




1 NORTH ELEVATION  
SD-2 1" = 30'-0"

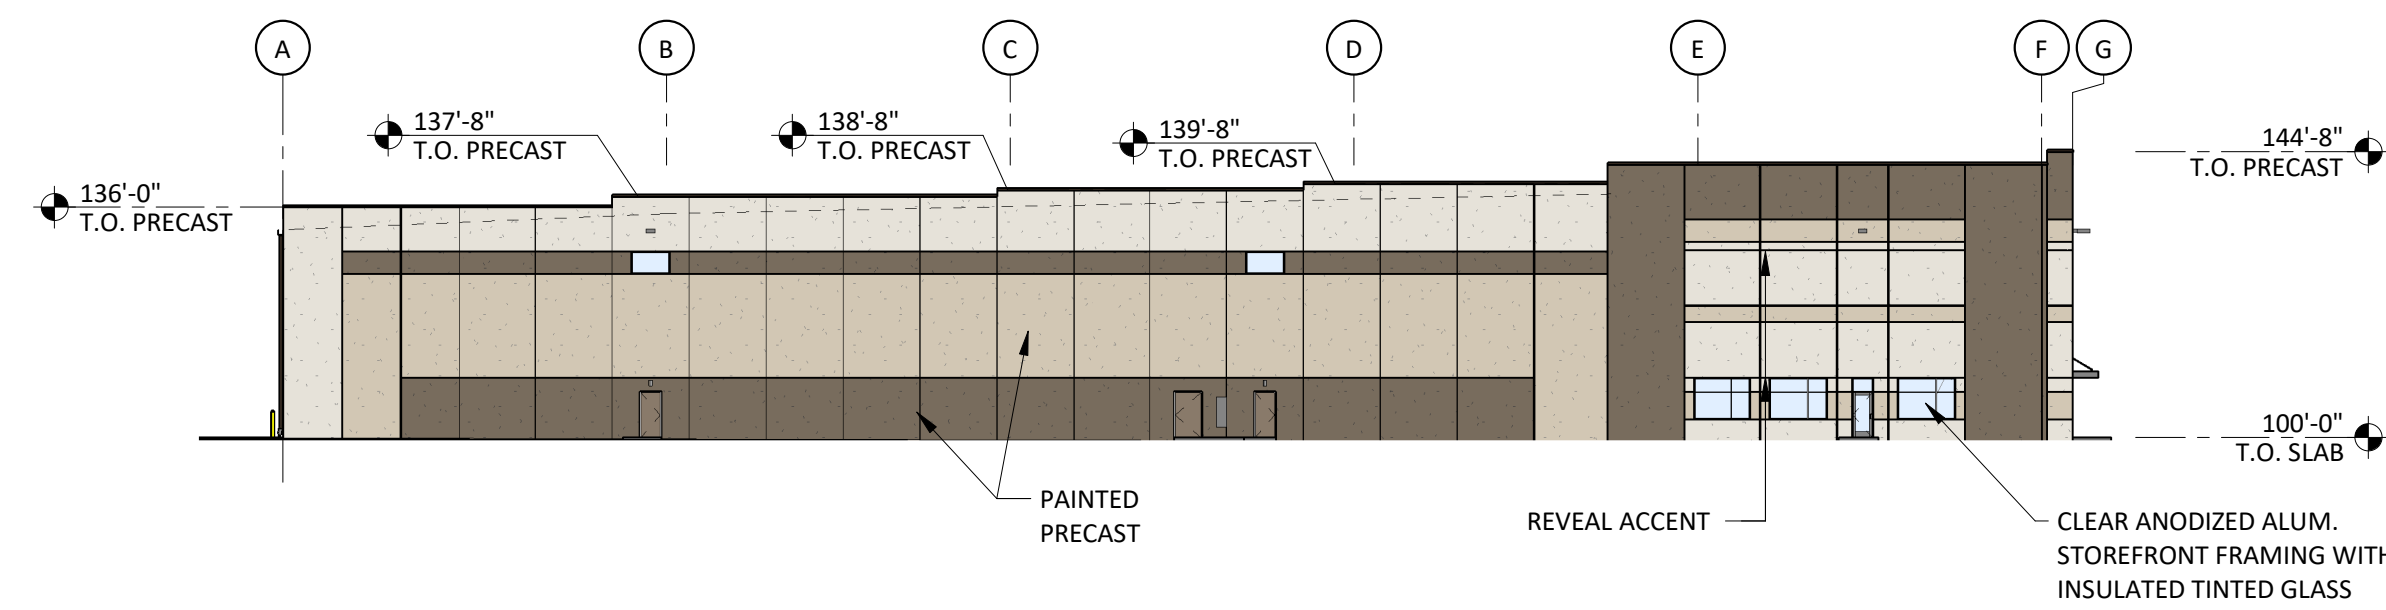


2 EAST ELEVATION  
SD-2 1" = 30'-0"

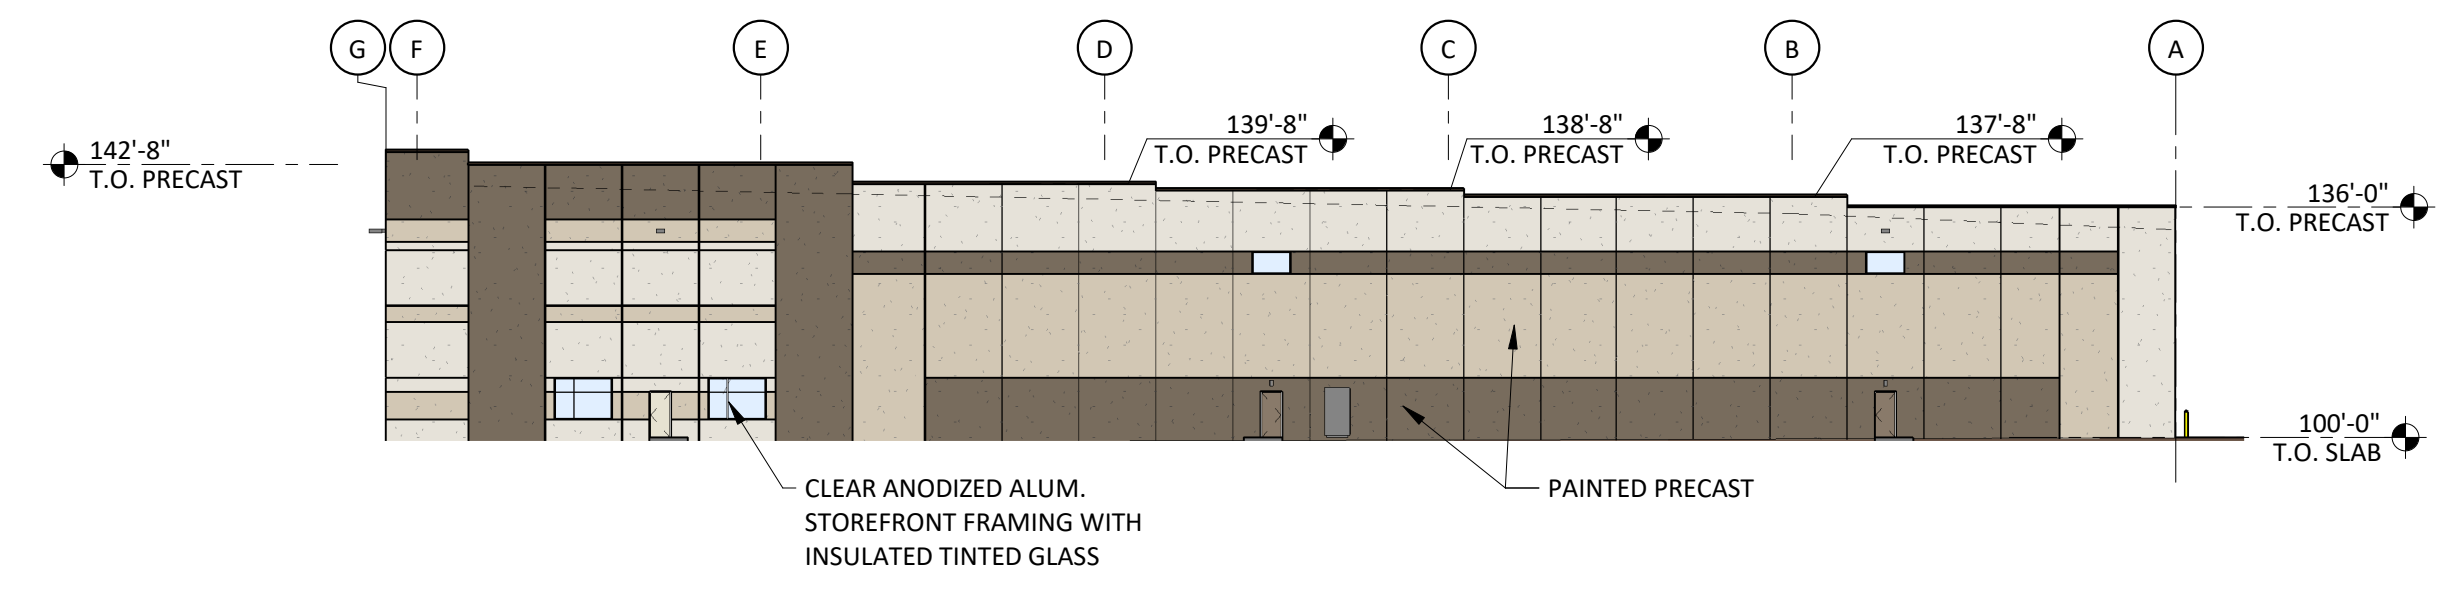

3 WEST ELEVATION  
SD-2 1" = 30'-0"

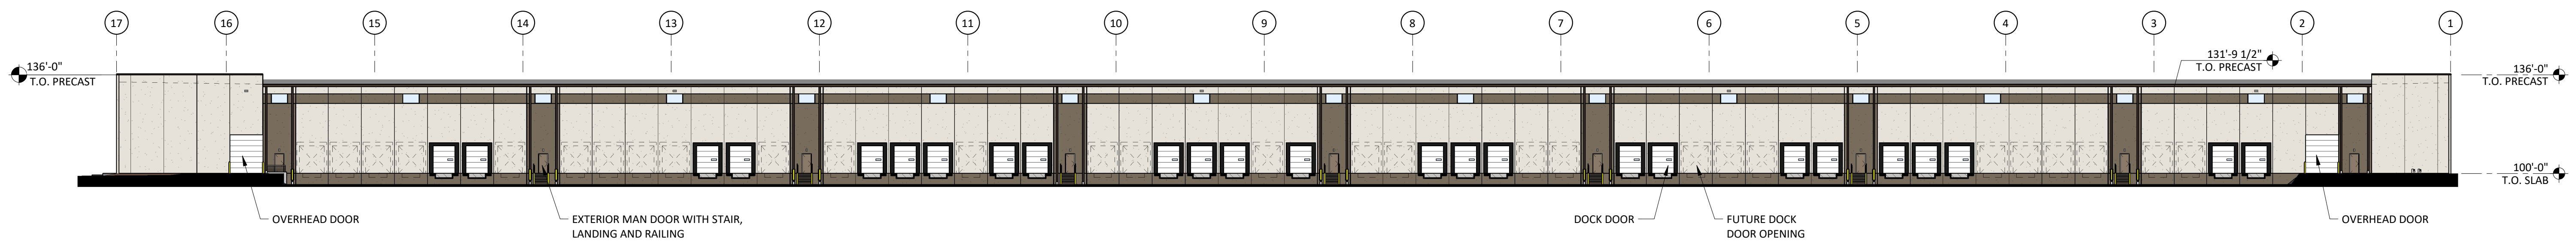

4 SOUTH ELEVATION  
SD-2 1" = 30'-0"

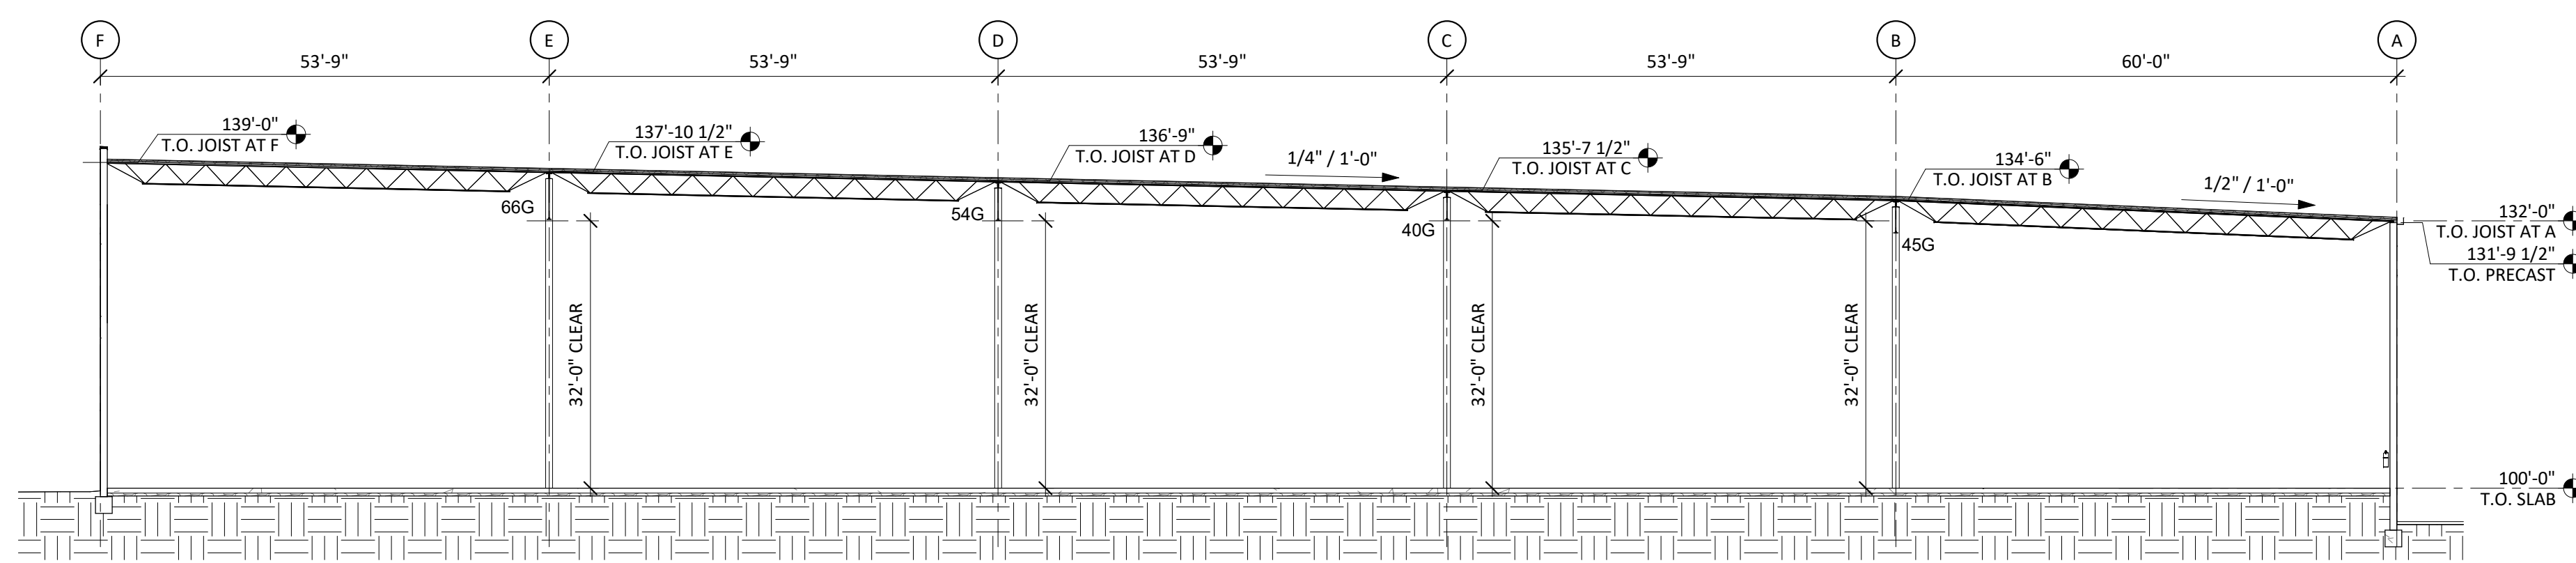

5 BUILDING SECTION  
SD-2 1/16" = 1'-0"

PAINT LEGEND		
	P-1	SHERWIN WILLIAMS SW 7631 "CITY LOFT" (FLAT)
	P-2	SHERWIN WILLIAMS SW 7547 "SANDBAR" (FLAT)
	P-3	SHERWIN WILLIAMS SW 7033 "BRAINSTORM BRONZE" (SUPER PAINT SATIN)
	P-4	SHERWIN WILLIAMS SW 9183 "DARK CLOVE" (SUPER PAINT SATIN)
	P-5	SHERWIN WILLIAMS SW 7605 "GALE FORCE" (SUPER PAINT SATIN)
NOTE: PRINT ELEVATIONS IN COLOR FOR CLEARER READING OF PAINT COLORS AND LOCATIONS		

