



1 SITE PLAN DD-2 SCALE: 1" = 30'-0"





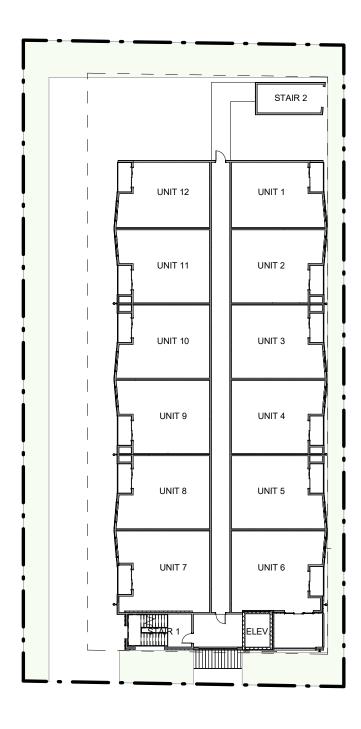

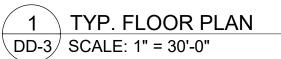















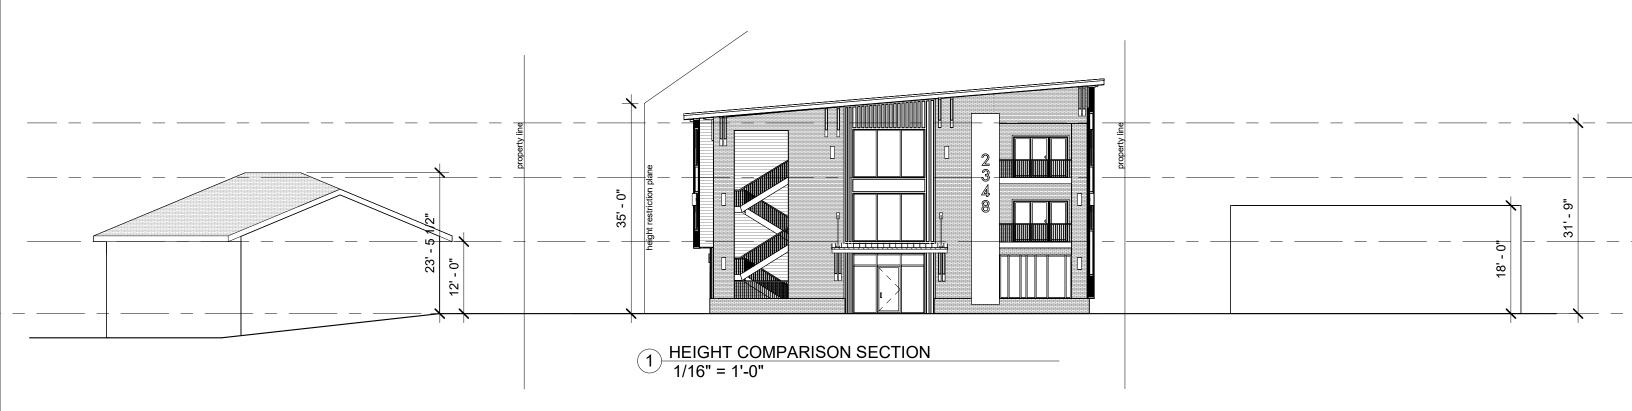

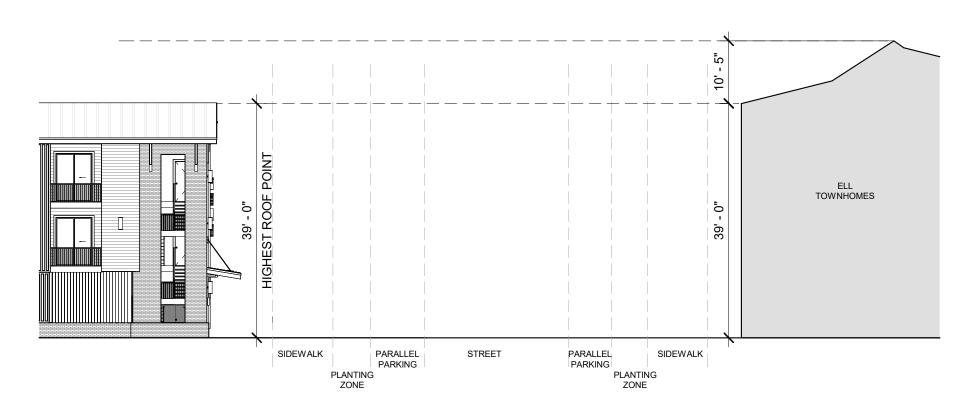

2 HEIGHT COMPARISION SECTION 1/16" = 1'-0"

