

ALPINE INDUSTRIAL PARK

8167-8175 ALPINE AVENUE | 4200-4300 82ND STREET SACRAMENTO, CA



2,951 – 3,566 SF AVAILABLE
ACCESS TO COMMON AREA LOADING DOCK !

8167 ALPINE

8169 ALPINE

8175 ALPINE

4200 82ND

8171 ALPINE

4300 82ND

NEWMARK

A PROPERTY OWNED BY:
RISING

MIKE SMITH
916.569.2352
mike.smith@nrmk.com
CA RE License #01504428

COLE CUMMINGS
916.569.2366
cole.cummings@nrmk.com
CA RE License #02106833

IRINA SHPYRKA
916.477.7384
irina.shpyrka@nrmk.com
CA RE License #02037207

PROPERTY HIGHLIGHTS



M-1 Zoning



16' - 18' Clear Heights



Excellent Access to Highway 50



Insulated Roof Decks



Access to Common Area Loading Dock




Building Signage Available




Ample Parking



Project Size -
±147,687 SF

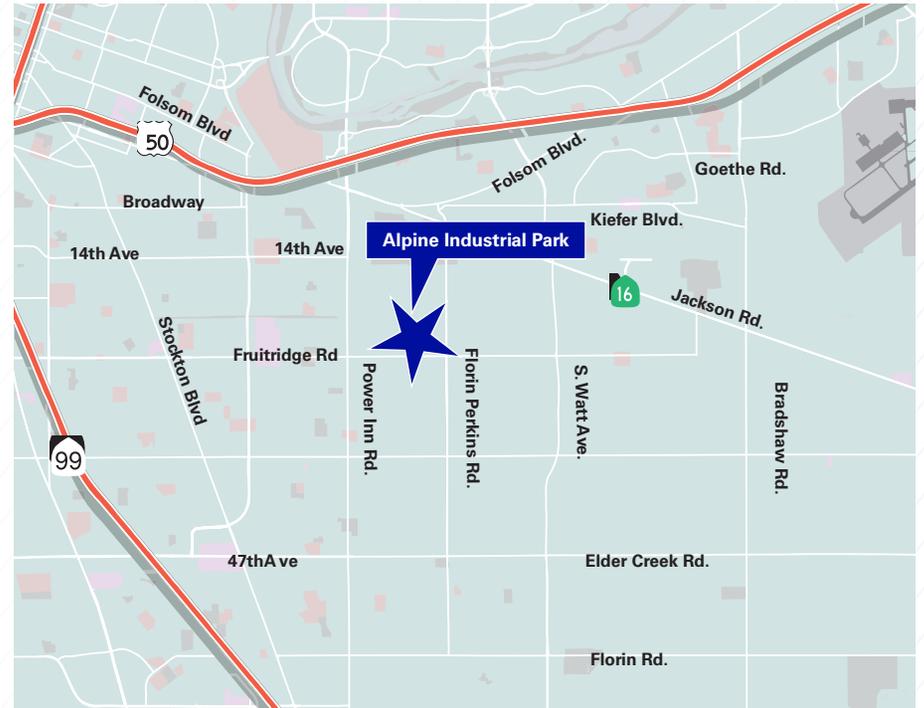


PROPERTY HIGHLIGHTS

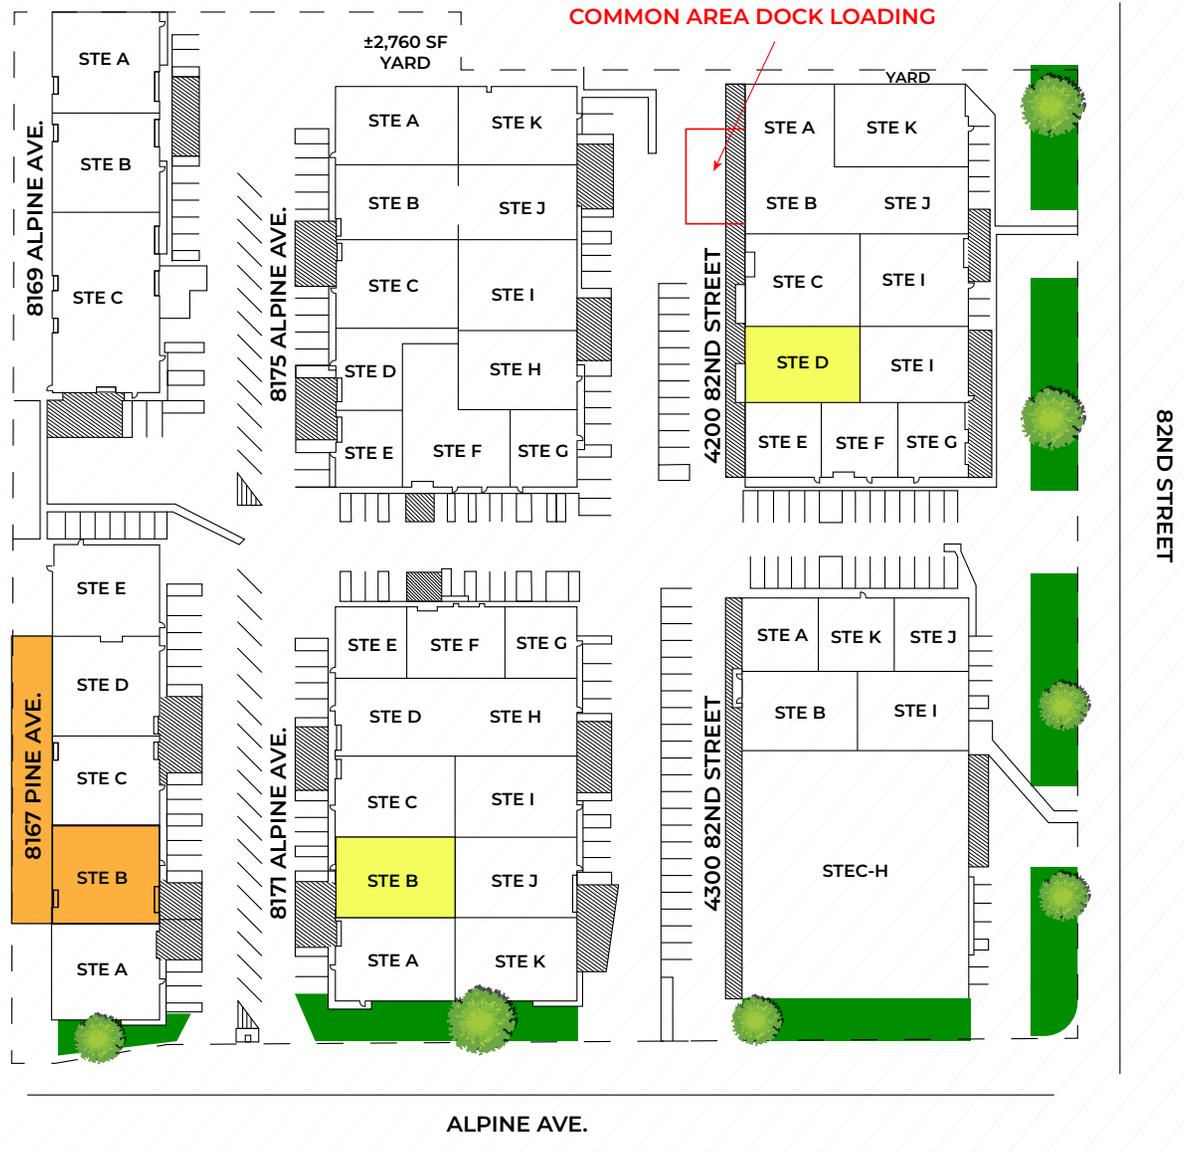

CURRENT FLOOR PLAN 4200 82ND STREET, SACRAMENTO


SUITE D ± 3,566 SF

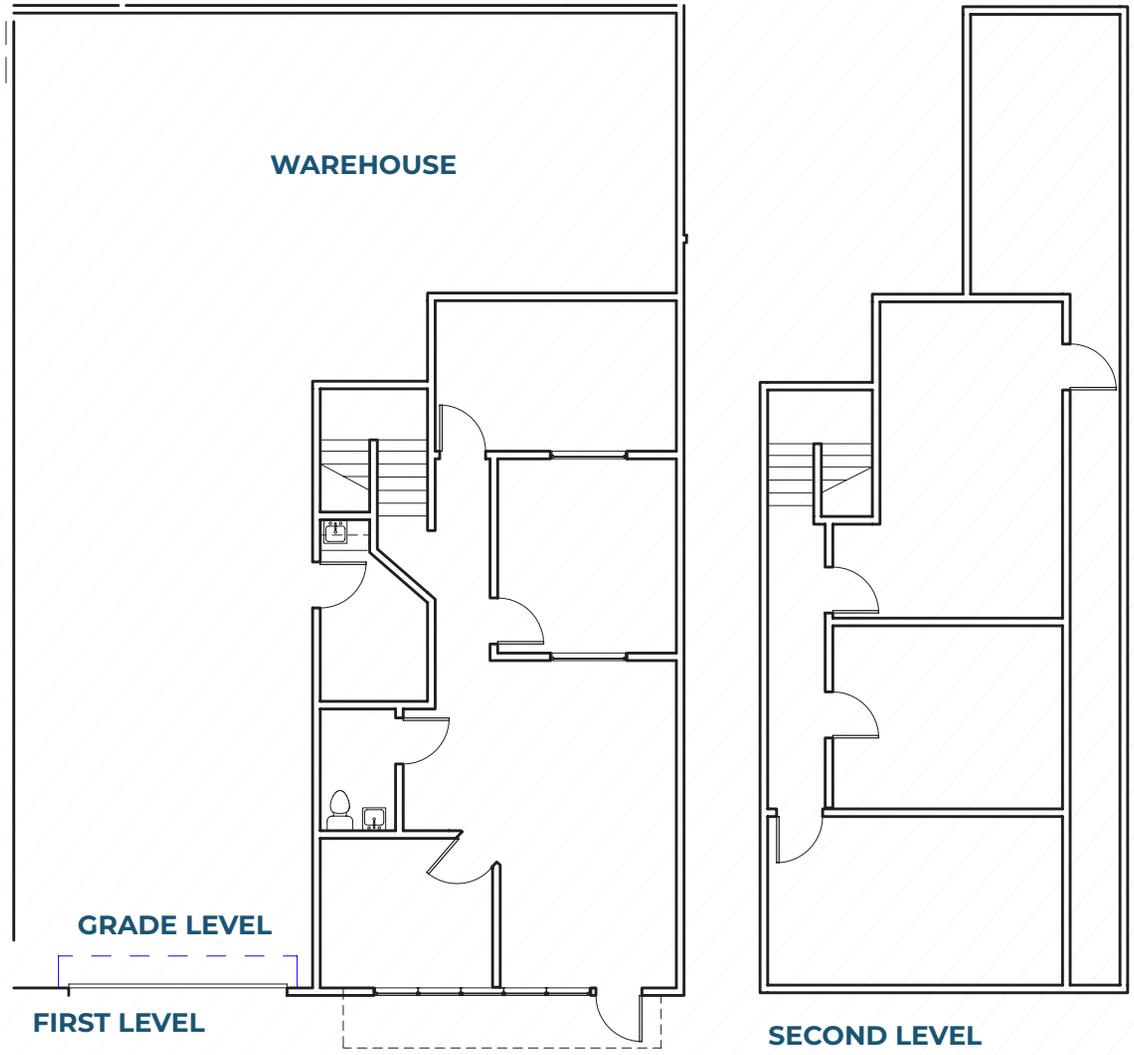

Disclaimer: For Reference Only. Not To Scale

CURRENT FLOOR PLAN 8167 ALPINE AVENUE, SACRAMENTO


SUITE B ± 3,020 SF

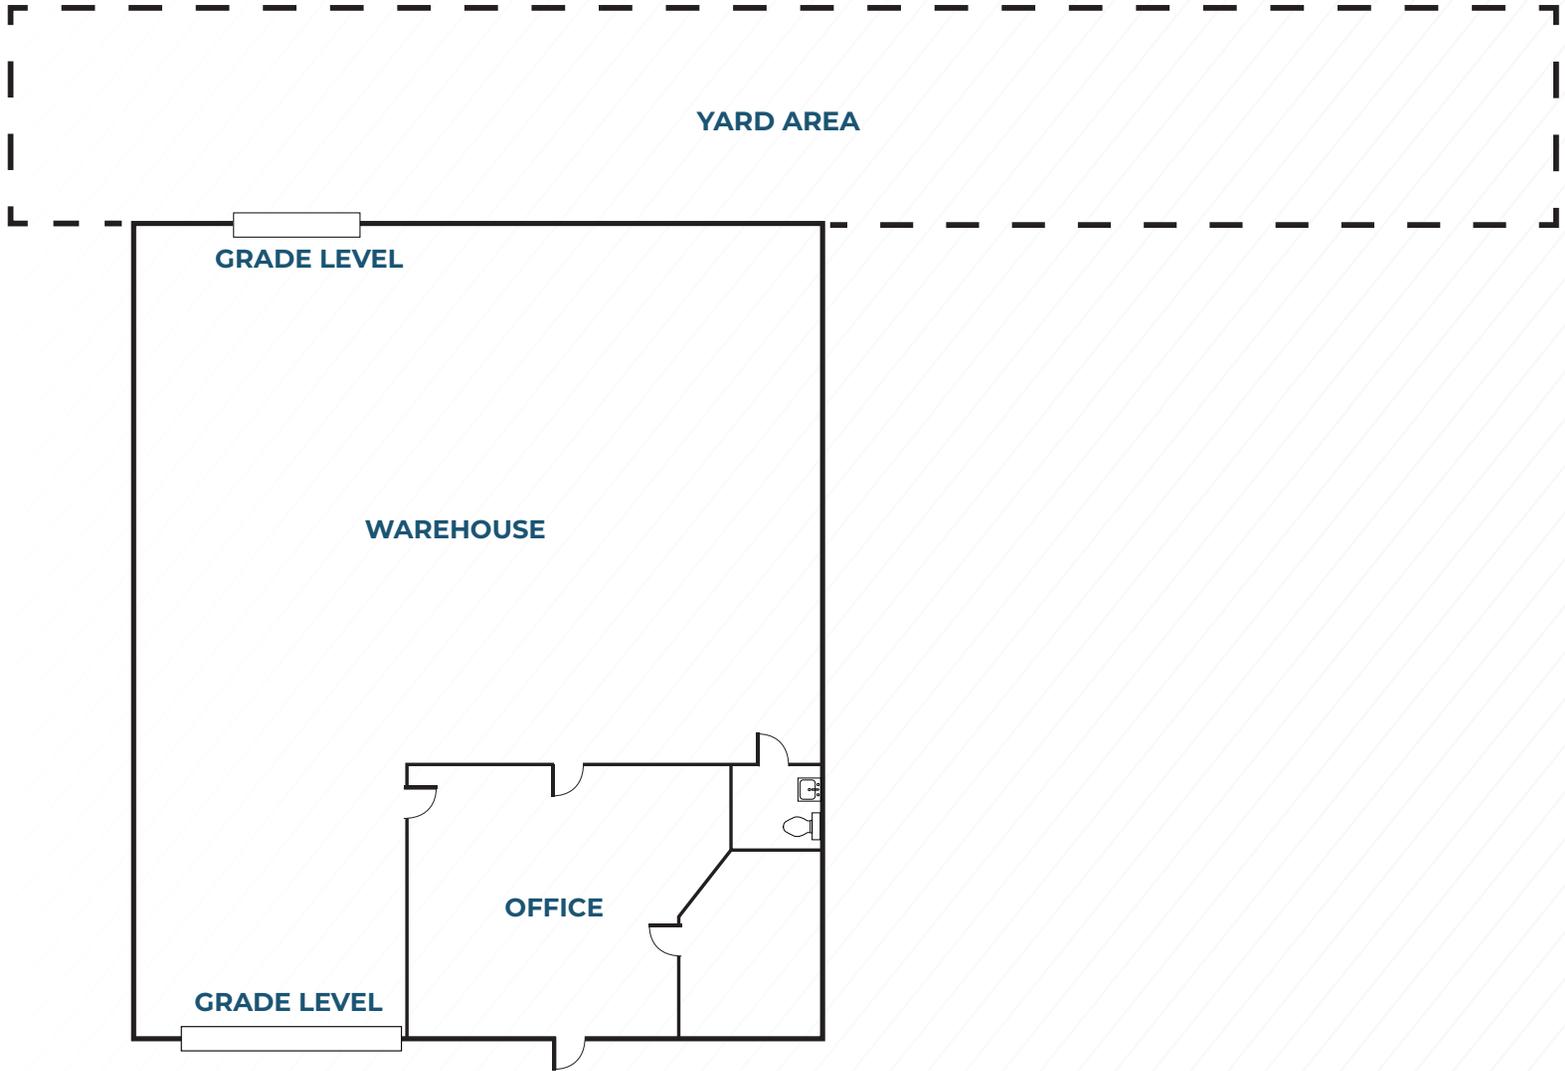

Disclaimer: For Reference Only. Not To Scale

CURRENT FLOOR PLAN 8171 ALPINE AVENUE, SACRAMENTO

SUITE B ±2,951 SF

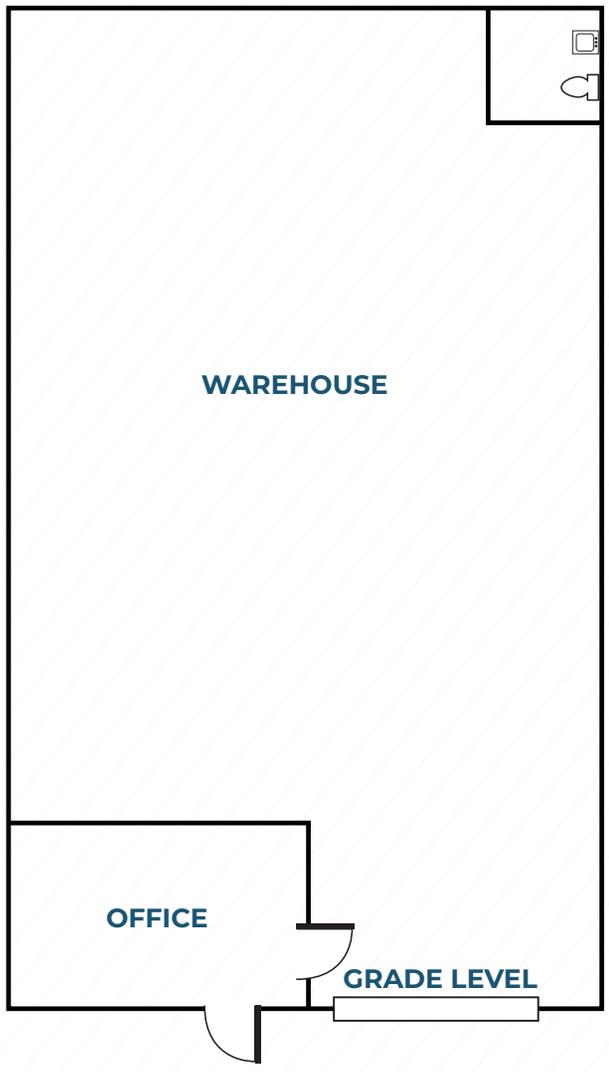

Disclaimer: For Reference Only. Not To Scale

SITE AERIAL





NEWMARK

A PROPERTY OWNED BY:

RISING

MIKE SMITH

916.569.2352

mike.smith@nrmk.com

CA RE License #01504428

COLE CUMMINGS

916.569.2366

cole.cummings@nrmk.com

CA RE License #02106833

IRINA SHPYRKA

916.477.7384

irina.shpyrka@nrmk.com

CA RE License #02037207