


Sonoma Highway Multi-Family Development  
Kibby Road LLC

Schematic Design - Revision 08  
October 30, 2023

H □ N □ M □ B □

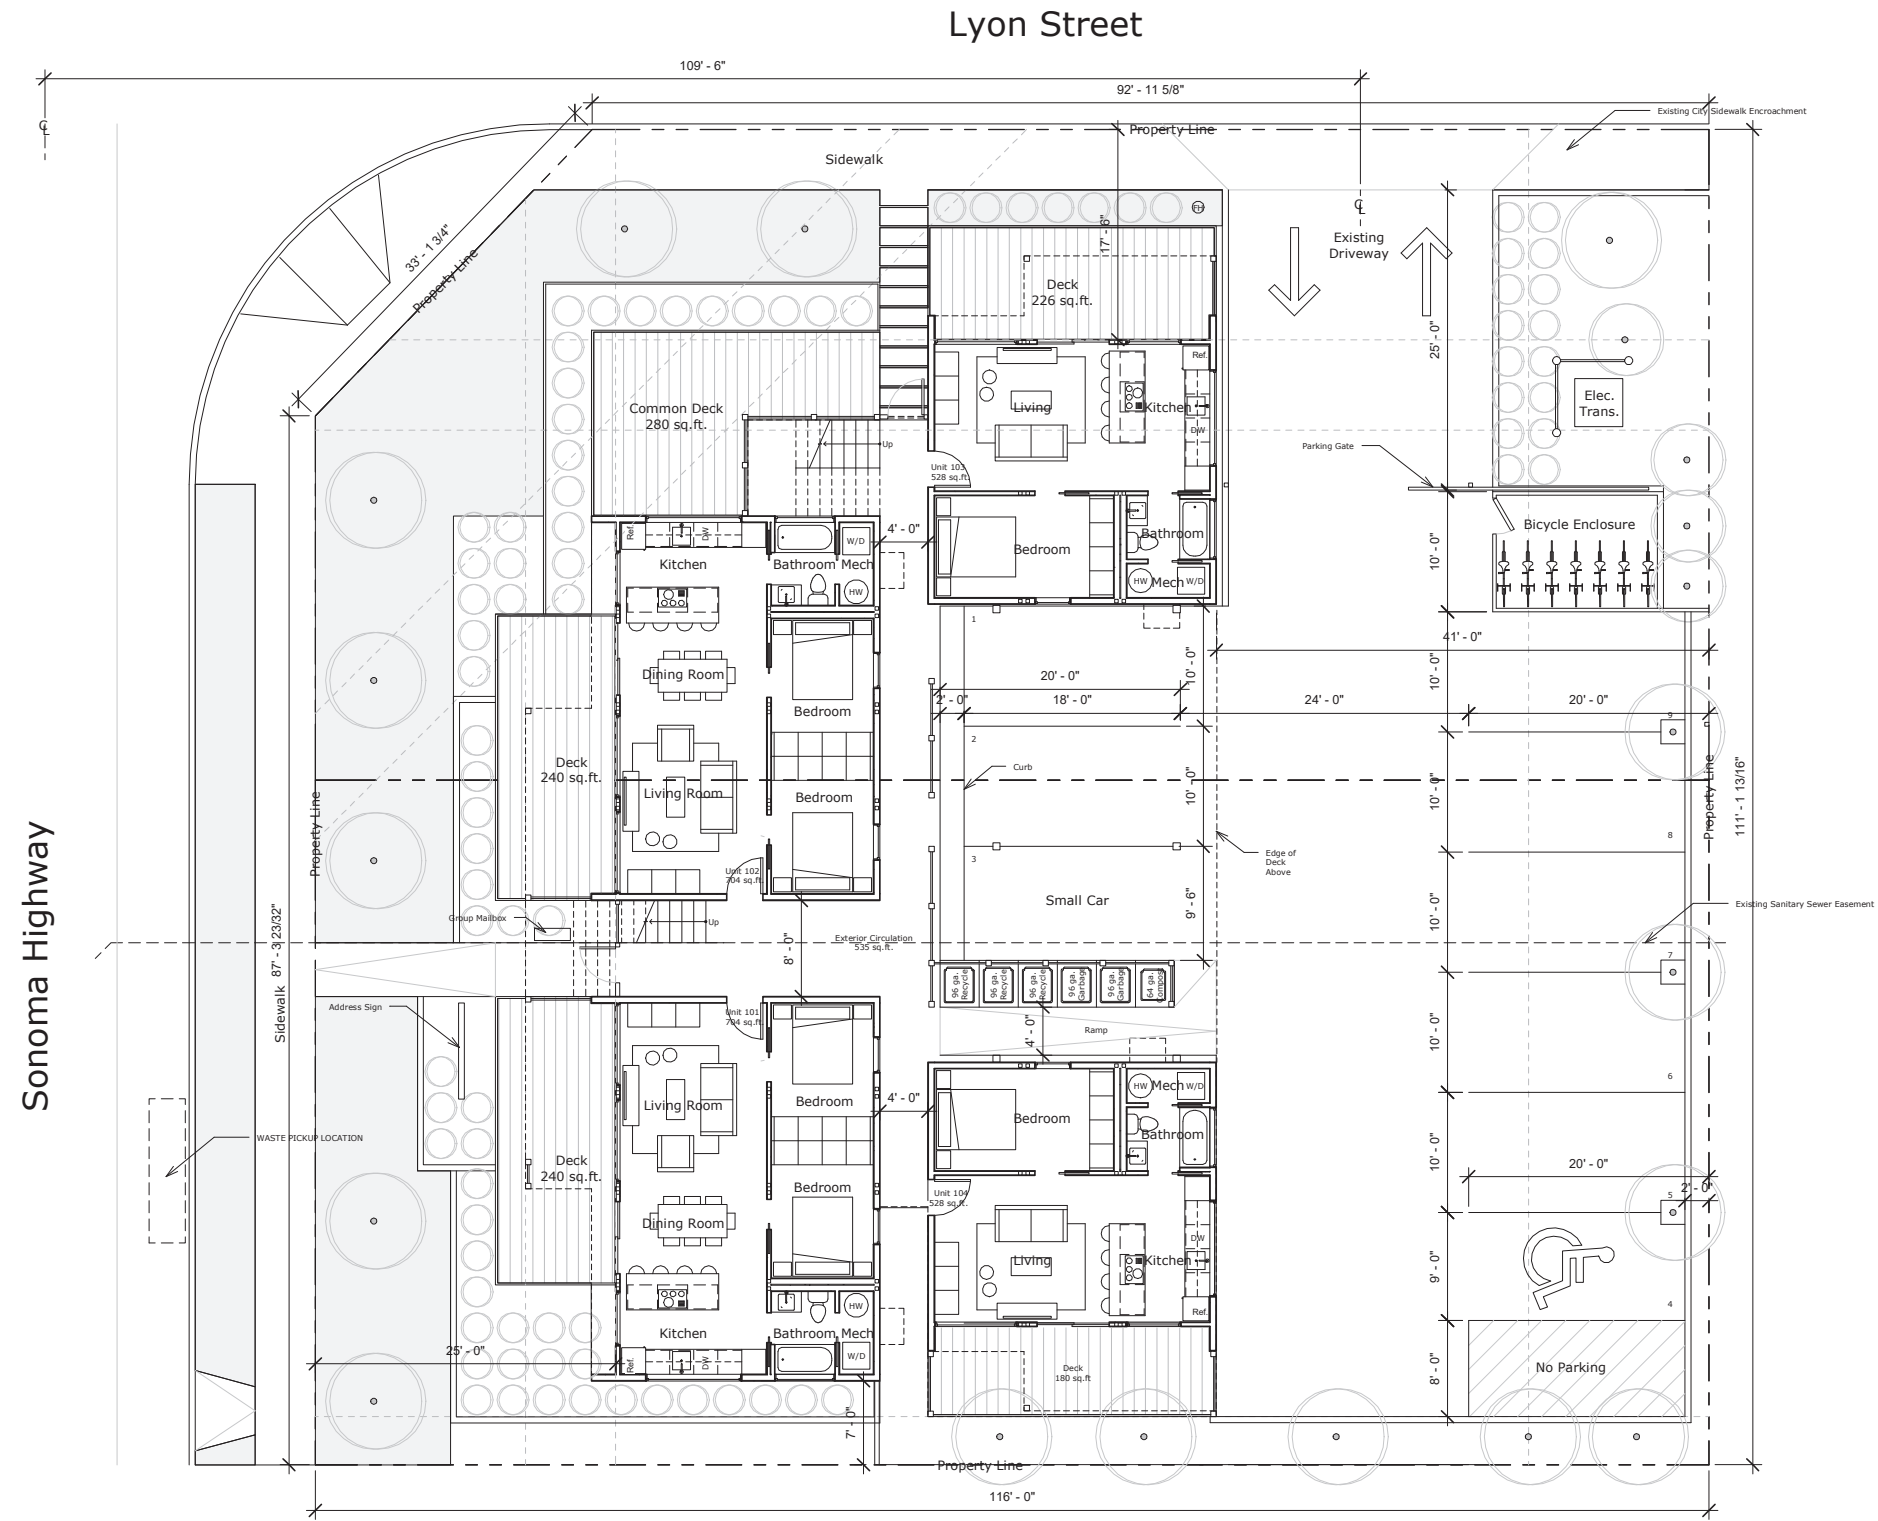

Site Plan / Ground Floor Plan  
Scale: 1/16" = 1'



Second Floor Plan  
Scale: 1/8" = 1'





SW Exterior





W Exterior





NW Exterior





N Exterior





NE Exterior





E Screening





SE Exterior





S Exterior





Parking





Parking Walkway - Waste Collection Area





Unit 101 Deck





Building Front Entrance





Ground Level Exterior Corridor





N Stairs





Common Deck





SE Aerial





NE Aerial





NW Aerial