


SUITE "Z"

SUITE "Y"

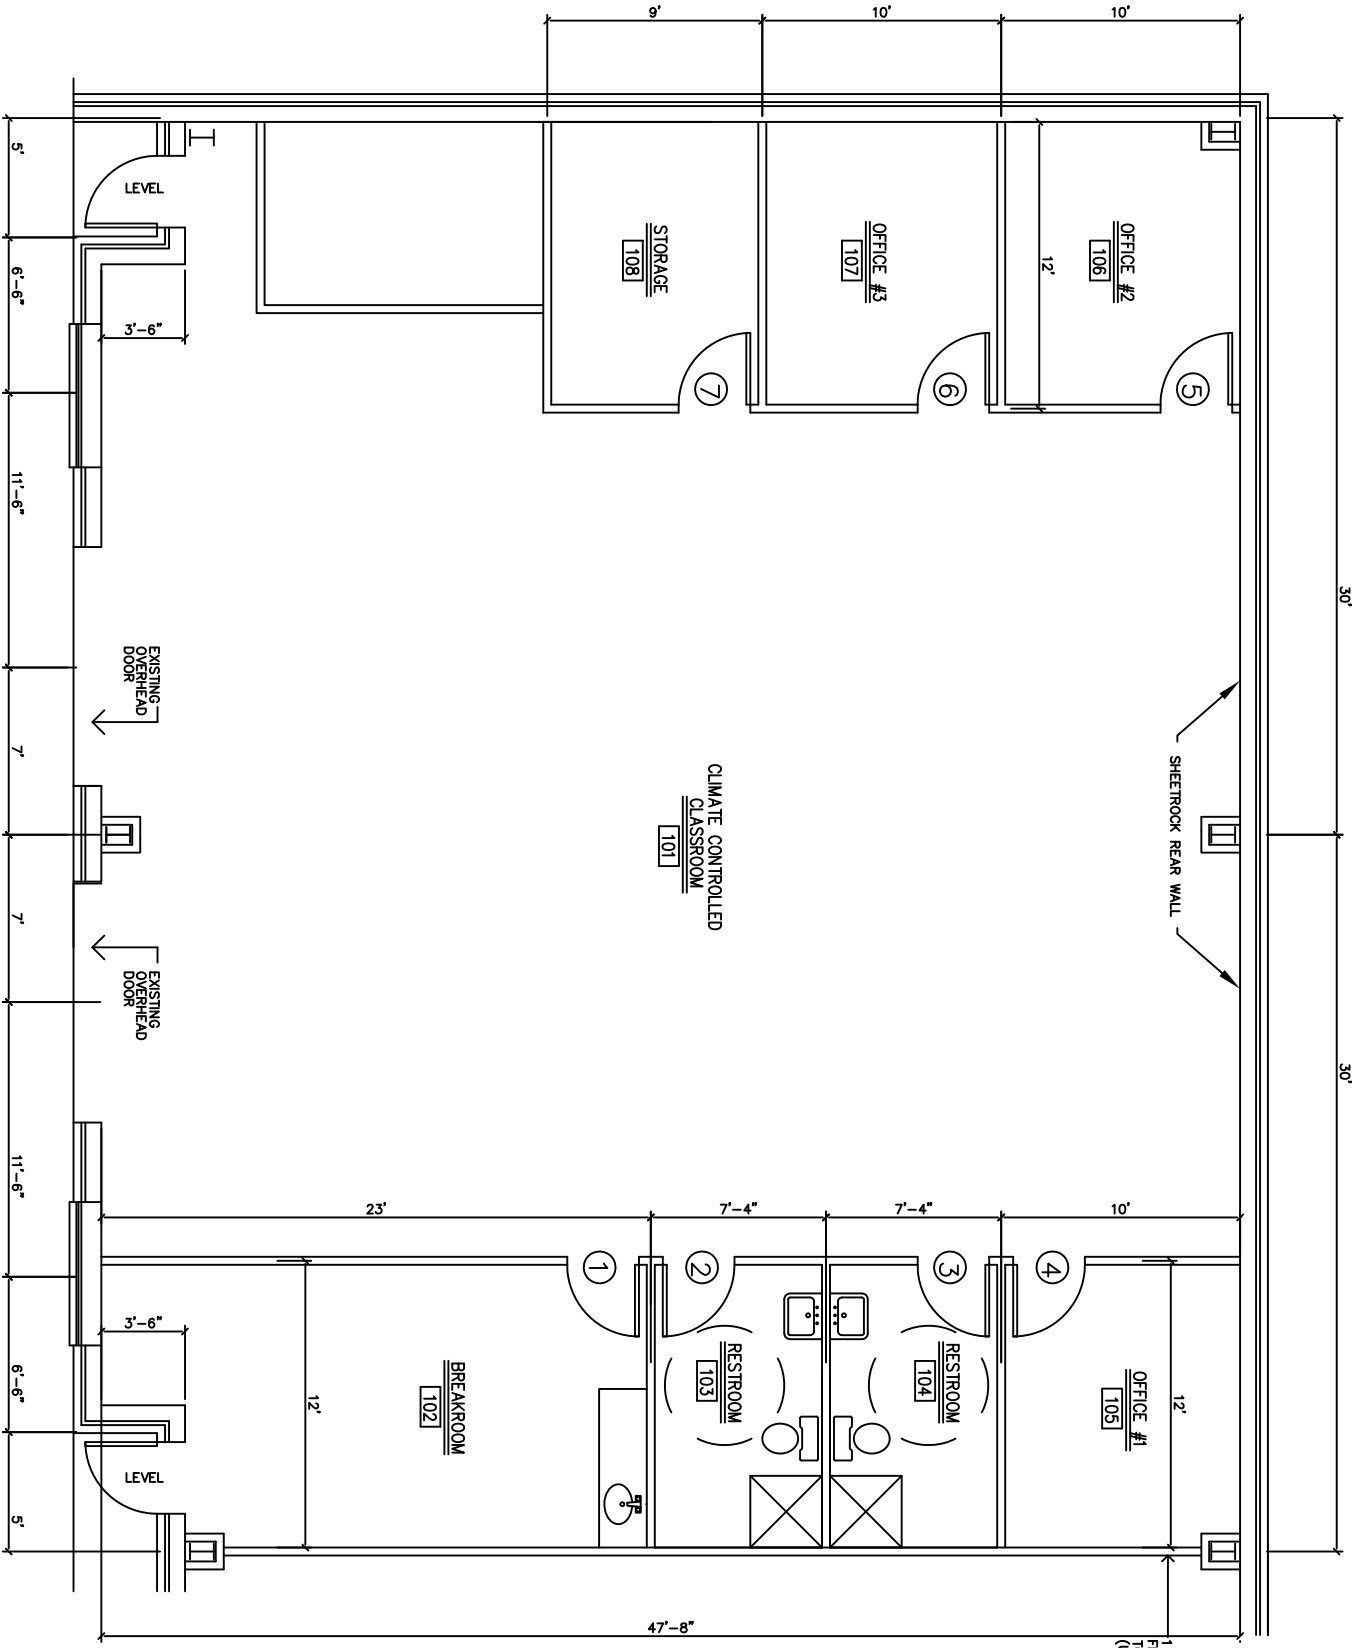

1 HOUR RATED FIREWALL TO EXTEND TO ROOF DECK (UL NO. U45)

SHEETROCK REAR WALL

CLIMATE CONTROLLED CLASSROOM 101

STORAGE 108

OFFICE #3 107

OFFICE #2 106

BREAKROOM 102

RESTROOM 103

RESTROOM 104

OFFICE #1 105

LEVEL

LEVEL

EXISTING DOOR

EXISTING DOOR

30'

30'

9'

10'

10'

5'

6'-6"

3'-6"

11'-6"

7'

7'

11'-6"

6'-6"

5'

23'

7'-4"

7'-4"

10'

12'

47'-8"

7

6

5

1

2

3

4