

MANSMANN BUILDING

5913 PENN AVE

PITTSBURGH, PA 15206



MEDICAL OFFICE SPACE FOR LEASE

12,000± RSF AVAILABLE | EAST LIBERTY

MEDICAL OFFICE SPACE

*located along Penn Ave
in the heart of East Liberty*

PROPERTY HIGHLIGHTS

- Second Floor: 12,000± RSF available
 - » Space is subdividable
 - » Private entrance on Penn Ave
 - » Reception area
 - » General office space
 - » Medical office space with exam rooms
 - » Additional basement level storage space available
- Located in the heart of East Liberty, in walking distance to numerous amenities, parking options, and public transportation

MEDICAL OFFICE SPACE FOR LEASE | 12,000± RSF AVAILABLE




MANSMANN BUILDING

5913 PENN AVE

PITTSBURGH, PA 15206

2ND FLOOR AVAILABILITY

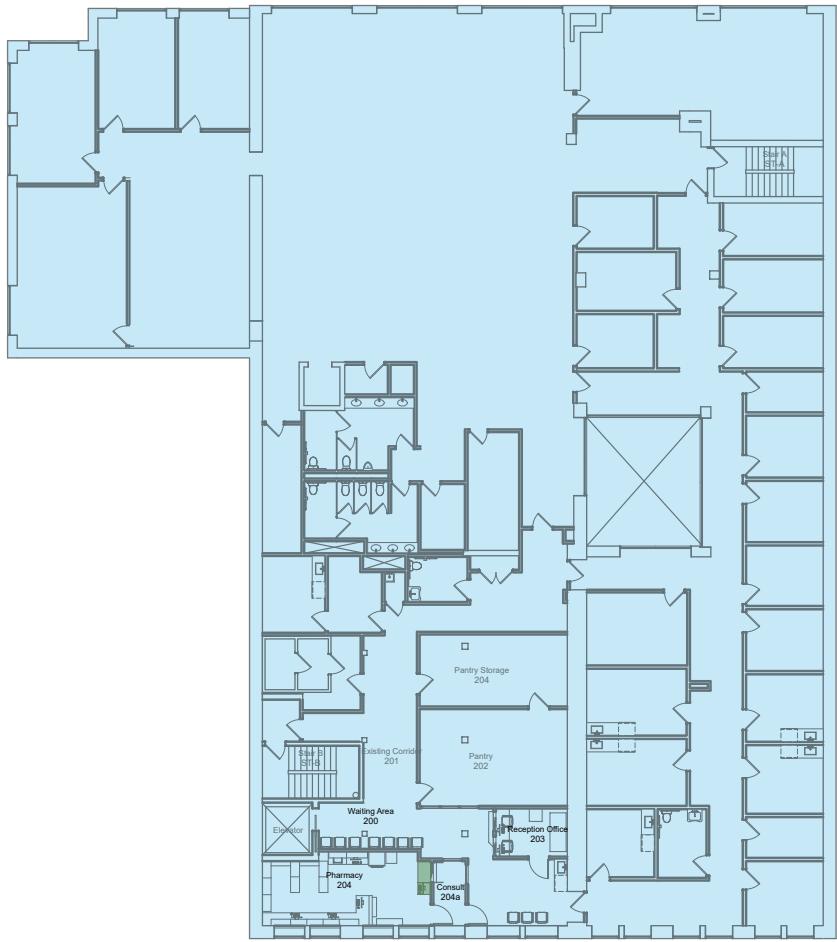

1
1

Floor Plan

SCALE: 1/16" = 1'-0"

0 8' 16' 32'



MEDICAL OFFICE SPACE FOR LEASE | 12,000± RSF AVAILABLE





MANSMANN BUILDING


5913 PENN AVE

PITTSBURGH, PA 15206

MEDICAL OFFICE SPACE FOR LEASE | 12,000± RSF AVAILABLE

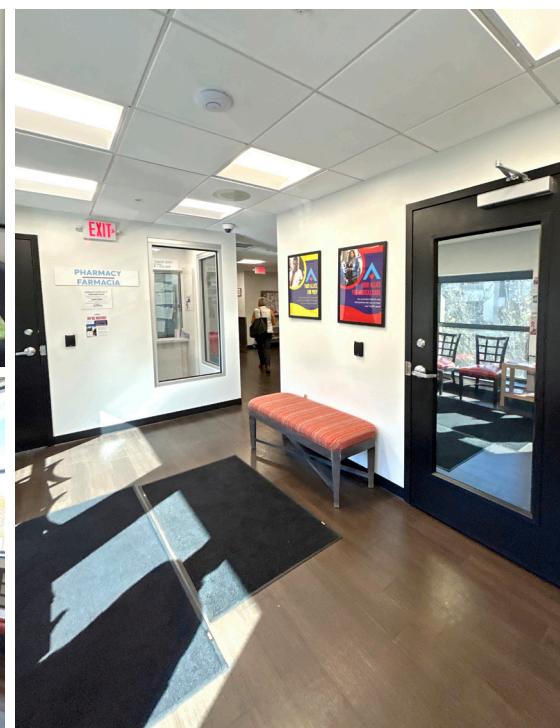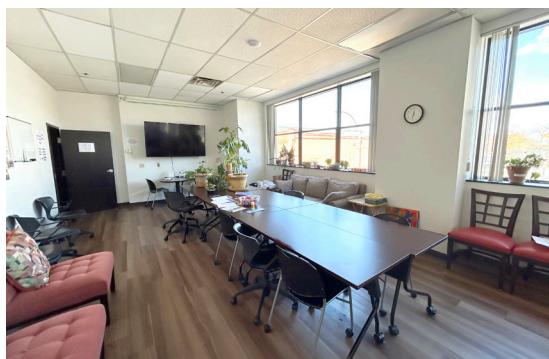


ACCESS & AREA AMENITIES

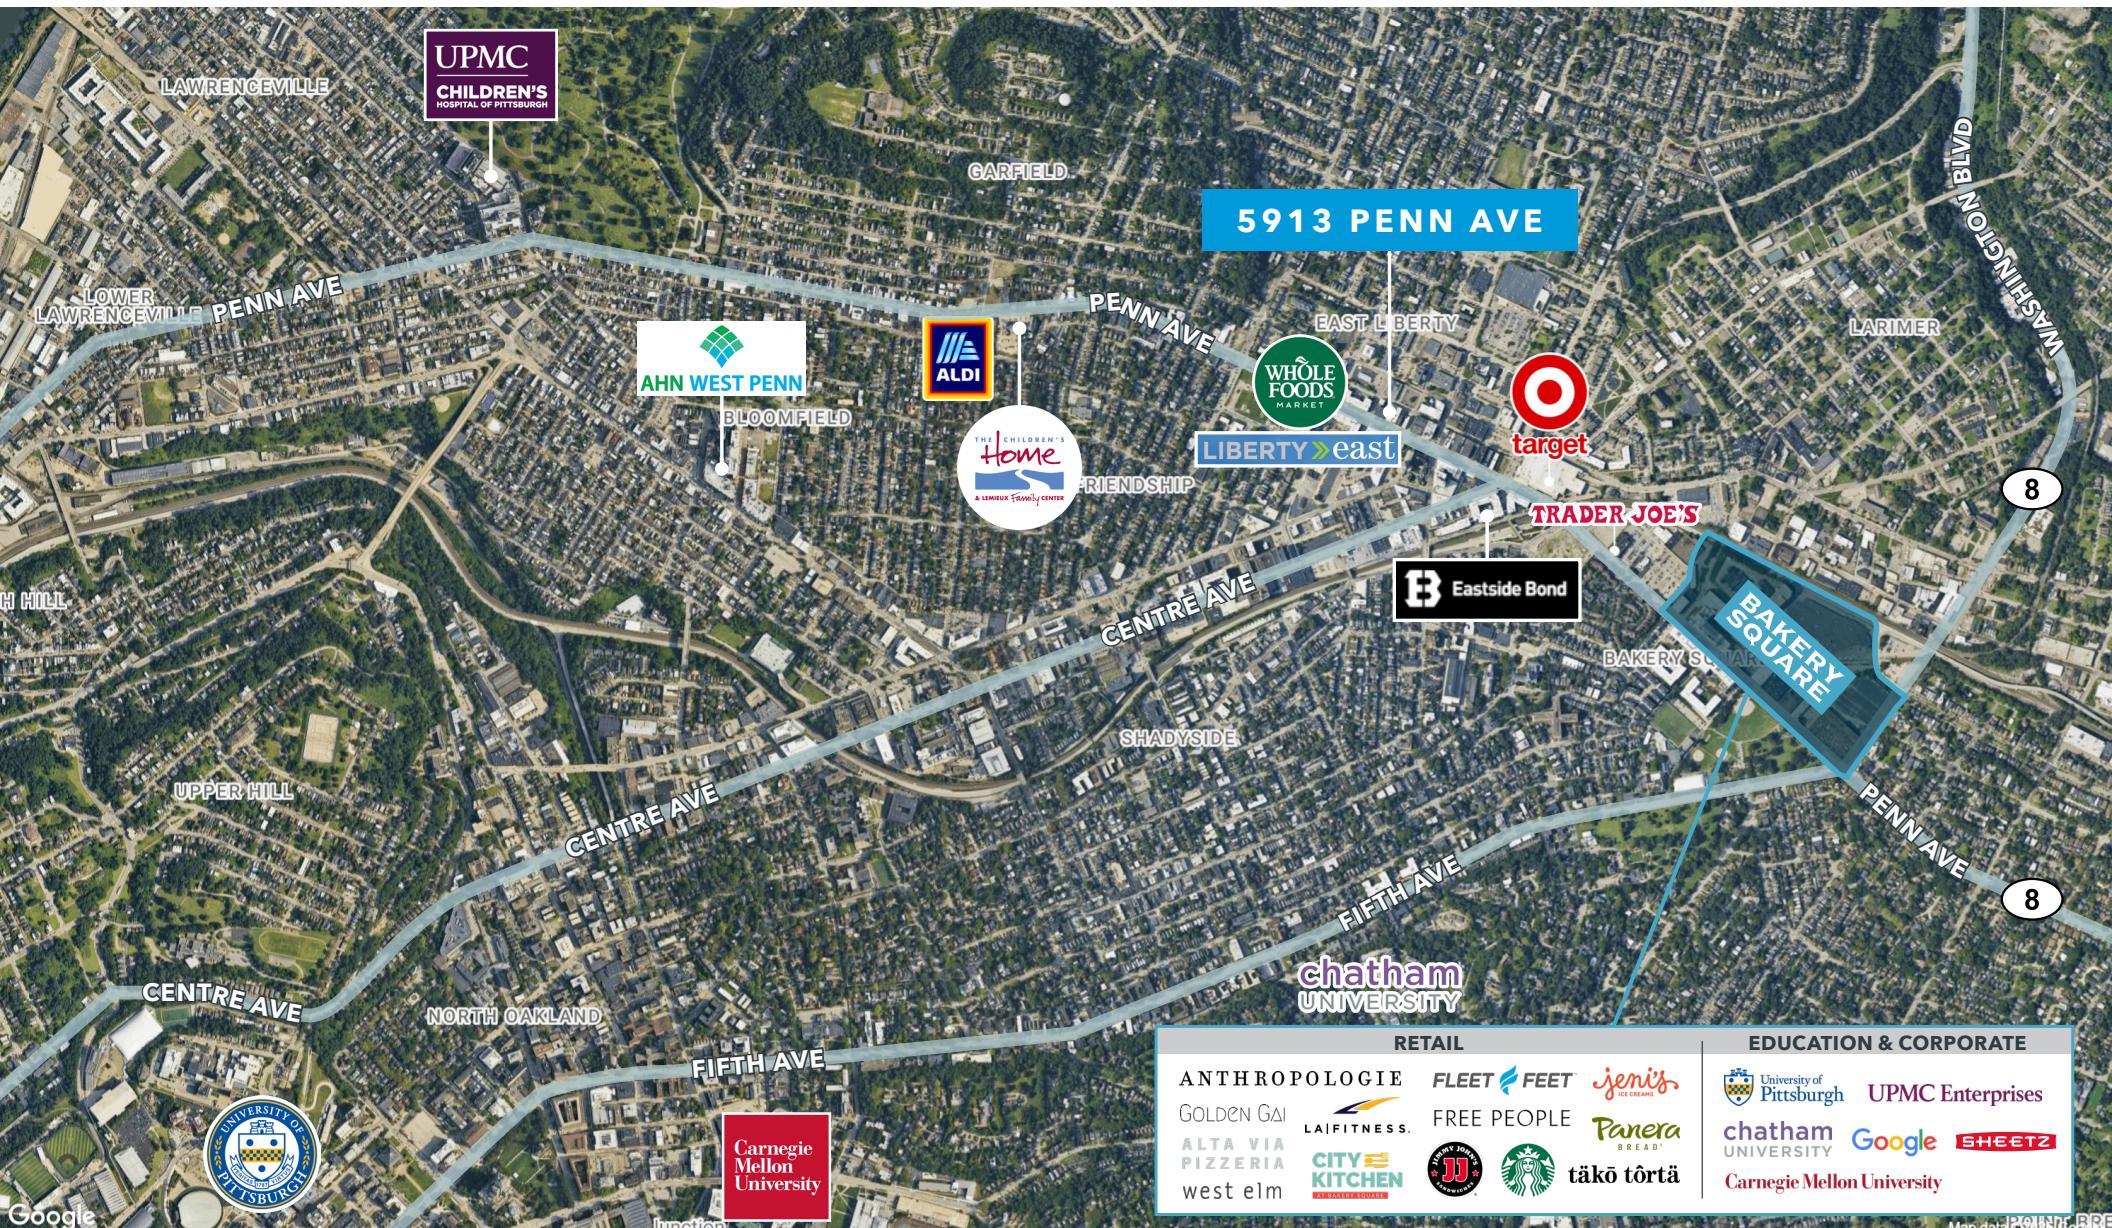

5913 PENN AVE

PITTSBURGH, PA 15206

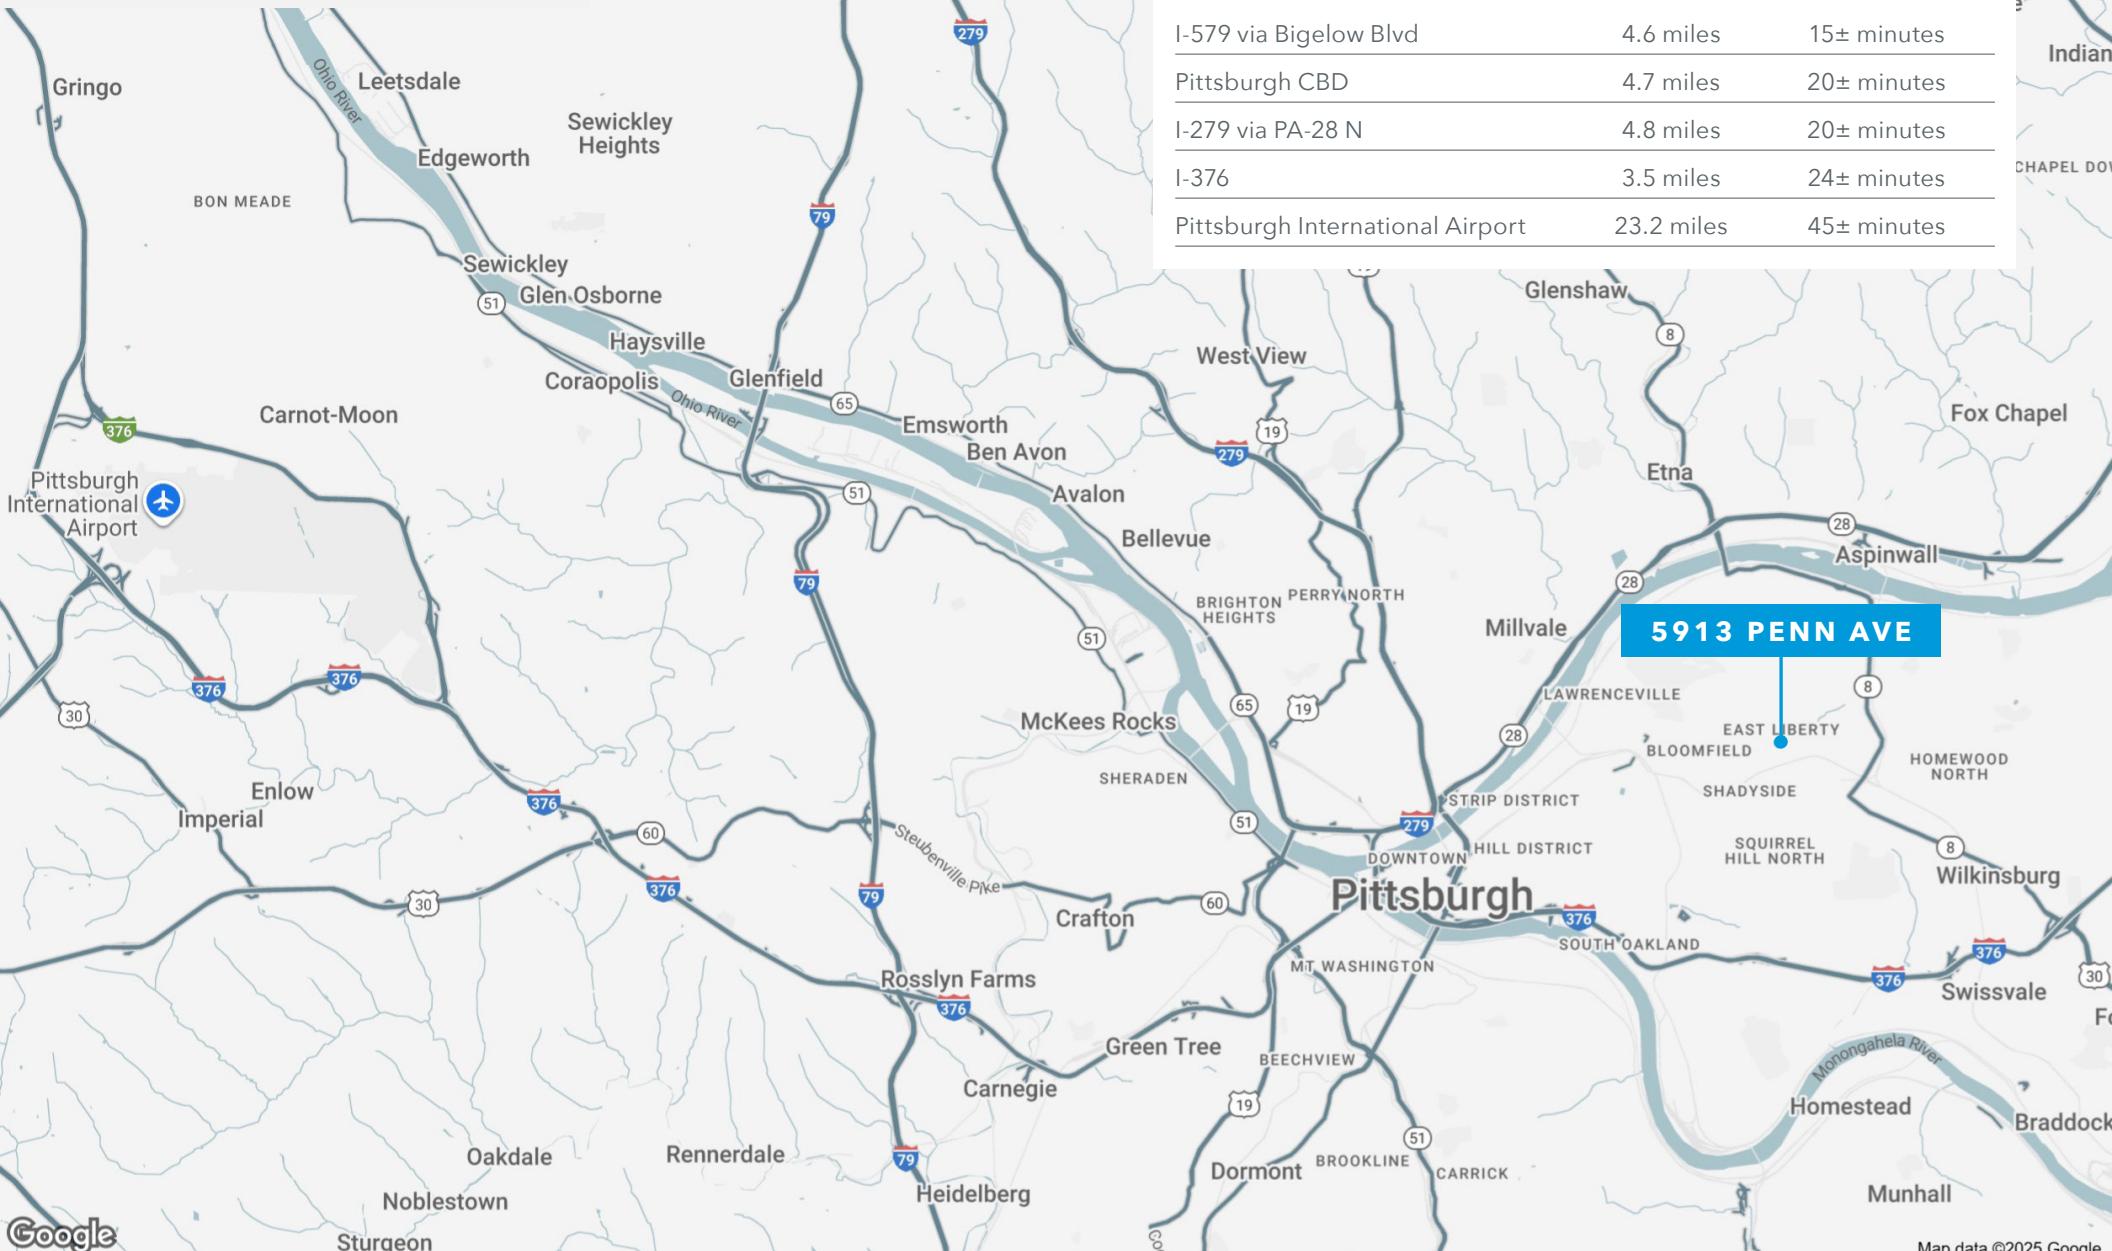

Map data ©2025 Google

MANSMANN BUILDING

5913 PENN AVE

PITTSBURGH, PA 15206



JEB BERLIN

jberlin@lee-associates.com
412.339.2442

CAROLINE MUSE

cmuse@lee-associates.com
412.339.1962

All information furnished regarding property for sale, rental or financing is from sources deemed reliable, but no warranty or representation is made to the accuracy thereof and same is submitted to errors, omissions, change of price, rental or other conditions prior to sale, lease or financing or withdrawal without notice. No liability of any kind is to be imposed on the broker herein.