



KEY: A BESSOLO
 ARCHITECTURE
 SIGNATURE: _____ DATE: _____


CLIENT APPROVAL:
 SIGNATURE: _____ DATE: _____

BESSOLO DESIGN
 556 CENTRAL AVENUE
 SAINT PETERSBURG, FLORIDA, 33710


ISSUED	NO	DATE	DESCRIPTION

PROJECT NO.	4407100
DRAWN BY:	PKC
CHECKED BY:	AKS
DATE:	04/11/23
SCALE:	1/8" = 1'-0"

A101
 PROPOSED FLOOR
 PLAN RENOVATIONS

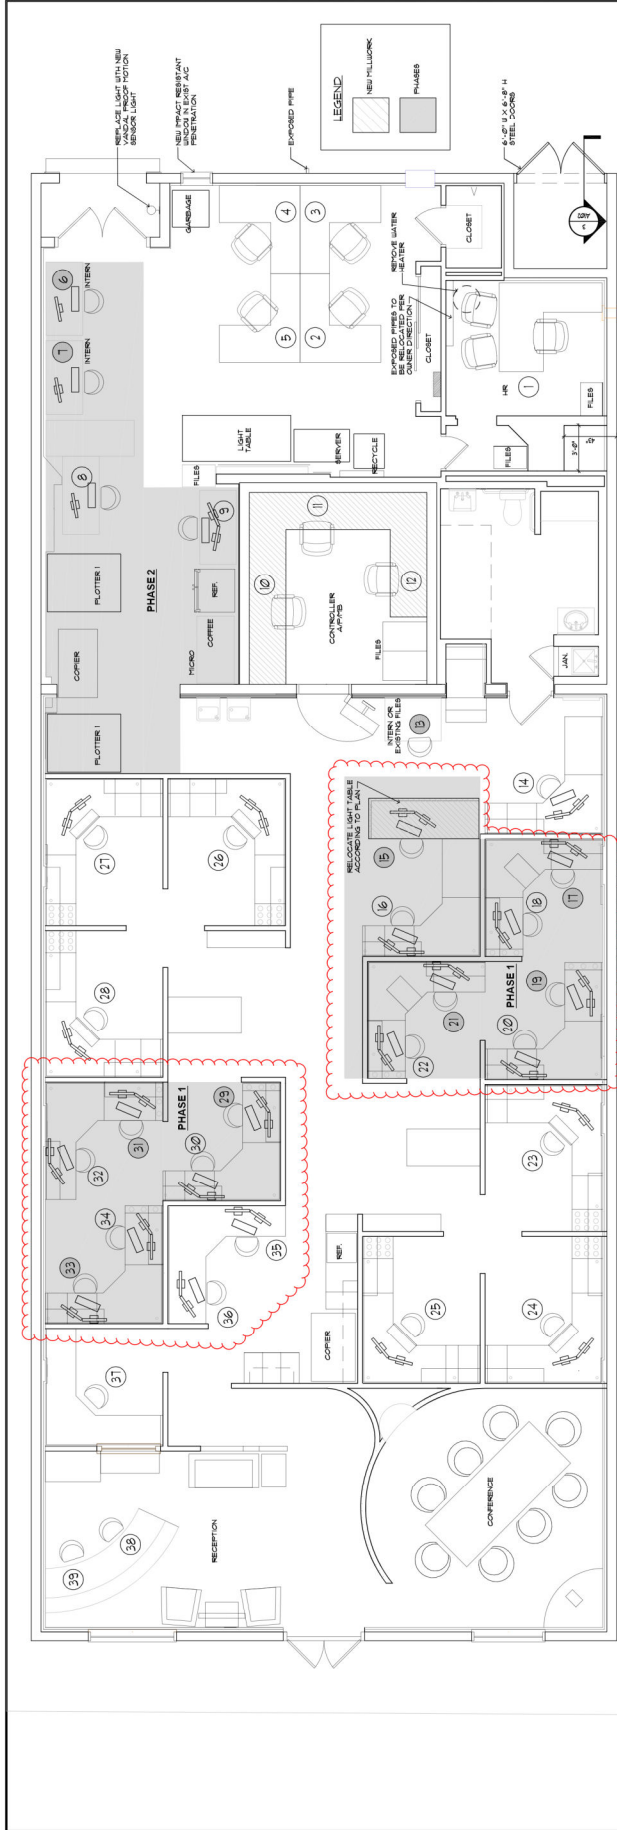

1
 FIRST FLOOR
 OPTION #1
 SCALE: 1/8" = 1'-0"

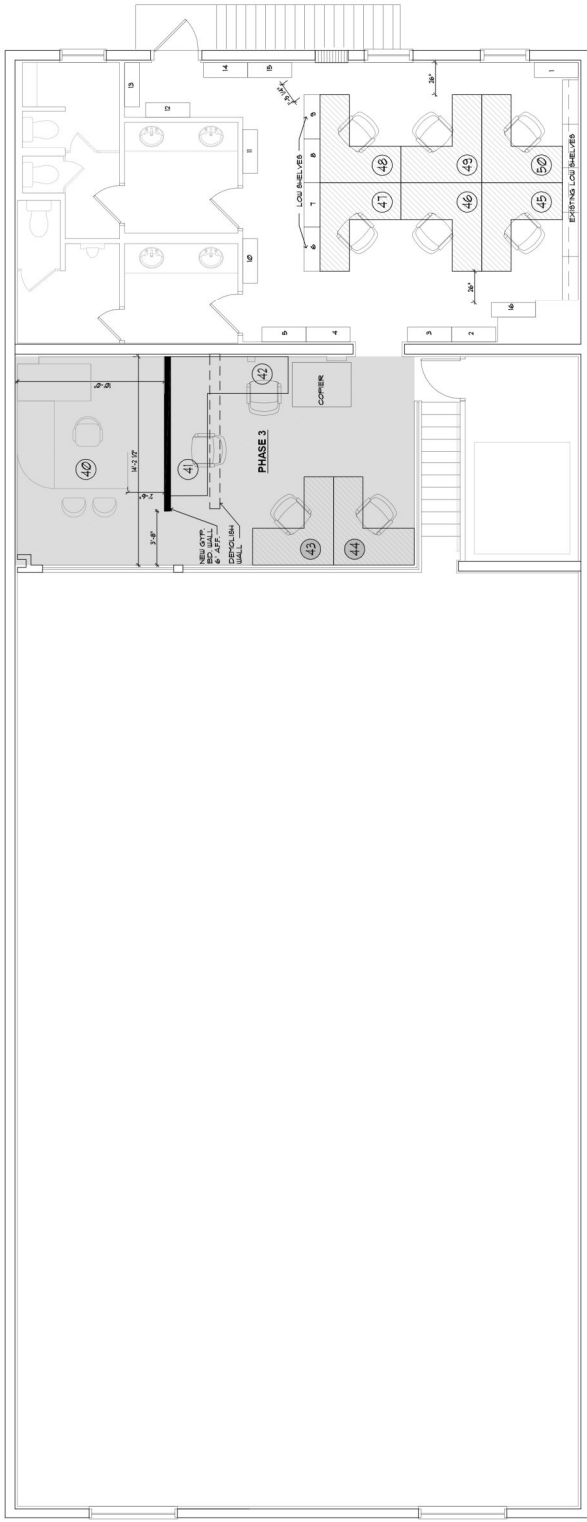

2
 SECOND FLOOR
 OPTION #1
 SCALE: 1/8" = 1'-0"