




1st Floor

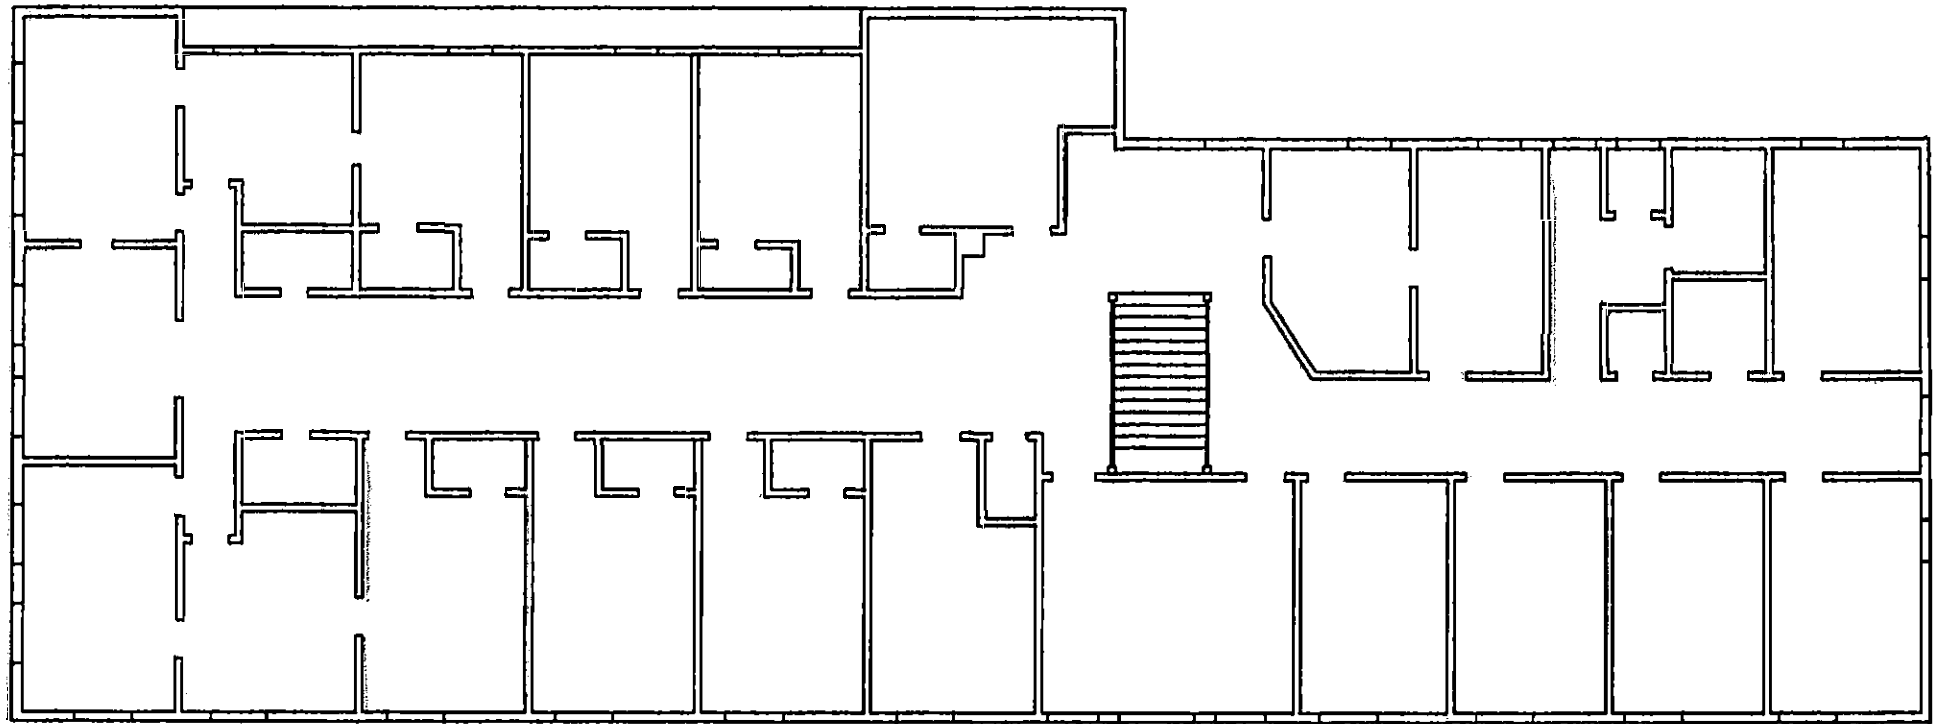


2ND FLOOR

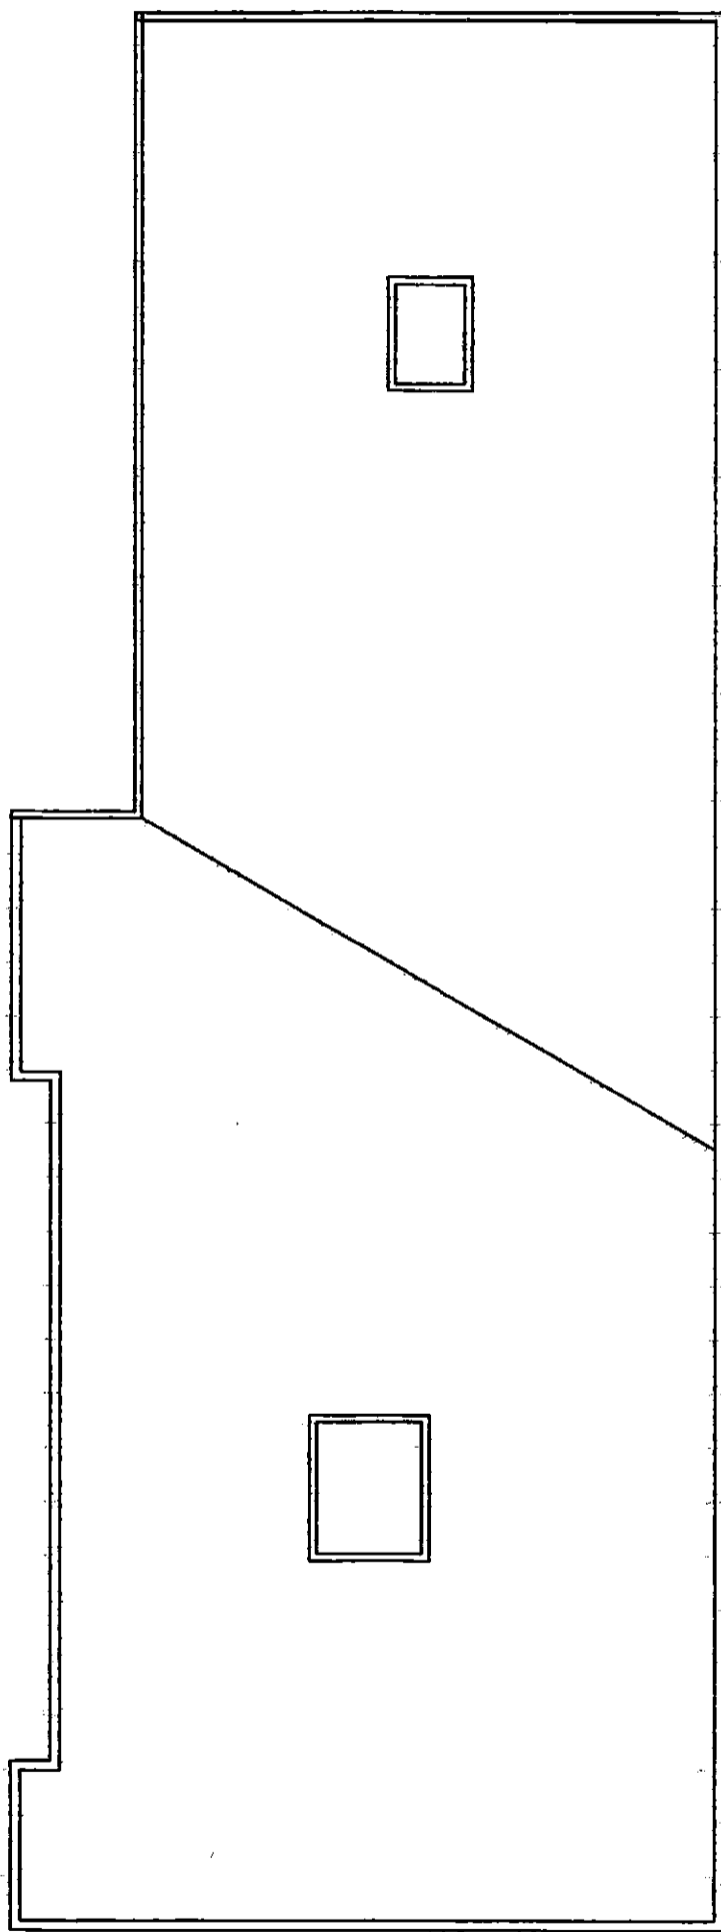


Roof

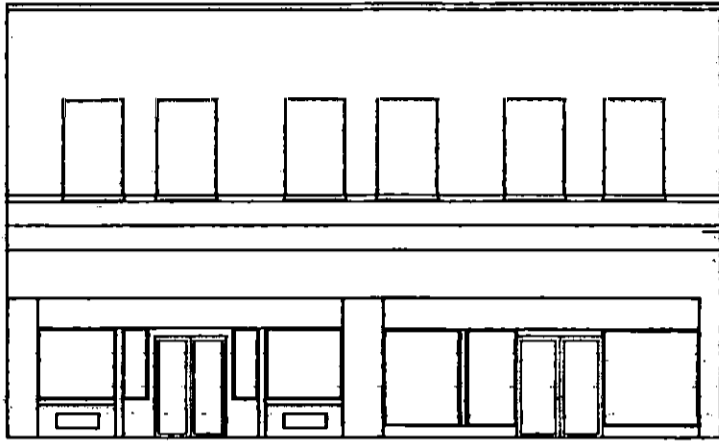


EAST ELEVATION

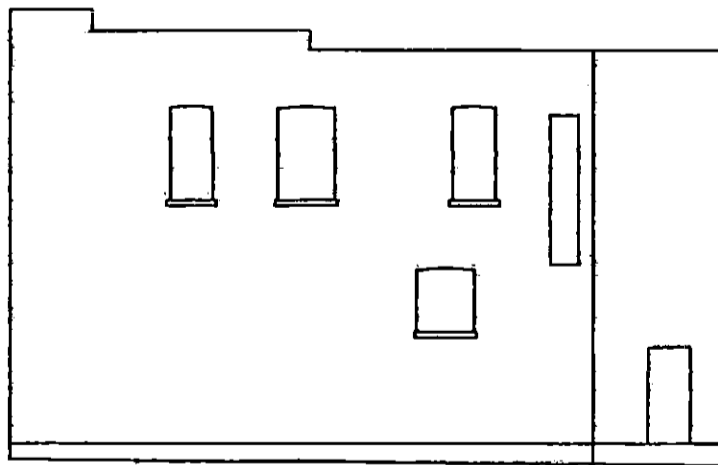

WEST ELEVATION


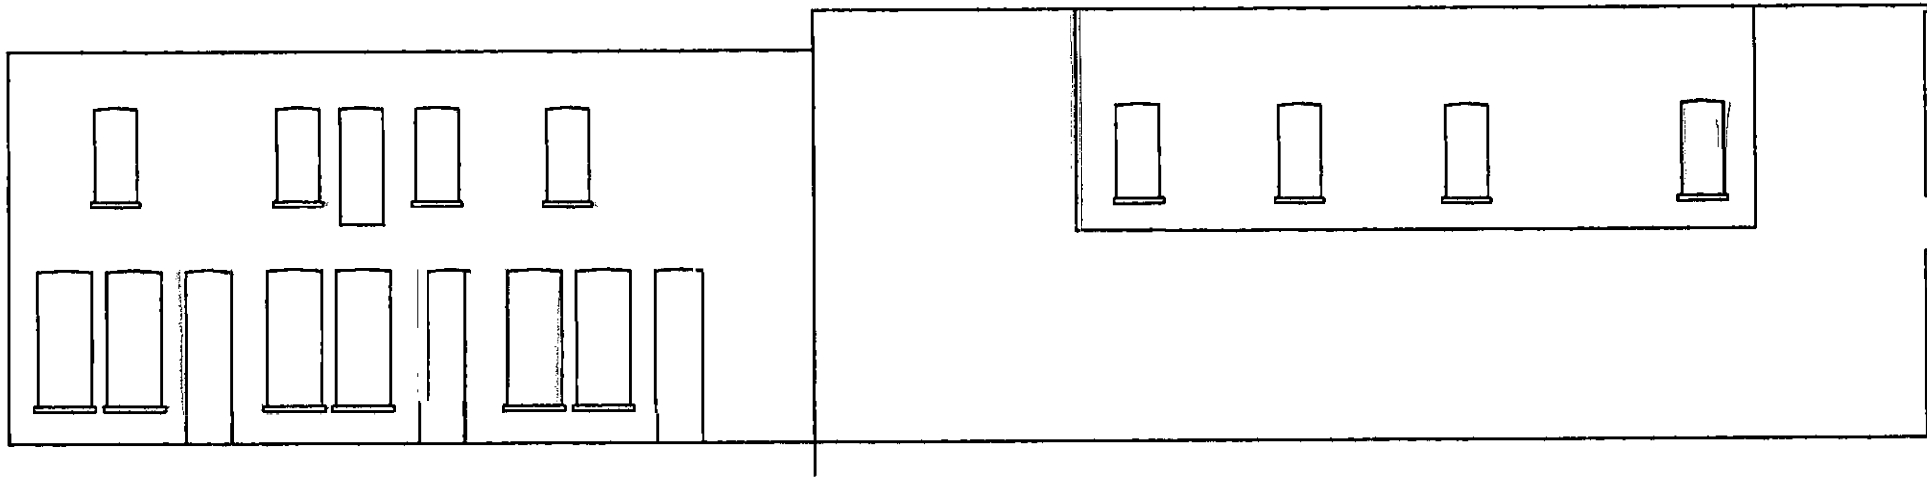


SOUTH ELEVATION

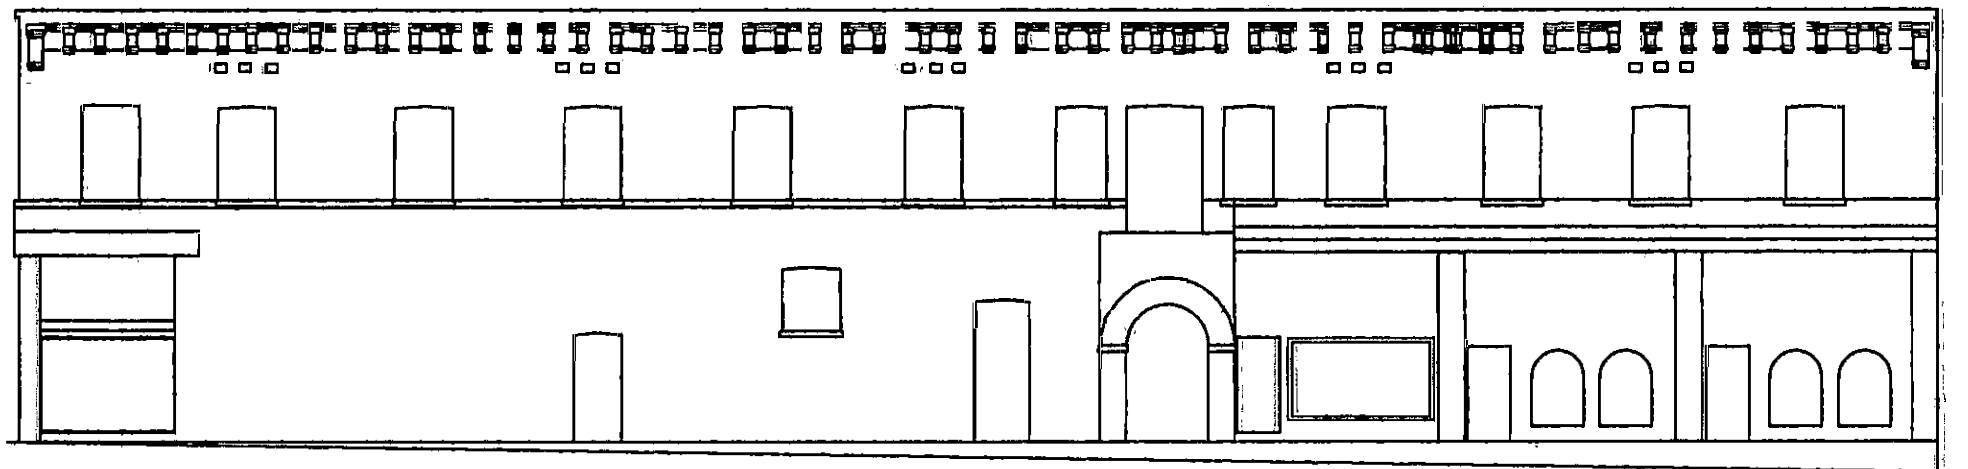

NORTH ELEVATION

CROSS SECTION FROM EAST

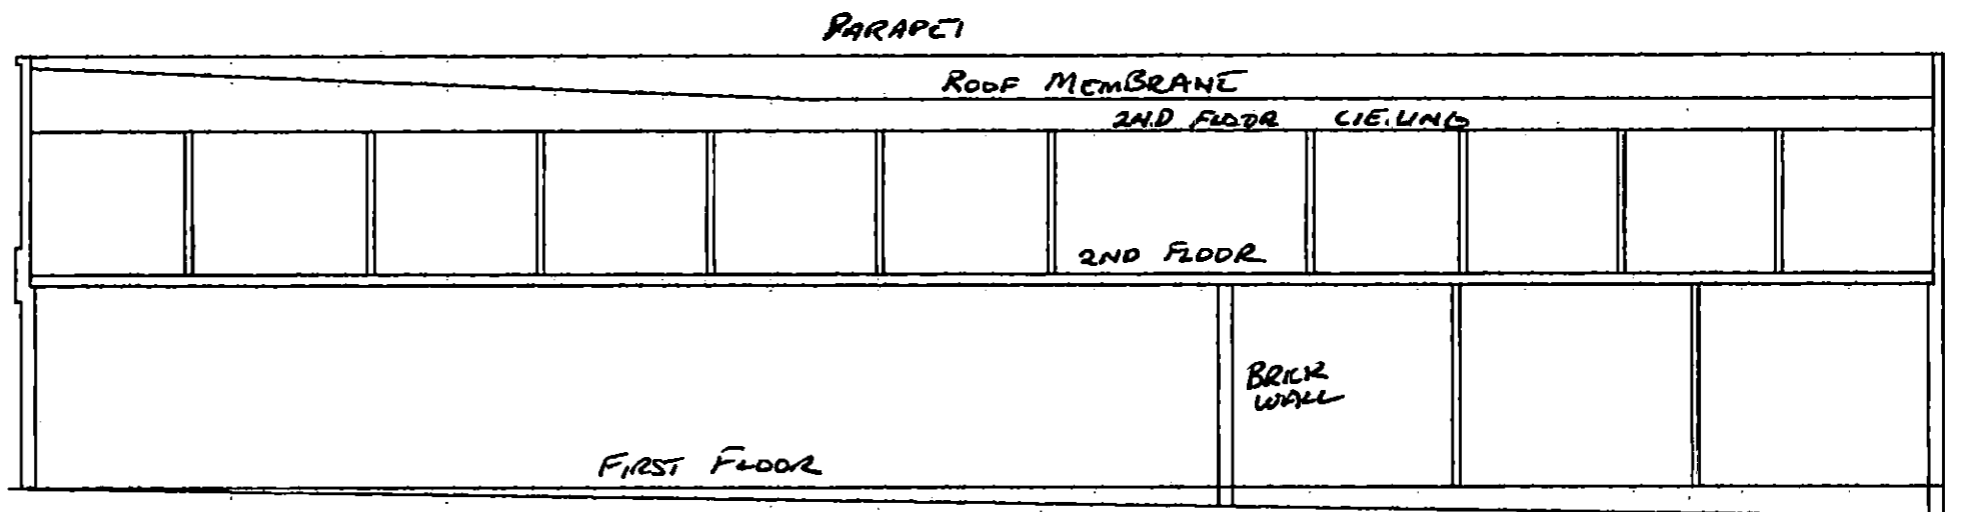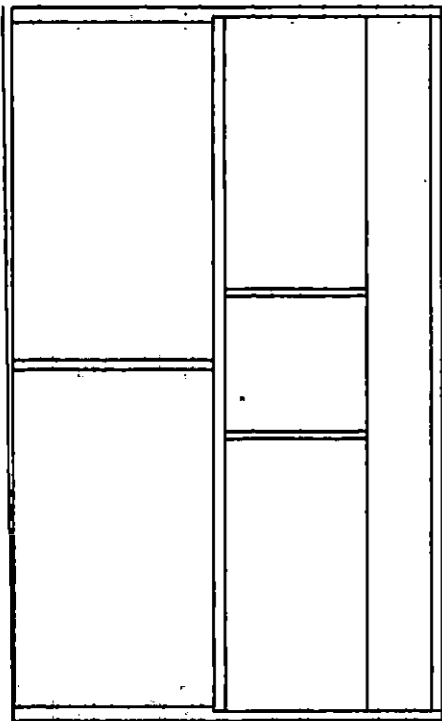

CROSS SECTION FROM NORTH