


BLANK CANVAS: AURORA UNIVERSITY (FROM JUDD STREET)



INSPIRATION: AGRICULTURAL THEMED MURAL

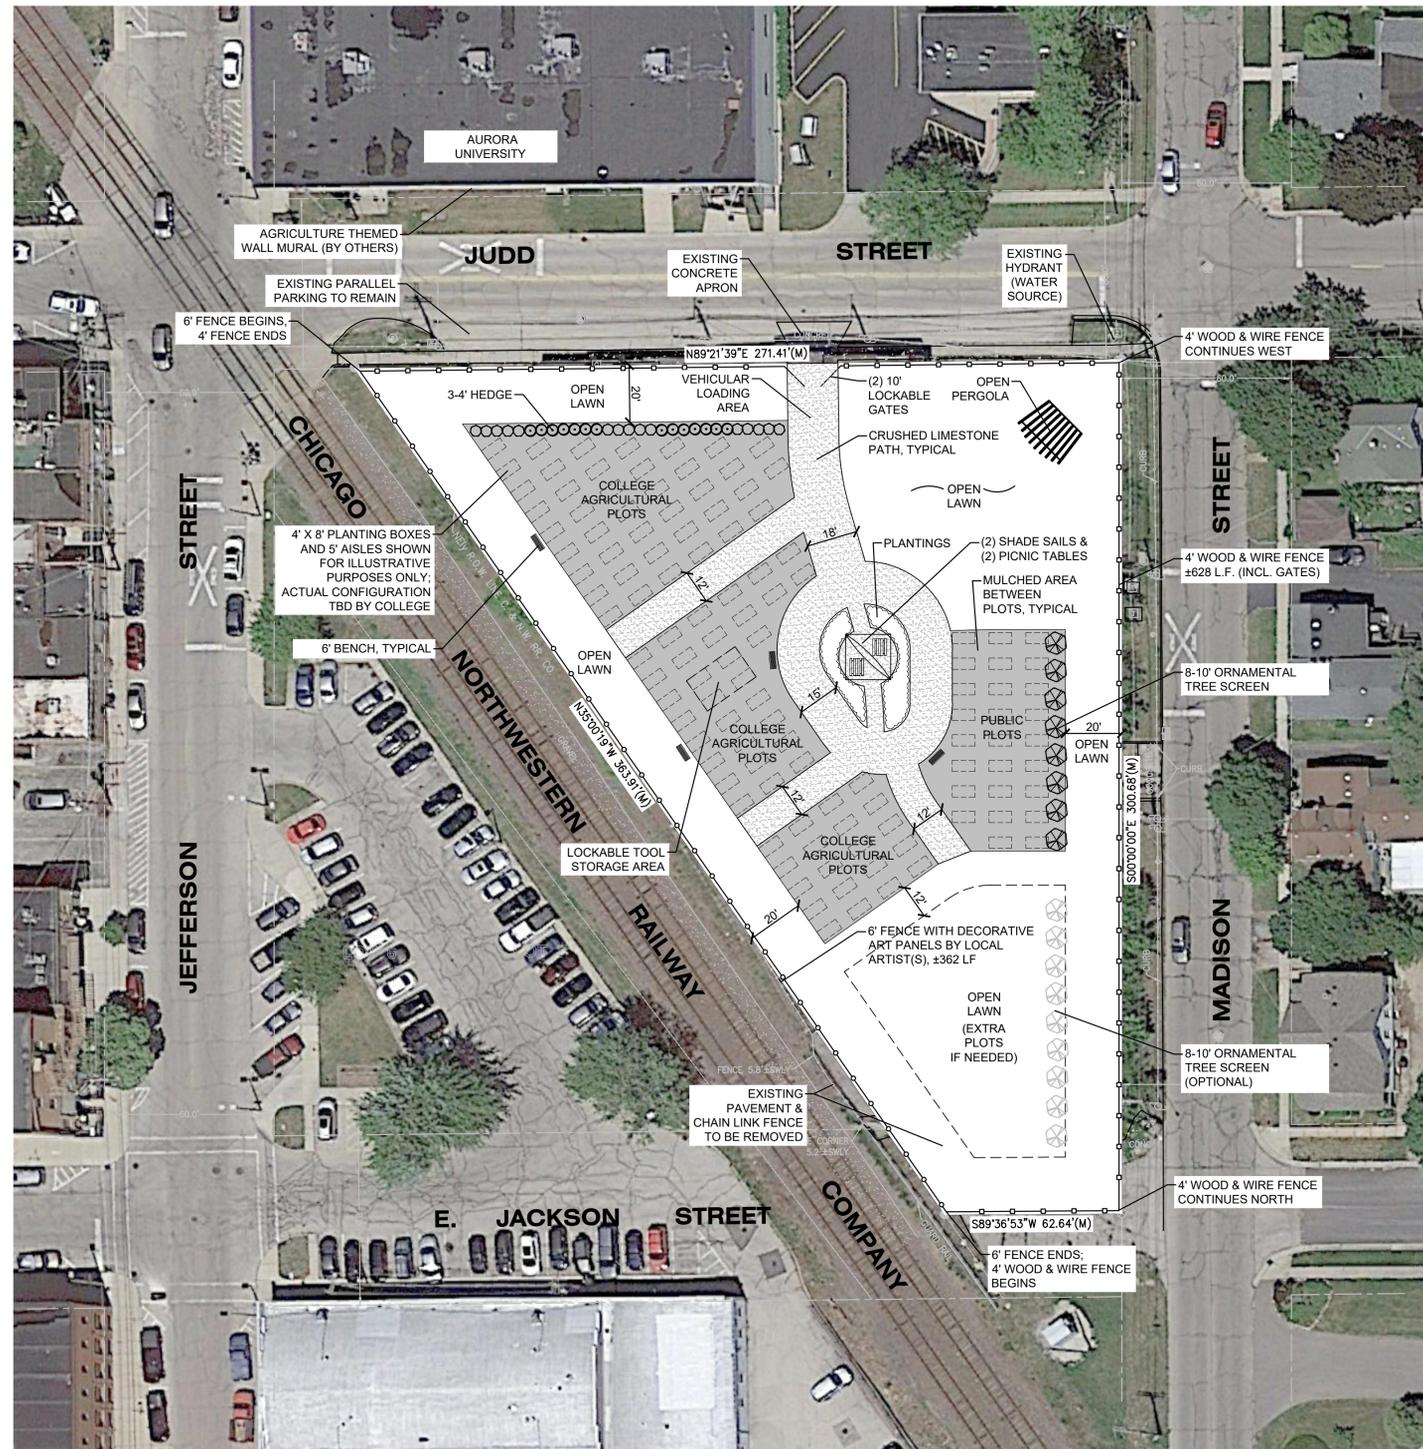

CONCEPT PLAN
SCALE: 1" = 30'-0"



CONSTRUCTION / STRUCTURAL NOTE: FINAL MATERIAL SELECTIONS SHALL BE THE RESPONSIBILITY OF THE OWNER. LANDSCAPE ARCHITECT ASSUMES NO LIABILITY / RESPONSIBILITY FOR RECOMMENDED SELECTIONS.



dickson design
STUDIO
9 CRYSTAL LAKE ROAD
SUITE 110
LAKE IN THE HILLS, IL 60156
224.241.8181

CLIENT NAME AND ADDRESS

MBI CARES

WOODSTOCK, ILLINOIS

PLAN DATE

NOVEMBER 16, 2022

REVISIONS

1.	
2.	
3.	
4.	
5.	
6.	
7.	
8.	
9.	
10.	

PROJECT NAME AND SHEET TITLE

200 E. JUDD
WOODSTOCK, IL

CONCEPT PLAN

SHEET NUMBER

11.0