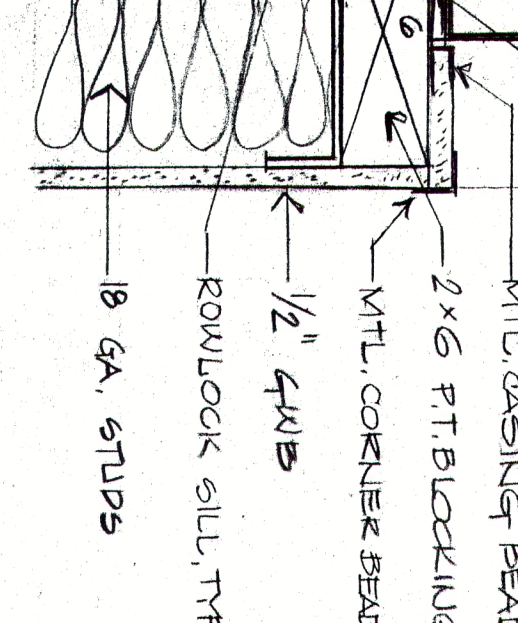
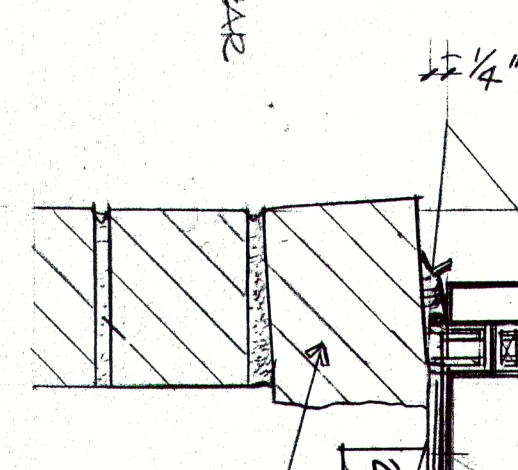
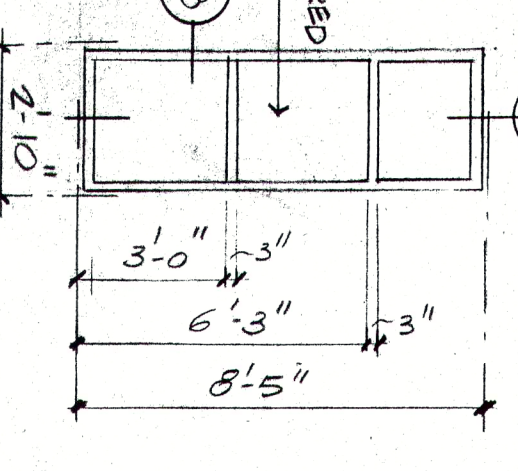
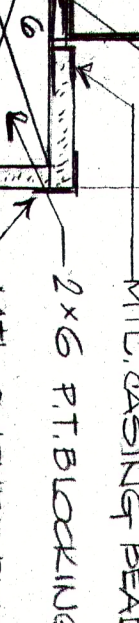
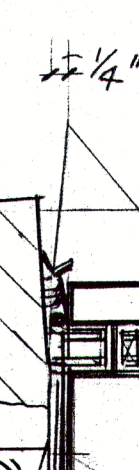
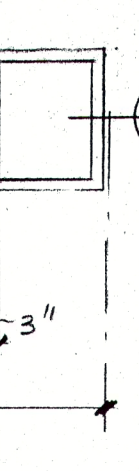
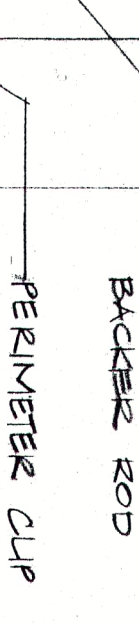
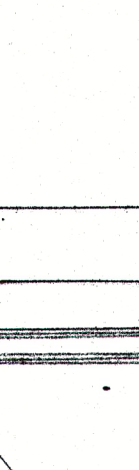
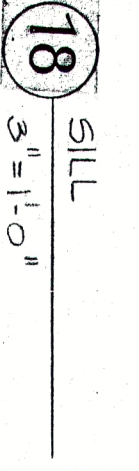
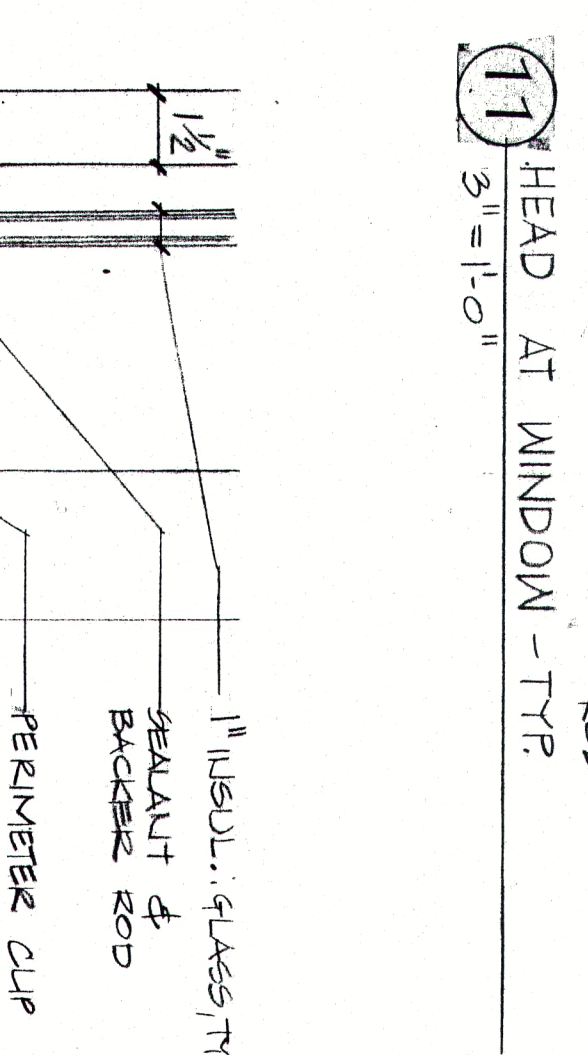
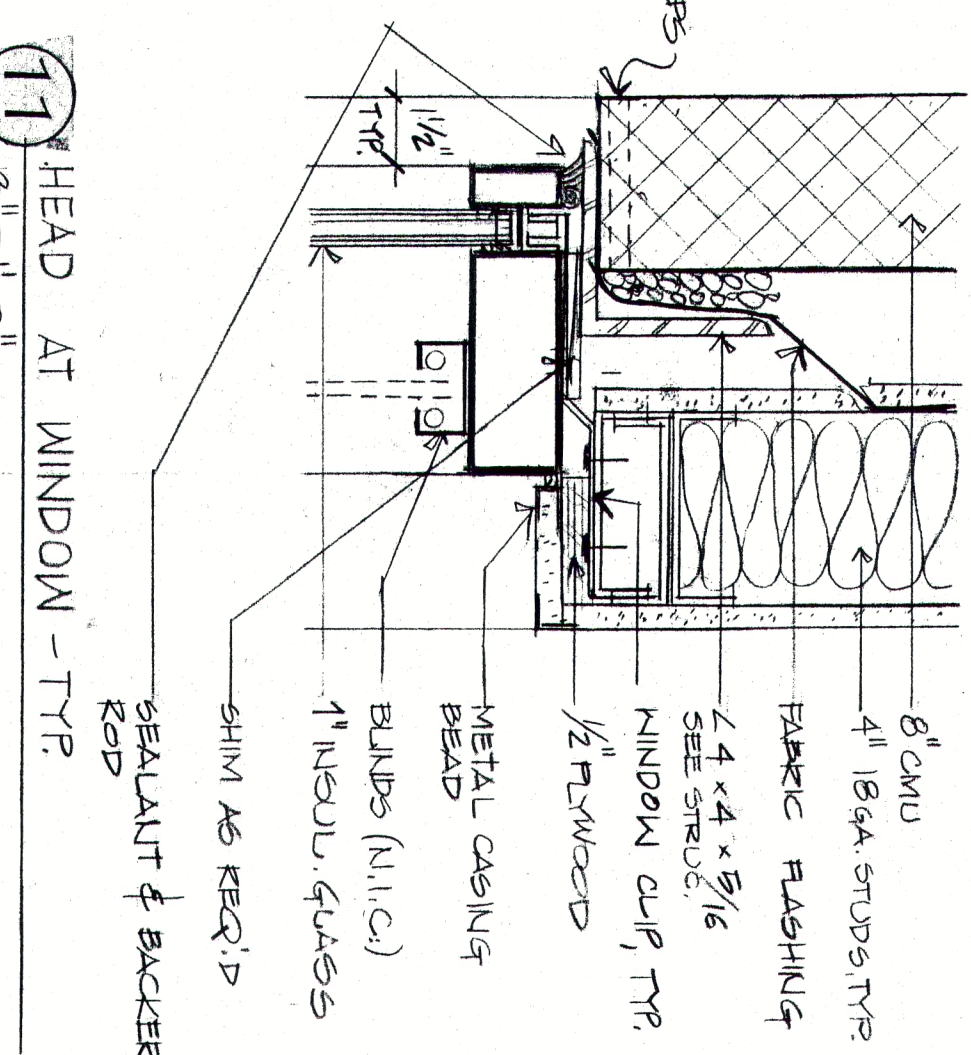
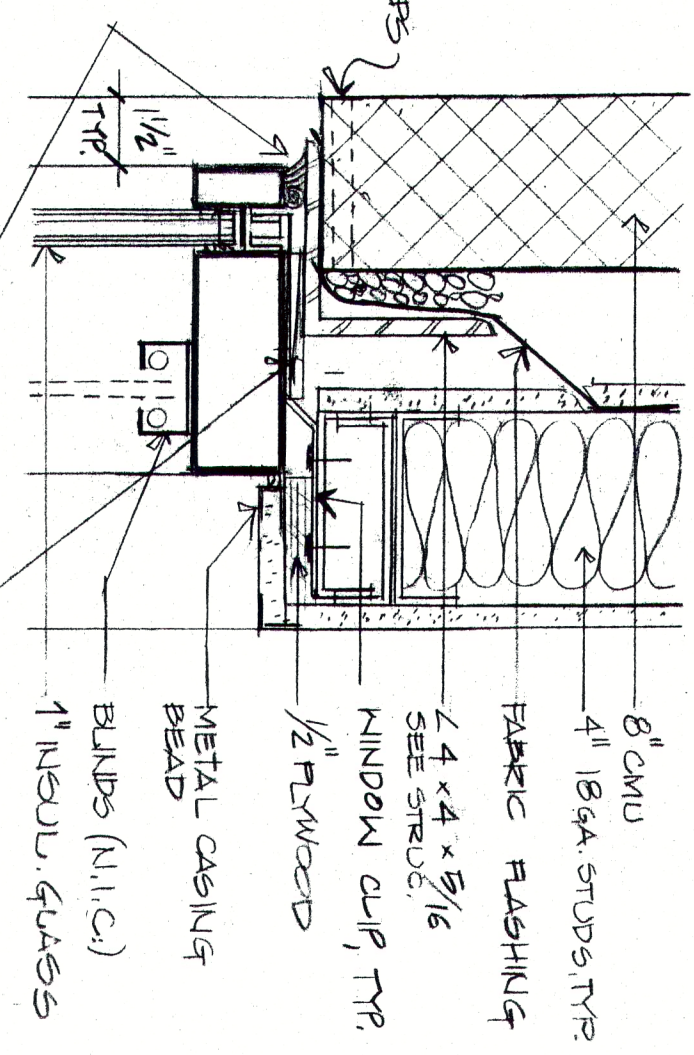
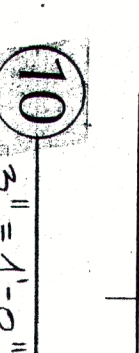
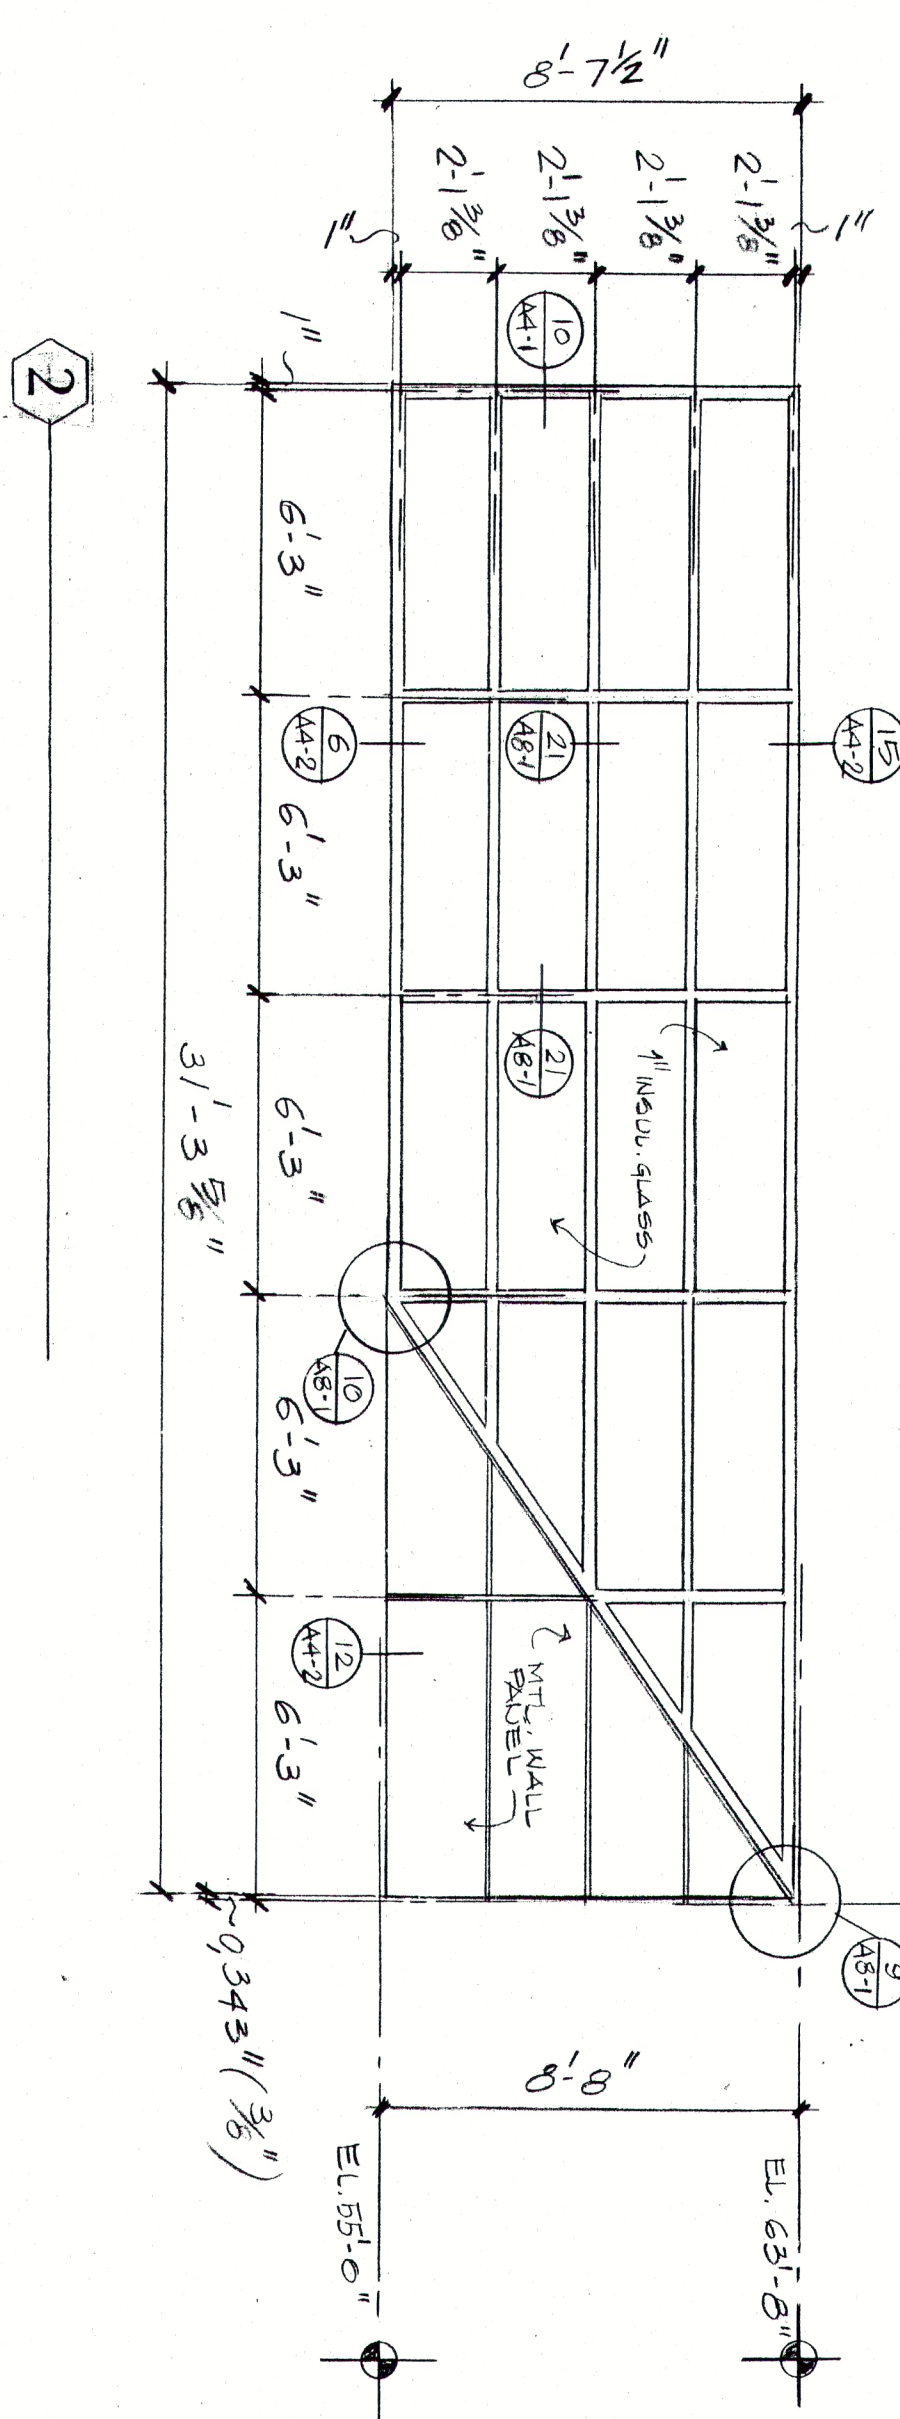
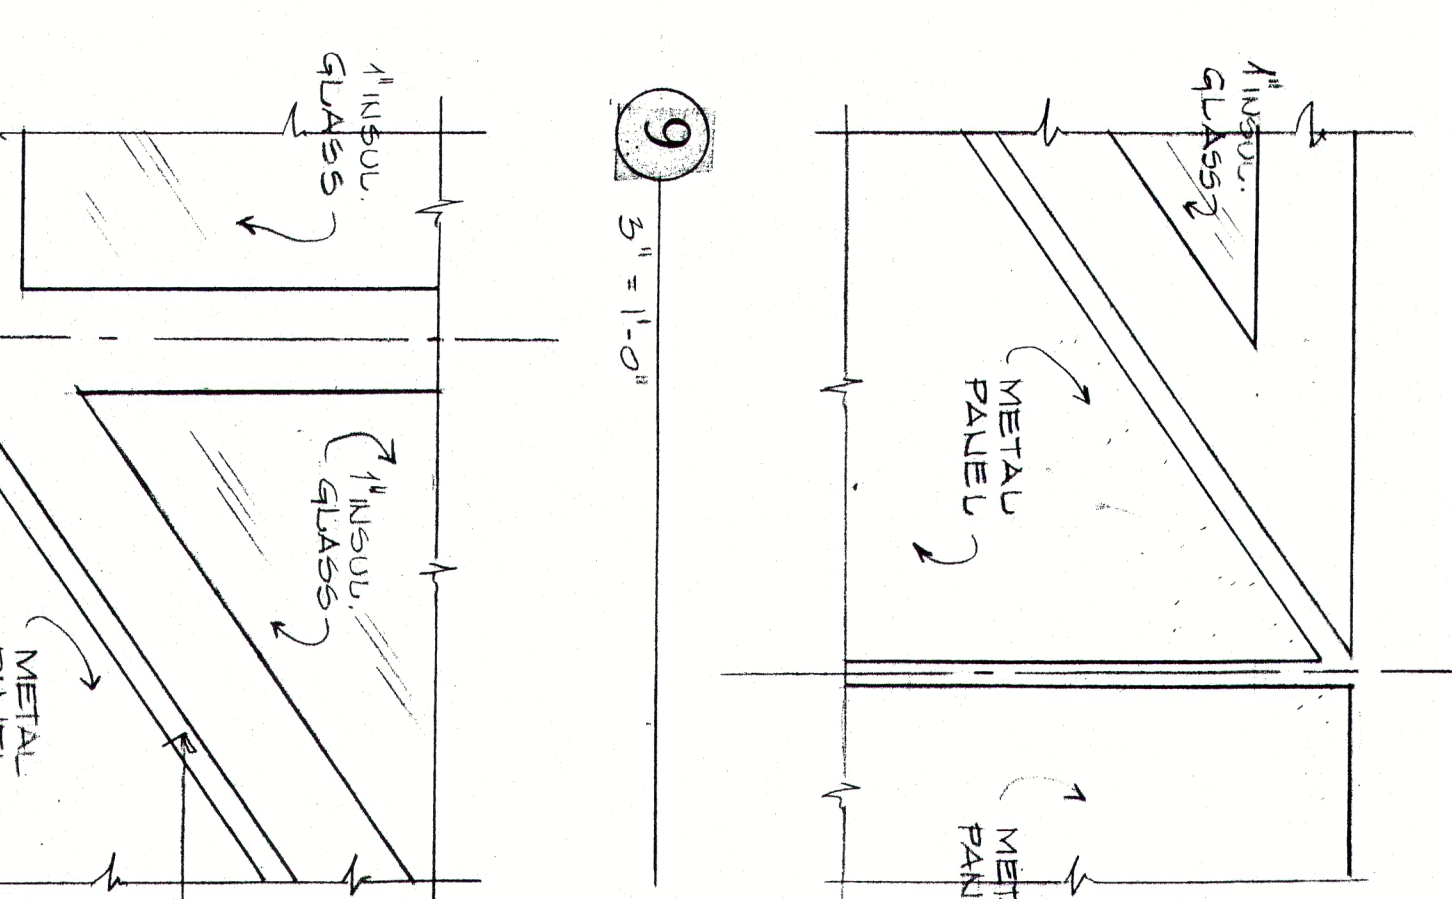
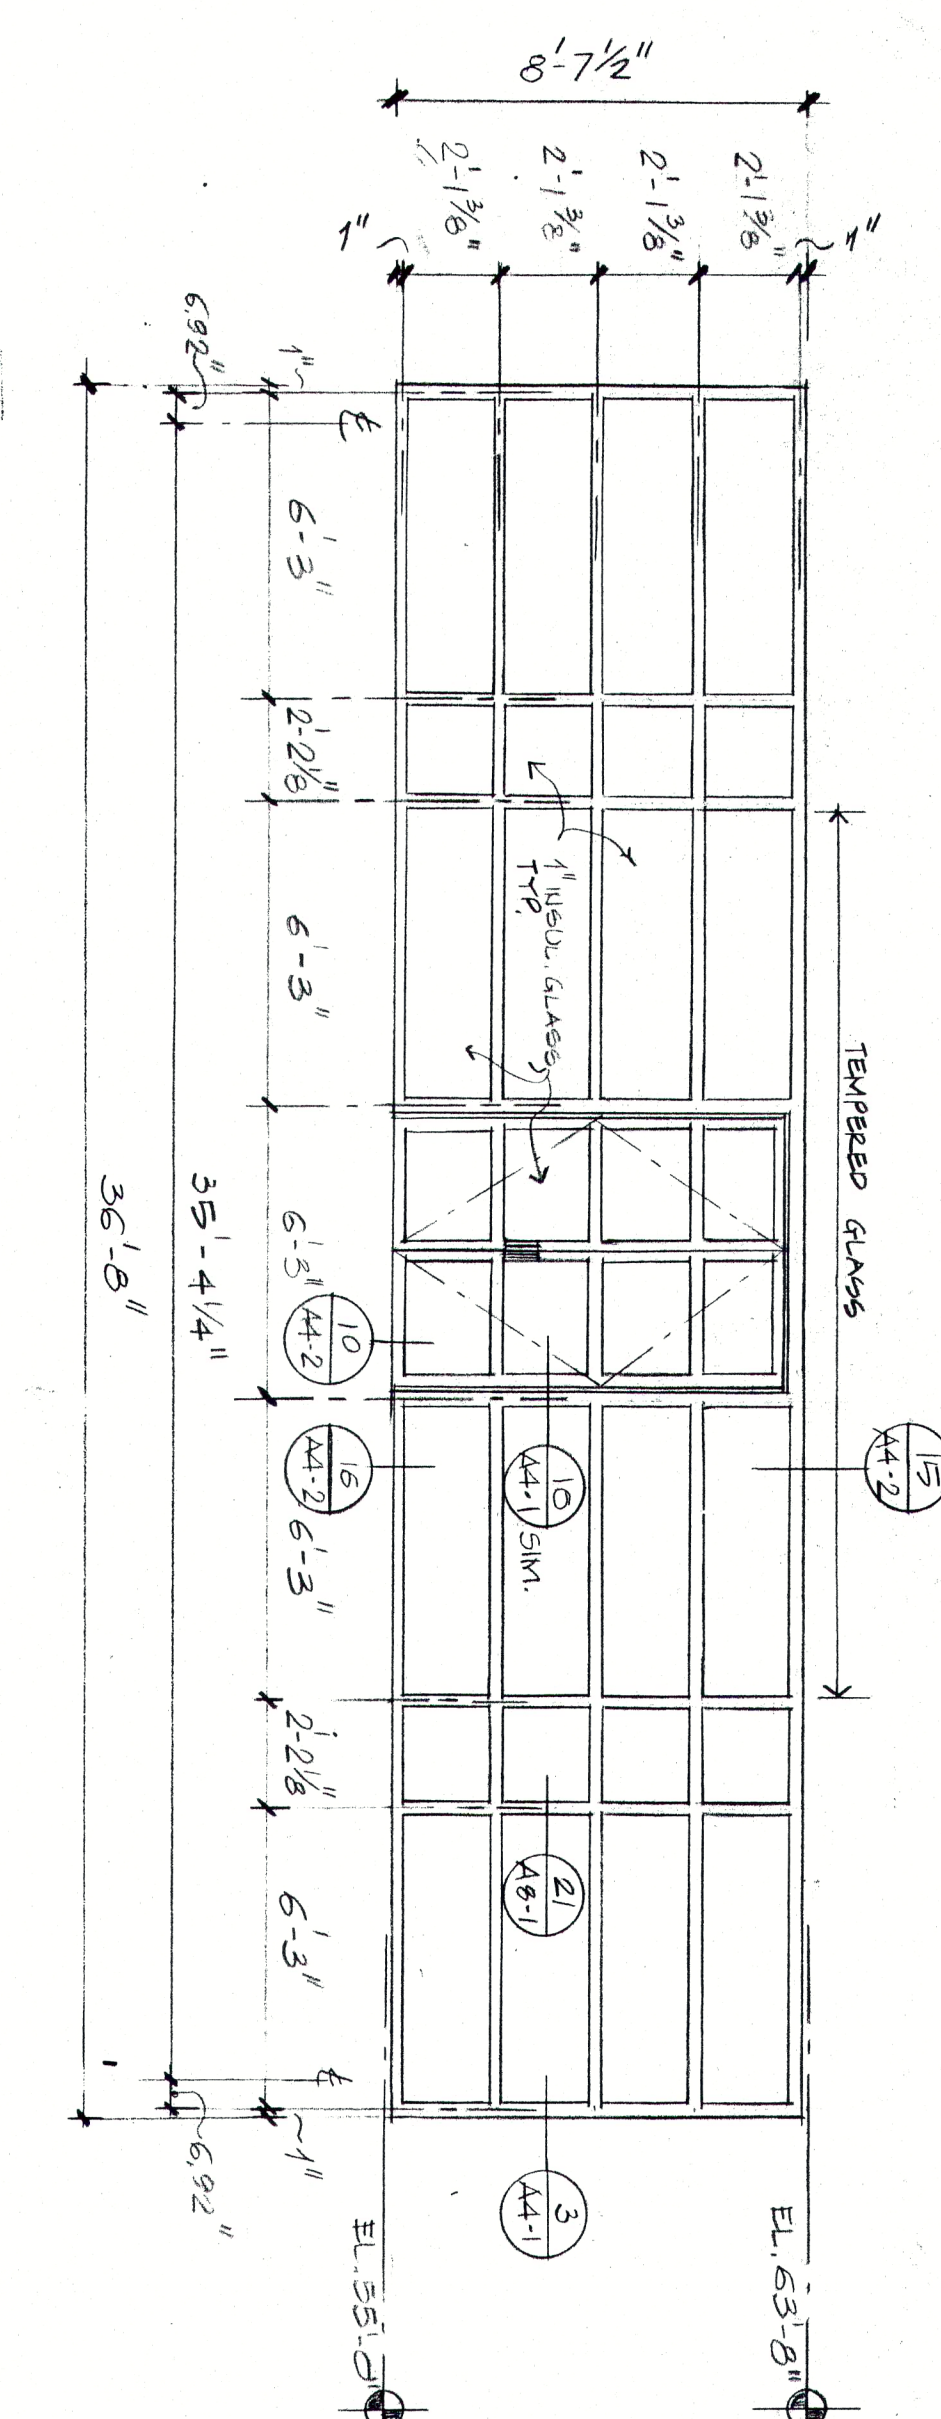


Sasaki Associa

Planning / Architecture / Landscape
Urban Design / Civil Engineering

64 Pleasant Street, Watertown, MA
617/976 3300 Telex 9272471

**Salmon Brook
Corporate Park**

A-Copy Offices

Glastonbury, Connecticut

TITLE:

Window schedule & Details

0	
1	
Drawn By ES
Checked By EM

Project No. 5649.02

PWG. NO. A8-1