




FLOOR PLAN

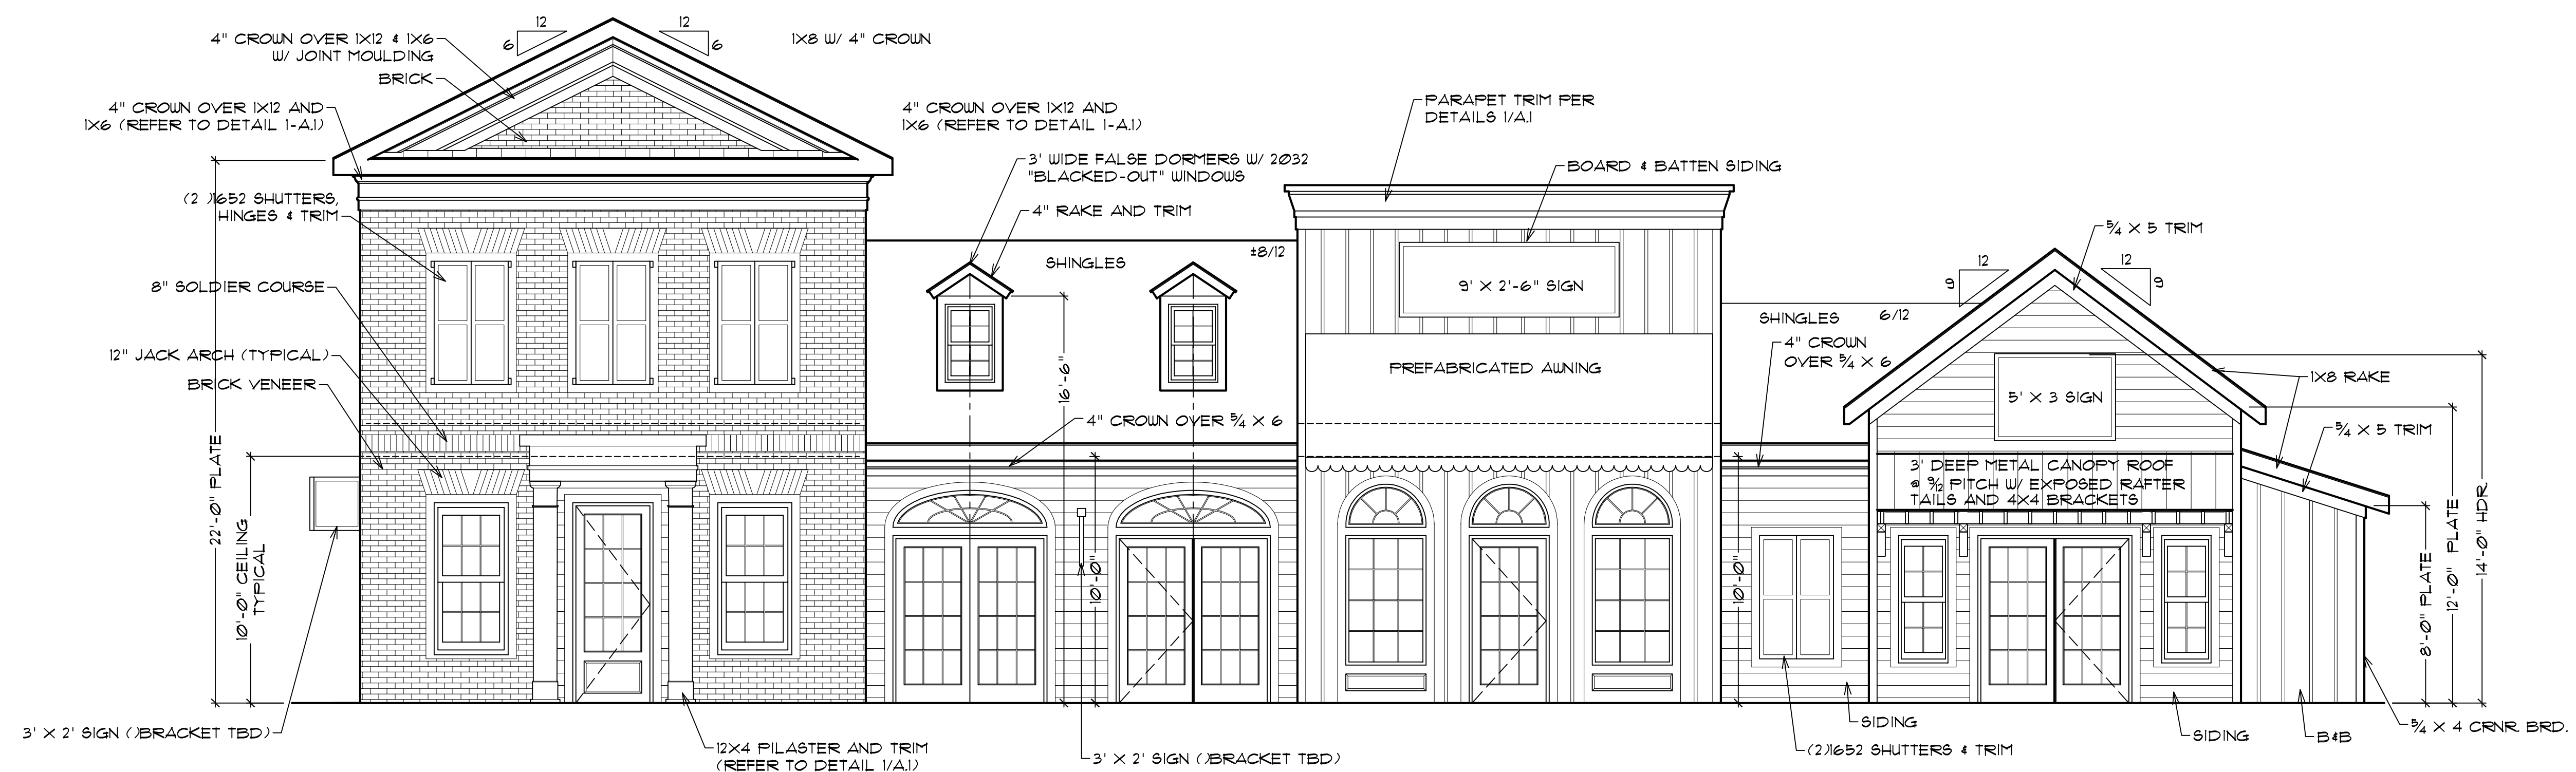


FRONT ELEVATION

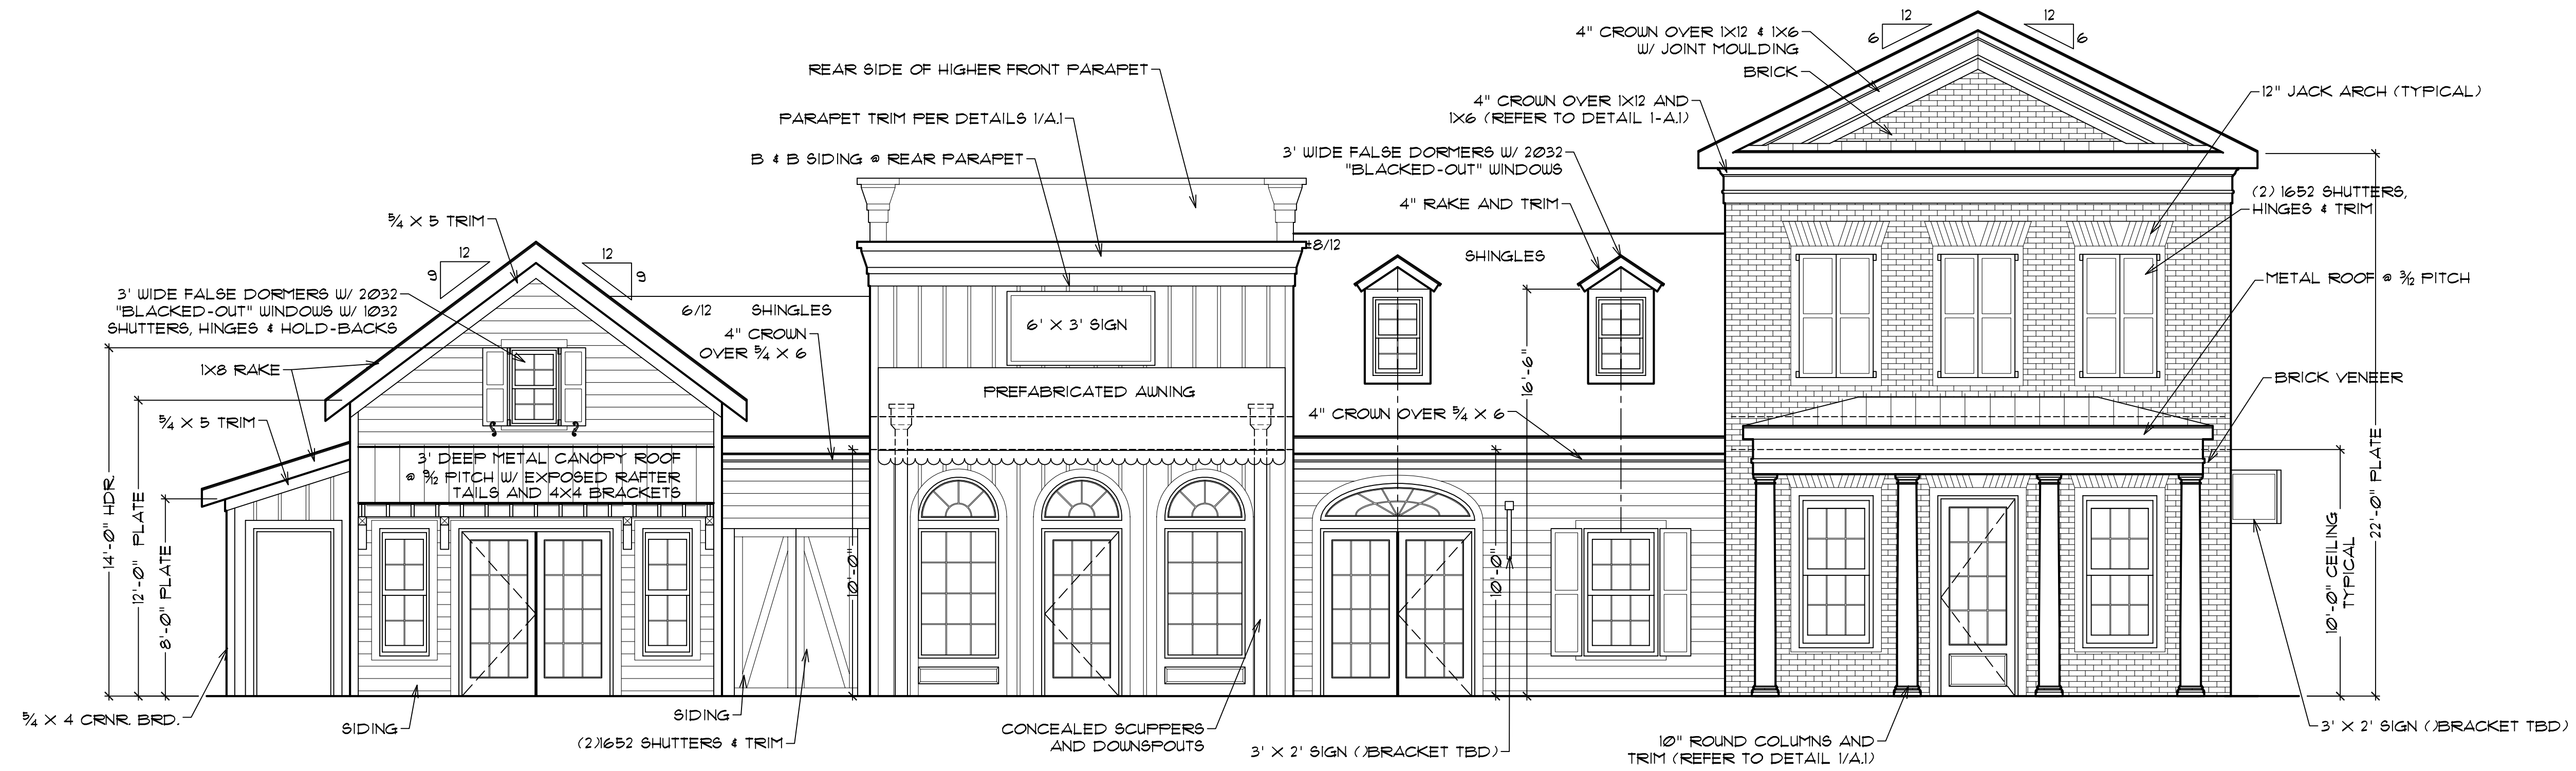

REAR ELEVATION

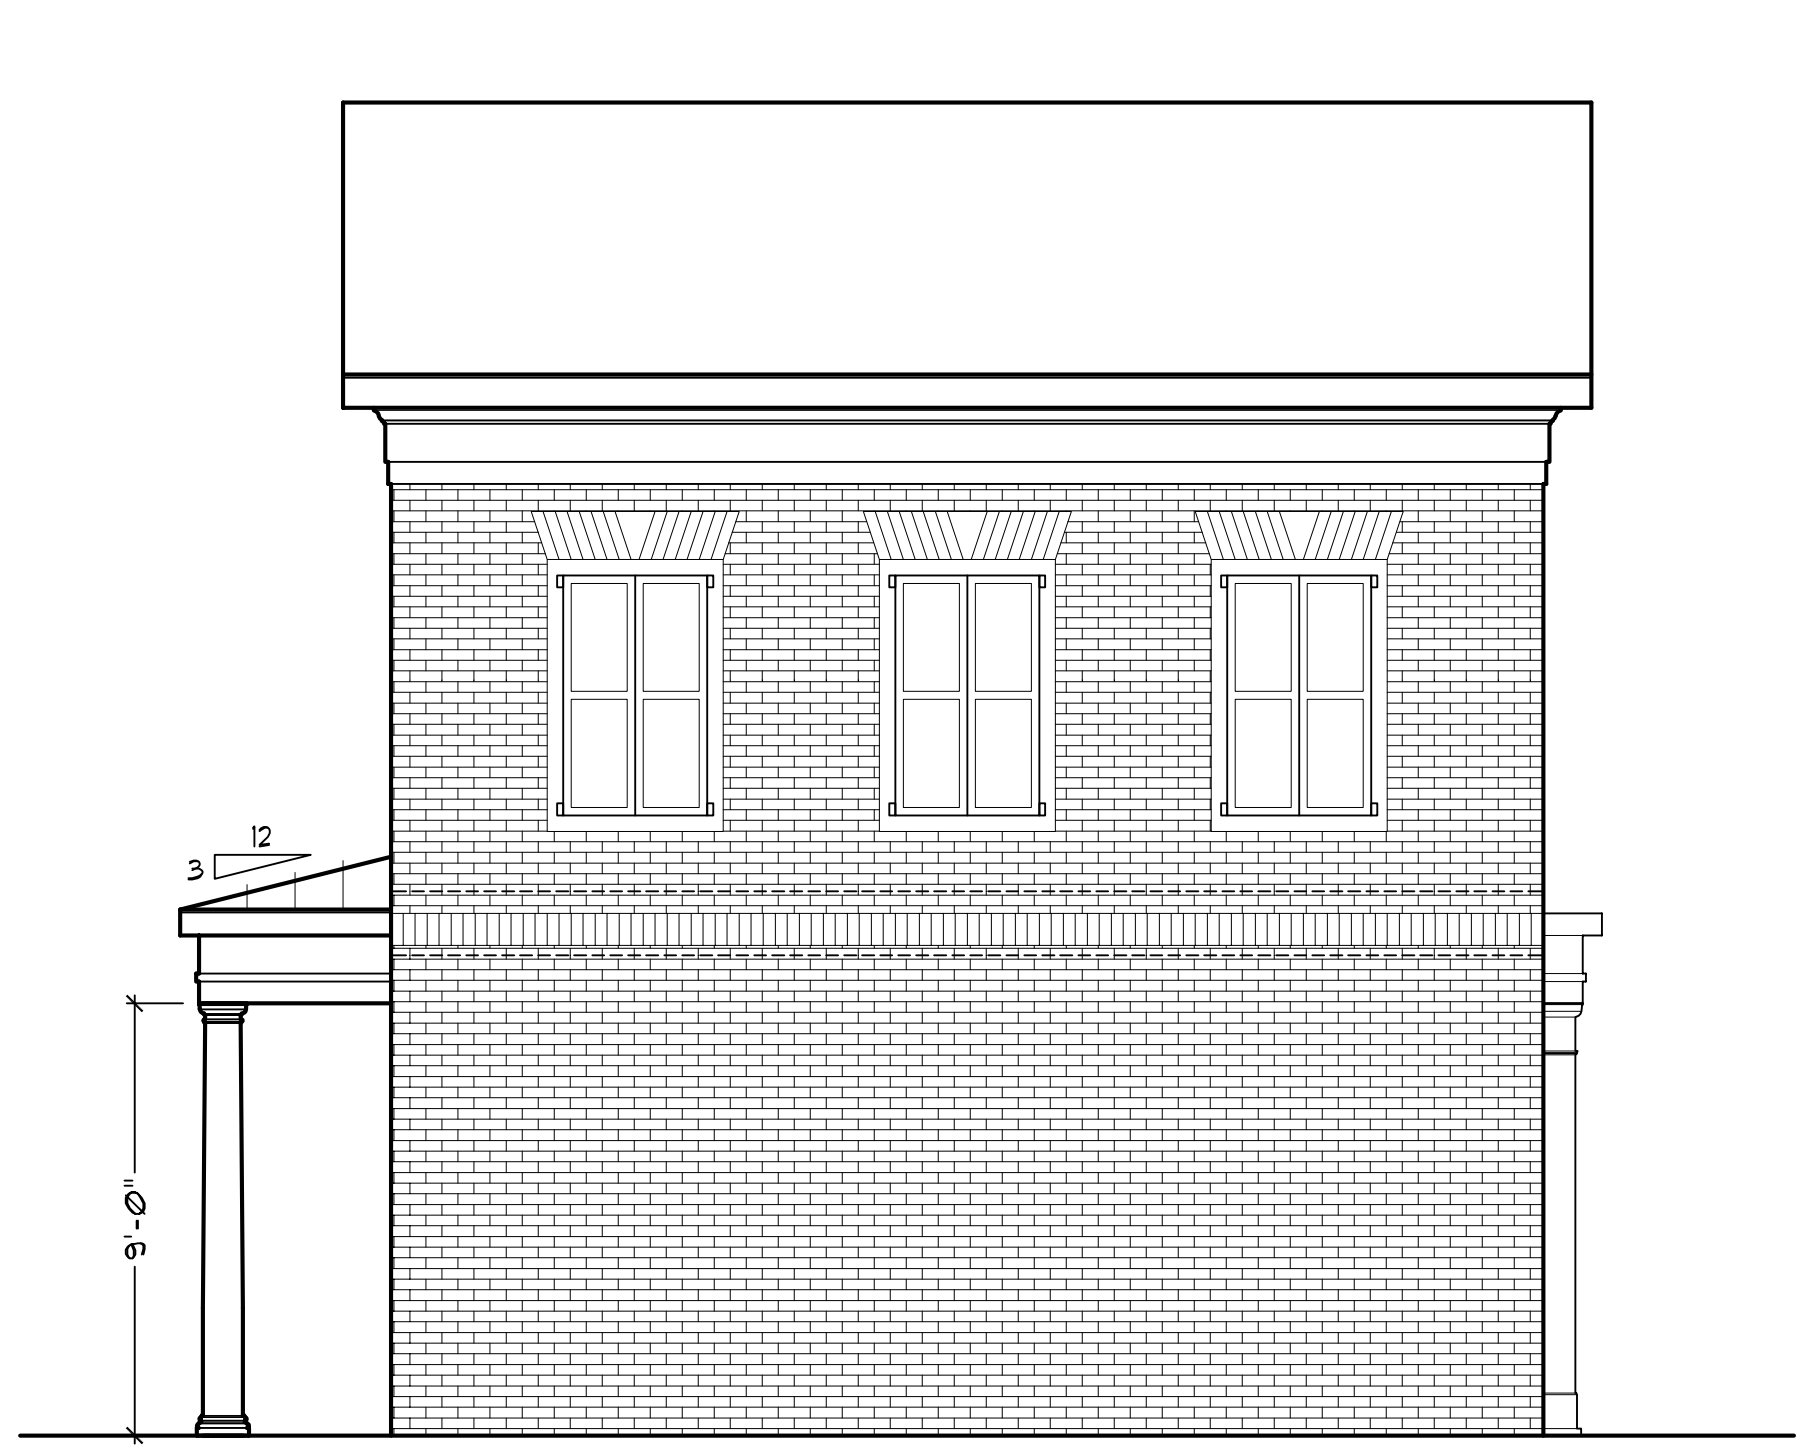


LEFT ELEVATION

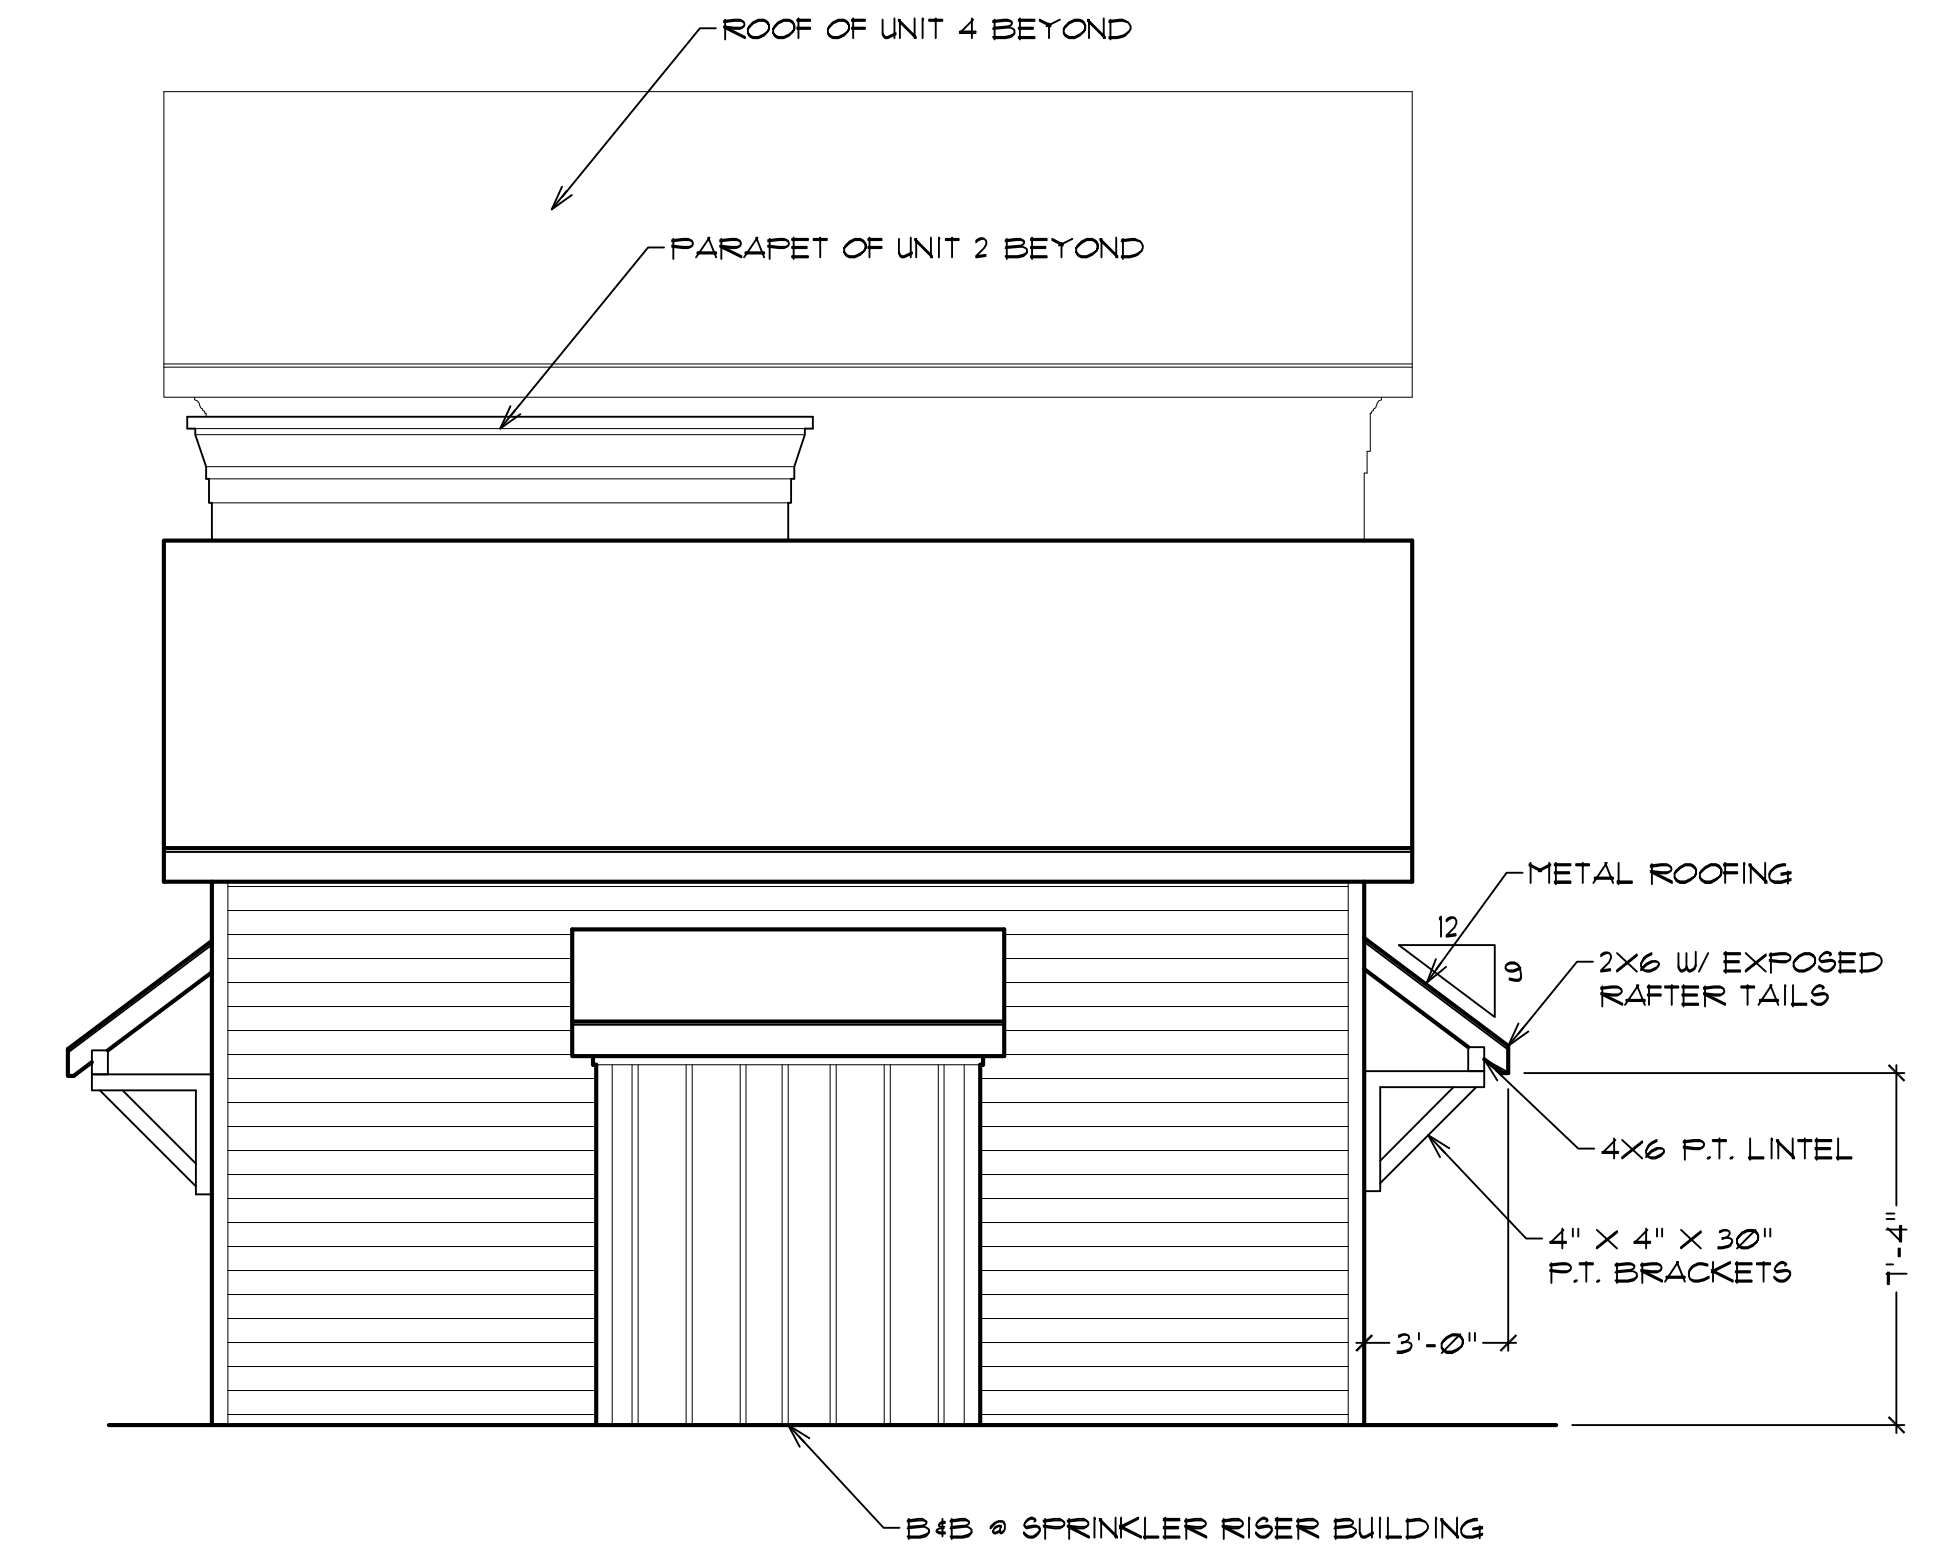


RIGHT ELEVATION


# "BAR" ALTERNATE FOR UNIT 4

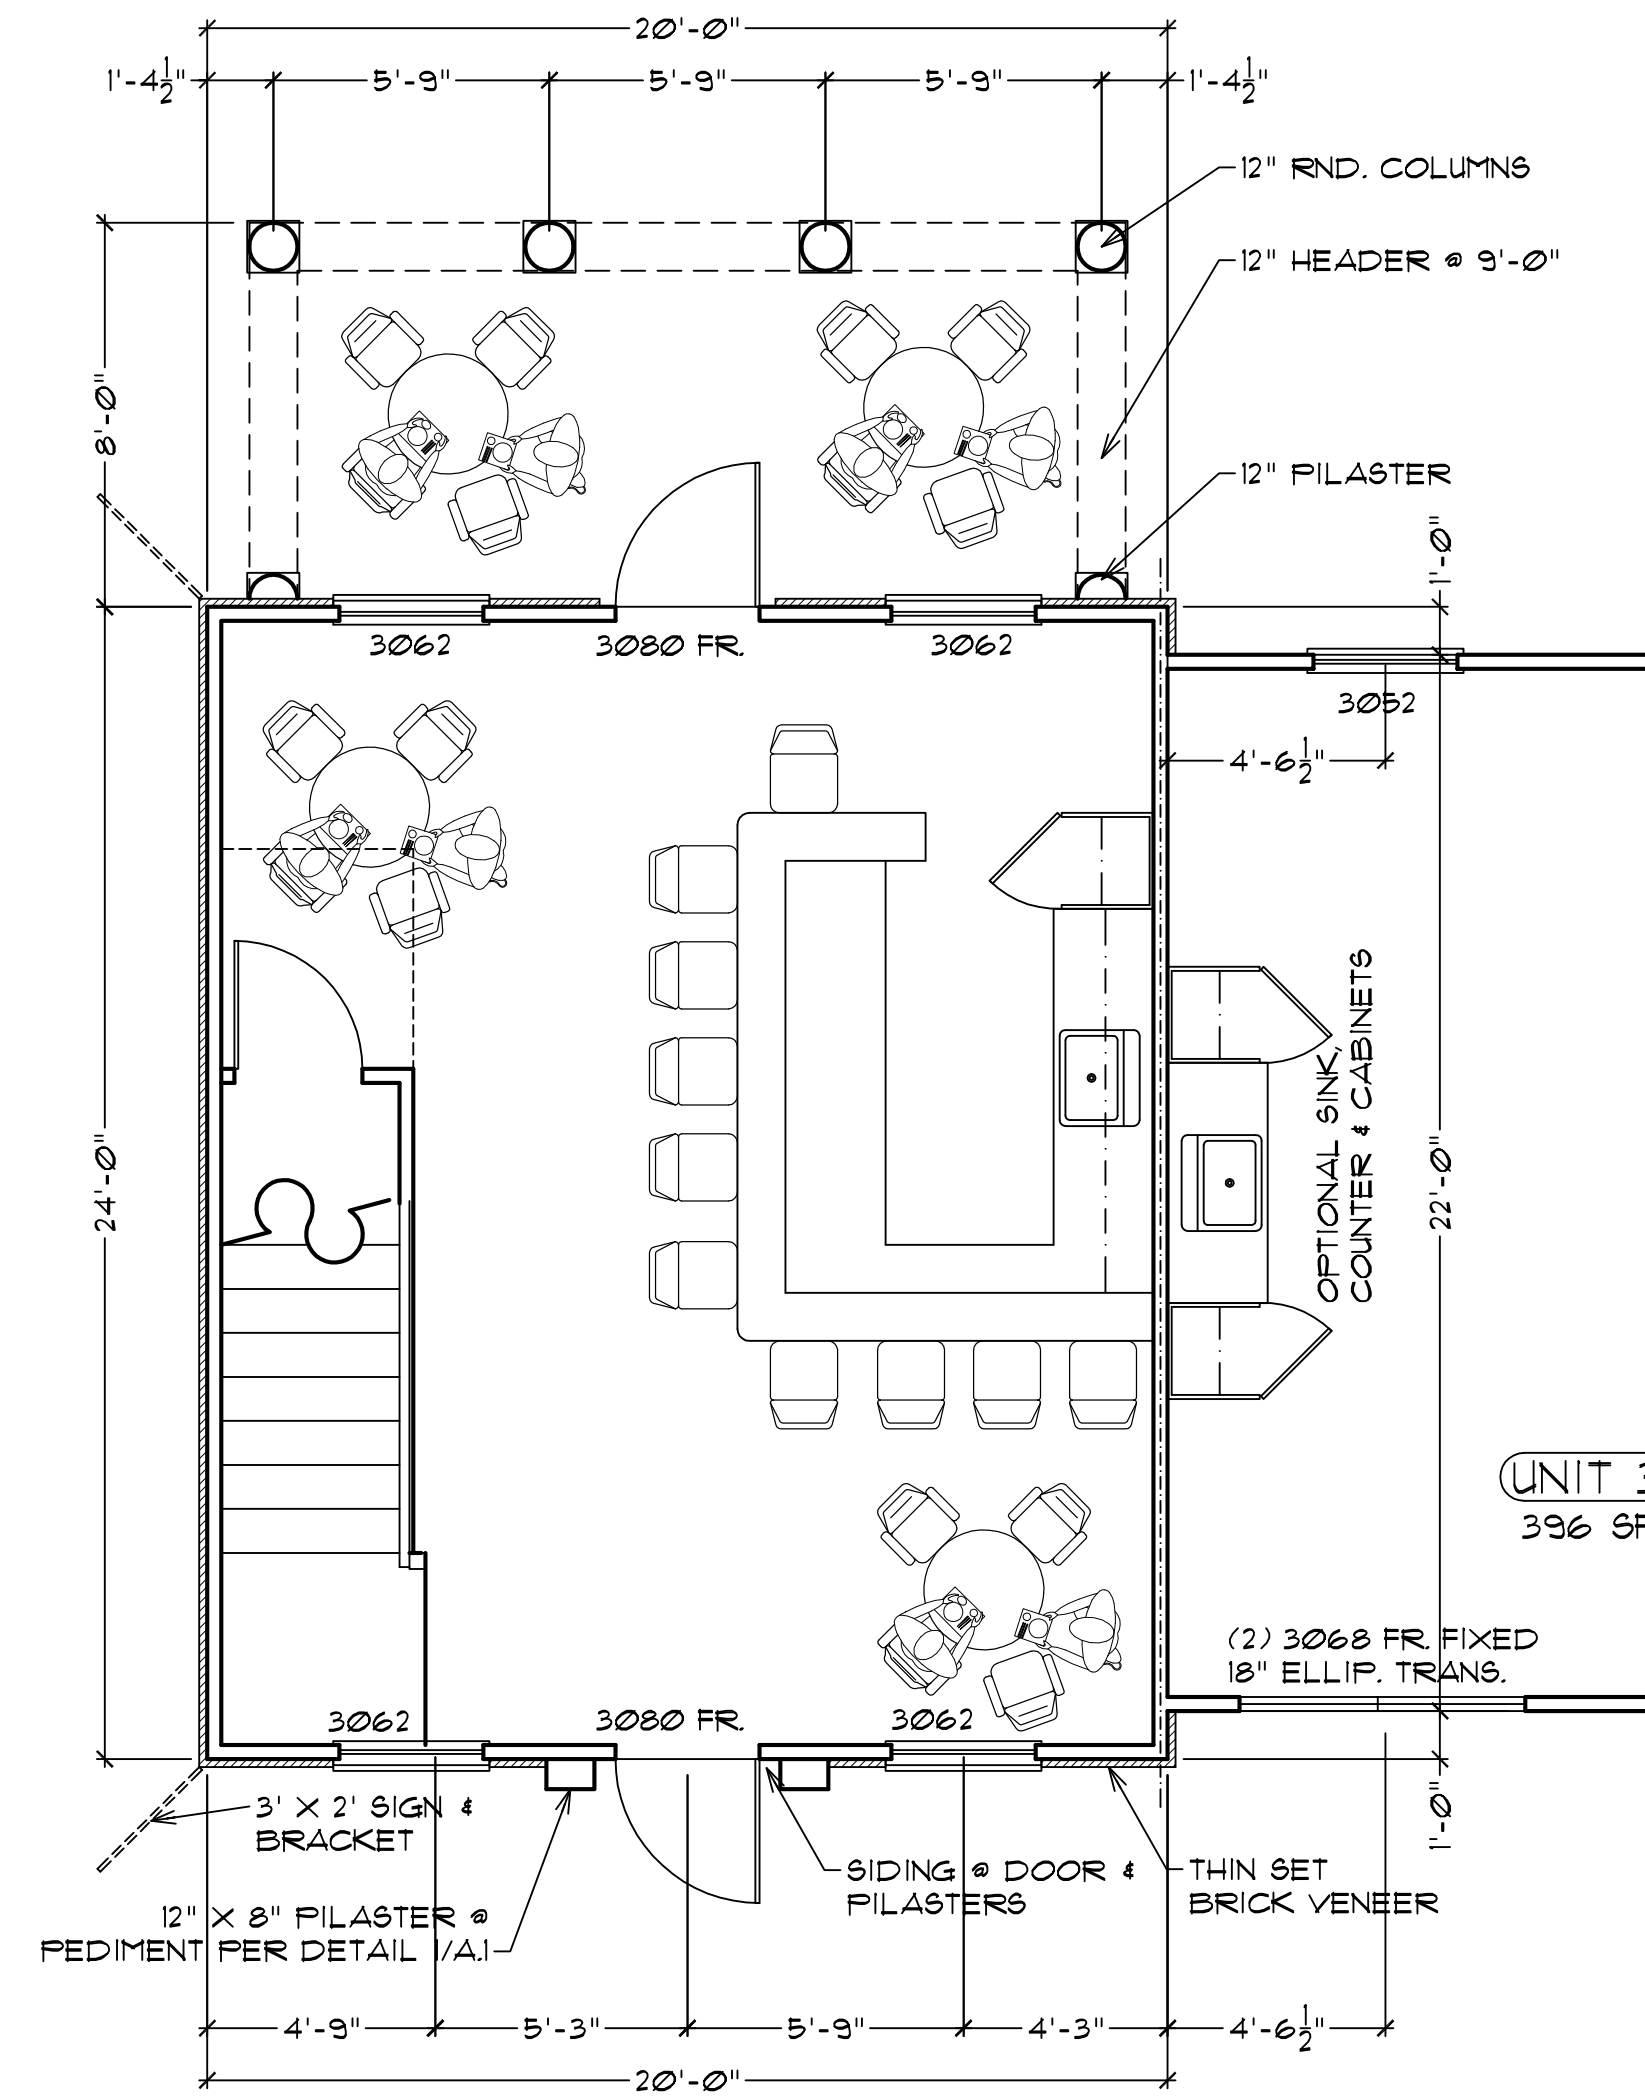

1ST FLOOR PLAN

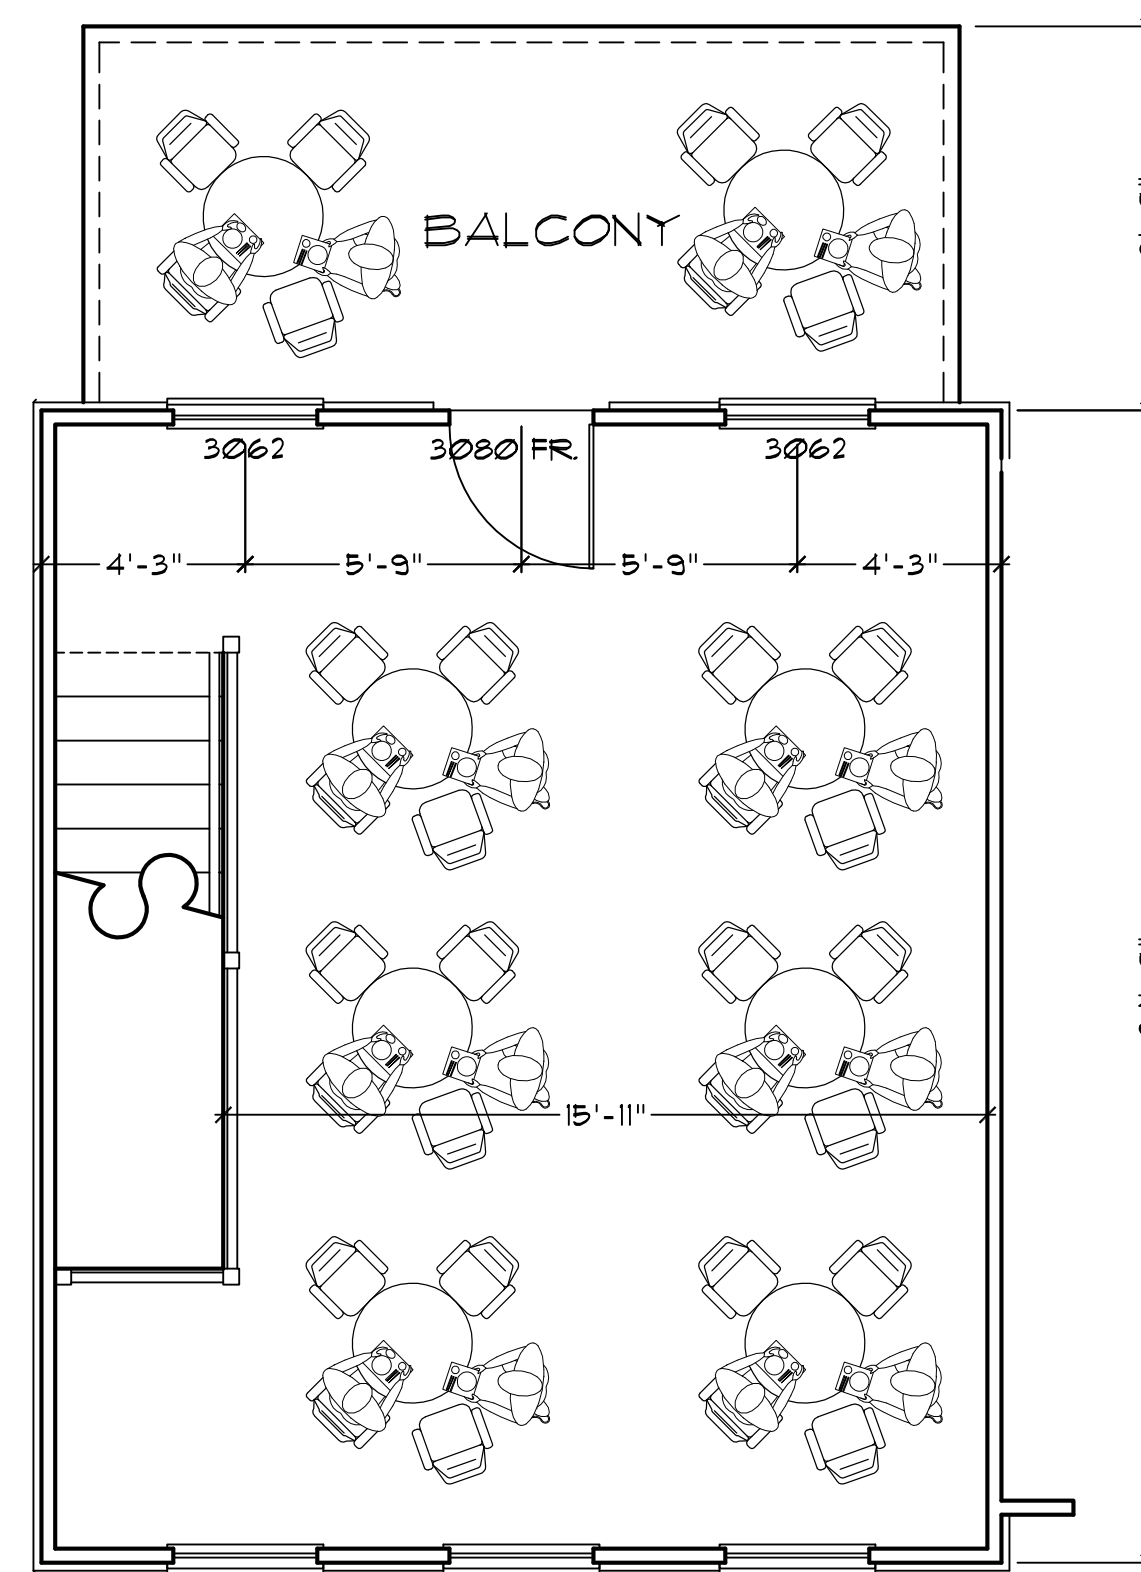

2ND FLOOR PLAN

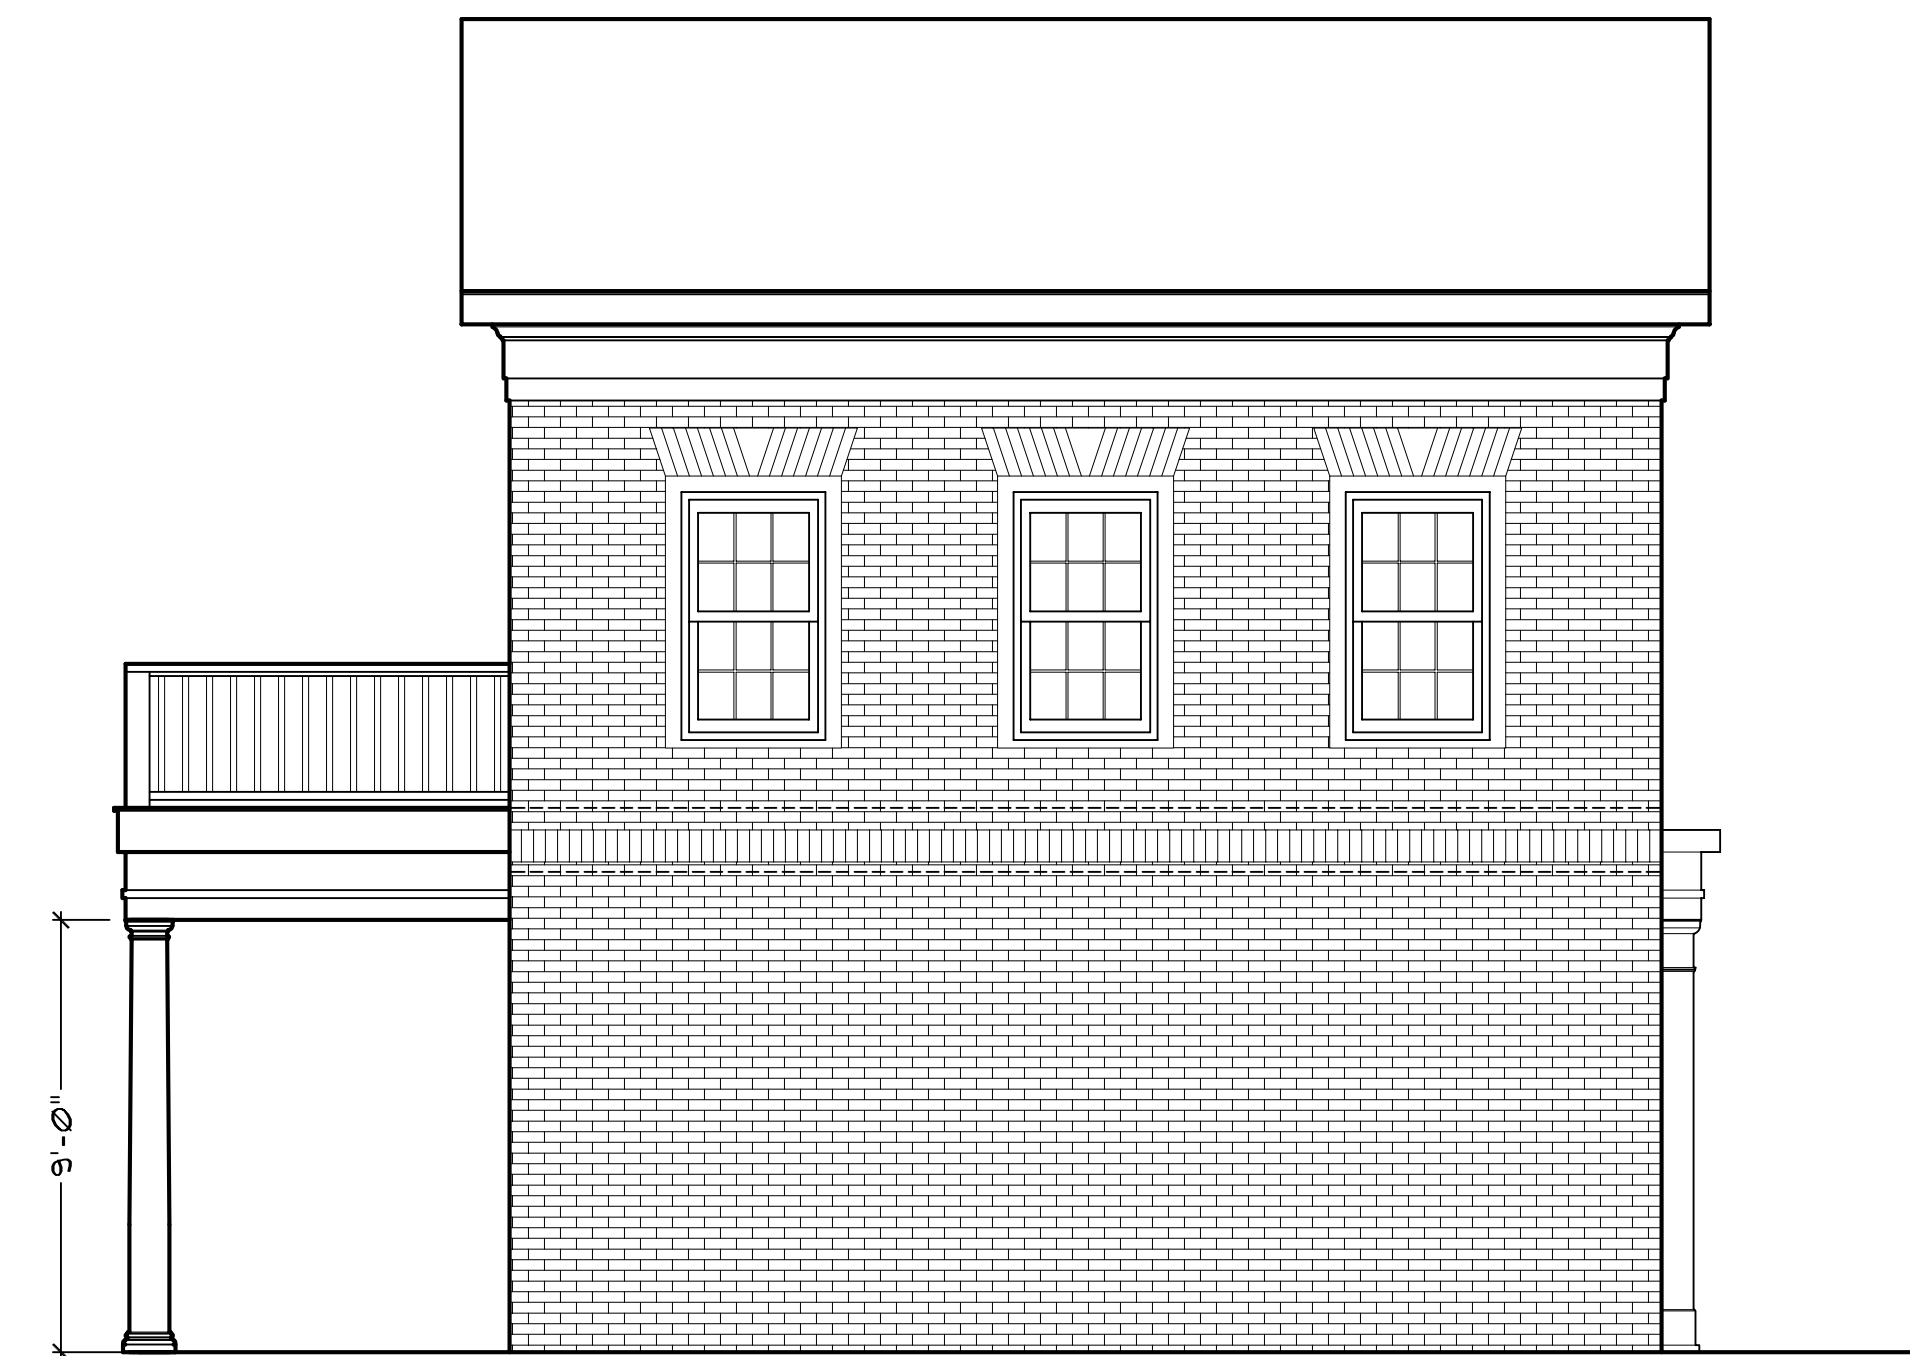

SIDE ELEVATION W/ BALCONY

UNIT 4:  
396 SF