

FOR SALE

RARE STAND-ALONE R&D/MFG BUILDING
WITH GRADE LEVEL LOADING
& SECURED YARD



1260 BIRCHWOOD
DRIVE
• SUNNYVALE, CA •

Mark Christerson
Executive Vice President
Lic. 01296954
+1 408 453 7452
mark.christerson@cbre.com

Ben Knight
Executive Vice President
Lic. 01850353
+1 408 453 7441
ben.knight@cbre.com

CBRE

THE OPPORTUNITY

FOR SALE

1260 Birchwood Drive is a ±13,600 SF partial two-story free-standing R&D/MFG building with fenced yard. The property is located in one of Silicon Valley's most desirable neighborhoods with close proximity to Highways 101, 237, and VTA Light Rail.


THE PROPERTY

ADDRESS	1260 Birchwood Drive
ASSESSOR'S PARCEL NUMBER	104-29-018
ZONING	Light Industrial
TYPE OF PROPERTY	Office / R&D / Warehouse
SUBMARKET	Sunnyvale
BUILDING SIZE (SQ. FT.)	±13,600
LAND SIZE	0.55 acres
OFFICE	3,600 SF 2nd Floor
CLEAR HEIGHT	±12' - ±14'
ELECTRICAL	500 Amps @ 120/208 4-Wire (Buyer to verify)
LOADING	3 Grade Level Doors
PARKING	31 Striped Parking Spaces




FIRST FLOOR PLAN

±10,000 SF

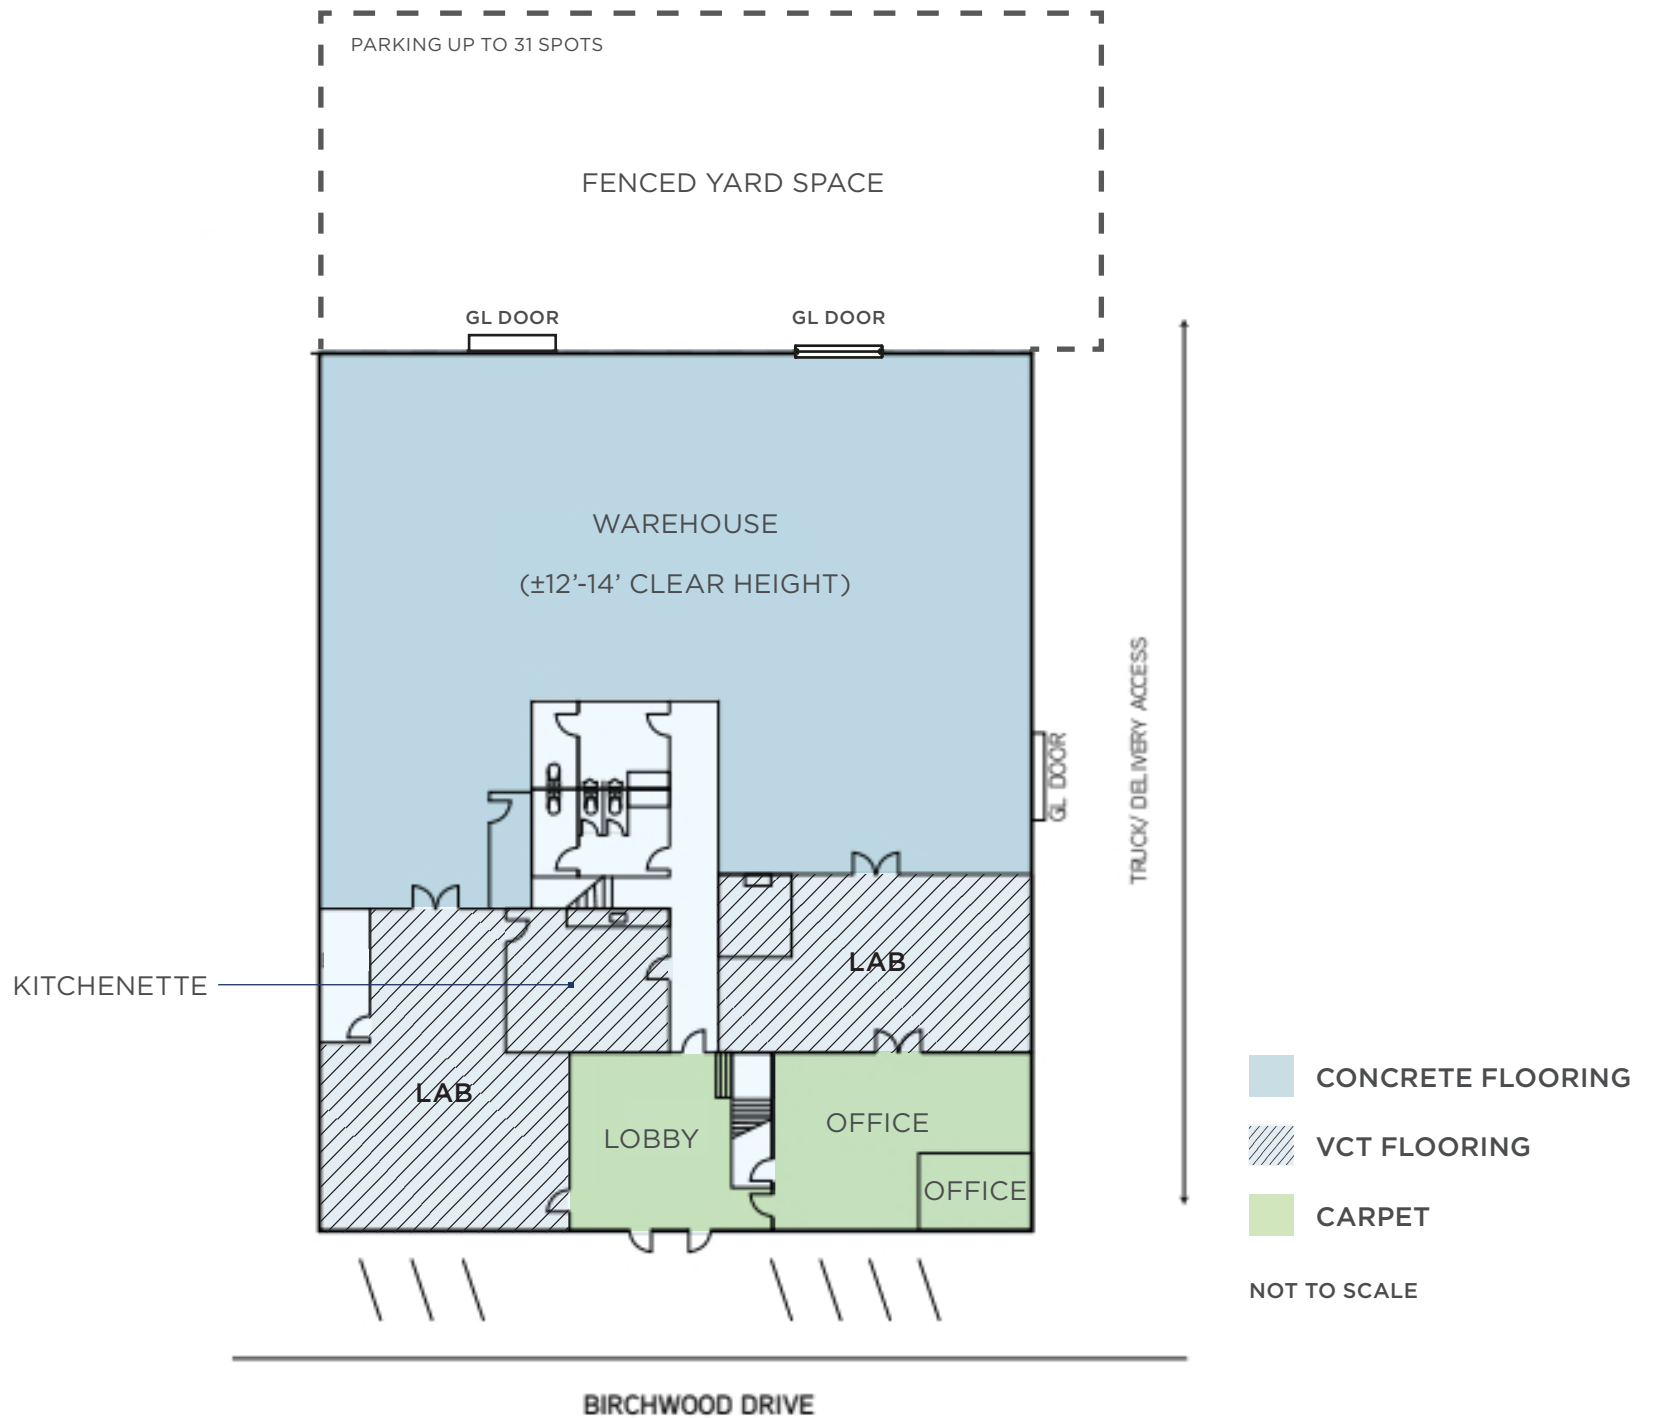

SECOND FLOOR PLAN

±3,600 SF

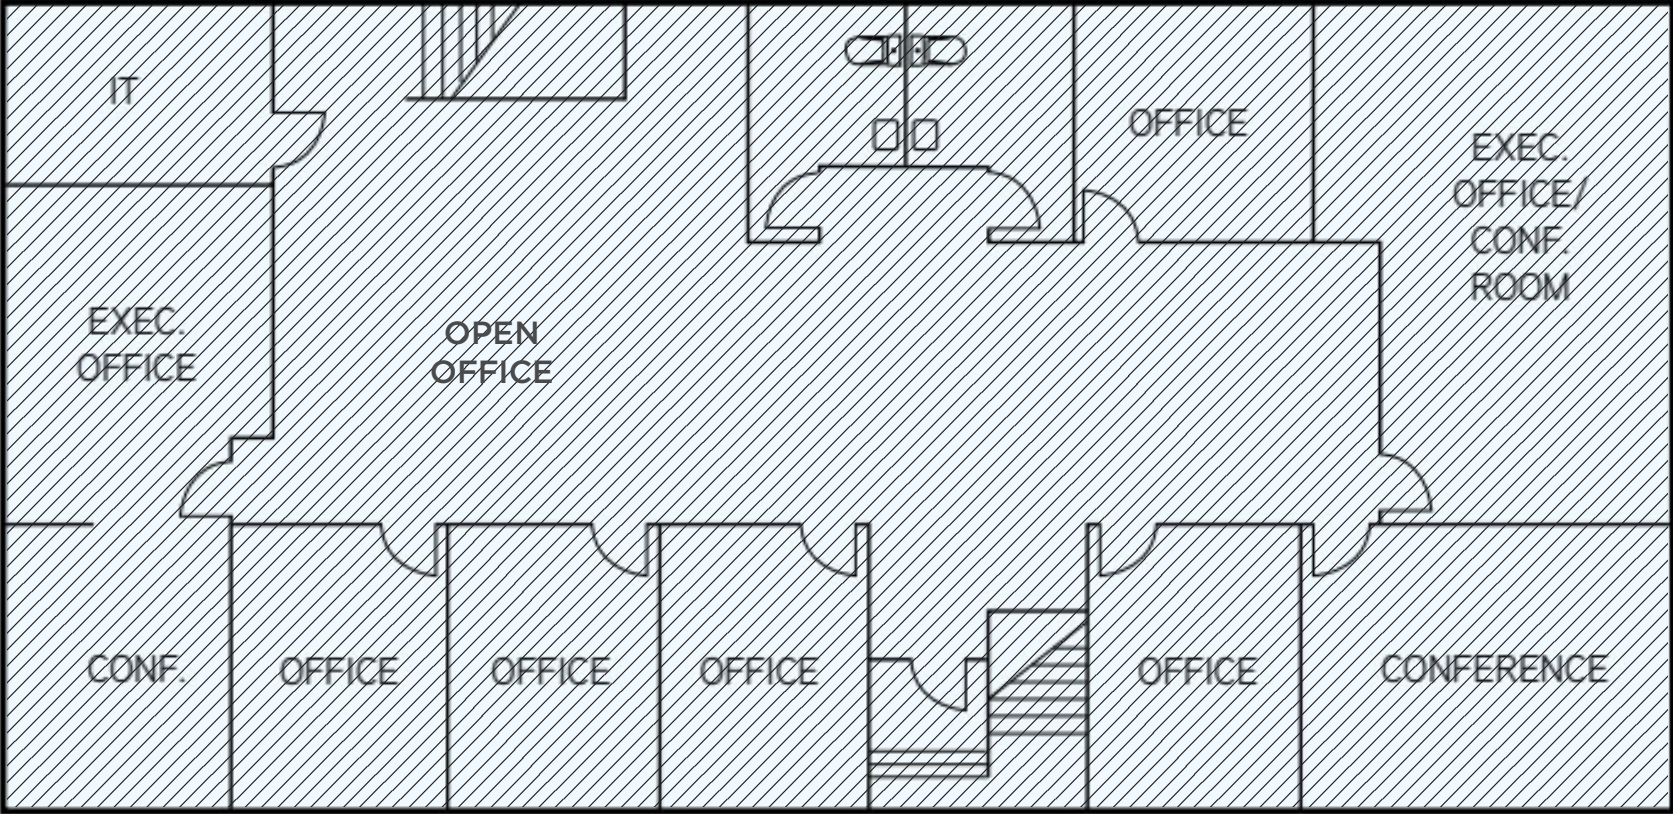

/// VCT FLOORING

NOT TO SCALE

SITE PLAN



TRANSIT/AMENITIES MAP



1260 BIRCHWOOD
DRIVE
• SUNNYVALE, CA •



CONTACTS

Mark Christerson

Executive Vice President
Lic. 01296954
+1 408 453 7452
mark.christerson@cbre.com

Ben Knight

Executive Vice President
Lic. 01850353
+1 408 453 7441
ben.knight@cbre.com

© 2024 CBRE, Inc. All rights reserved. This information has been obtained from sources believed reliable but has not been verified for accuracy or completeness. CBRE, Inc. makes no guarantee, representation or warranty and accepts no responsibility or liability as to the accuracy, completeness, or reliability of the information contained herein. You should conduct a careful, independent investigation of the property and verify all information. Any reliance on this information is solely at your own risk. CBRE and the CBRE logo are service marks of CBRE, Inc. All other marks displayed on this document are the property of their respective owners, and the use of such marks does not imply any affiliation with or endorsement of CBRE. Photos herein are the property of their respective owners. Use of these images without the express written consent of the owner is prohibited.

CBRE