


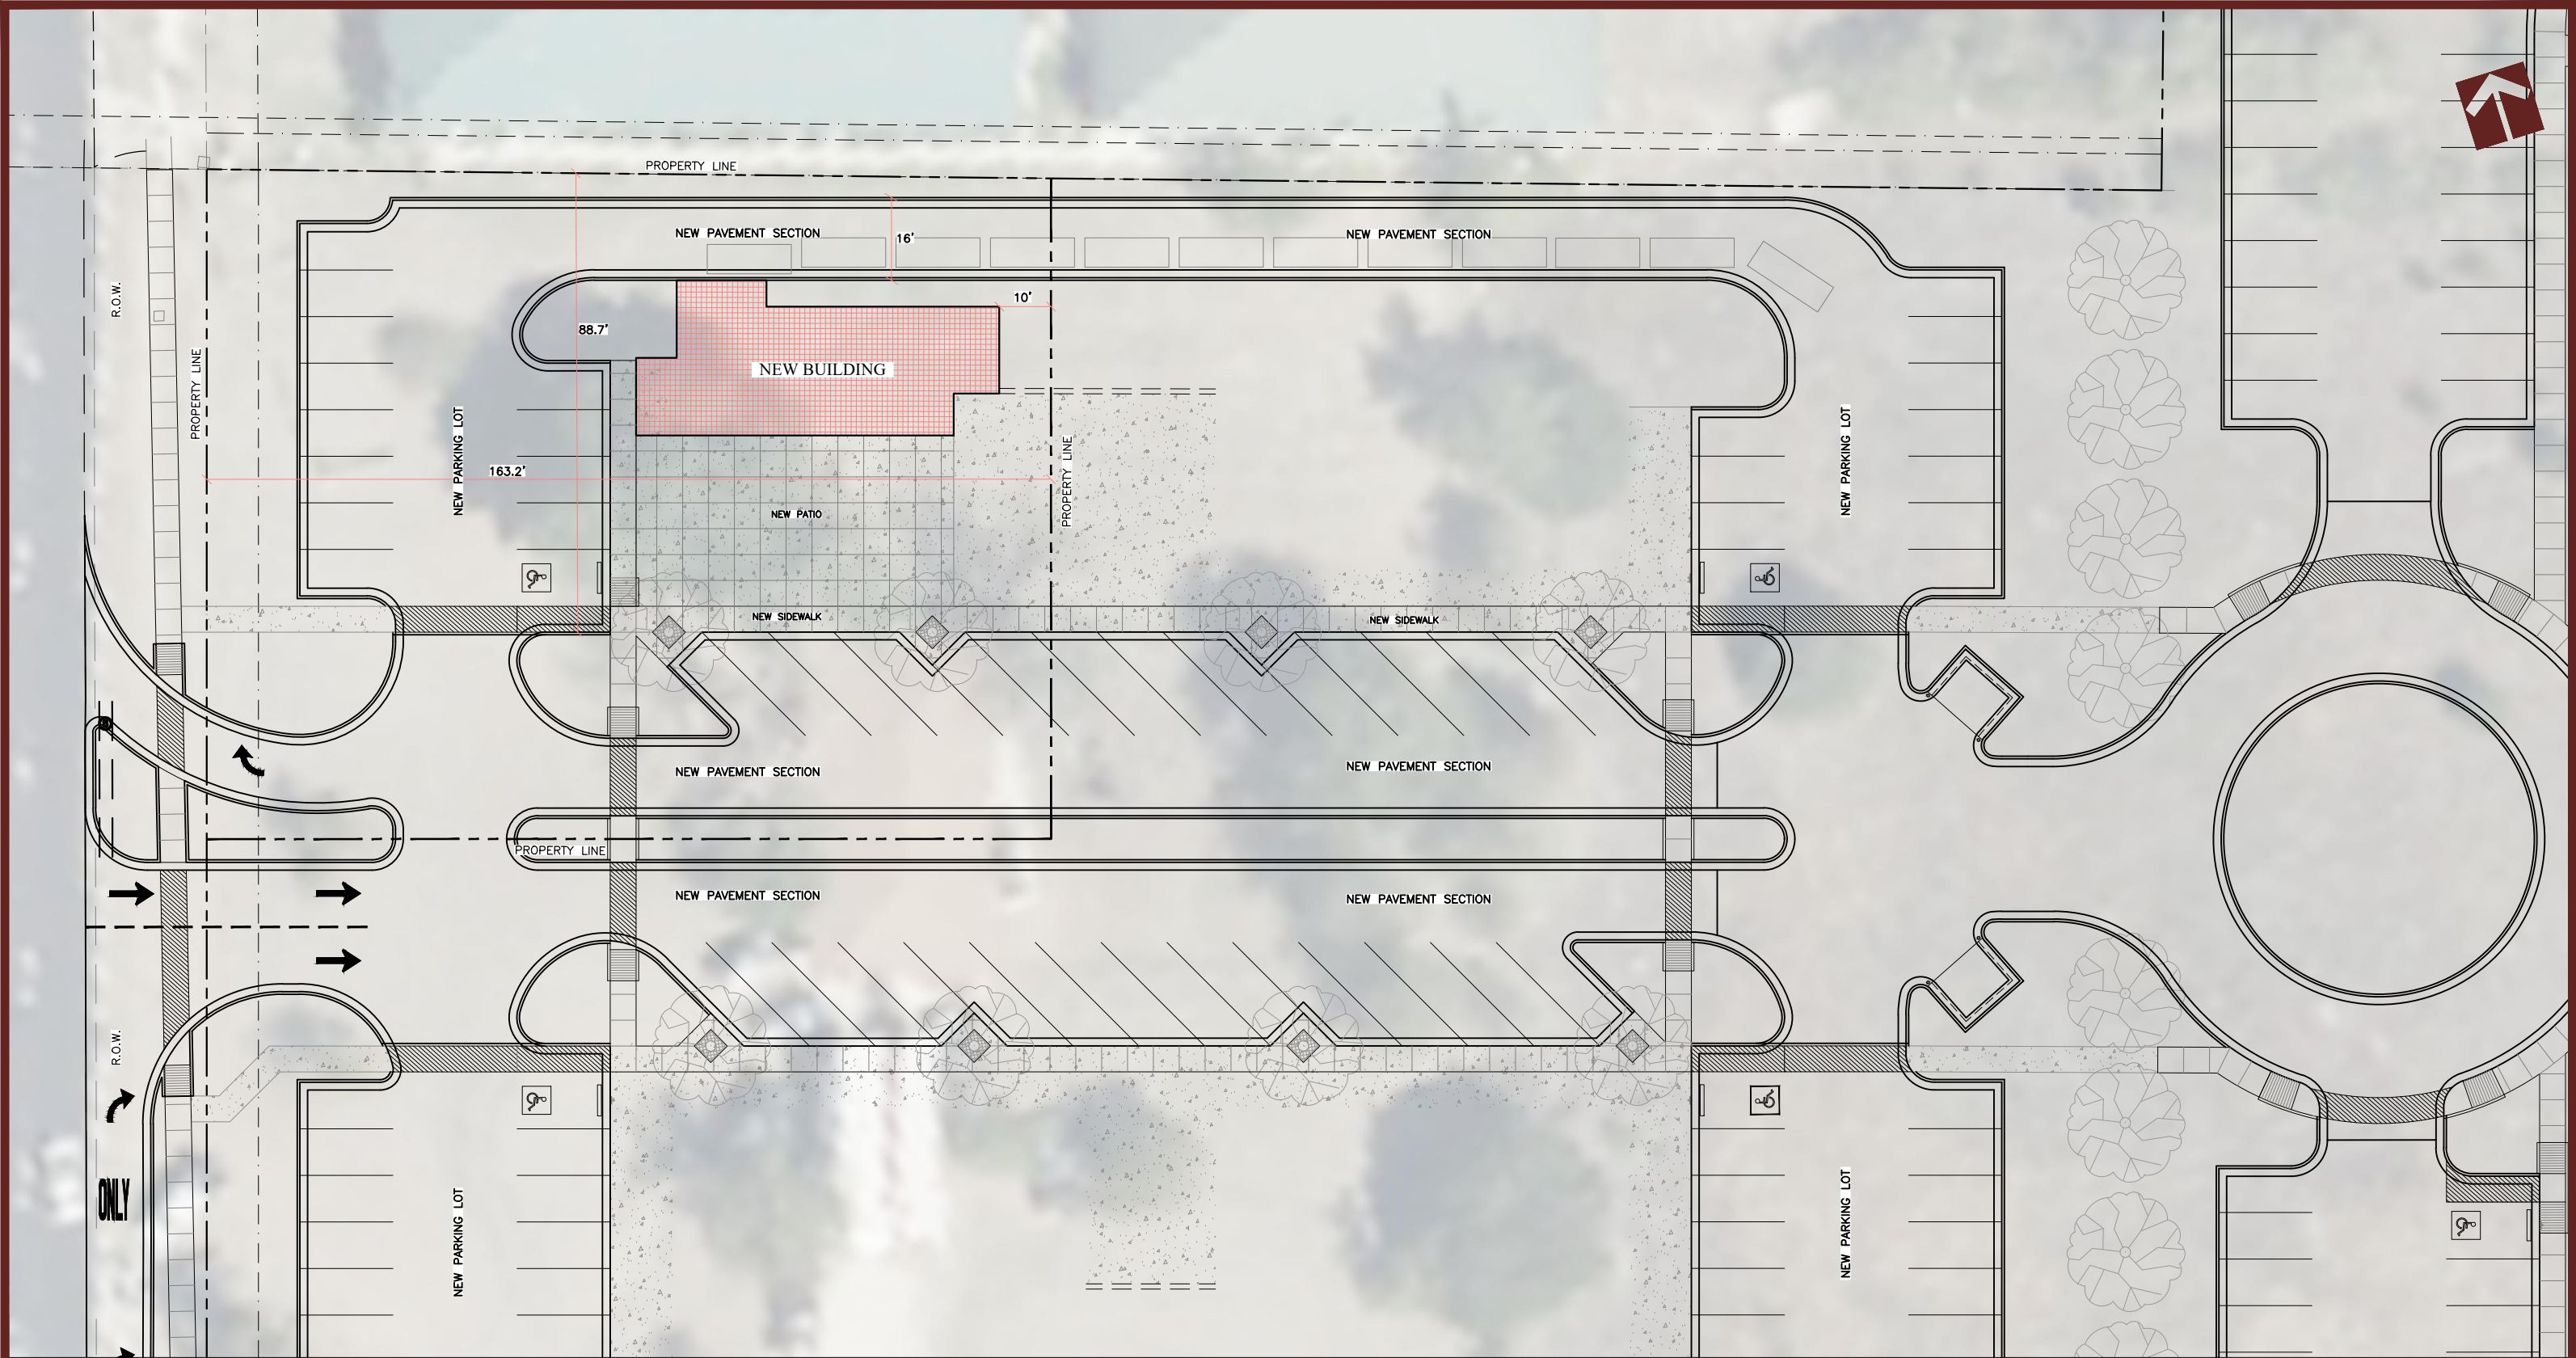


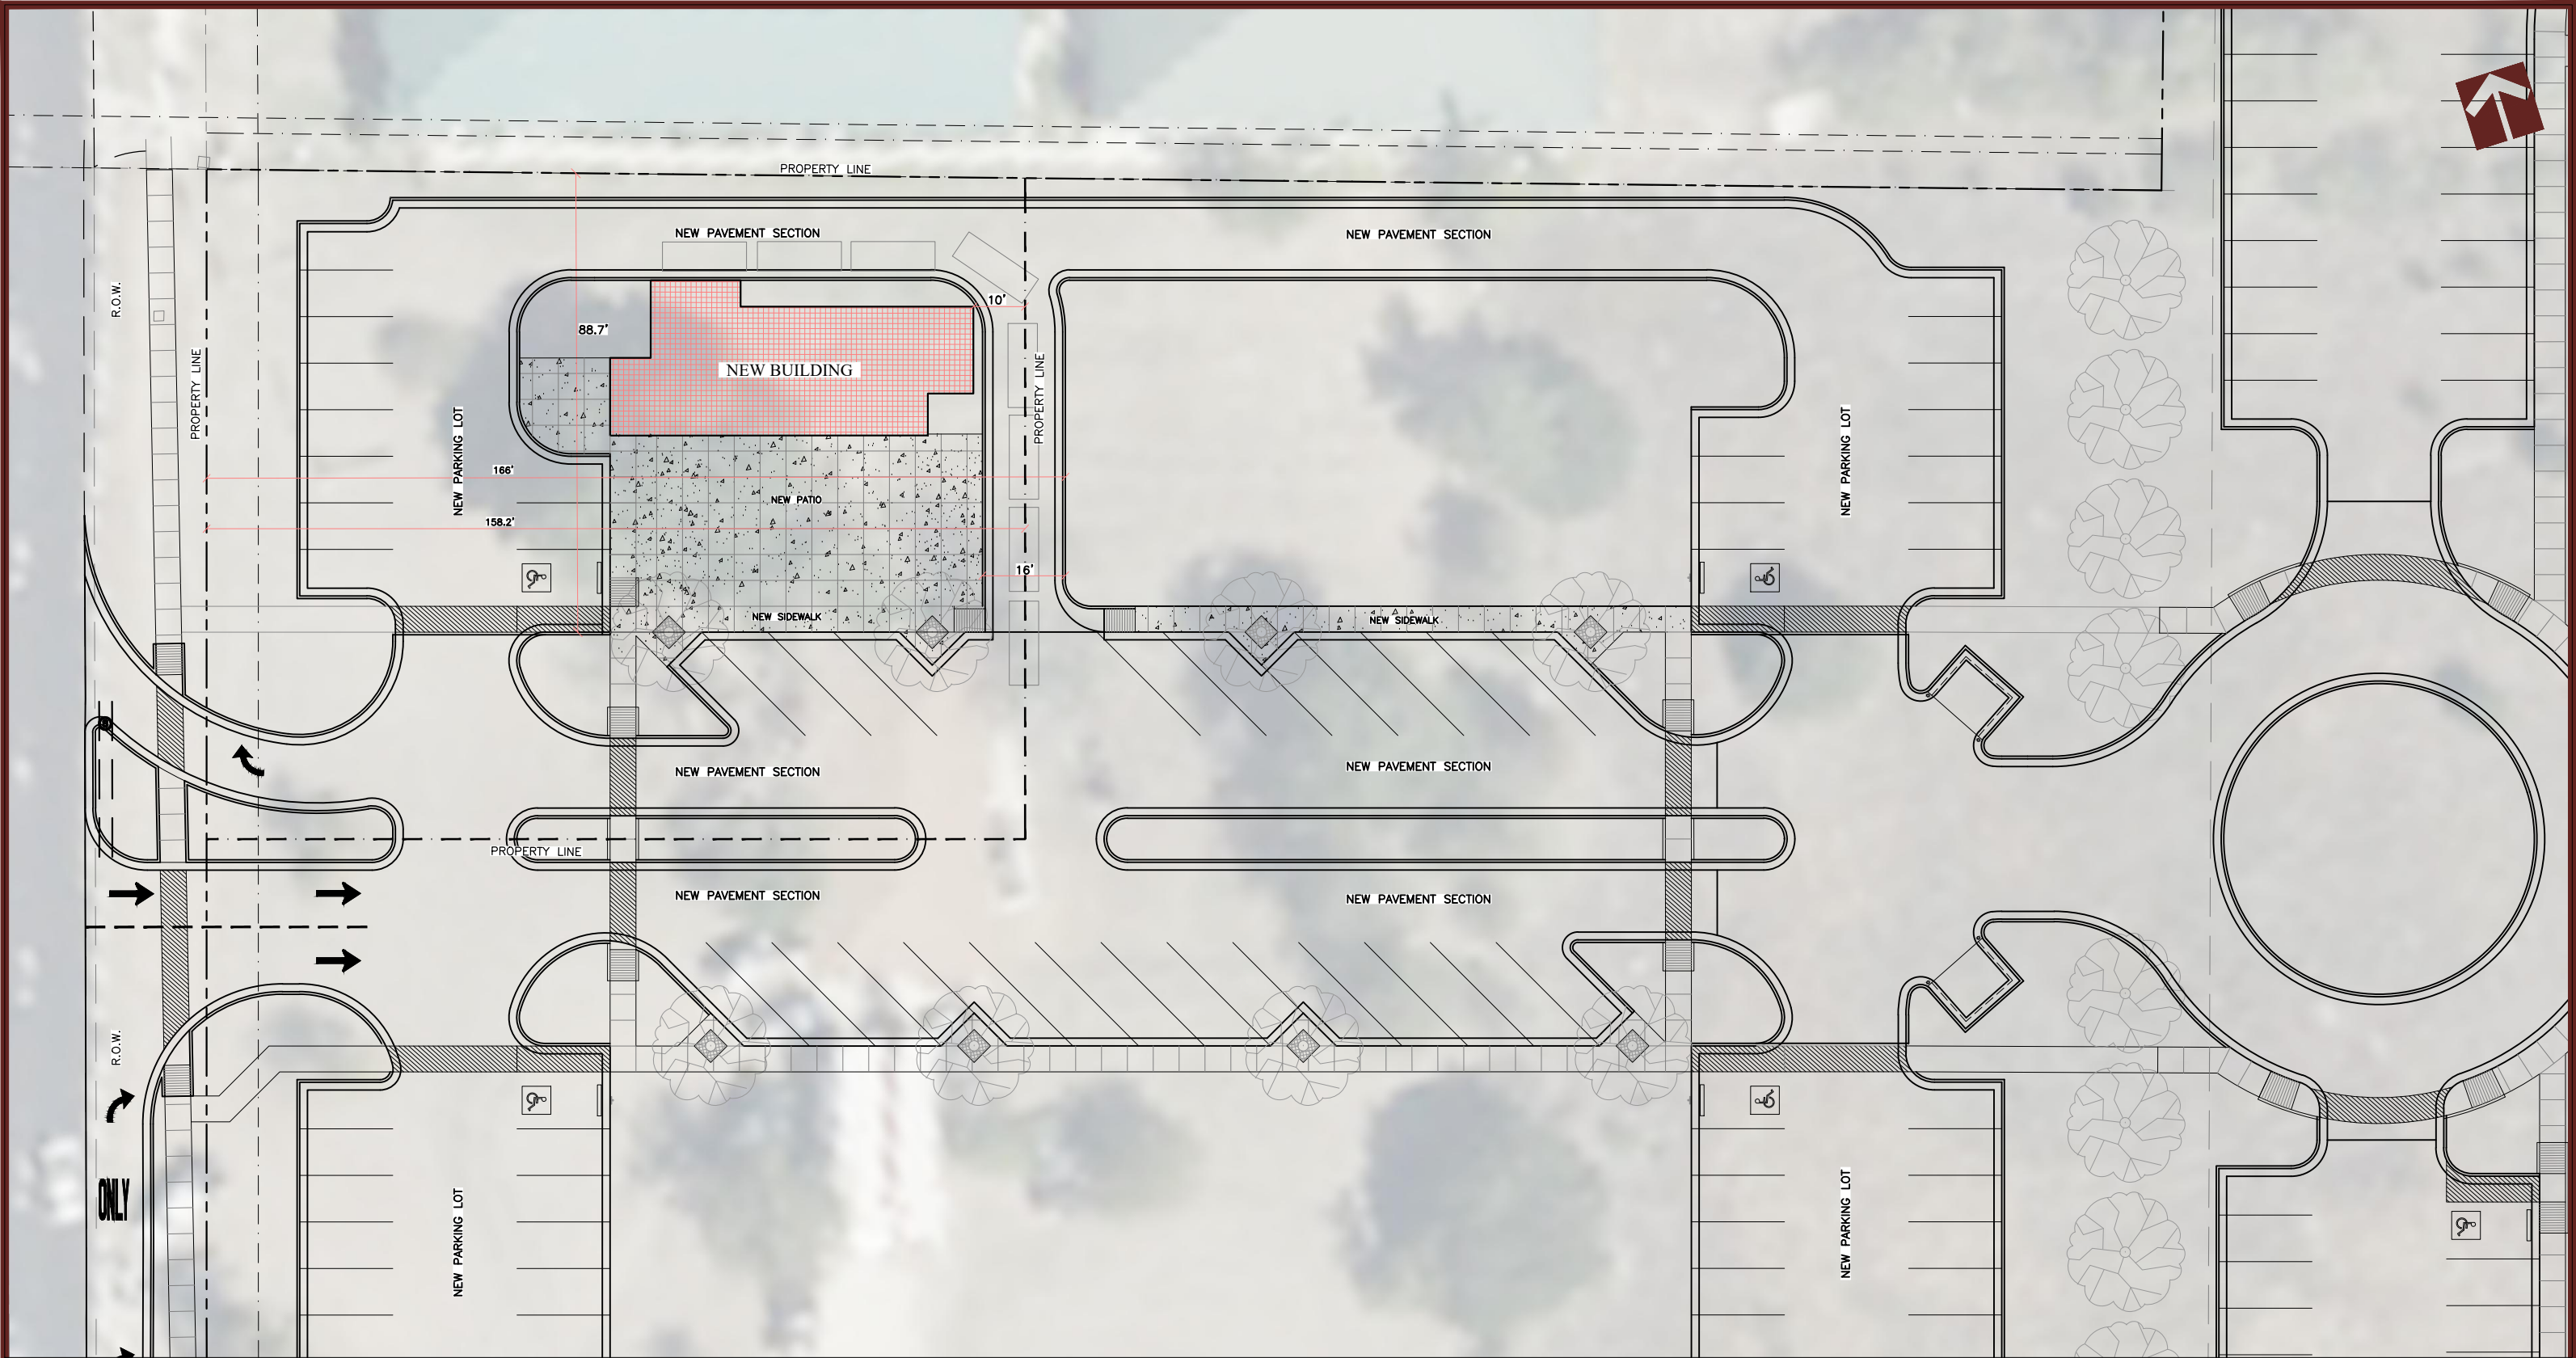

5100 JANELLE
SITE CONCEPTUAL PLAN

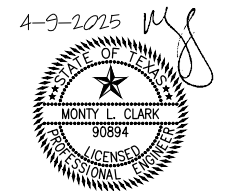

5100 JANELLE
SITE CONCEPTUAL PLAN

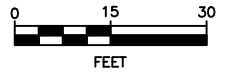

NOT FOR CONSTRUCTION

THIS DOCUMENT IS RELEASED FOR THE PURPOSE OF INTERIM REVIEW UNDER THE AUTHORITY OF MONTY L. CLARK, P.E. 90894 AS PER DATE ON DRAWING. IT IS NOT TO BE USED FOR BIDDING OR CONSTRUCTION.

