



**1 ENLARGED RESTROOMS**  
Scale: 3/8" = 1'-0"

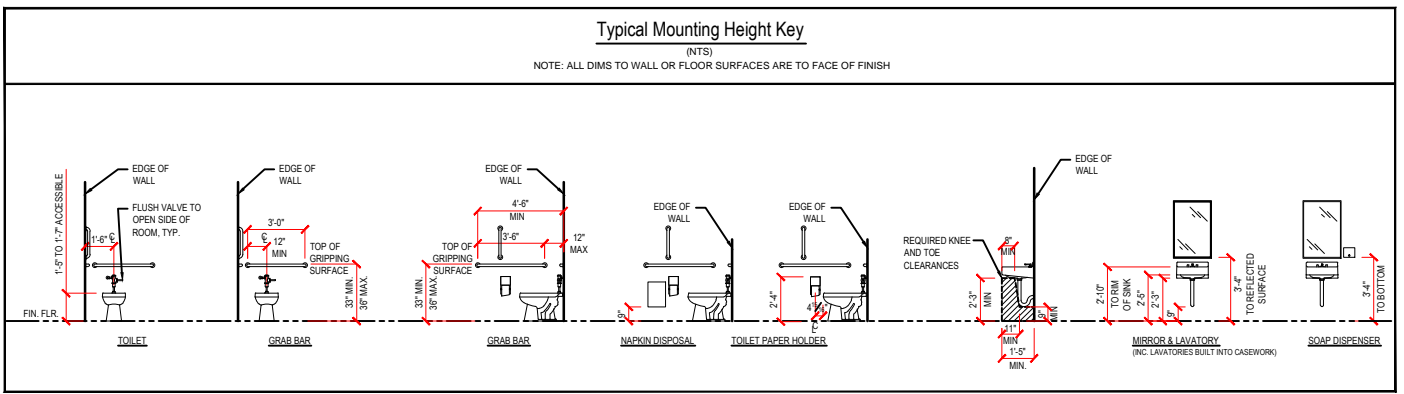

PROVIDE (1) SIGN PER TOILET COMPLYING WITH LOCAL ADA CODE. SIGN TO HAVE RAISED AND BRAILLE CHARACTERS AND PICTORIAL SYMBOL OF ACCESSIBILITY. MOUNT 5'-0\"/>

Restroom Sign Detail  
NTS

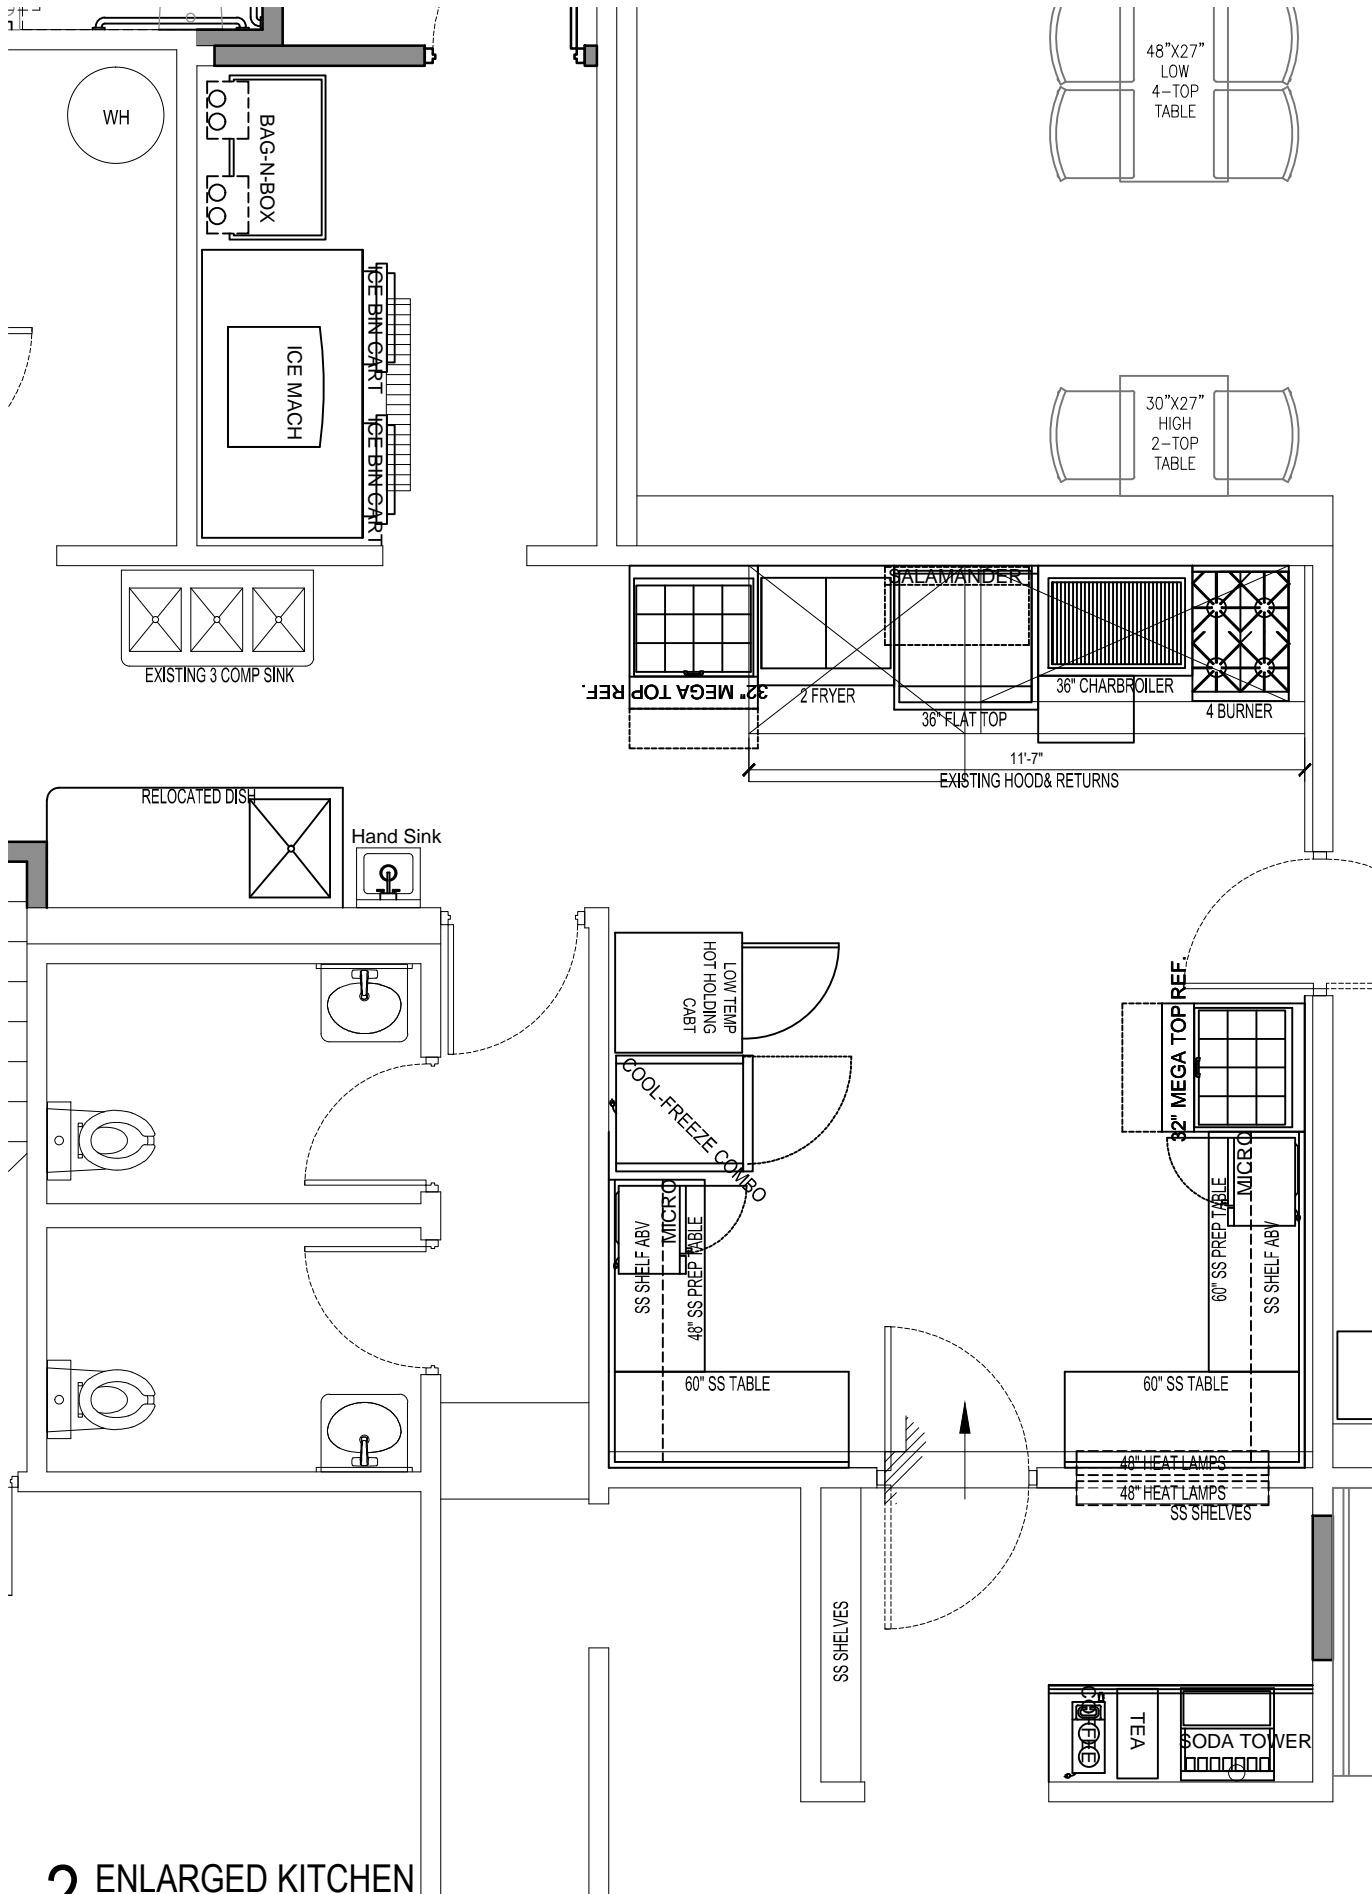

**2 ENLARGED KITCHEN**  
Scale: 3/8" = 1'-0"