

CONSULTANTS

SUPERSEDED INSPECTIONS PROJECT:

THE DESIGNER(S) OF RECORD HAVE READ THE PRINCE WILLIAM COUNTY COMMERCIAL PARTIAL PERMITTING PROCESS FOR SHELL BUILDINGS POLICY AND AGREE TO THE CONDITIONS AND RESPONSIBILITIES OF THE POLICY AS IT RELATES TO PLANS AND PERMITS FOR SHELL AND TENANT BUILD-OUTS FOR SUPERSEDED PROJECTS.

PROJECT INFORMATION

INNOVATION
PARK
BUILDING 2
9555 DISCOVERY BLVD
MANASSAS, VA 20109

CERTIFICATION


© COPYRIGHT 2017 W.A. BROWN & ASSOCIATES, P. C.

△	ISSUE	DATE	DESCRIPTION
1	7.29.19	CLIENT REVIEW	

DESCRIPTION
NEW CONSTRUCTION FLOOR PLAN
BUILDING 2

A1.1

170322

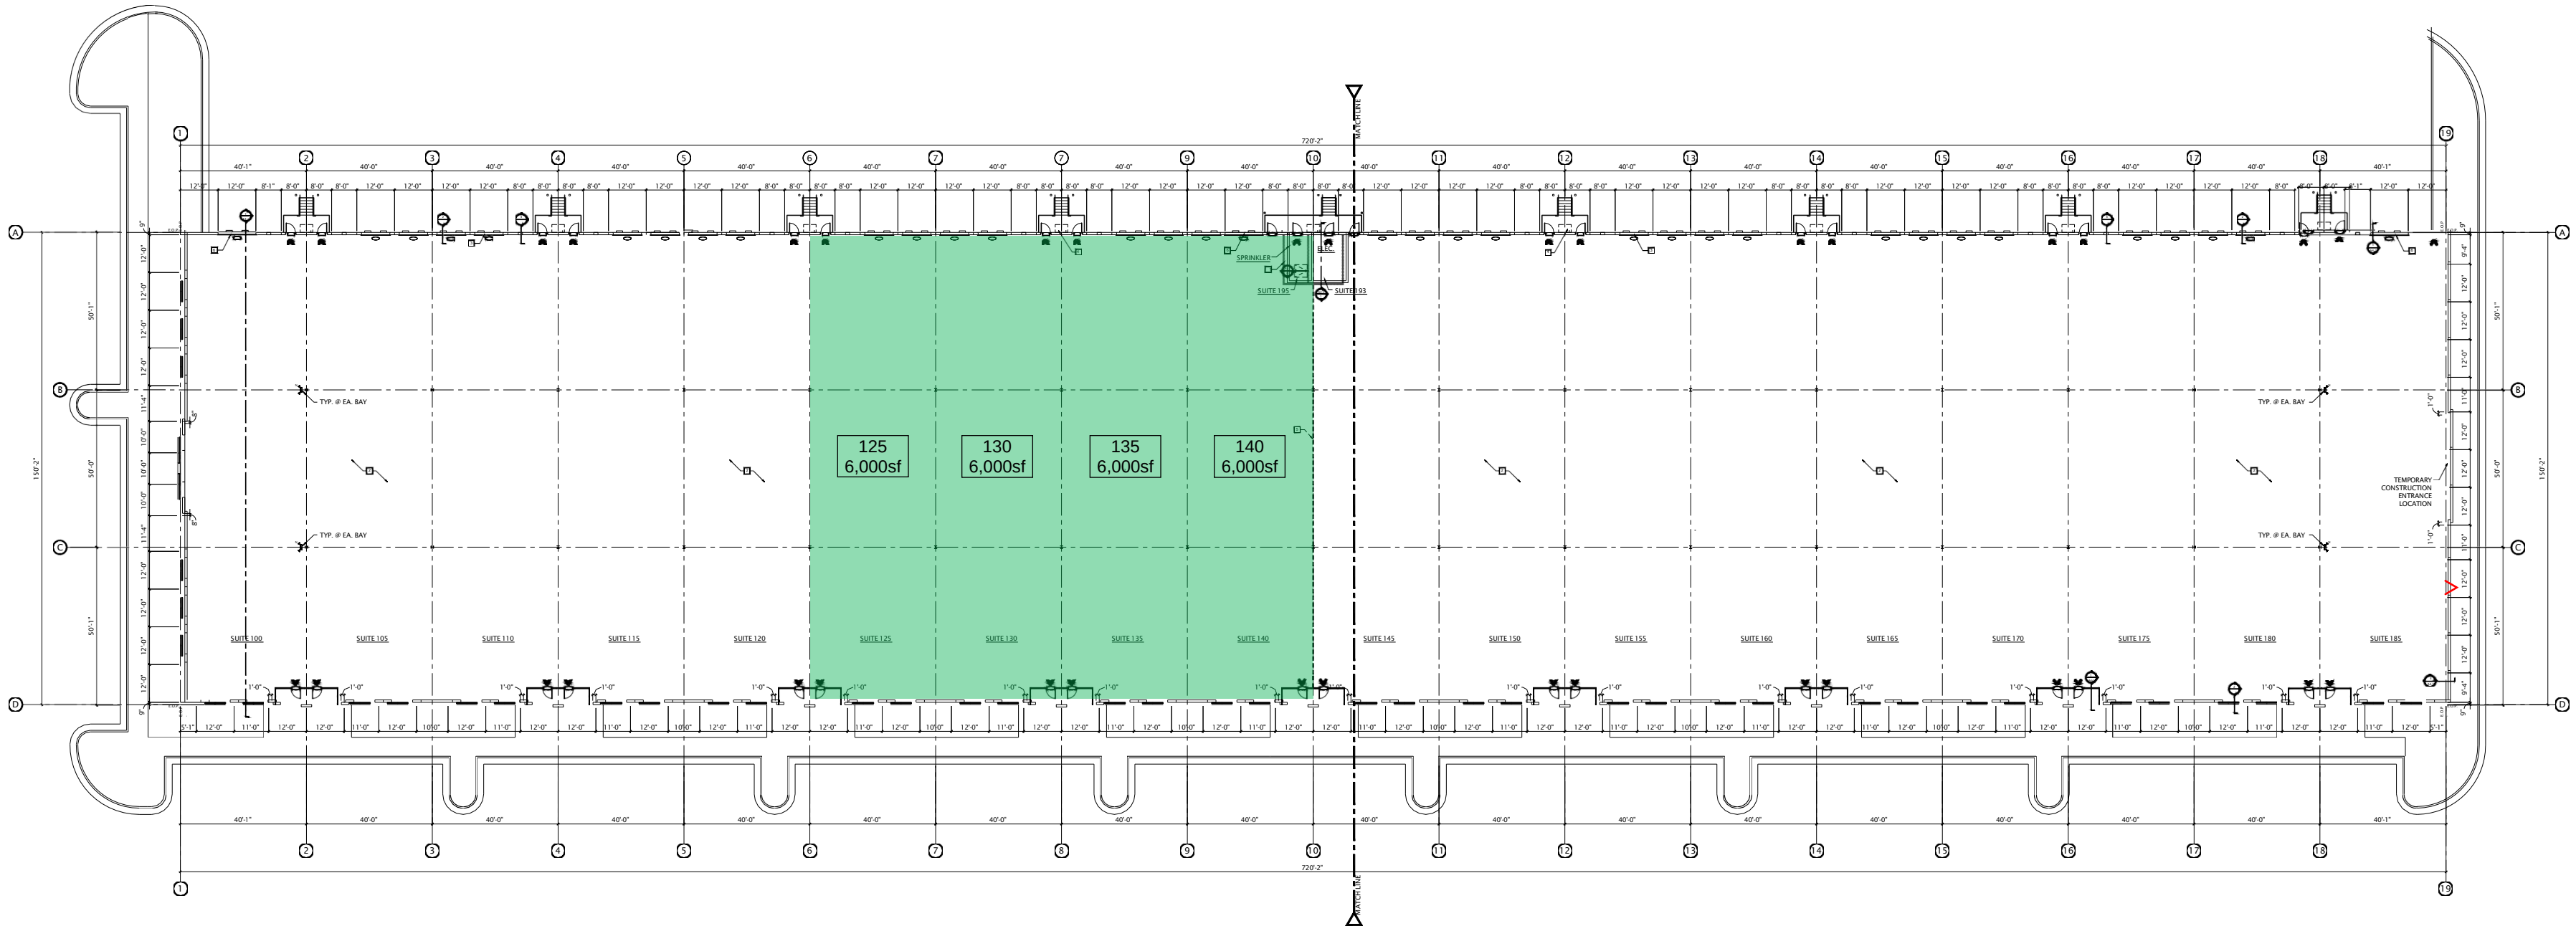

NEW CONSTRUCTION FLOOR PLAN
BUILDING 2

1
A1.1
NOT TO SCALE




GENERAL NOTES

- SEE COVER NOTES FOR ADDITIONAL INFORMATION. GENERAL NOTES APPLY TO THIS SHEET ONLY.
- ALL MECHANICAL, ELECTRICAL & PLUMBING FIXTURES ARE SHOWN TO ESTABLISH LOCATION ONLY. SEE MEP DRAWINGS FOR ADDITIONAL INFORMATION.

KEY NOTES

- 8" CMU WALL W/ HORIZONTAL JOINT REINFORCING @ 16" O.C., VERTICALLY RUN TO 10'-0" A.F.F. W/ 6" MTL. STUDS, 20 GA. @ 16" O.C. TO UNDERSIDE OF ROOF DECK ABOVE, DRYWALL TO DECK ONE SIDE.
- SEE STRUCTURAL DWGS. FOR CONCRETE SLAB CONSTRUCTION & CONTROL JOINT LOCATION.
- ROUGH OPNG. CENTERED ON PANEL JOINT.
- 30" X 48" AREA OF REFUGE/ WHERE REQ'D.
- LINE OF ROOF EXPANSION JOINT ABOVE
- 2'x14" OVERHEAD DOOR

KEY PLAN

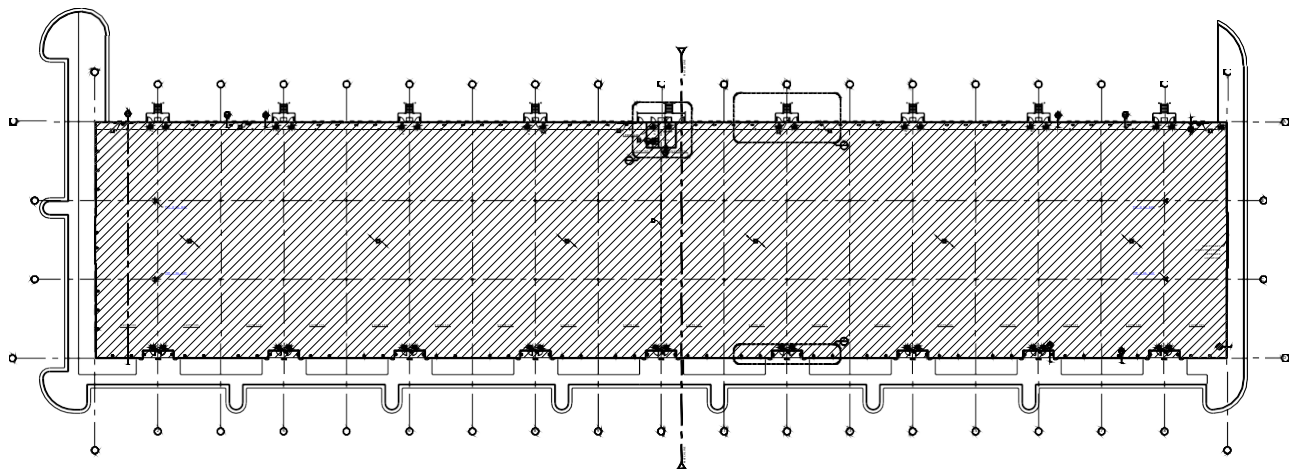

LEGEND

- NEW PRECAST CONCRETE WALL
- NEW MASONRY PARTITION
- FUTURE TENANT PARTITION
- NEW DOOR
- KEY NOTE
- PARTITION TYPE
- DOOR TAG
- WINDOW TAG
- P-1 PANEL NUMBER