


CONDITIONS OF APPROVAL FOR RECORDING

I hereby certify that the subdivision plat shown herein has been found to comply with the Subdivision Standards for Hampshire County, annexed in the manner of the planning commission and that it has been approved for recording in the office of the county register.

DATE _____

Secretary, Planning Commission

I hereby certify this survey to be a Class A Survey with an error of closure of 1:10,000.

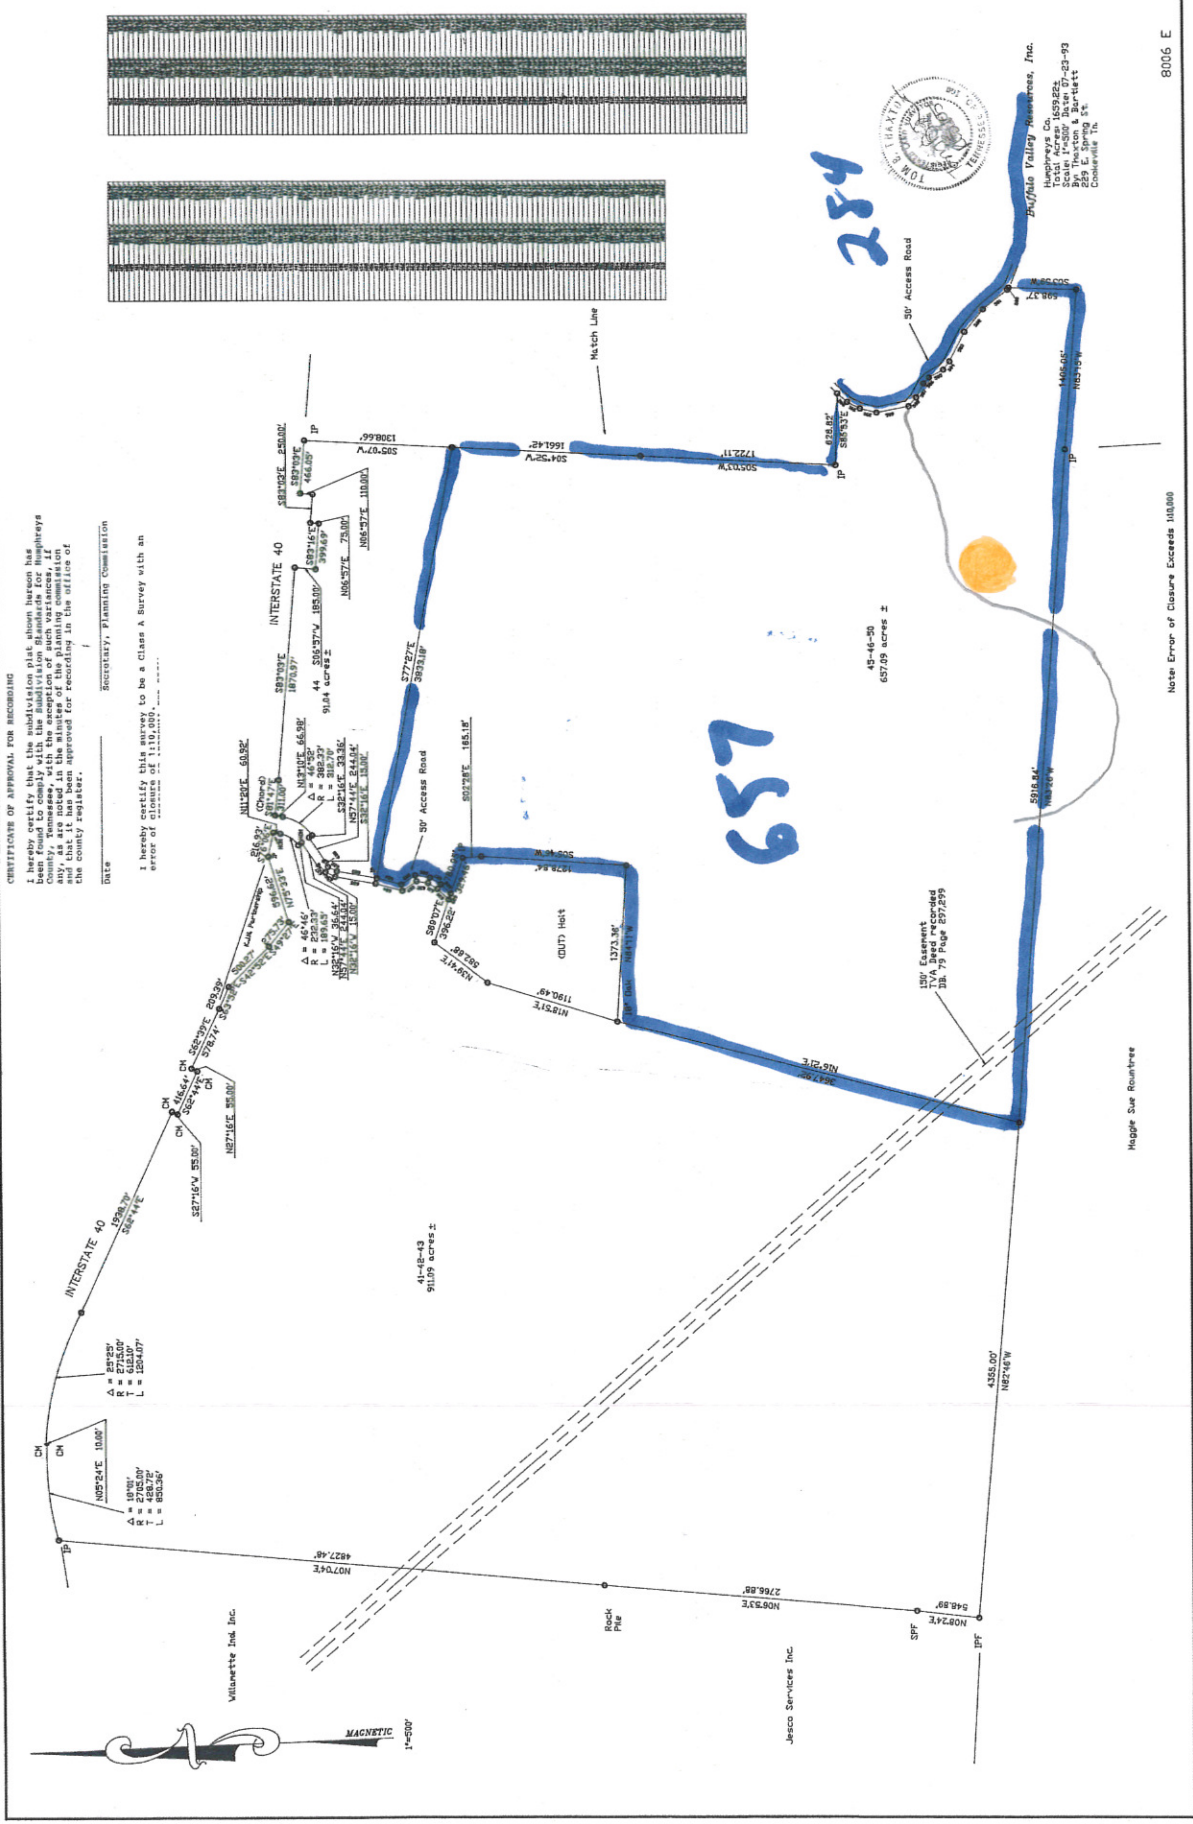



CERTIFICATE OF APPROVAL FOR RECORDING

I hereby certify that the subdivision plat shown hereon has been found to comply with the Subdivision Standards for Humphreys County, Tennessee, with the exception of such variances, if any, as are noted in the minutes of the planning commission and that it has been approved for recording in the office of the county register.

Date _____ Secretary, Planning Commission

I hereby certify this survey to be a Class A Survey with an error of closure of 1:110,000.



Buffalo Valley Resources, Inc.

Humphreys Co.
 Total Acres 979.59±
 Scale 1"=500' Date 07-23-93
 By Thaxton & Bartlett
 229 E. Sprng St.
 Cookeville TN
 8006 E

NOTE: ERROR OF CLOSURE EXCEEDS 1:10000.

