




01 FURNITURE PLAN - LOWER LEVEL  
SCALE: 1/8" = 1'-0"



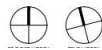



01 FURNITURE PLAN - UPPER LEVEL  
SCALE: 1/8" = 1'-0"

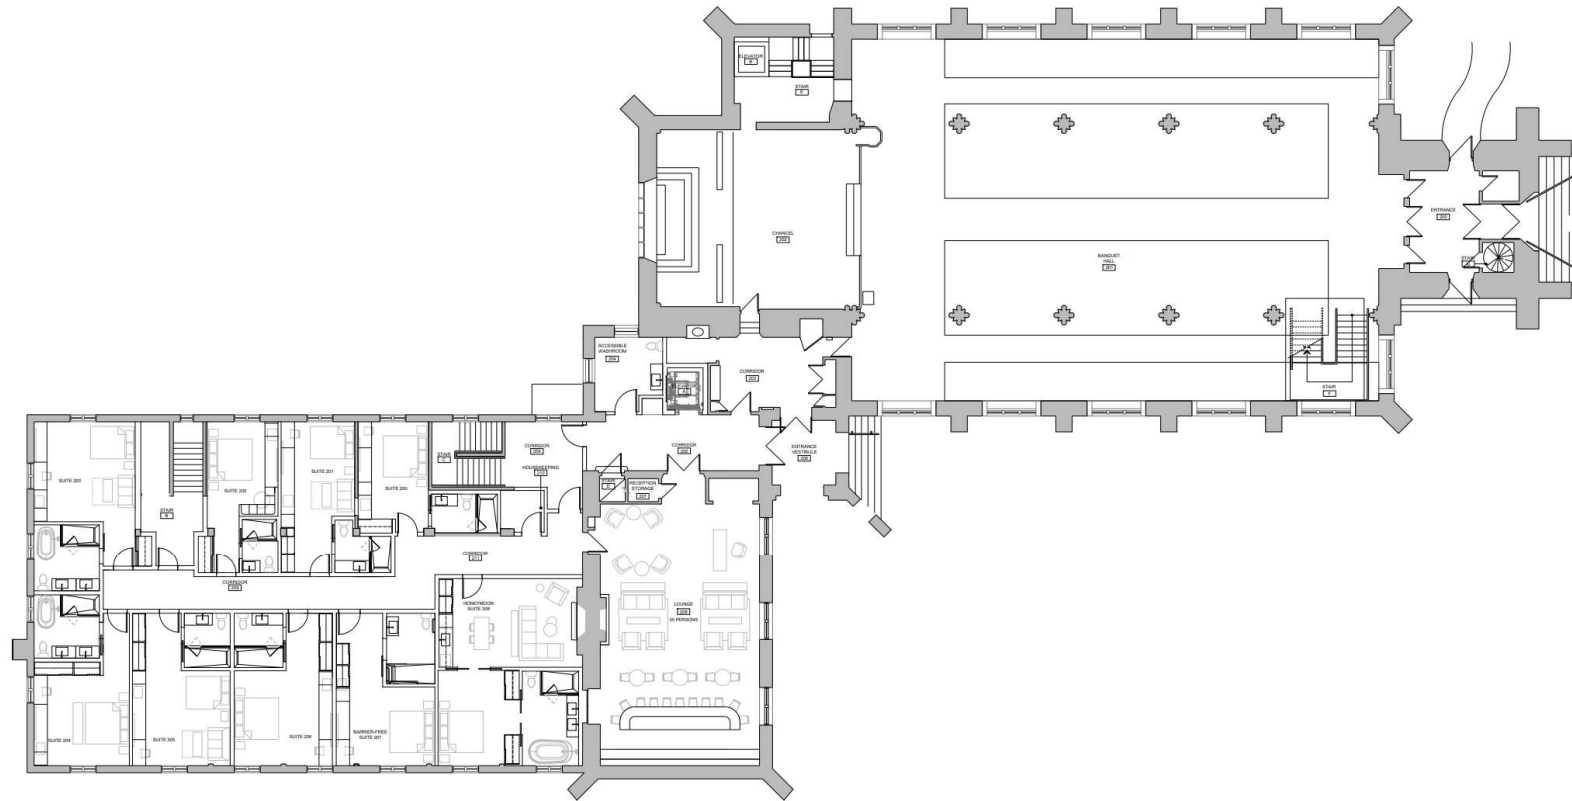

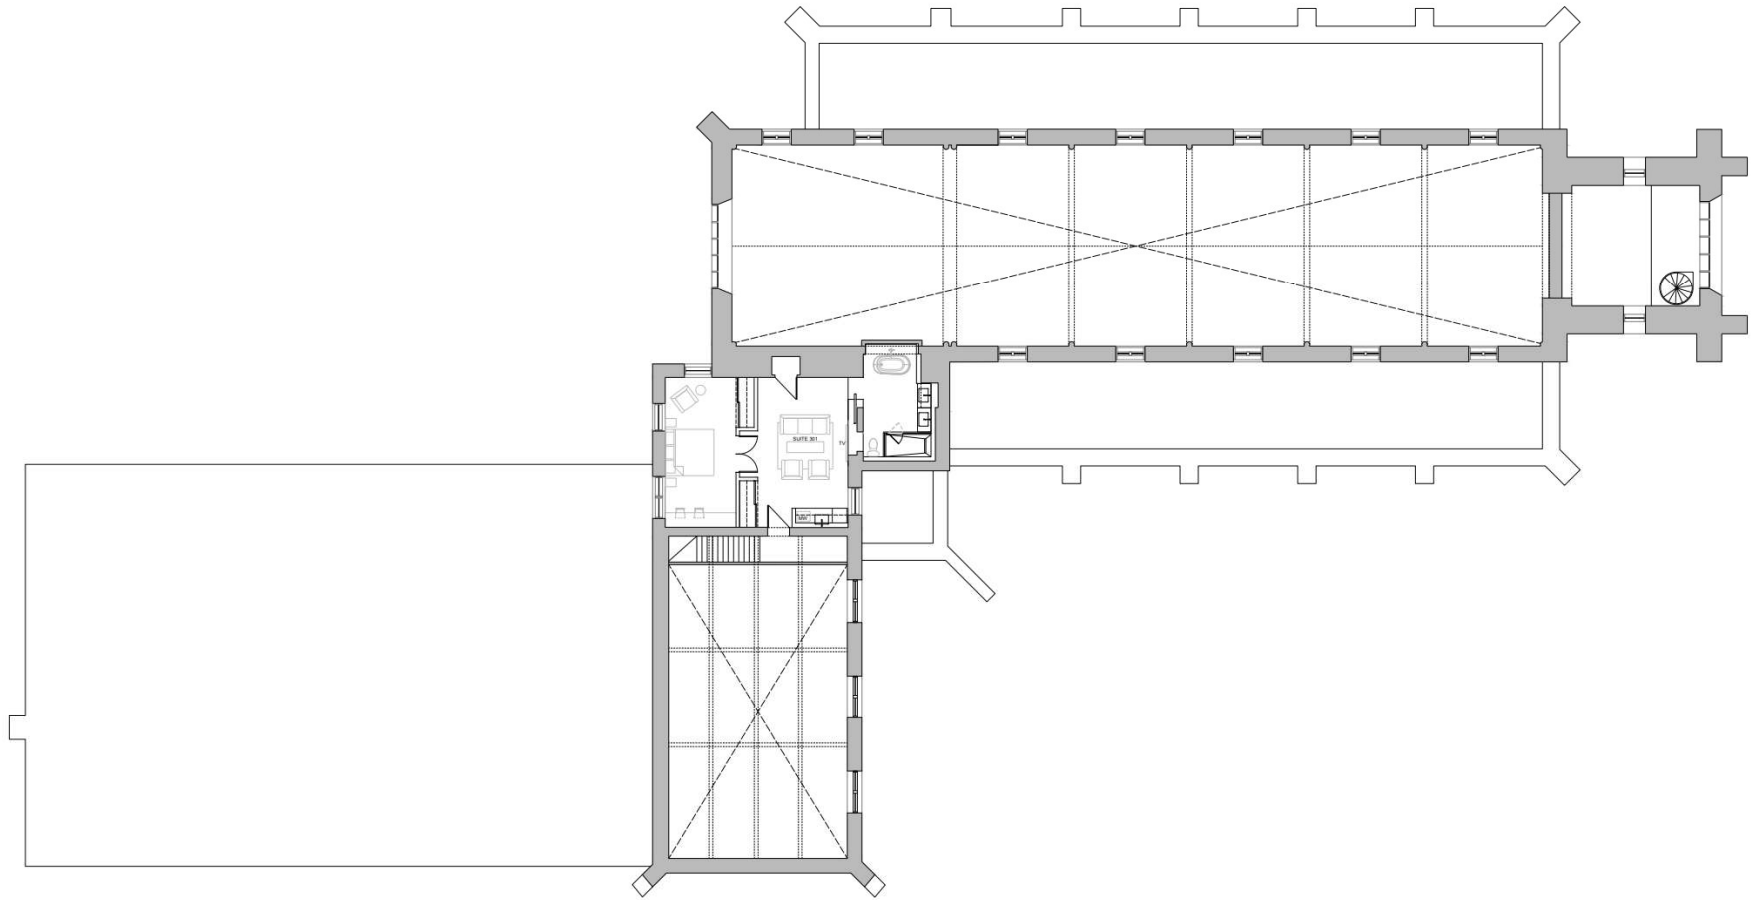


01 FURNITURE PLAN - UPPER LEVEL LOFT  
SCALE: 1/8" = 1'-0"

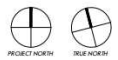

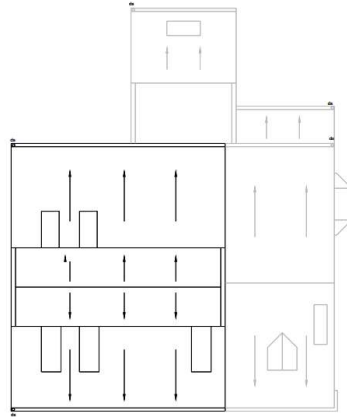


05 FURNITURE PLAN - ROOF  
SCALE: 1/8" = 1'-0"

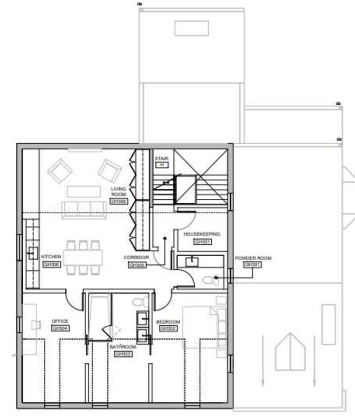


04 FURNITURE PLAN - THIRD FLOOR  
SCALE: 1/8" = 1'-0"



03 FURNITURE PLAN - SECOND FLOOR  
SCALE: 1/8" = 1'-0"

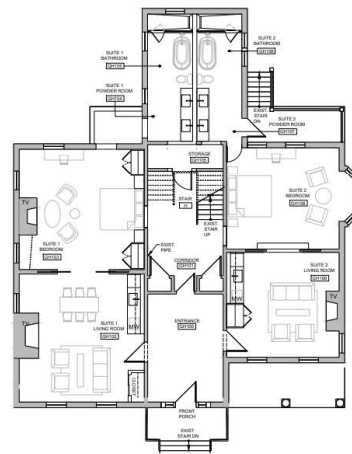

02 FURNITURE PLAN - FIRST FLOOR  
SCALE: 1/8" = 1'-0"

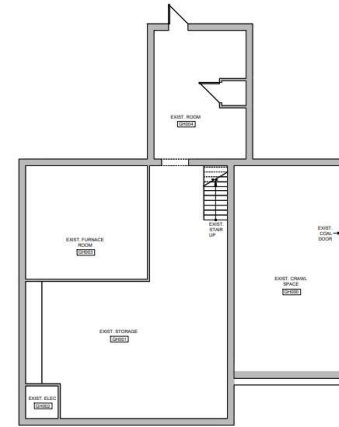

01 FURNITURE PLAN - BASEMENT  
SCALE: 1/8" = 1'-0"

