

FOR LEASE

725 NW BROADWAY ST
Bend, OR 97703



PROPERTY DESCRIPTION

Hard to find downtown office with beautiful brick architecture and five (5) private/off-street parking spaces for clients. 1590 SF (approx.) with foyer/lobby, 3 offices, kitchen nook/breakroom, 2 powder rooms, and additional waiting room that could be used as an office. Convenient access off NW Riverside Blvd across from Drake Park. Extremely convenient for walking and bicycling. Security system and video surveillance around property. Option to lease fully furnished to be negotiated.

PROPERTY HIGHLIGHTS

- Prime Downtown Bend Location
- 5 private/off-street parking spaces for clients
- Foyer/lobby, 3 offices, kitchen nook/breakroom, 2 powder rooms, and additional waiting room

OFFERING SUMMARY

Lease Rate:	\$2.65 SF/month (NNN)
Available SF:	1,590 SF
Lot Size:	0.12 Acres
Building Size:	1,590 SF

DEMOGRAPHICS	0.3 MILES	0.5 MILES	1 MILE
Total Households	514	1,682	4,492
Total Population	1,033	3,433	9,612
Average HH Income	\$131,138	\$135,296	\$139,223

Bill Pon
(541) 815-4140

David Lombardo
(408) 702-7899



COLDWELL BANKER
COMMERCIAL
REALTY

FOR LEASE

725 NW BROADWAY ST
Bend, OR 97703



Bill Pon
(541) 815-4140

David Lombardo
(408) 702-7899




COLDWELL BANKER
COMMERCIAL
REALTY

FOR LEASE

725 NW BROADWAY ST
Bend, OR 97703

725 NW Broadway

approximate proportions - not to scale

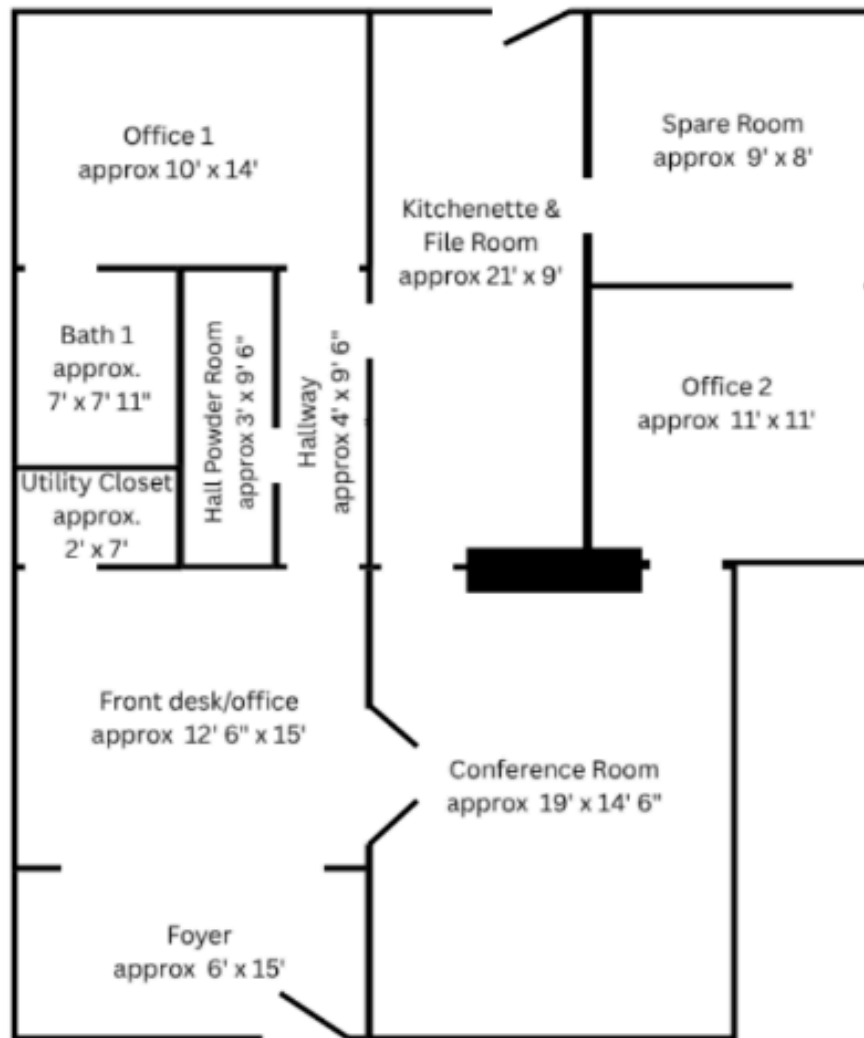

Front of Building

Bill Pon
(541) 815-4140

David Lombardo
(408) 702-7899



COLDWELL BANKER
COMMERCIAL
REALTY

FOR LEASE

725 NW BROADWAY ST

Bend, OR 97703



Bill Pon
(541) 815-4140

David Lombardo
(408) 702-7899




COLDWELL BANKER
COMMERCIAL
REALTY

FOR LEASE

725 NW BROADWAY ST

Bend, OR 97703

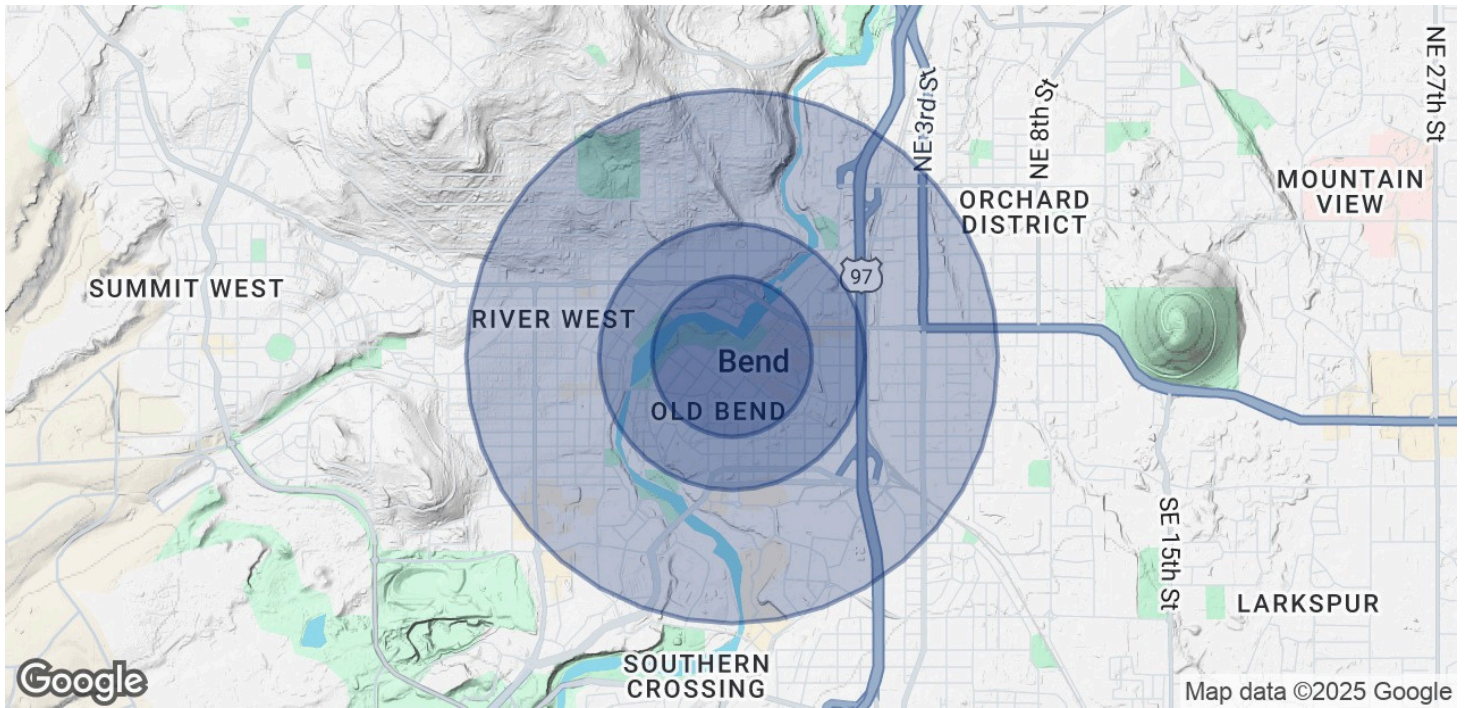

POPULATION	0.3 MILES	0.5 MILES	1 MILE
Total Population	1,033	3,433	9,612
Average Age	42	42	42
Average Age (Male)	42	42	42
Average Age (Female)	42	42	43
HOUSEHOLDS & INCOME	0.3 MILES	0.5 MILES	1 MILE
Total Households	514	1,682	4,492
# of Persons per HH	2	2	2.1
Average HH Income	\$131,138	\$135,296	\$139,223
Average House Value	\$982,341	\$995,360	\$968,900

Demographics data derived from AlphaMap

Bill Pon
(541) 815-4140

David Lombardo
(408) 702-7899



COLDWELL BANKER
COMMERCIAL
REALTY