


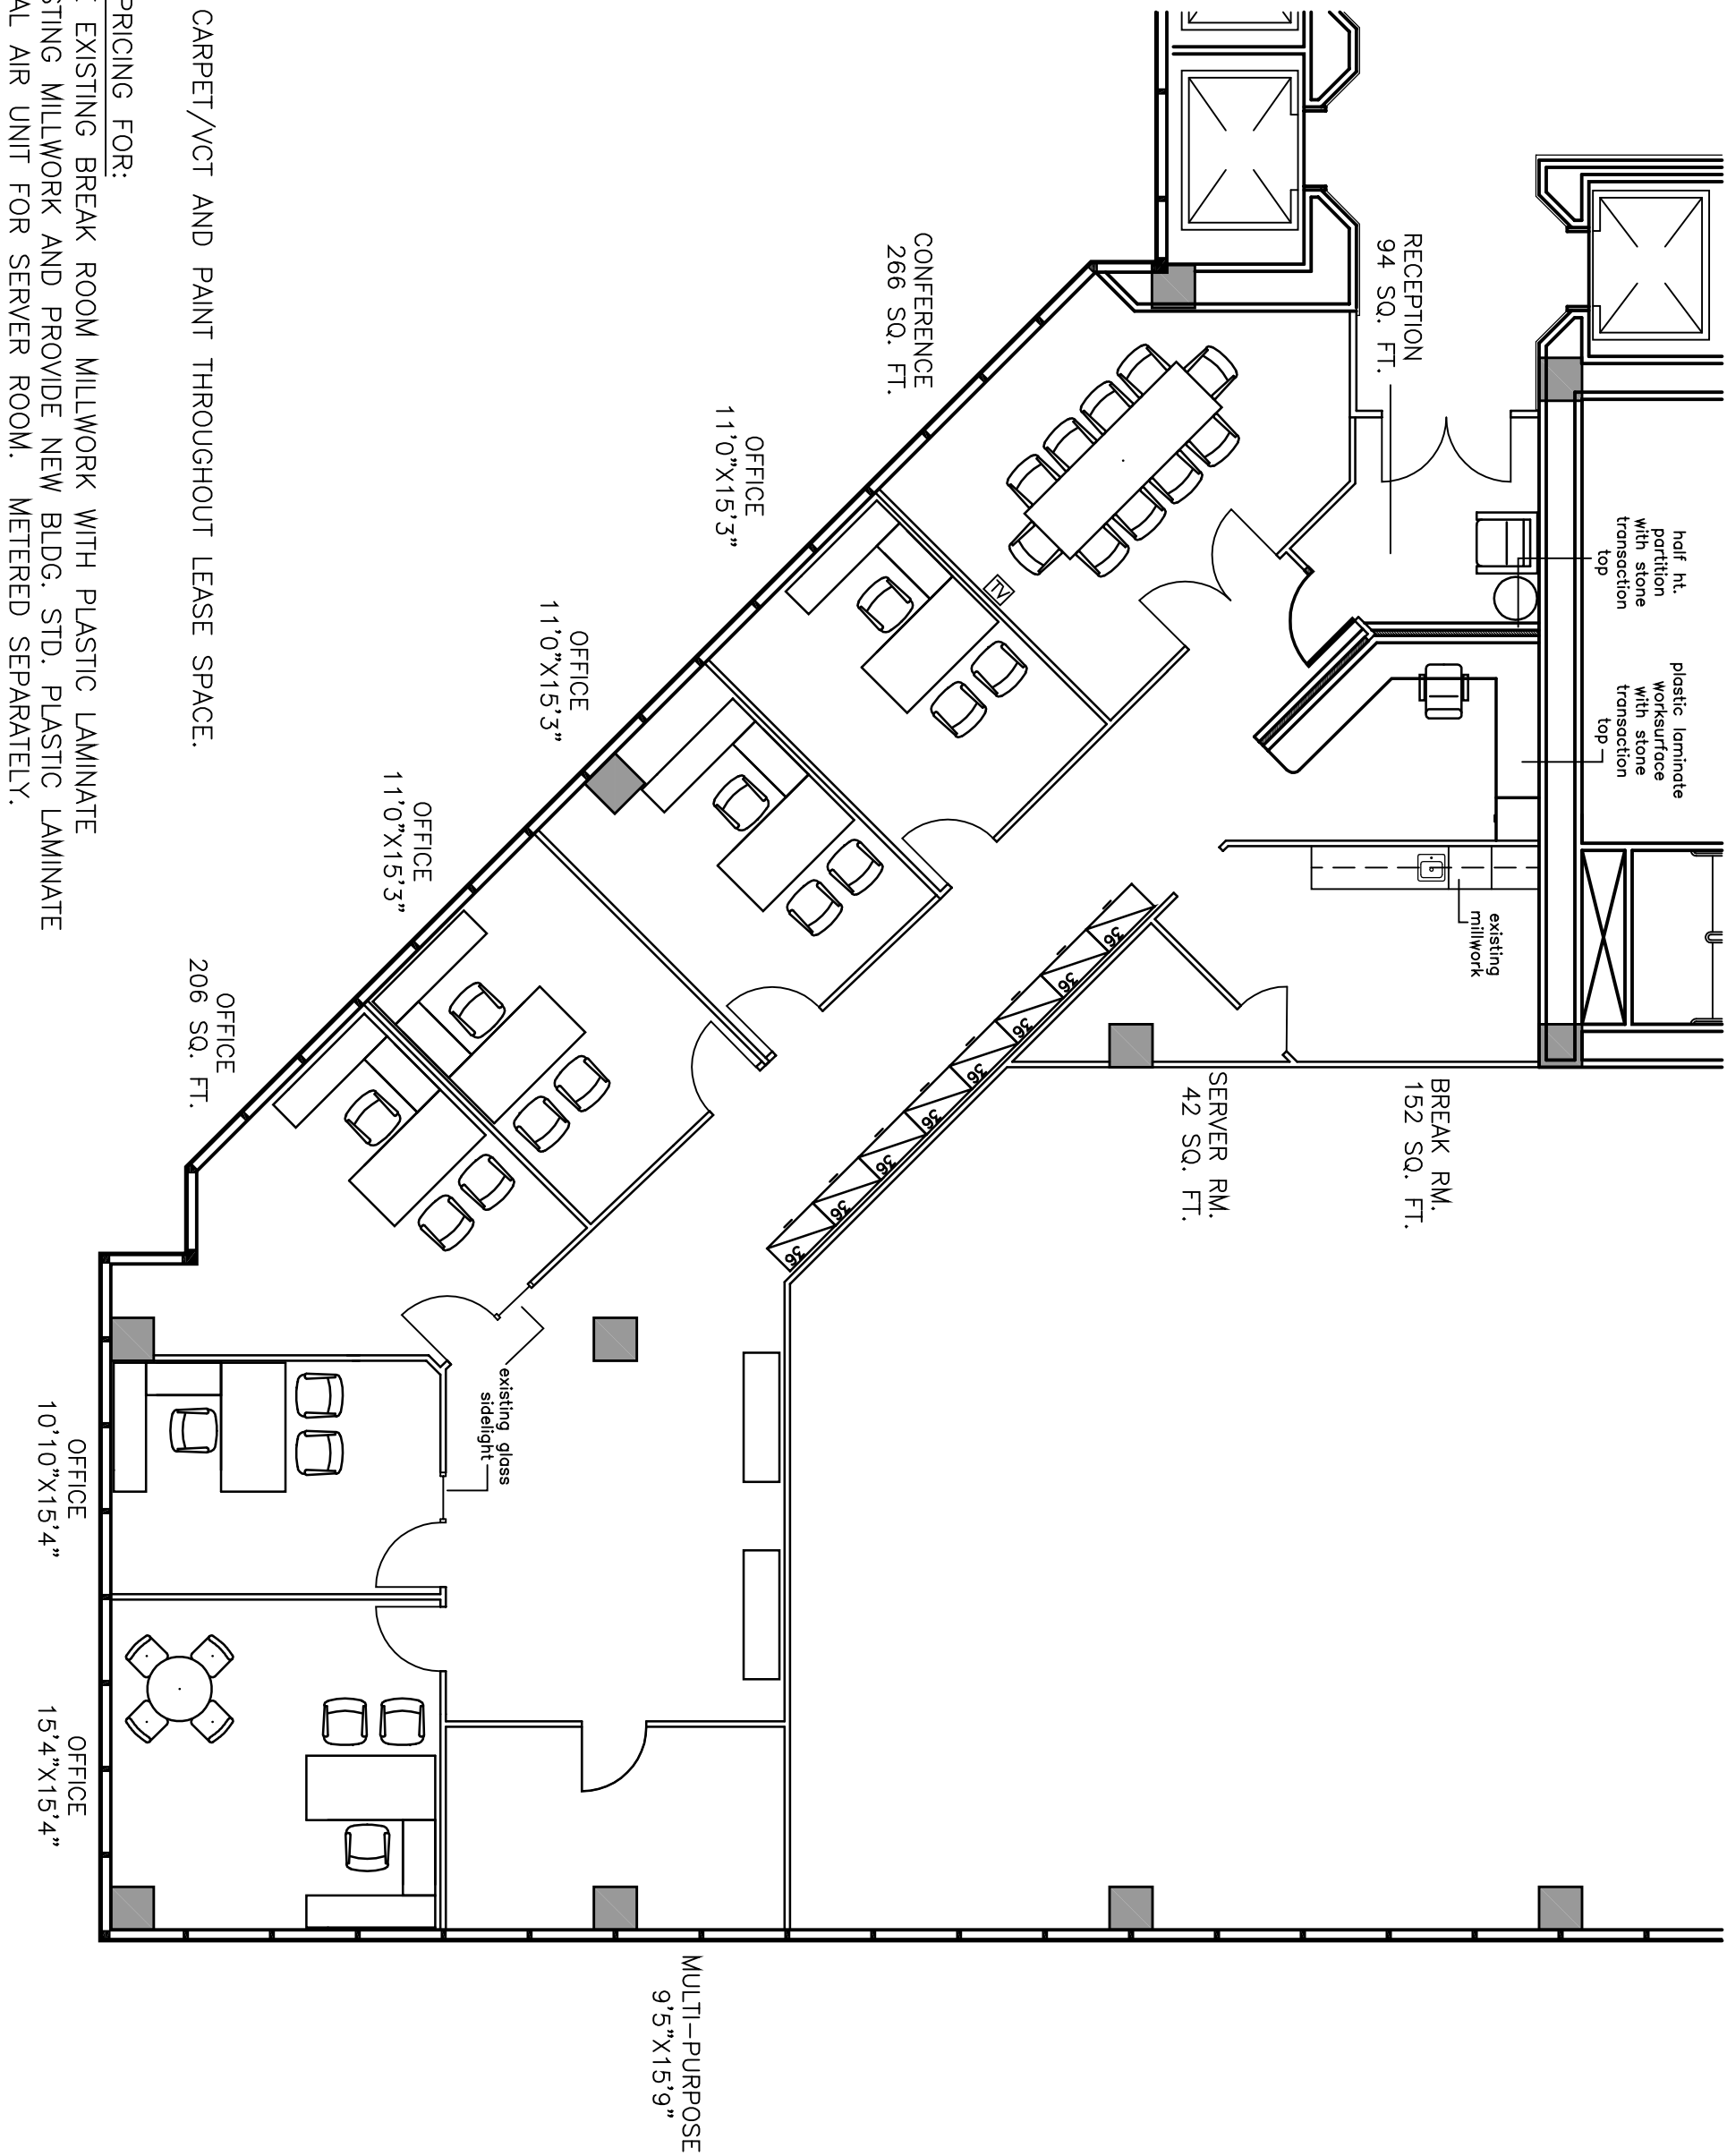

NOTES:

NEW BLDG. STD. CARPET/VCT AND PAINT THROUGHOUT LEASE SPACE.

ADD ALTERNATE PRICING FOR:

RE-LAMINATE EXISTING BREAK ROOM MILLWORK WITH PLASTIC LAMINATE

REMOVE EXISTING MILLWORK AND PROVIDE NEW BLDG. STD. PLASTIC LAMINATE

SUPPLEMENTAL AIR UNIT FOR SERVER ROOM. METERED SEPARATELY.

PONDEROSA OIL & GAS

1225 NORTH LOOP WEST
LEVEL 11

PDG architects

design with your future in mind

3100 WESLAYAN #200 HOUSTON TEXAS 77027-5752
713.629.6100 FAX 713.629.6123 www.pdgarchitects.com

ISSUE DATE NO.
SD 07/07/16 01

JOB NO.: PENDING
FILE: PENDING_SD
DWN BY: GL
DATE: 07/06/16

SCALE: 1/8"=1'-0"
AREA: 3,090_NRA

SHEET:

SD