


OXFORD AVENUE

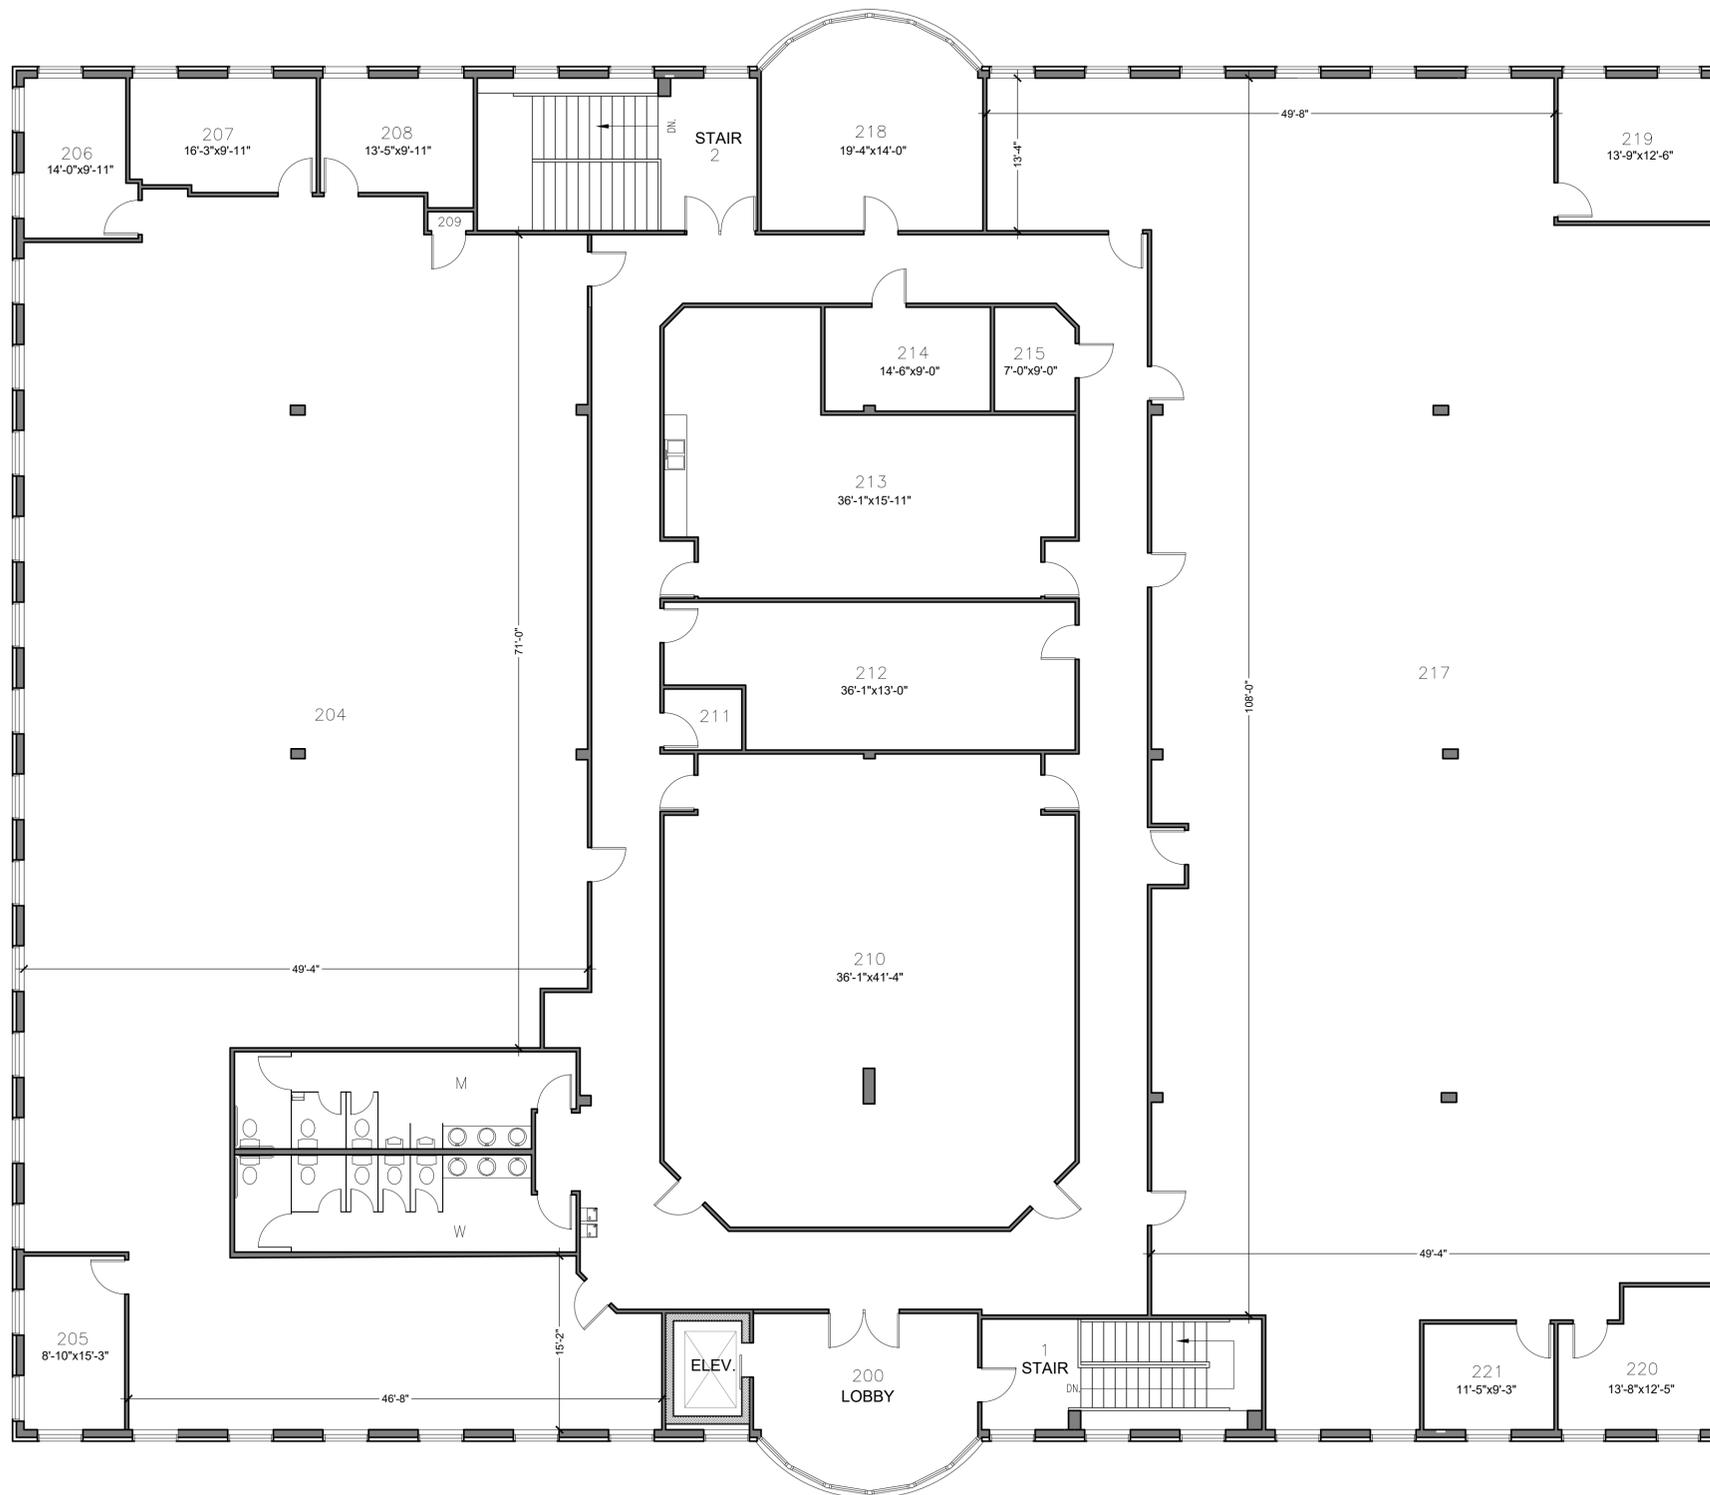


1
A2.0
SECOND FLOOR
SCALE : 1/8"=1'-0"

BELLINGER STREET



NO.	DATE	REVISION	BY

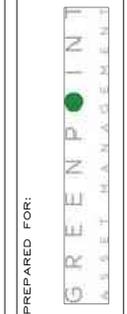

PREPARED FOR:
RiverCityArchitecture&Design
 Residential Interior Designer
 email: info@rcad.net

**WEST RIVERSIDE
 BUILDING
 Eau Claire, WI**

2021 © River City Architecture & Design Inc.
 All rights reserved. No part of this drawing
 may be reproduced without the written
 consent of the architect.
 IMPORTANT NOTE:
 Contractor/owner to verify all
 dimensions, materials, and applicable
 code compliance on plan
 before beginning work.

Date
02-16-2021

SECOND-FLOOR

Sheet No.

A2.0

File No.

EXISTINGPLAN