

19805-19821 Farmington Rd

19805-19821 Farmington Rd, Livonia, MI 48152

Parkwood Presented By:
Parkwood Properties
PROPERTIES



19805 Farmington Rd, Livonia, MI 48152

2,864 SQUARE FEET

\$17.95/SF/YR

\$1.50/SF/MO

Farmington Road Office Building

Office | Single tenant | 2,864 SqFt

Broker/Agent of Record: John Khami (License: MI 6502125628)



John Khami, CCIM
MI 6502125628, MI 6502125628
248.408.1044

uREW



EXISTING FLOOR PLAN

SCALE: 1/8" = 1'-0"

07 JUL 2025

Building Details

Property Type	Office	Subtype	Traditional Office
Tenancy	Single	Total Building SqFt	12,460
Vacant SqFt	2,864	Land Acres	1.43
Class	B	Year Built	2001
Year Renovated	2001	Buildings	1
Stories	1	Total Parking Spaces	38
Cross Street	19805 Framington Road south of 8 Mile, Livonia, MI	Zoning	Office
Submarket	Wayne County		

Building Description

Located a 1/2 mile south of 8 Mile on Farmington Road. The property is Professionally managed by the Property Services Group.

Highlights:

- Lobby and Reception Area
- Kitchen
- Two interior restrooms
- Open interior space for more offices,
- Room on the Farmington Road Monument Sign
- Ample Parking

Building Highlights


Located a 1/2 mile south of 8 Mile on Farmington Road. The property is Professionally managed by the Property Services Group.

Highlights:

- Lobby and Reception Area
- Kitchen
- Two interior restrooms
- Open interior space for more offices,
- Room on the Farmington Road Monument Sign
- Ample Parking

Eight Mile Road to the north.

Farmington Road Office Building located adjacent to Knights of Columbus Banquet facility a half-mile south on Farmington Road.

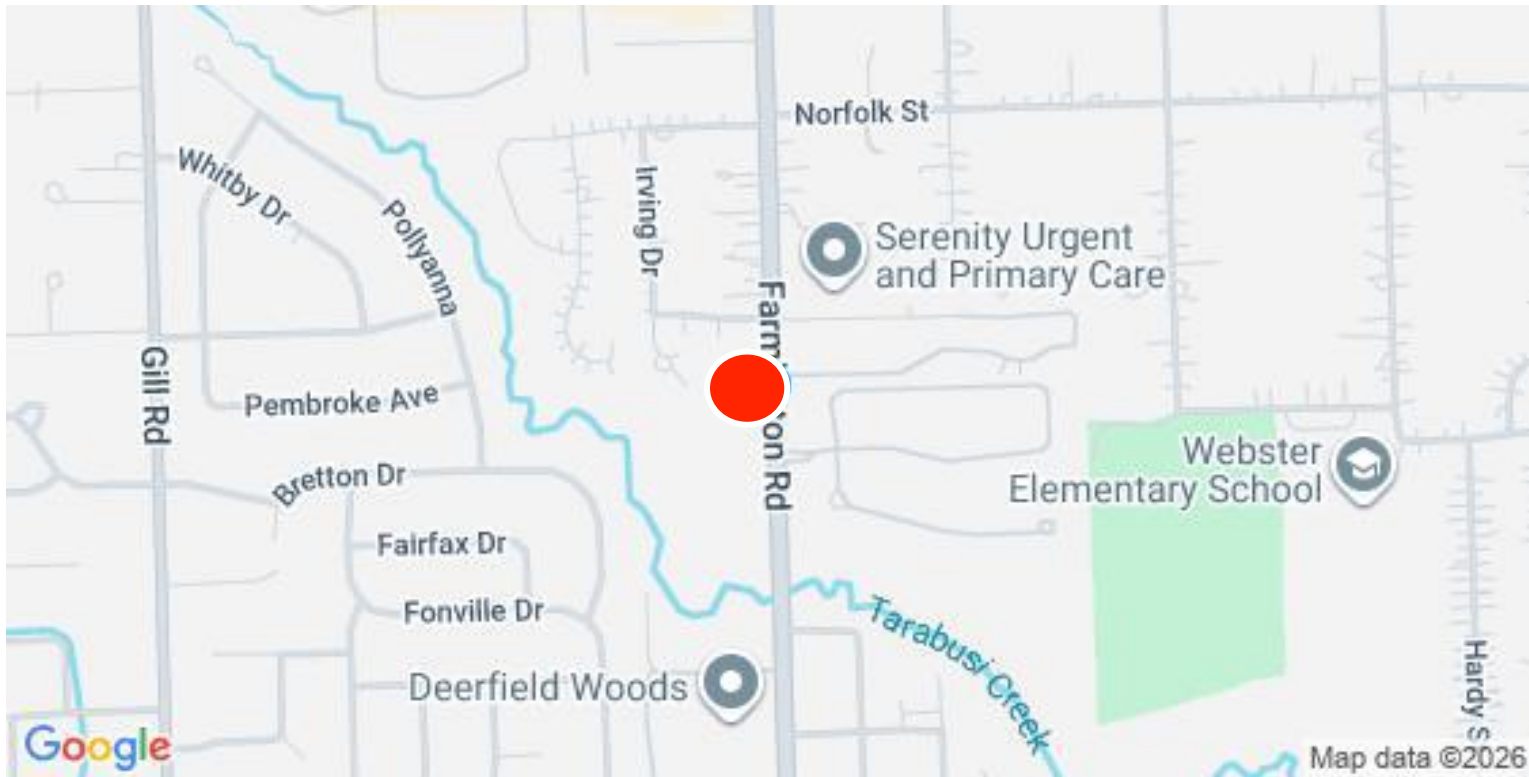

Available Space

Listing Type	Direct	Space Subtype	Traditional Office
RSF	2,864 SF	USF	2,864 SF
Space Available	Now	Parking	Ample
Lease Type	Modified Gross	Lease term	

19809 Farmington Road Livonia MI

