



EAST ELEVATION - OPTION 3

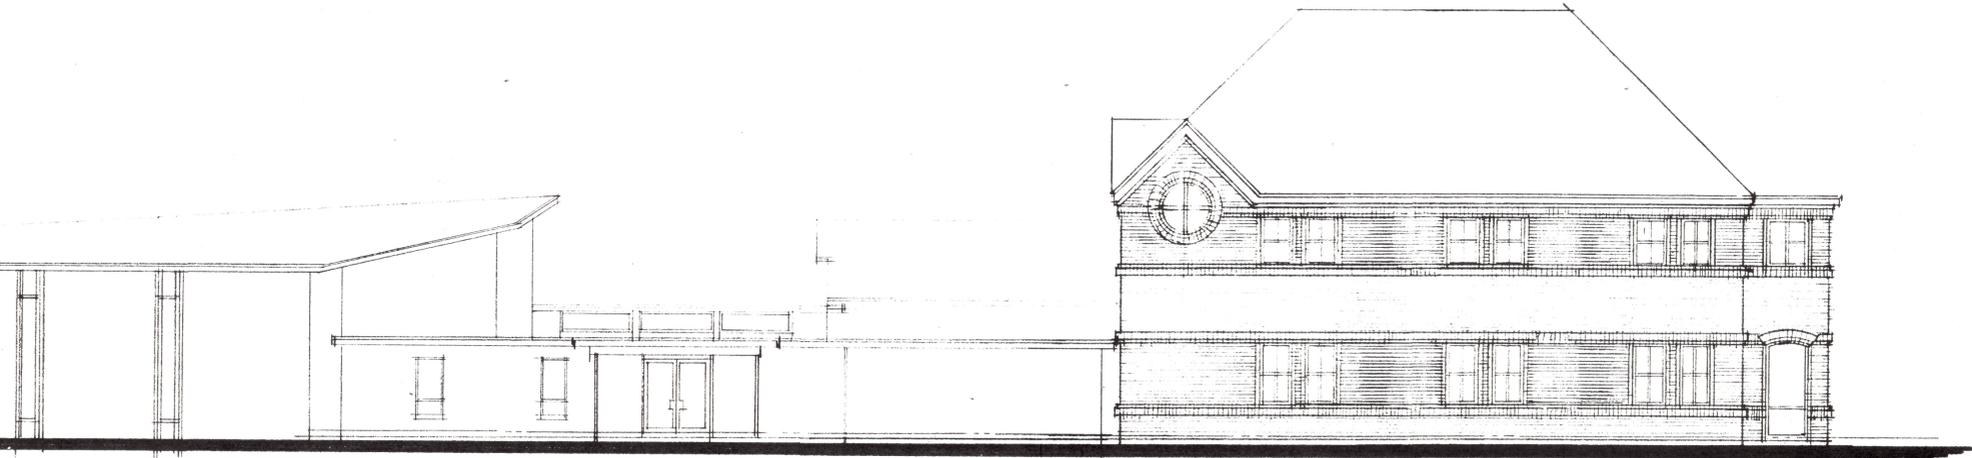

EAST ELEVATION - OPTION 1

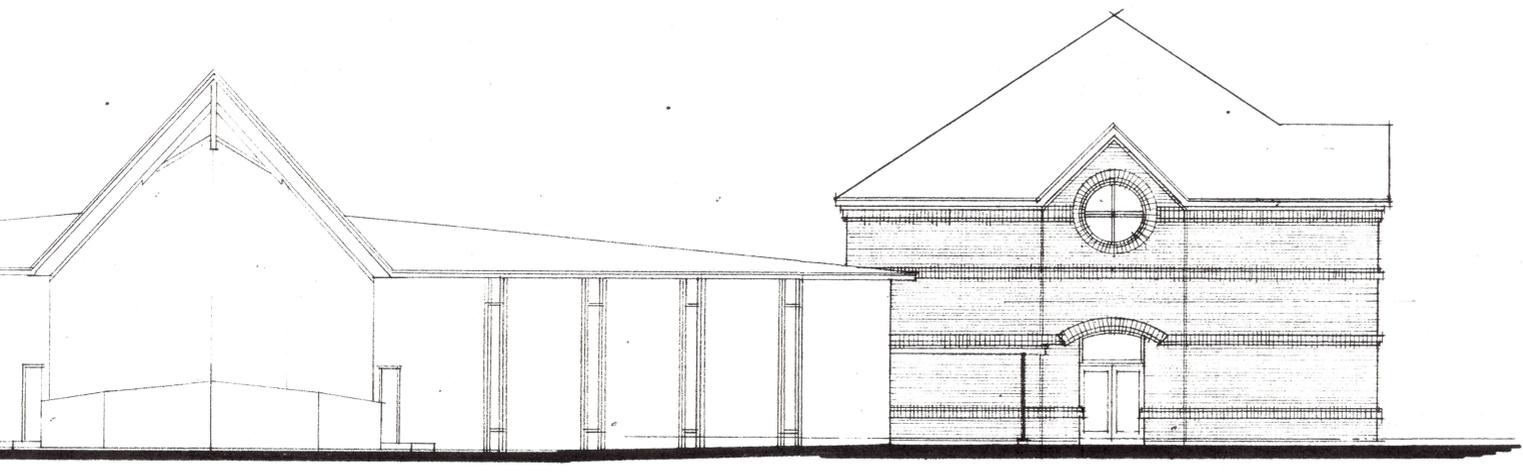

SOUTH ELEVATION - OPTION 1