

FOR SALE/LEASE

4607 E 53RD STREET

DAVENPORT, IA 52807

BIRCHWOOD SOUTH

- 17.93-ACRE COMMERCIAL DEVELOPED BY SJ RUSSELL, A DIVISION OF RUSSELL CONSTRUCTION COMPANY.
- LOCATED IN A WELL POPULATED AREA WITH APPROXIMATELY 46,000 RESIDENTS WITHIN A 3-MILE RADIUS FEATURING THE GREATEST NUMBER OF HIGH-INCOME HOUSEHOLDS IN THE MARKET.
- LOCATED IMMEDIATELY SOUTH OF BIRCHWOOD NORTH, A 30+-ACRE, CLASS A OFFICE PARK ALSO DEVELOPED BY SJ RUSSELL AND HOME TO EMPLOYERS INCLUDING RSM, LEE ENTERPRISES, DELOITTE, MERRILL LYNCH/BANK OF AMERICA, THE UNIVERSITY OF IOWA TIPPIE SCHOOL OF BUSINESS, REGUS, SHIVE-HATTERY, RIVER STONE GROUP, GEIFMAN FIRST EQUITY, GENESIS HEALTH SYSTEMS, SENTRY INSURANCE, MISSISSIPPI VALLEY BLOOD CENTER, FIRST NATIONAL BANK, DUNN BROS. COFFEE, ORANGE THEORY, YOUR PIE AND RUSSELL CONSTRUCTION
 - OVER 2,000 EMPLOYEES WORK IN AND AROUND THE OFFICE PARK DAILY.
- BORDERED ON THE NORTH BY EAST 53RD STREET - 35,000 VPD.
- BORDERED ON THE SOUTH BY NEW RESIDENTIAL DEVELOPMENT BY DAN DOLAN HOMES



David Gellerman

563 505 6254

dgellerman@thehawkeyegroup.com



Chris Wilkins

563 505 4741

cwilkins@thehawkeyegroup.com

FOR SALE/LEASE

4607 E 53RD STREET

DAVENPORT, IA 52807

FOR LEASE

LOT	SIZE	PRICE
6B	1,745 SF	\$29.00/SF
	1,949 SF	\$28.00/SF



Birchwood South First Addition Site Plan

53rd Street, Davenport, IA.



0 50 100 200
SCALE IN FEET

RUSSELL SHIVEHATTERRY
ARCHITECTURE + ENGINEERING



David Gellerman

563 505 6254

dgellerman@thehawkeyegroup.com



Chris Wilkins

563 505 4741

cwilkins@thehawkeyegroup.com

HAWKEYE
COMMERCIAL REAL ESTATE

FOR SALE/LEASE

4607 E 53RD STREET

DAVENPORT, IA 52807



PRICE

- LOT 6B - \$28.00/SF (INLINE)
- LOT 6B - \$29.00/SF (ENDCAP)

AVAILABLE SPACE

- 1,745 SF
- 1,949 SF

BUILDING FEATURES

- NEW CONSTRUCTION MULTI-TENANT RETAIL CENTER
- AMPLE CUSTOMER PARKING
- AVAILABLE COMMERCIAL SPACES WILL BORDER NEW RESIDENTIAL DEVELOPMENT SITUATED ON THE BACK HALF OF THE BIRCHWOOD SOUTH DEVELOPMENT



David Gellerman

563 505 6254


dgellerman@thehawkeyegroup.com



Chris Wilkins

563 505 4741


cwilkins@thehawkeyegroup.com

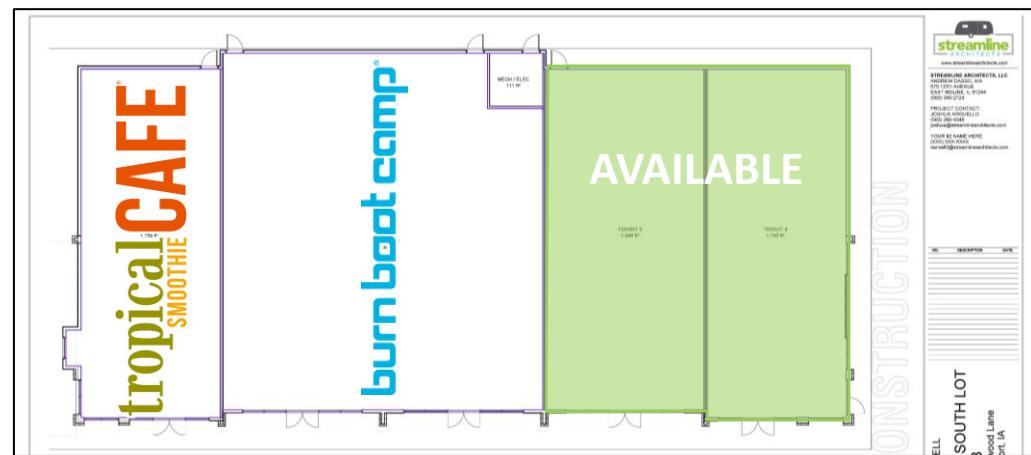

FOR SALE/LEASE

4607 E 53RD STREET

DAVENPORT, IA 52807

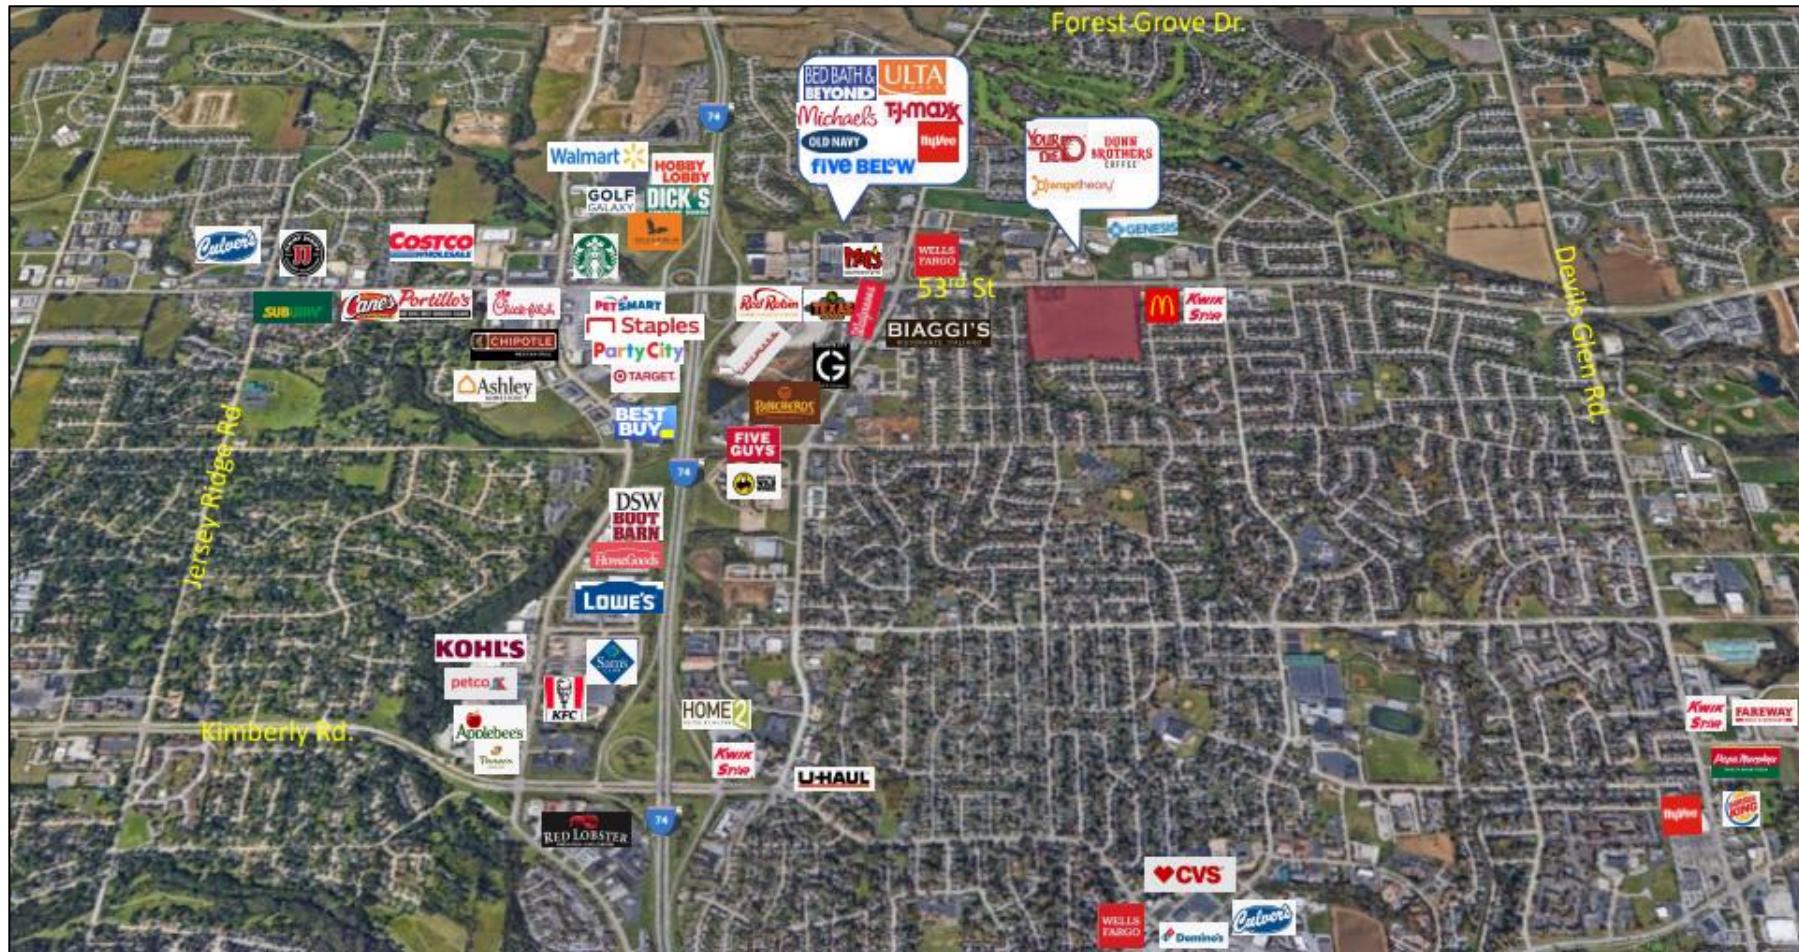

David Gellerman

563 505 6254

dgellerman@thehawkeyegroup.com



Chris Wilkins

563 505 4741

cwilkins@thehawkeyegroup.com

