


X:\8942 - 8202 N ARMENIA AVE\PHASE 2\ 8942 - 8202 N ARMENIA AVE (BERYL PROJECT ENGINEERING)\BUILDING DEPT COMMENTS REV(1) 4.21.23 4/24/2023 10:14 AM

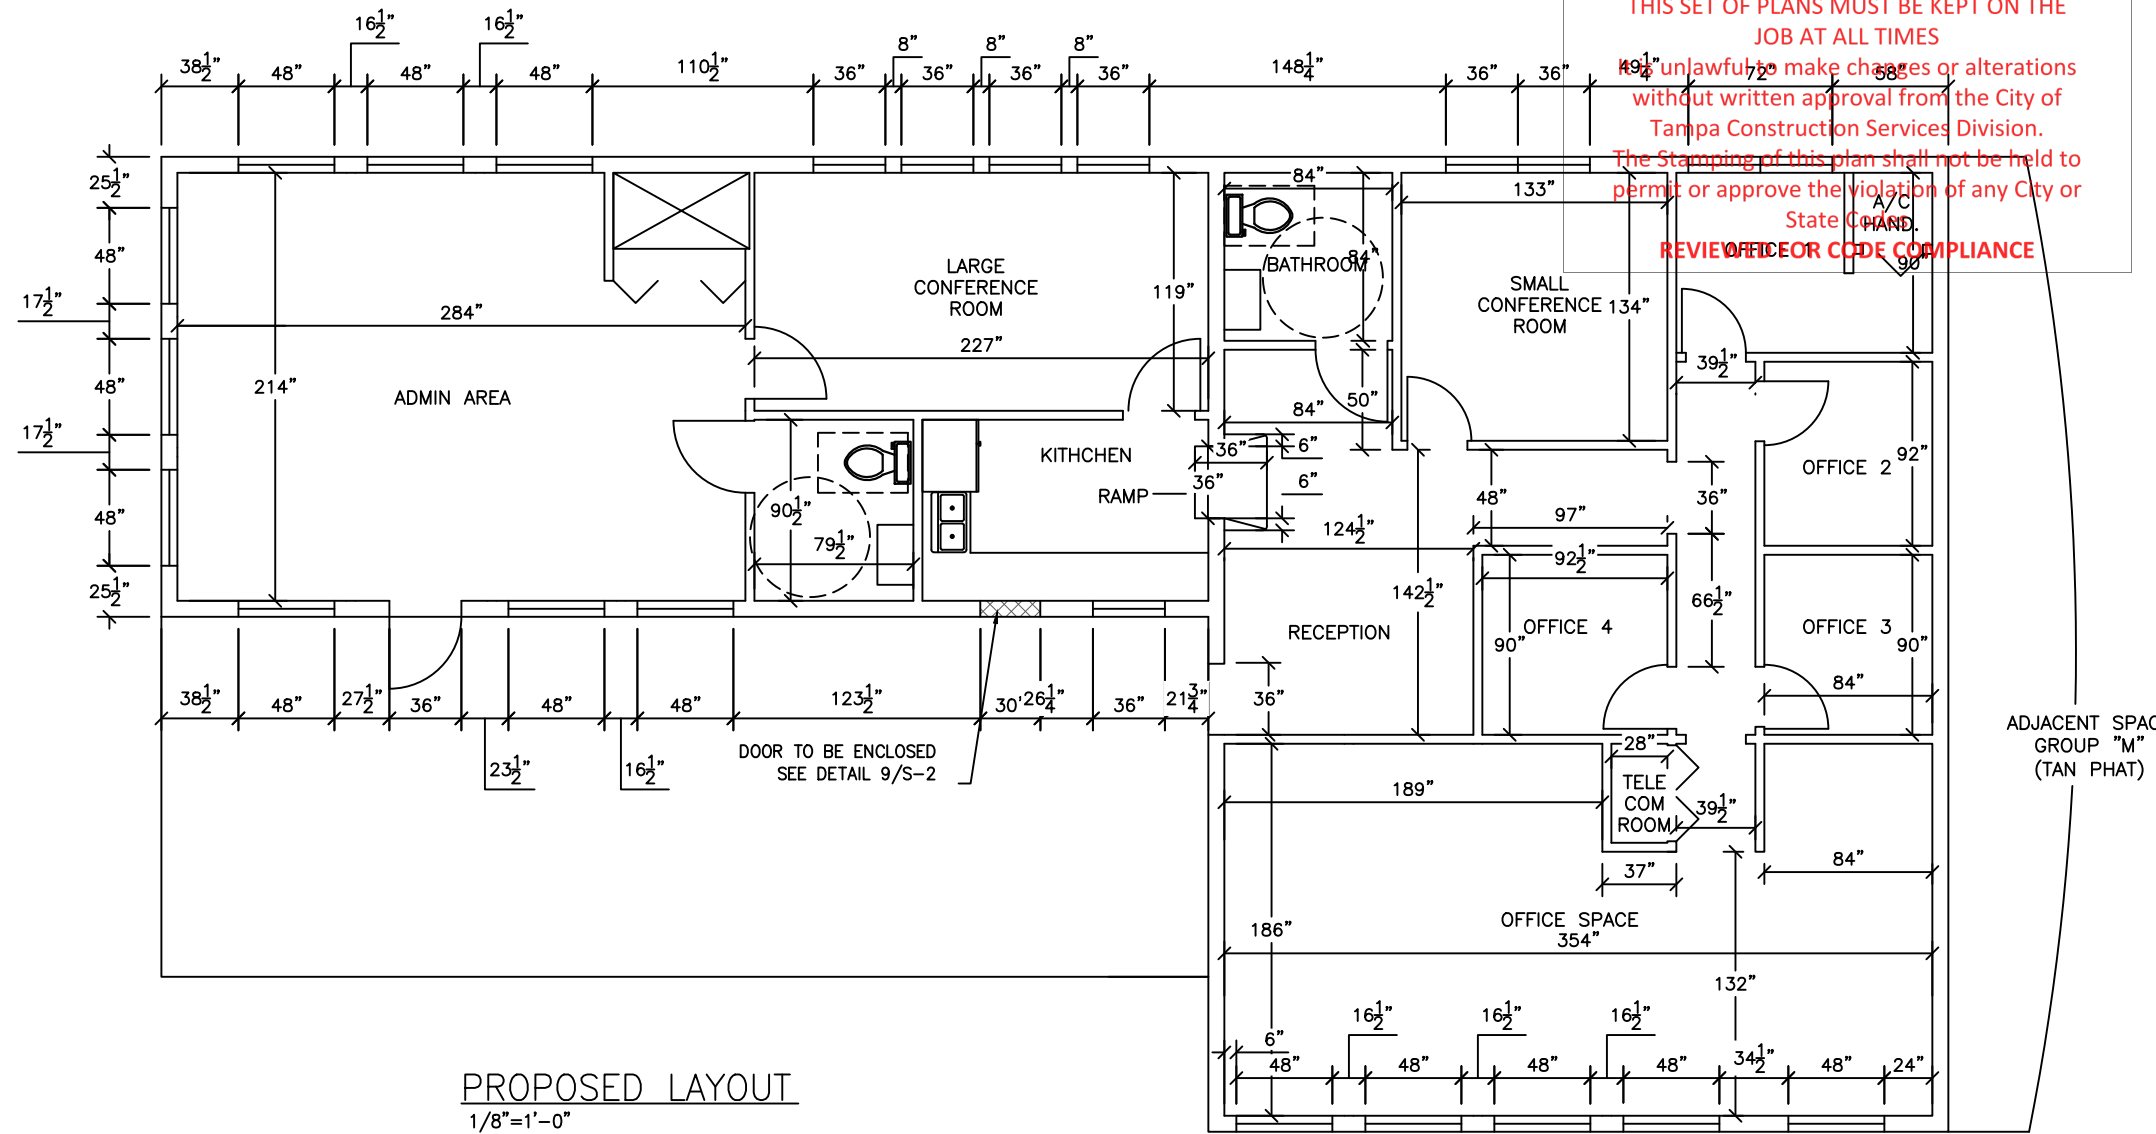

City of Tampa
CONSTRUCTION SERVICES DIVISION
PLAN APPROVAL
 5/12/2023


THIS SET OF PLANS MUST BE KEPT ON THE
 JOB AT ALL TIMES

It is unlawful to make changes or alterations
 without written approval from the City of
 Tampa Construction Services Division.
 The Stamping of this plan shall not be held to
 permit or approve the violation of any City or
 State Code.

REVIEW FOR CODE COMPLIANCE

WINDOW OR DOOR TO BE ENCLOSED

PROPOSED LAYOUT
 1/8"=1'-0"

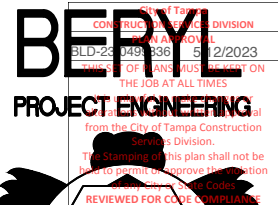

8202 NORTH ARMENIA AVENUE
 TAMPA, FL 33604


Office: (813) 616-3301
 Mobile (970) 703-3284
 Leo@BerylProjectEngineering.com

REVISIONS			
No.	DESCRIPTION	DATE	
	BUILDING DEPT COMMENT REV(1)	(4.24.23)	

INTERIOR RENOVATIONS
 AND PLUMBING
 BERYL PROJECT
 ENGINEERING
 8202 N ARMENIA AVE
 33604

BUILD IN ACCORDANCE WITH:
 FLORIDA BUILDING CODE,
 7TH EDITION, 2020
 (CURRENT EDITION)

DESCRIPTION
 PROPOSED LAYOUT

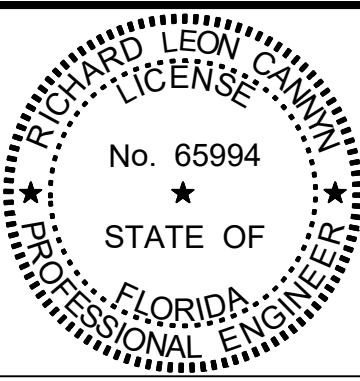

Richard Leon Cannyn, PMP, P.E.
 P.E. # 65994

SCALE AS_SHOWN	DRAWING No. A-2
PROJECT No. ISN# 8942	DRAFTER: TB DESIGNER: LG REVIEWER: LC TO BE CHECKED BY: LC
DATE 4/24/2023	SHEET No. 5 OF 12