



STUDIO 26 ASSOCIATES, LLC
ARCHITECTURE | DESIGN | SPACE PLANNING

Architect
Studio 26 Associates, LLC
Wannalancit Mills
First Floor - Suite100
175 Cabot Street
Lowell MA 01854
Phone: 508-375-8159
anganga@studio26associates.com

Owner
Nason Properties
155 Middlesex St,
Lowell MA, 01852

Project & Address
155 Middlesex St,
Lowell MA, 01852

NO.	REVISION	DATE

© 2018 Studio 26 Associates, LLC
ALL RIGHTS RESERVED. ALL IDEAS, DESIGNS, PLANS AND SPECIFICATIONS ARE THE PROPERTY OF STUDIO 26 ASSOCIATES, LLC. RIGHTS OF USE ARE CONDITIONAL AND ARE LIMITED TO A ONE-TIME USE TO CONSTRUCT A SINGLE PROJECT ON THE SITE SO INDICATED. USE OF THE WORK AND ANY DERIVATIVE WORK COVERED UNDER THIS COPYRIGHT FOR OTHER PROJECTS IS PROHIBITED. THE USE OR REPRODUCTION OF THESE PLANS FOR ANY OTHER CONSTRUCTION OR PERMIT APPLICATION IS STRICTLY PROHIBITED WITHOUT PRIOR WRITTEN PERMISSION OF STUDIO 26 ASSOCIATES, LLC AND THE ARCHITECT WHOSE SIGNATURE AND SEAL MAY BE AFFIXED TO THESE DRAWINGS.

Project Status:

Schematic Design


Sheet Title

First Floor- Office Plan

Issue Date 1-25-19

PROJECT #:
19-008

A2

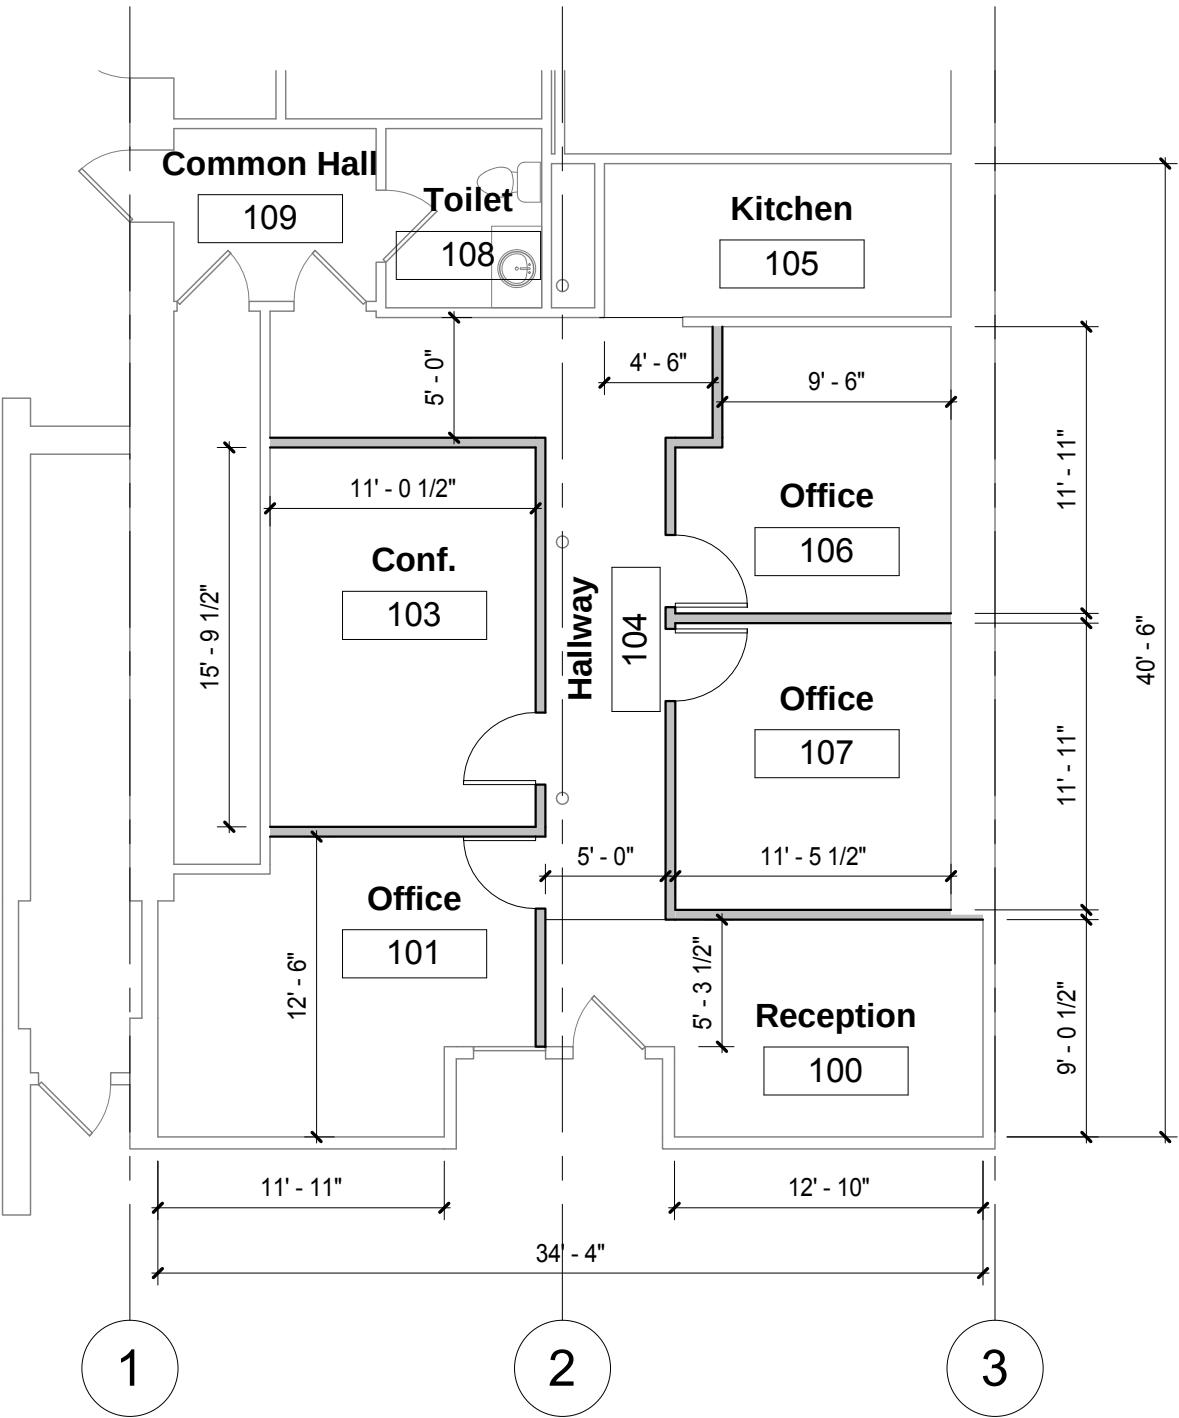

1 1st Floor- New Plan
1/8" = 1'-0"

KEY

- EXISTING TO REMAIN
- NEW TO BE BUILT