

COLUMBUS GEORGIA

# HIGHSIDE MARKET™

A PLACE  
FOR ALL  
MADE  
BY ALL

**211 13<sup>th</sup> Street, Columbus Georgia**


Another quality development from The Cotton Companies



MONA POPE MOTOR CO

**A place that infuses  
renewed energy into a  
vital part of the city.**

A PLACE THAT CELEBRATES CREATIVITY,  
COMMUNITY, HISTORY, AND OPPORTUNITY.

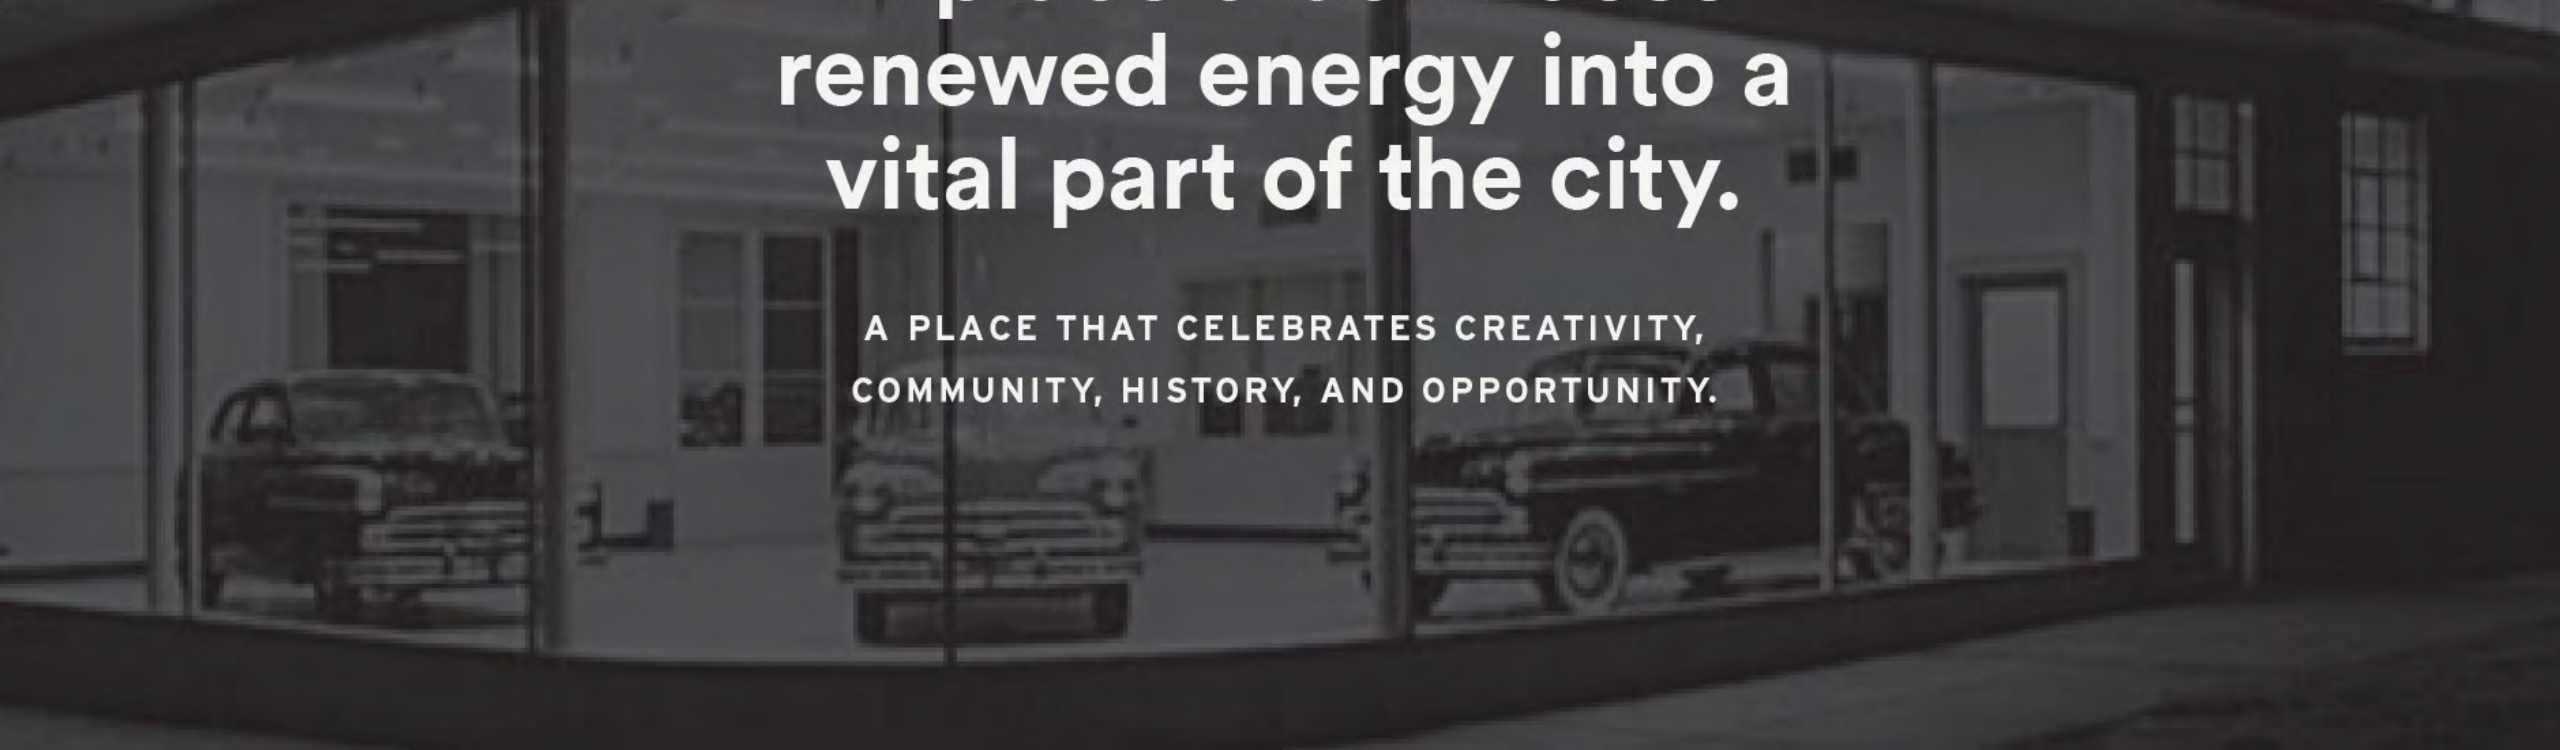





## A PLACE FOR ALL, MADE BY ALL

Highside Market is a place that enlivens the soul of community and brings the best of Columbus together by partnering with local makers and artists, retailers and restauranteurs.








Mish Mash

TEASED  
hair salon

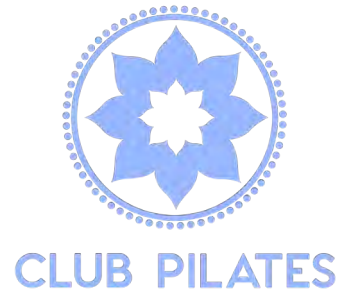

# 211

## *Building*



The 211 Building hums with activity — people eating, shopping, mingling, working, and connecting. The ground floor is an eclectic mix of retail shops offering everything from men's, women's, and children's clothing, outdoor gear, to wellness products. Satisfy your tastebuds and quench your thirst with mainstay's like Flying Biscuit Café, Parlor Donuts, It's Tamale Time Ray's Quick Stop and Whit's Frozen Custard - Highside Market is your spot to Gather, Enjoy and Become...




# Ground Floor



211 13<sup>th</sup> Street



# Ground Floor

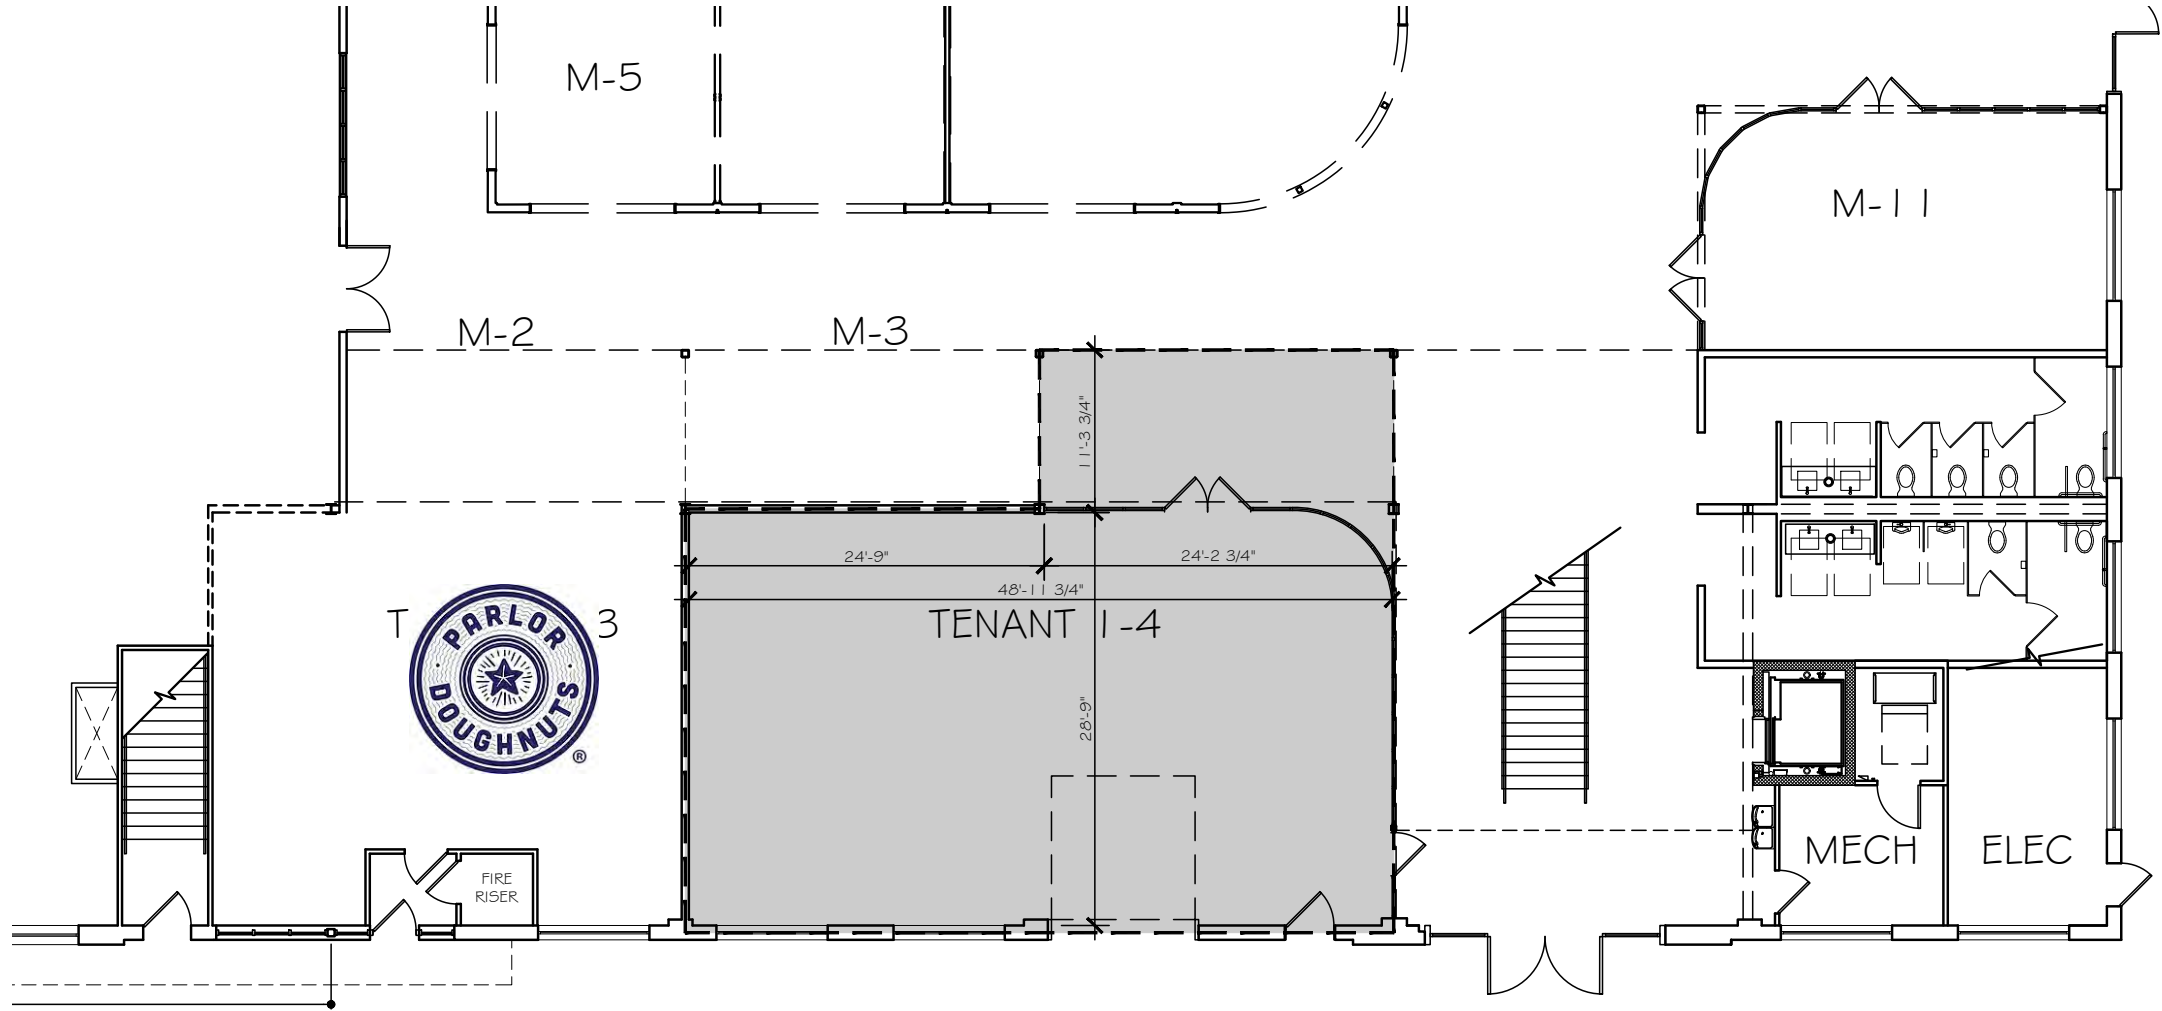


211 13<sup>th</sup> Street  
Suite 103

1 GROUND FLOOR PLAN  
A1.1 SCALE: 1/16" = 1'-0"




# Second Floor

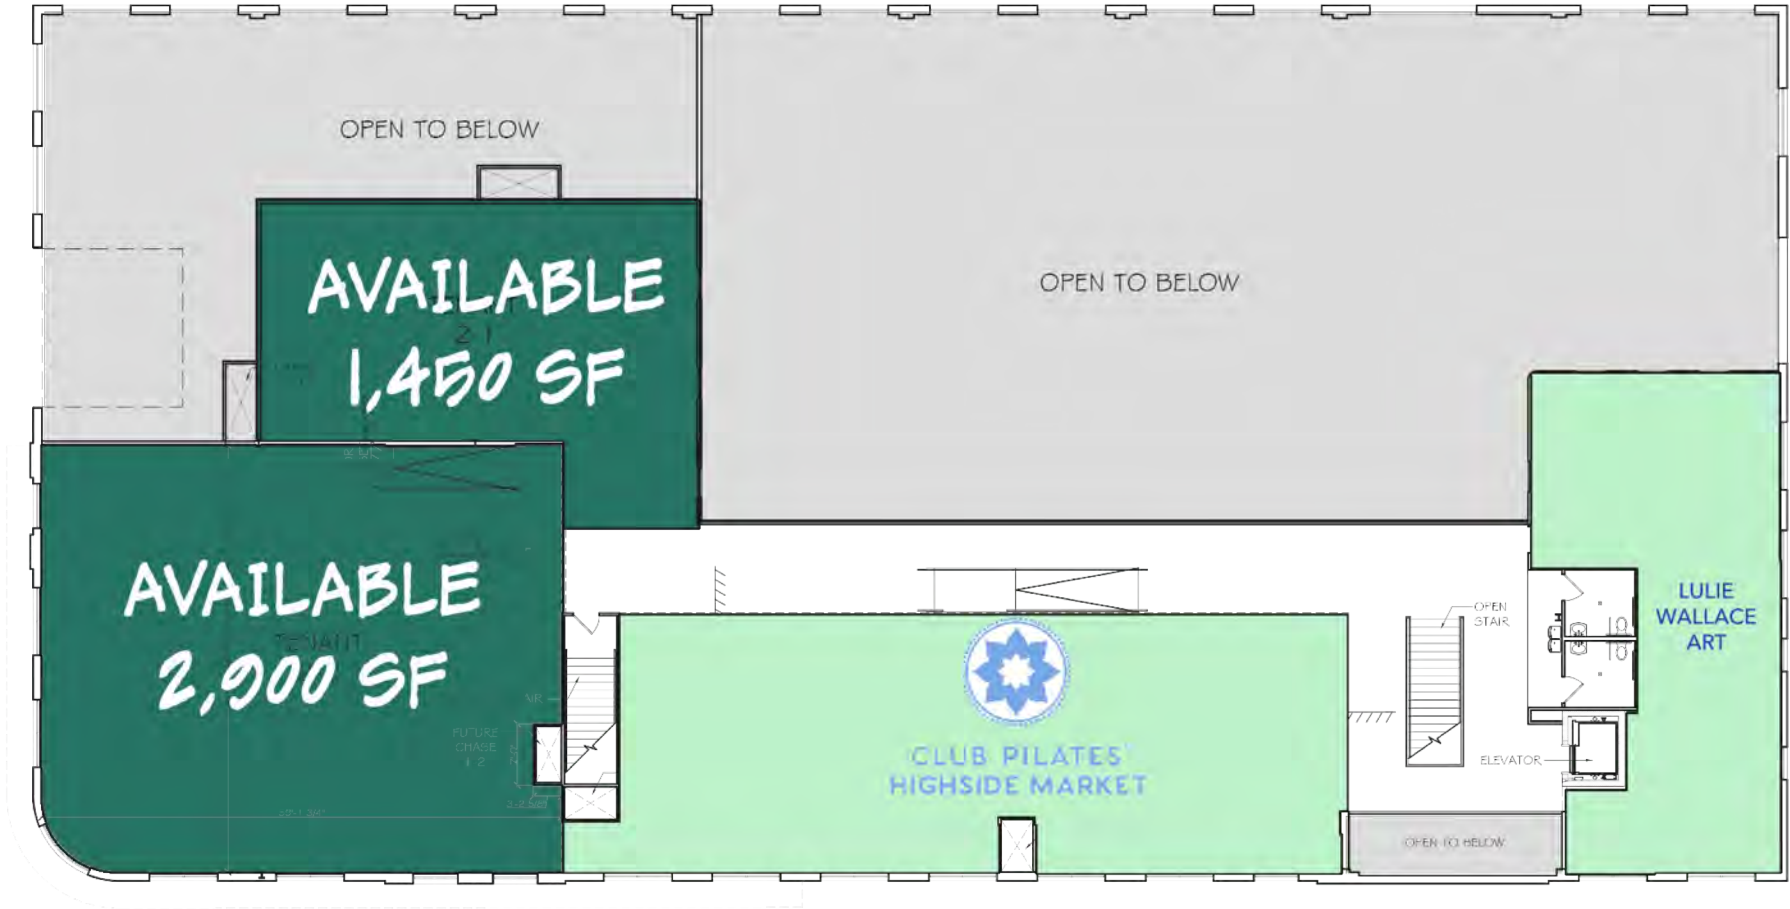





# Second Floor

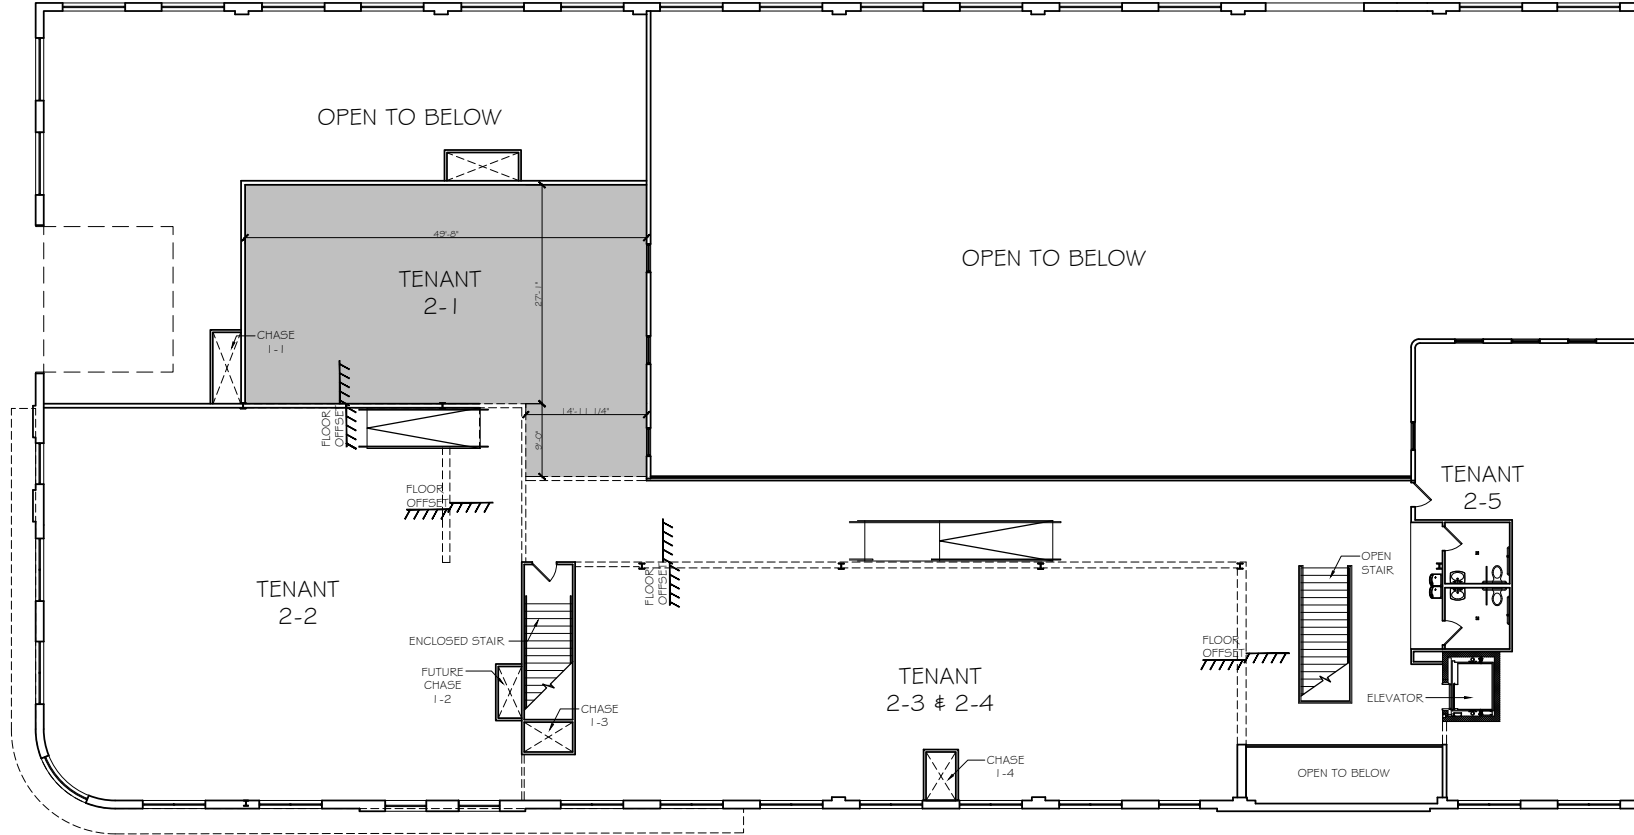


1 SECOND FLOOR PLAN  
A2.1 SCALE: 1/16" = 1'-0"

 

# Second Floor

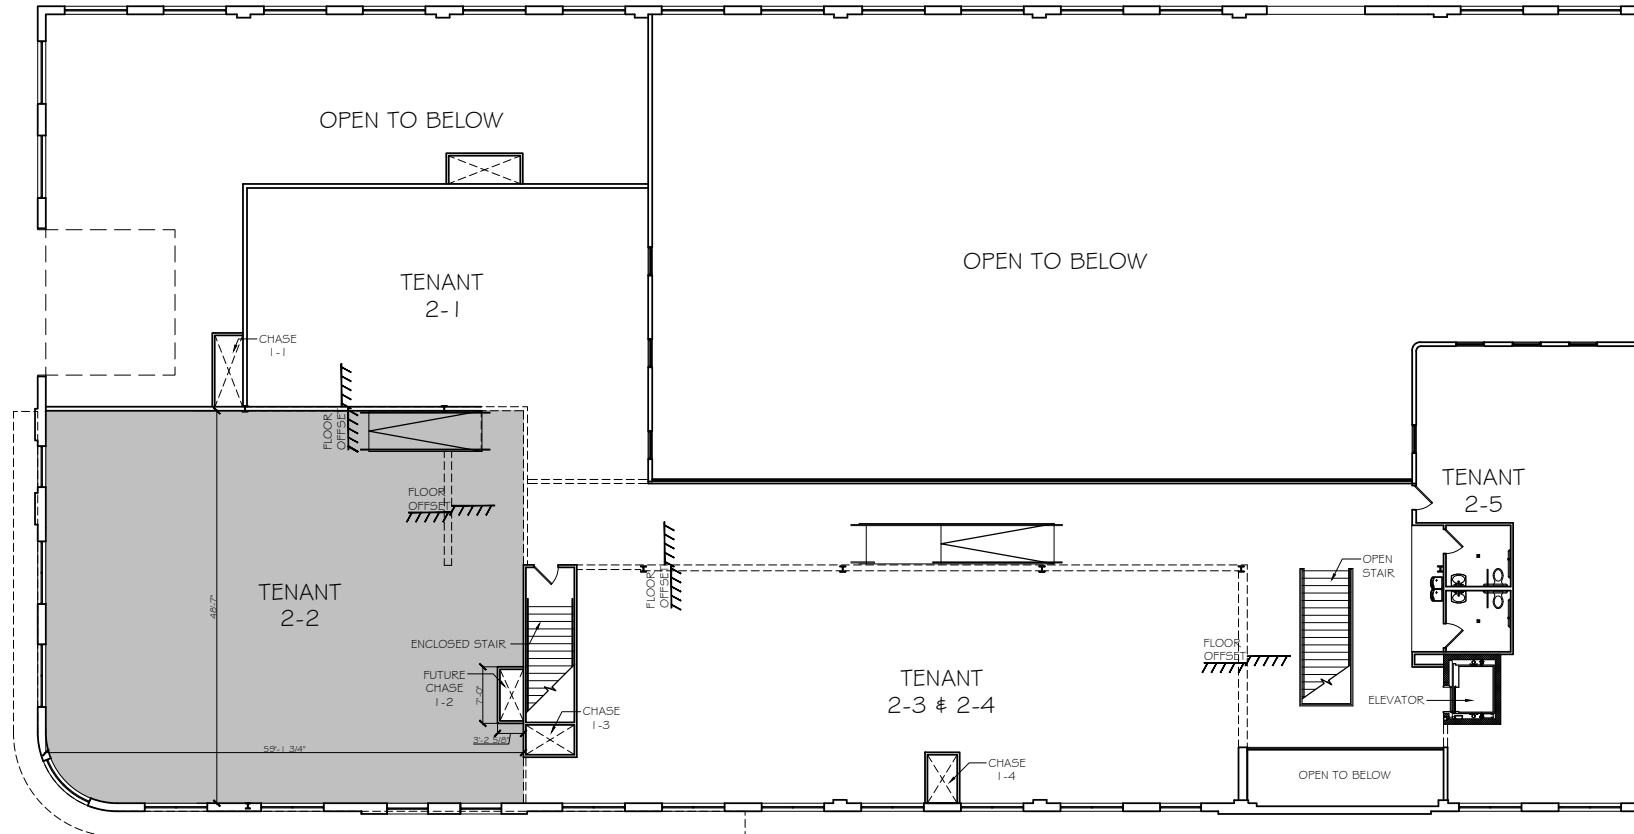

1 SECOND FLOOR PLAN  
A2.2 SCALE: 1/16" = 1'-0"

 





# 201

## *Building*



The former bank building takes on a new life on one of the most high-traffic, high-energy corners in Columbus with a ground floor, fast casual restaurant, basement bar, and second floor upscale hair salon. An outdoor common area provides an added venue for relaxing, gathering, and connecting.

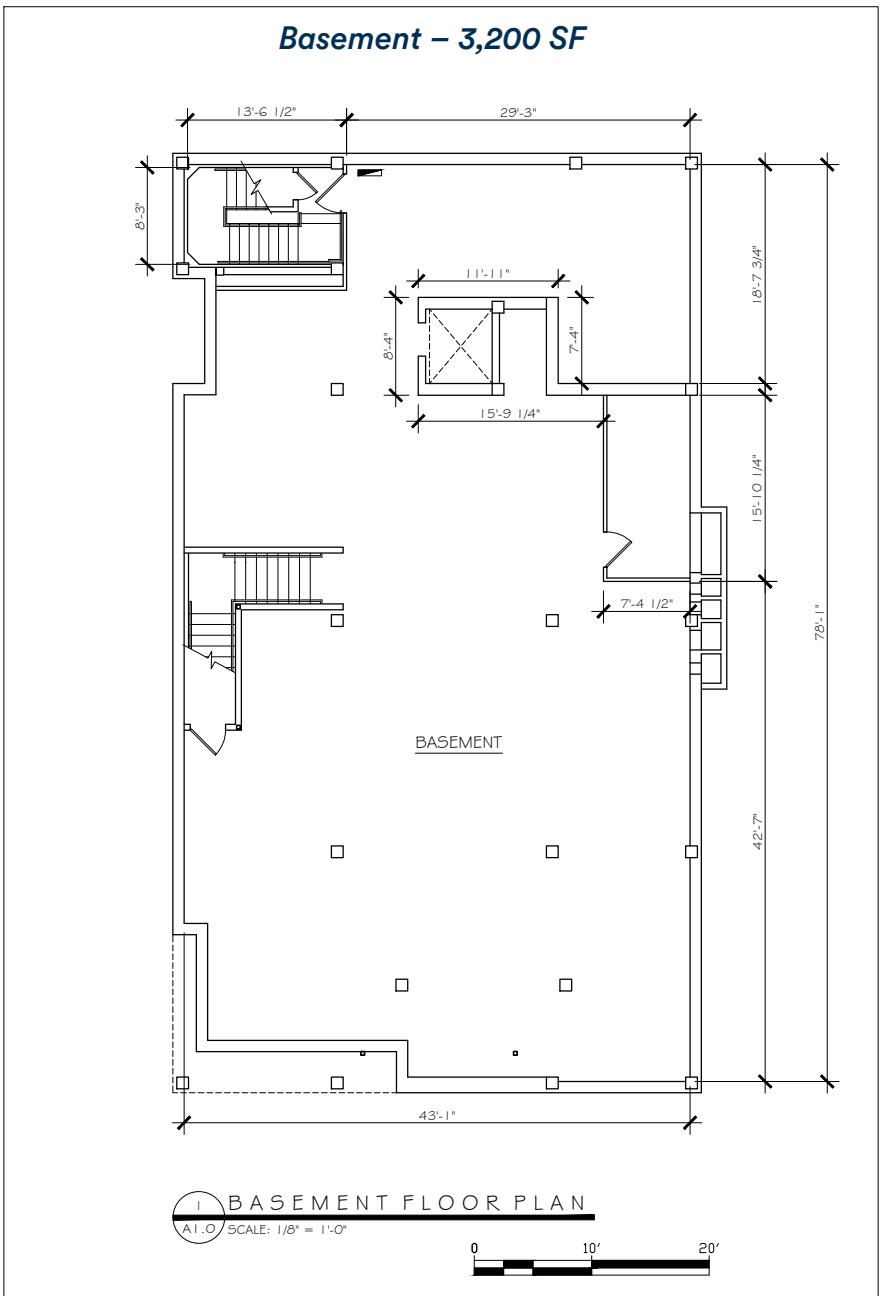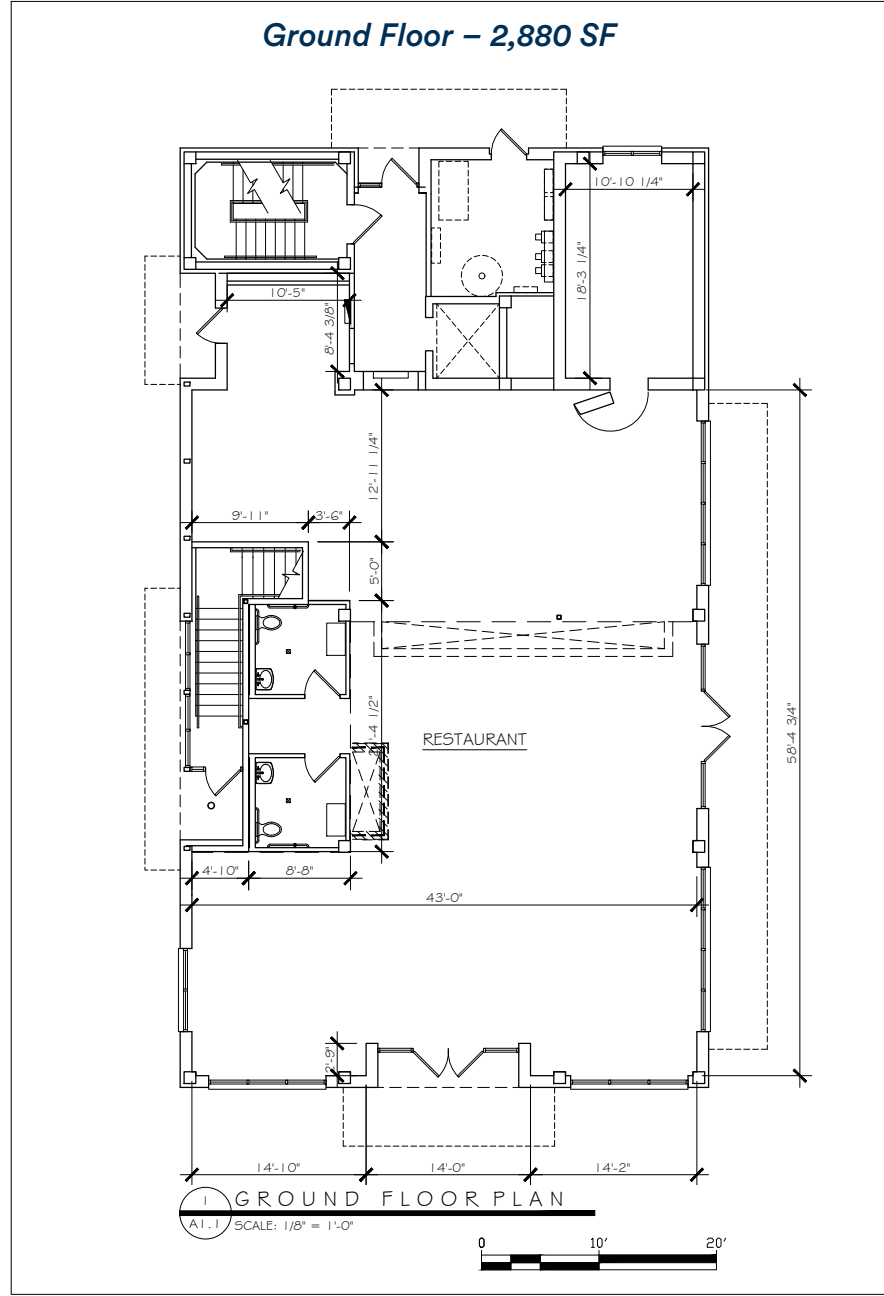

**201 13<sup>th</sup> Street**  
**Suite 100 & 200**





2nd Ave

13th STREET

3rd Ave




SITE MAP






PHENIX CITY, ALABAMA

CHATTAHOOCHEE RIVER

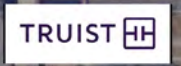

13th Street

Veterans Pkwy

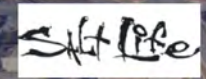

AREA MAP

