


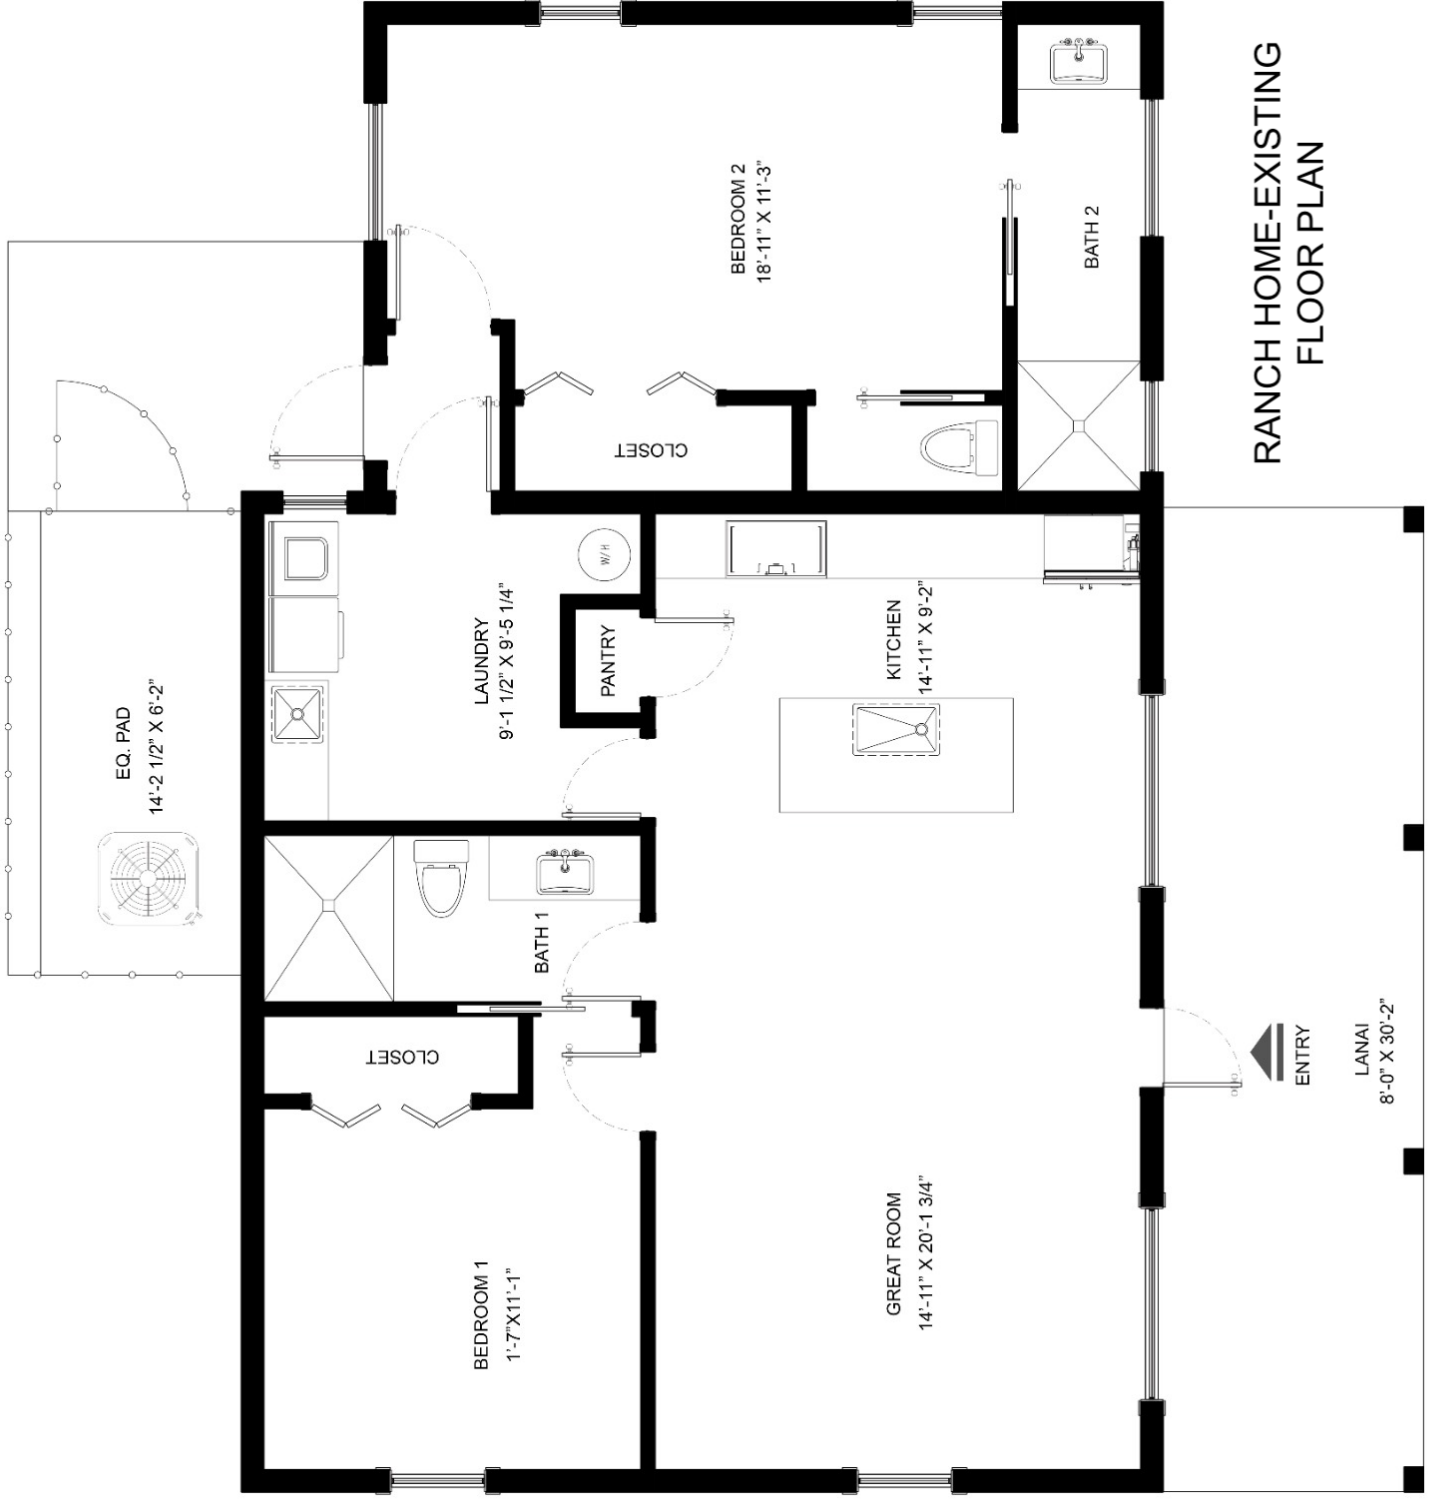

RANCH HOME-EXISTING  
FLOOR PLAN