




FLOOR PLAN APT #101
 SCALE: 1/4" = 1'-0"

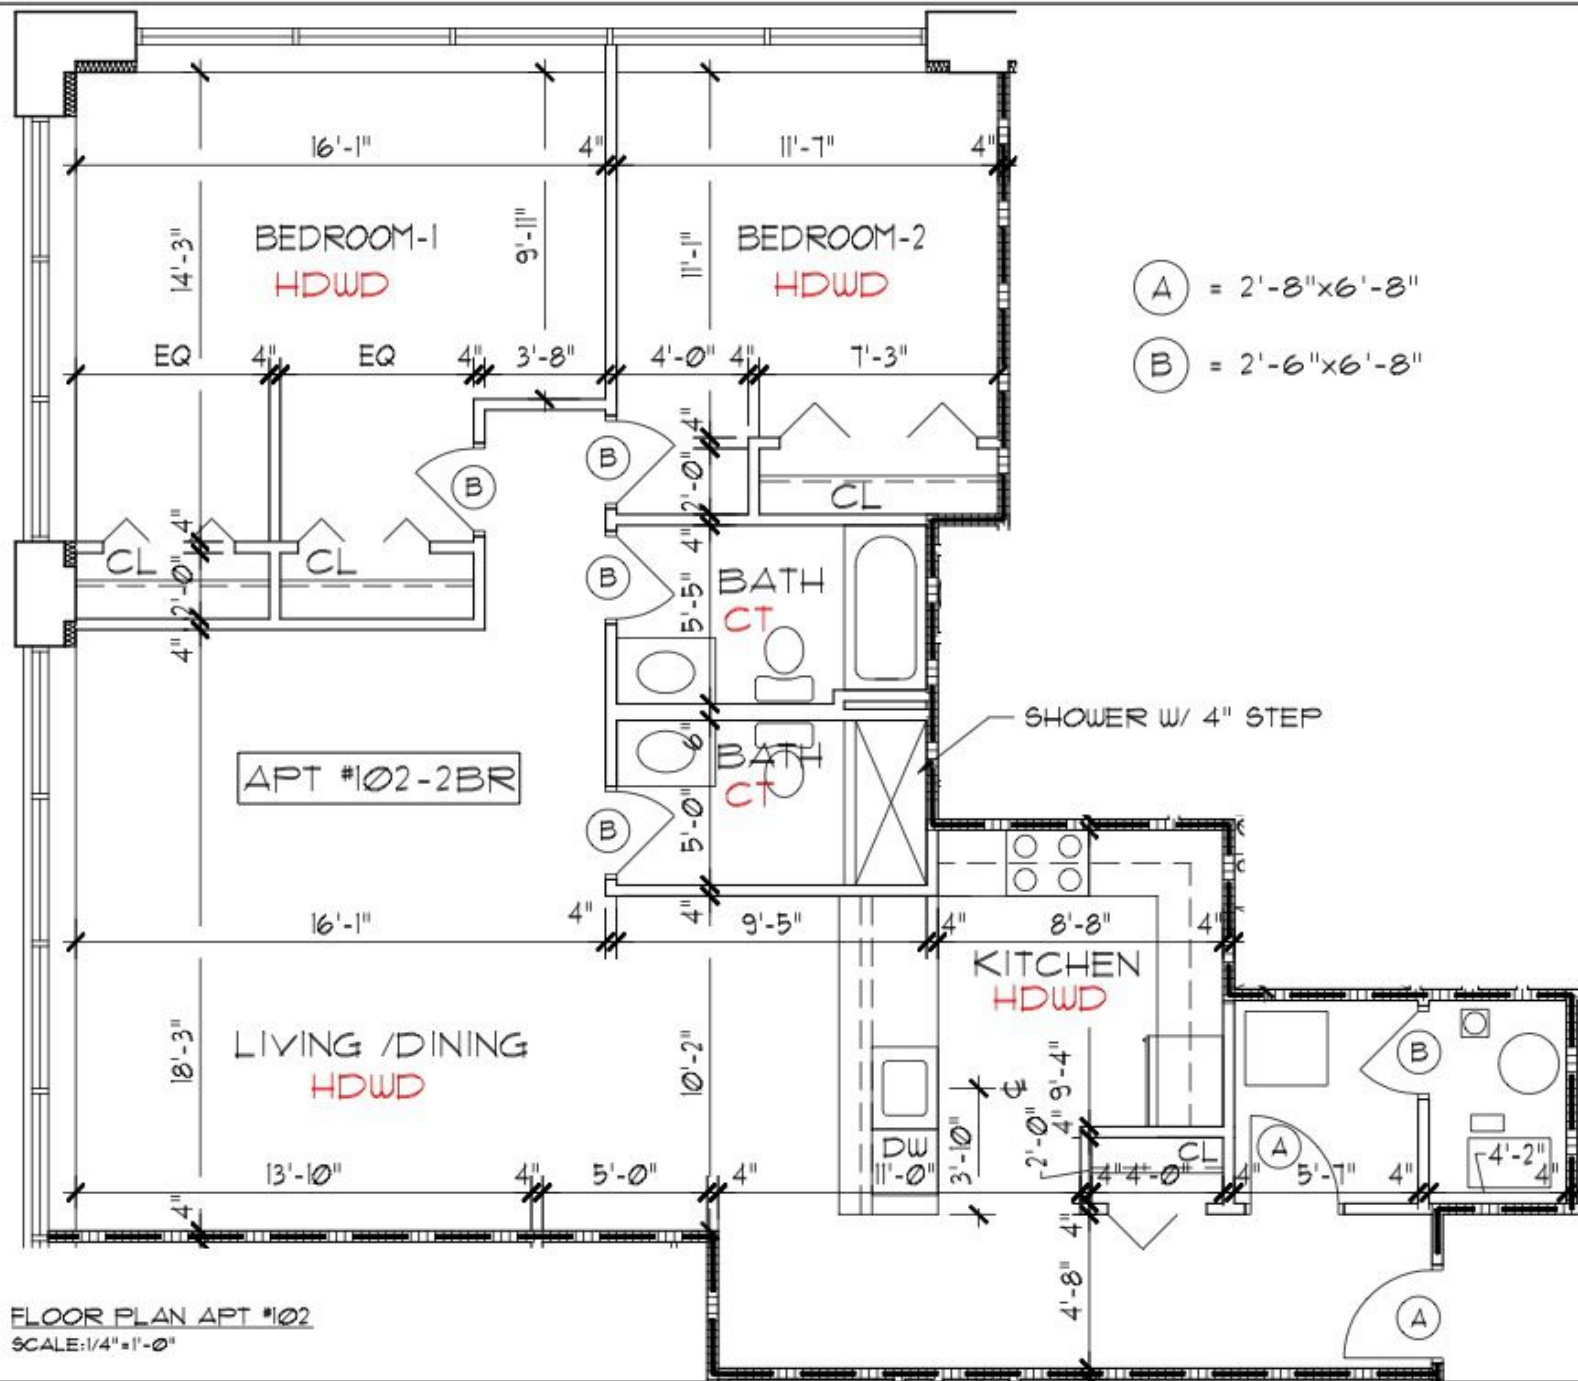

FLOOR PLAN APT #102
 SCALE: 1/4" = 1'-0"

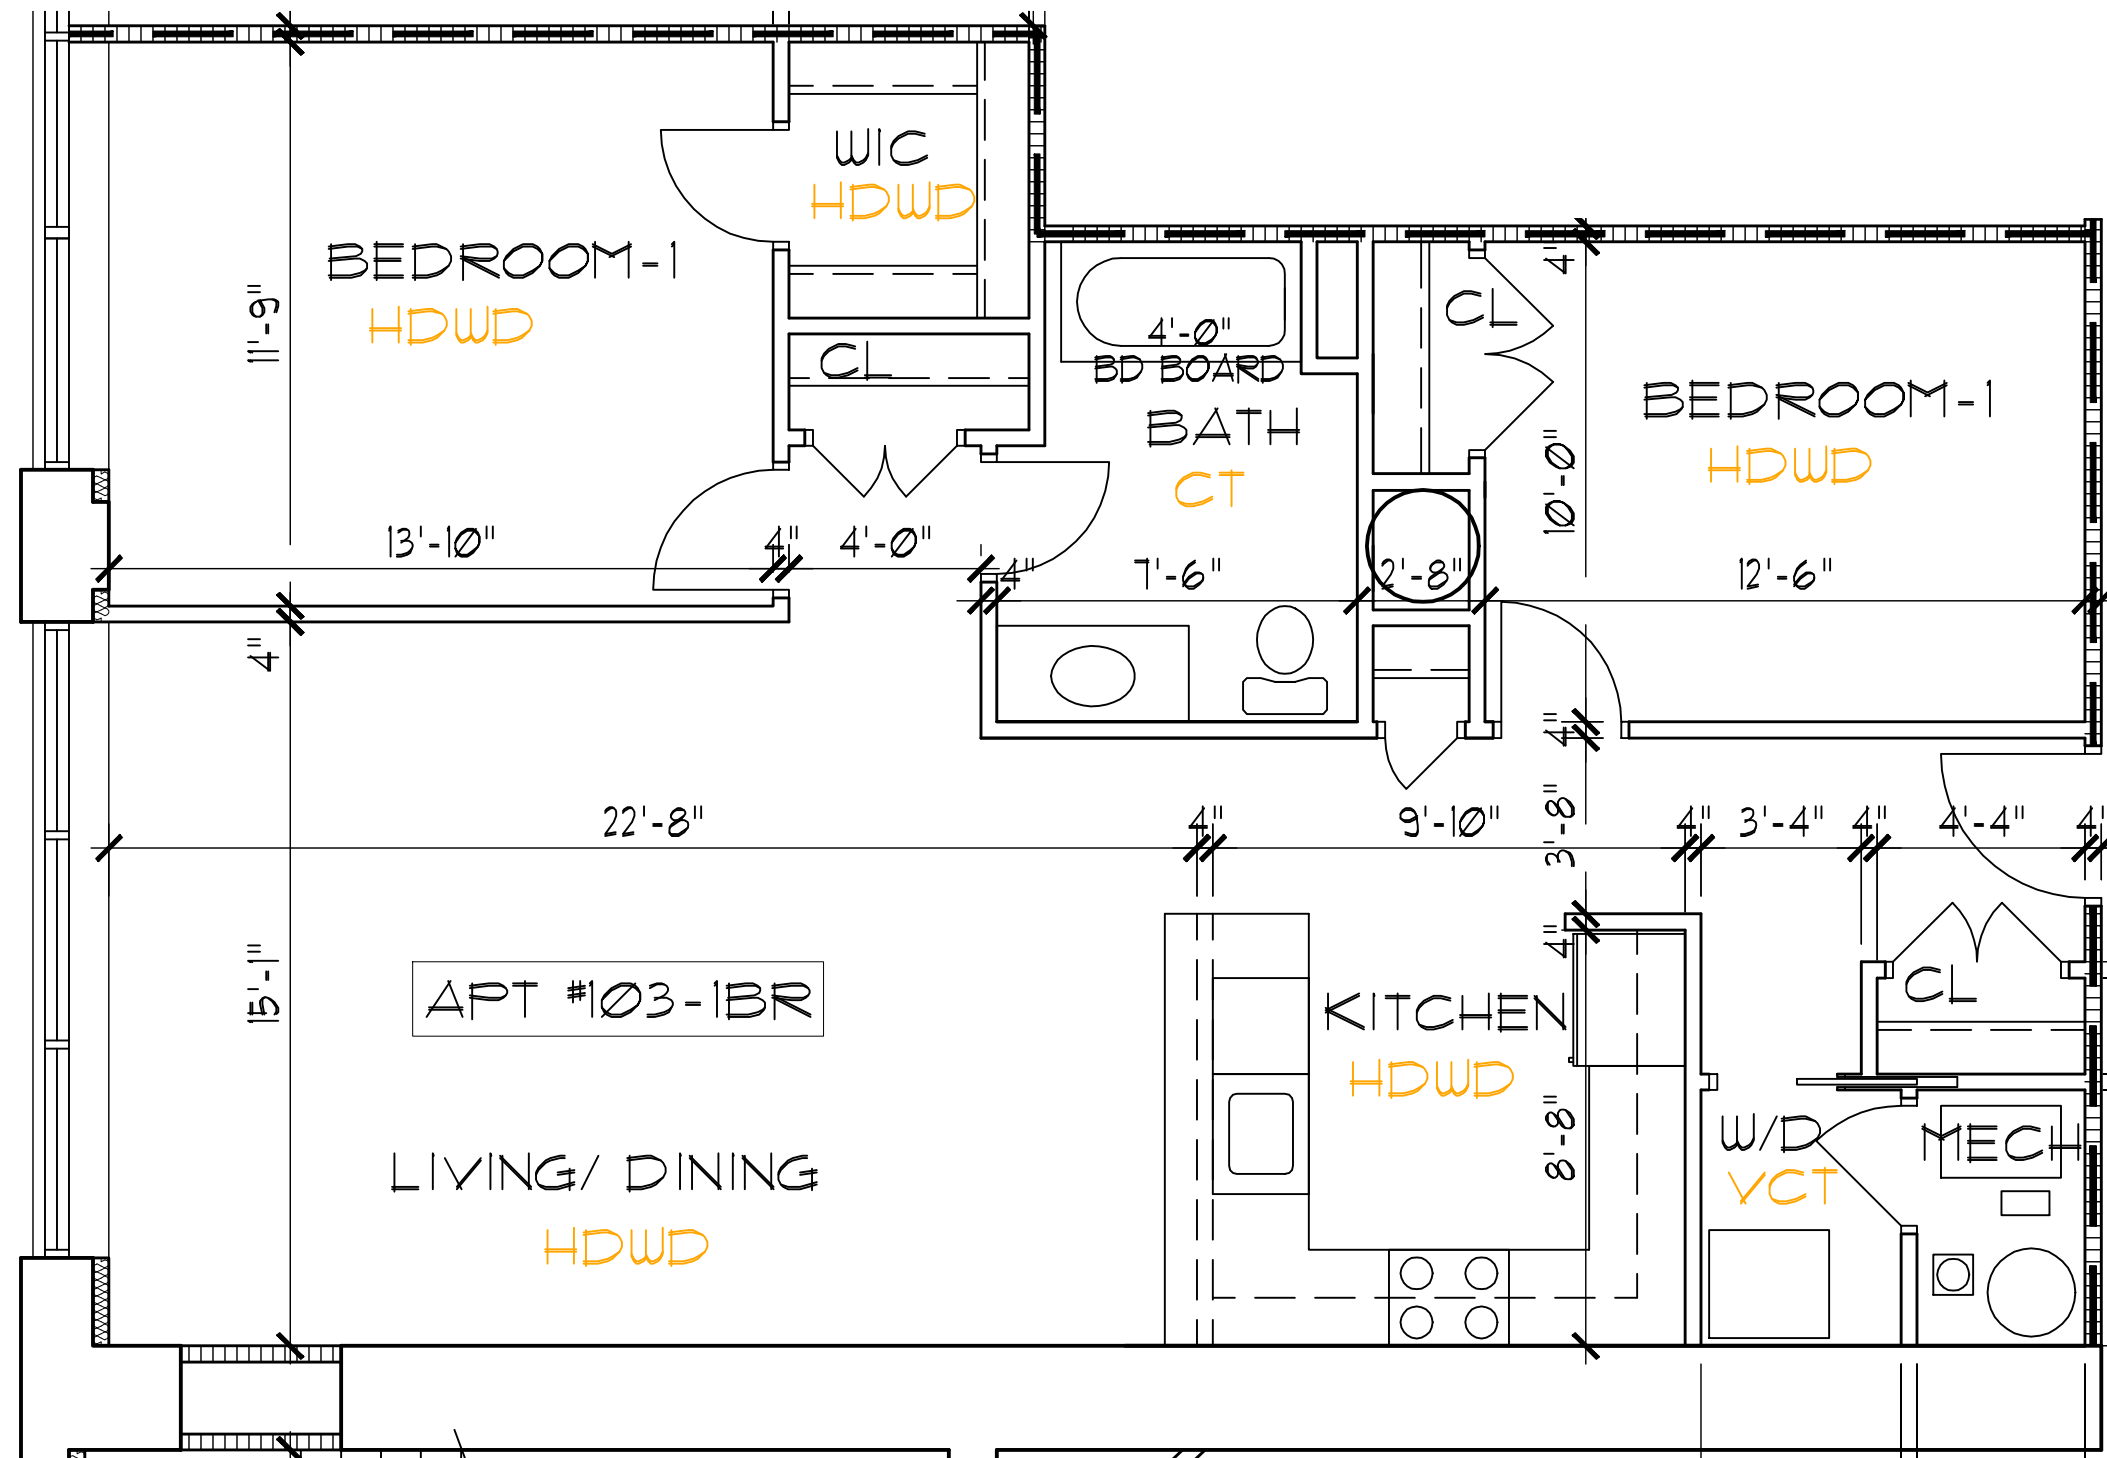

FLOOR PLAN APT #103
 SCALE: 1/4" = 1'-0"

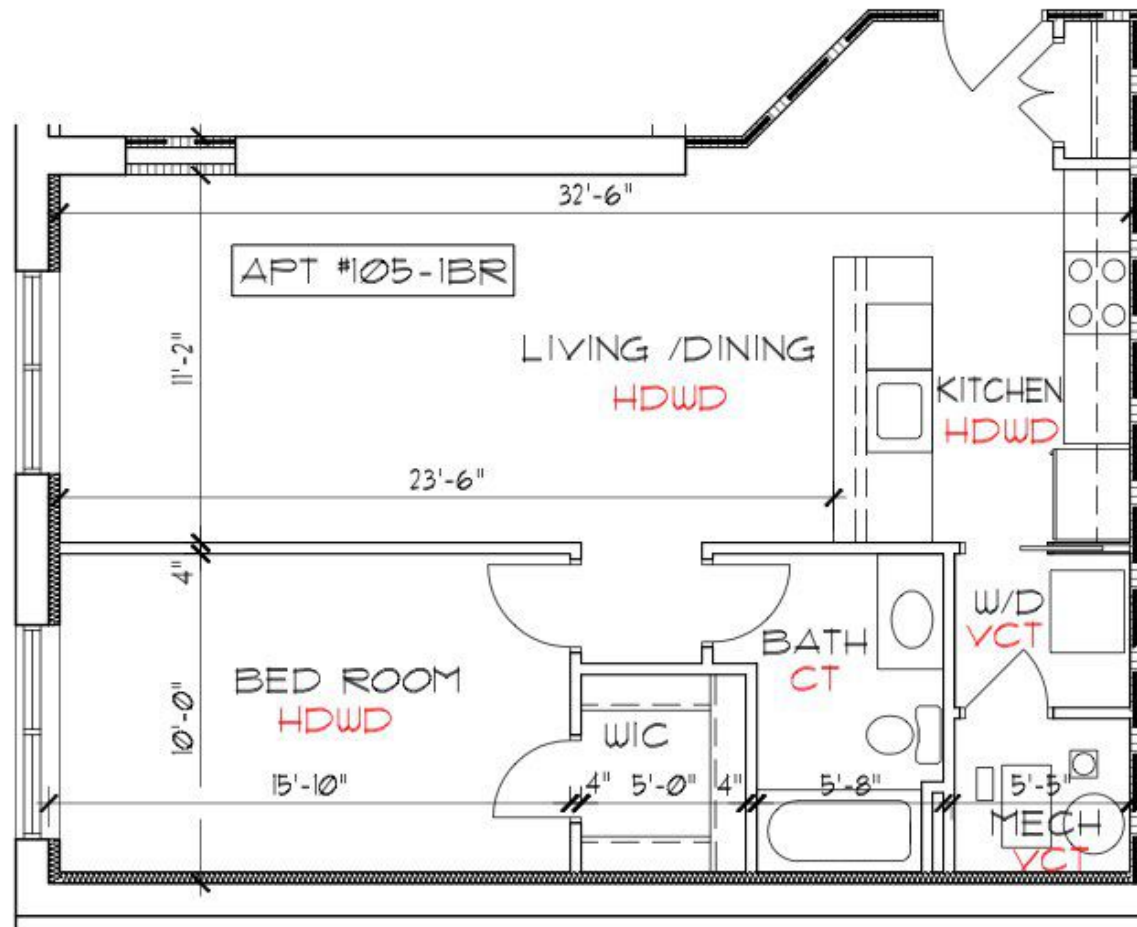

FLOOR PLAN APT #105
 SCALE: 1/4" = 1'-0"