



# 2507 NC-172 HIGHWAY FLOOR PLANS

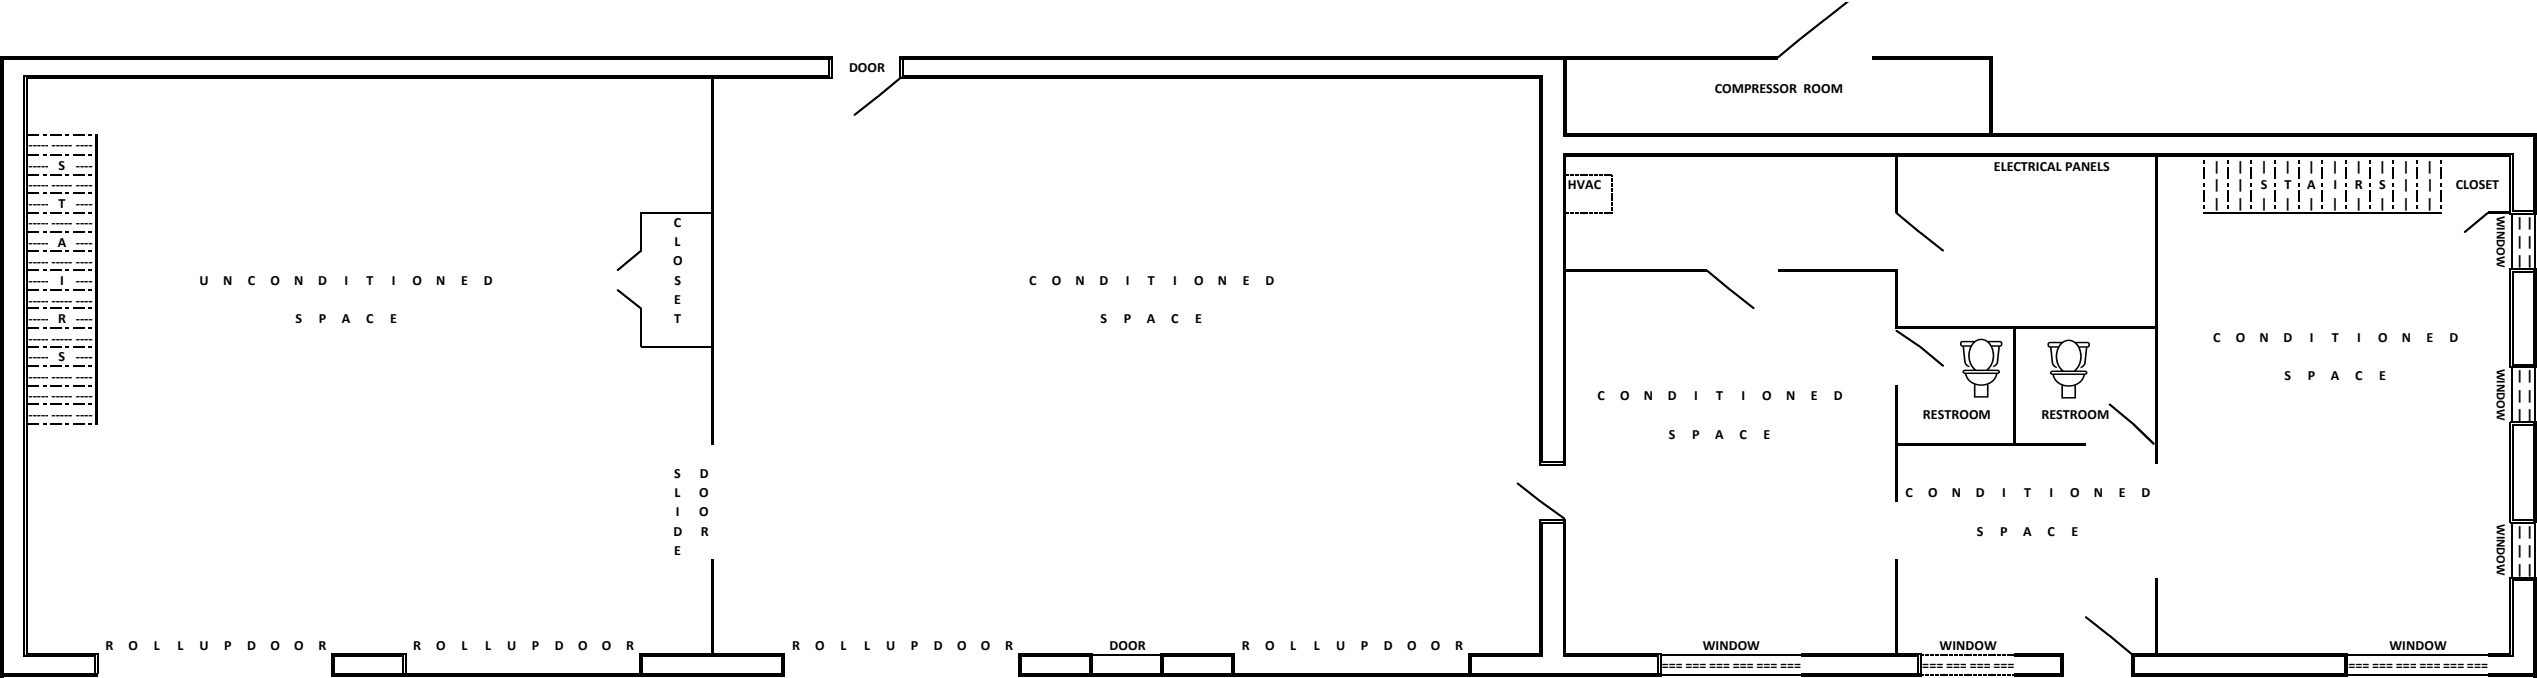

**GROUND LEVEL** (drawing not to scale)

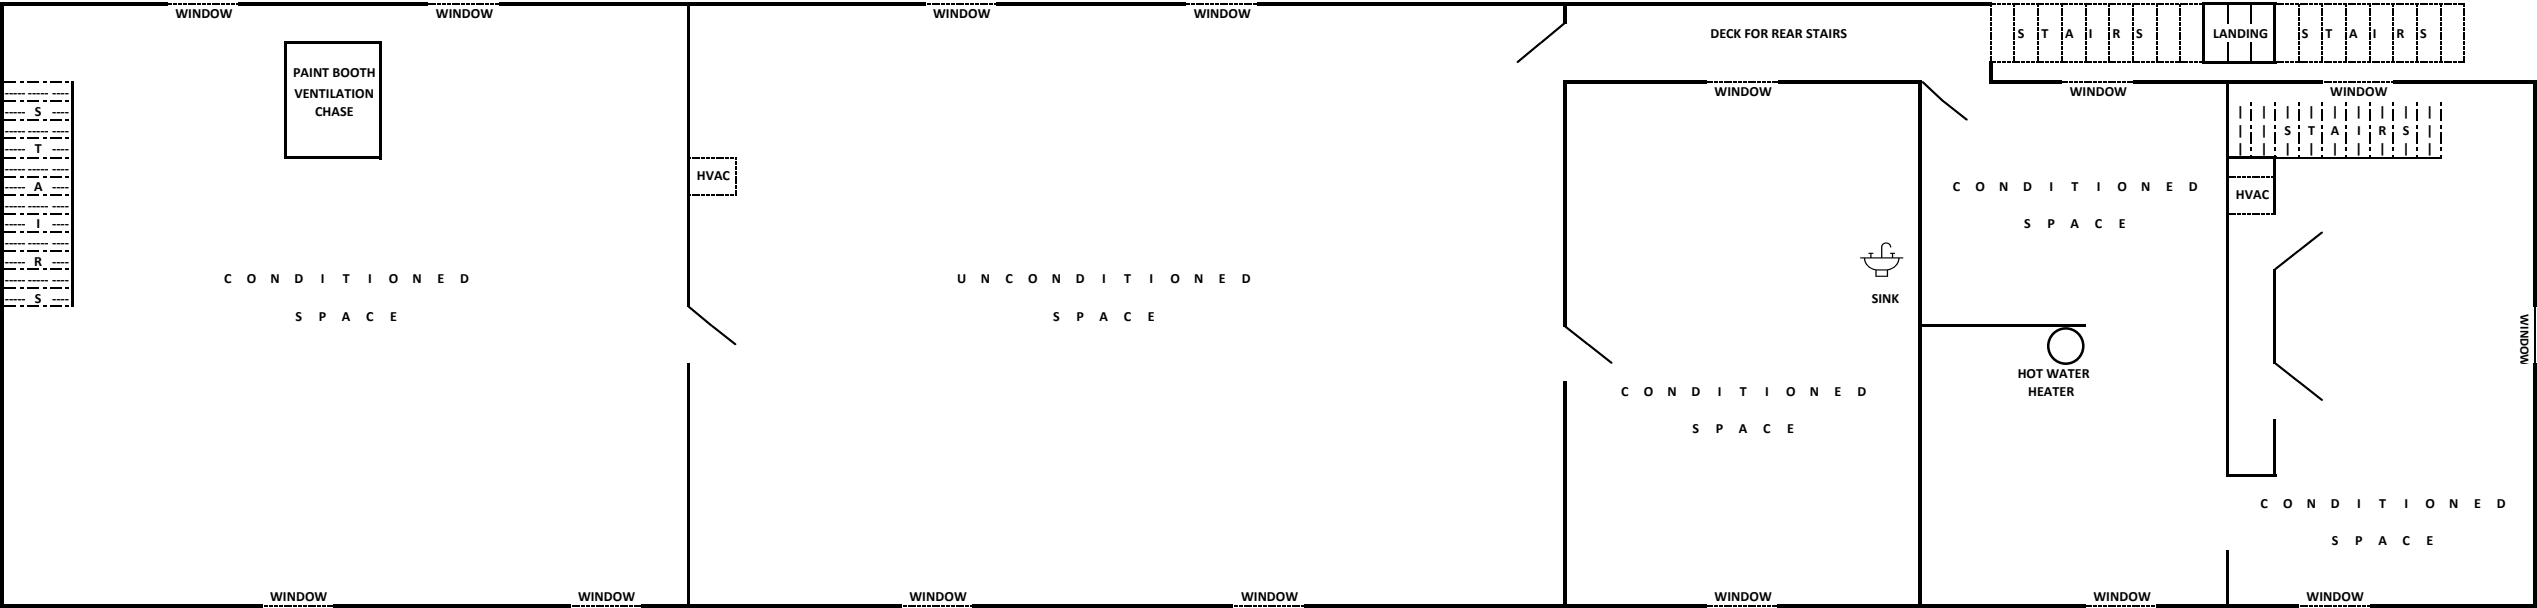

**UPPER LEVEL** (drawing not to scale)