



**FOR LEASE**

Get**Real** *quality*  
248.476.3700

LISTED BY:

Thomas Duke

*President*  
tduke@thomasduke.com

Trevor Duke

*Property Manager*  
trevor@thomasduke.com

# FOR LEASE

## 37000 Grand River

37000 Grand River Farmington Hills, MI 48335



Lease Rate: \$22.00 SF/yr (Gross + Electric)

### DESCRIPTION

Designed as a sensible and sophisticated alternative to a competitive office market, the 37000 Grand River Office Building has been continuously updated to progress with workplace demands. Its architecture is complemented by modern and youthful improvements. It delivers style, accessibility, comfort and amenities necessary for forward-thinking businesses and their employees.

### PROPERTY HIGHLIGHTS

- Top of I-275 location provides immediate access to expressways, Metro Airport, and all of Southeast Michigan
- 90,000 square feet, with a three-story atrium lobby makes a positive first impression
- Free shared common conference center with A/V, wifi, and seating for 30+ is available to all tenants
- Complimentary fitness facility, with locker rooms and showers, available to all employees 24/7
- Shipping/receiving area with additional storage space
- Free Electric Vehicle chargers for tenants
- Building signage available
- Energy Star certified
- Advanced connectivity offerings and multiple fiber operators are available. Internal building connectivity has a fiber backbone, all building devices are on the IP network for modern administration, alarming, and future-proofing



# FOR LEASE

## 37000 Grand River

37000 Grand River Farmington Hills, MI 48335

### BUILDING INFORMATION


Building Size:	93,761 SF
Year Built:	1986
Last Renovated:	2017
Number of Floors:	3
Parking Spaces:	305
EV Charging Stations:	2
Base Tax:	\$1.39 per RSF Landlord pays base tax, Tenant pays pro rata share of the actual tax overage

### PROPERTY INFORMATION

Lot Size:	5.15 Acres
Property Type:	Office
Zoning	Office
Traffic Count:	46,199 VPD on Grand River
APN:	23-20-300-030

### LOCATION INFORMATION

37000 Grand River Office Building is located at the northeast corner of Grand River Avenue and Halsted Road. This ideal location, between the I-275 corridor and Twelve Mile corridor, provides immediate access to all expressways M5, I-275, I-96.

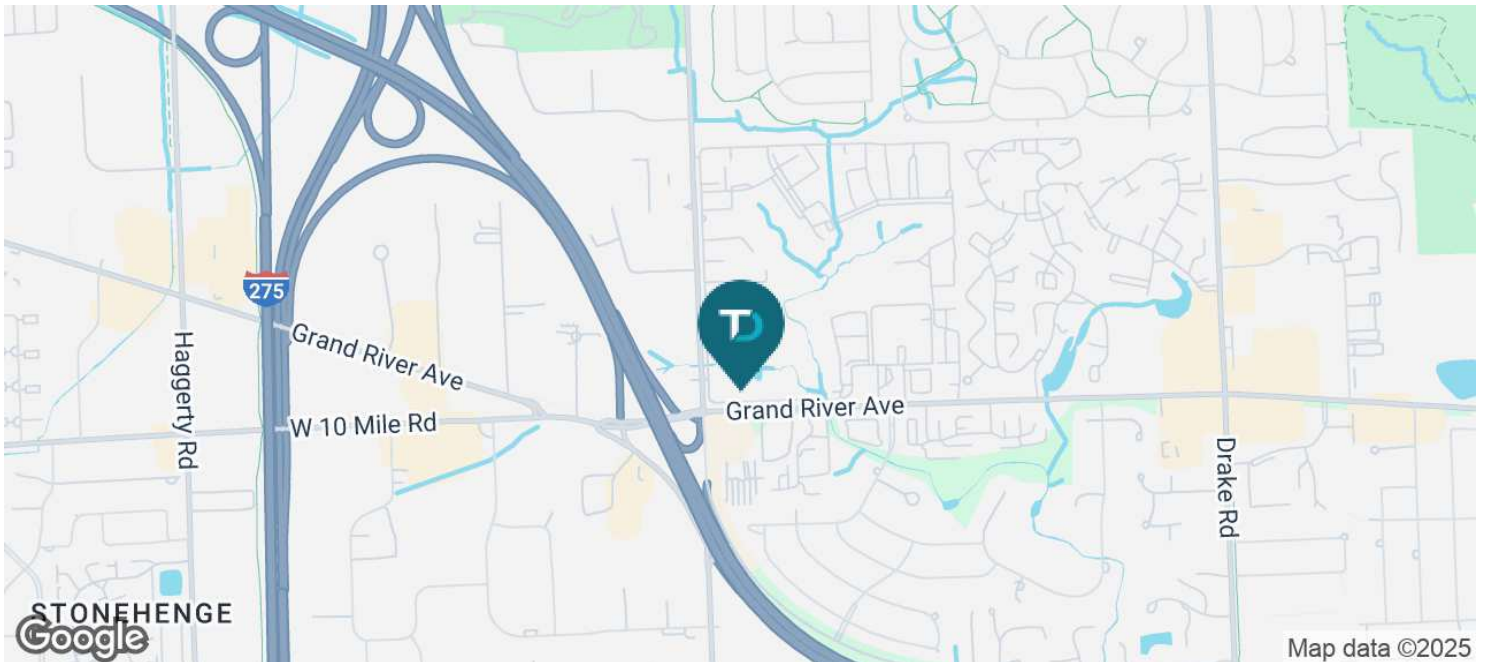

# FOR LEASE

## 37000 Grand River

37000 Grand River Farmington Hills, MI 48335

### AVAILABLE SPACES

SPACE	RATE	LEASE TYPE	SIZE (SF)	COMMENTS
105	\$22.00 SF/yr	Gross + Electric	1,701 - 7,395 SF	Move-in ready. Lobby entrance. Contiguous with suites 100 and 110
110	\$22.00 SF/yr	Gross + Electric	2,473 - 7,395 SF	Corner raw space. Contiguous with suites 105 and 100
120	\$22.00 SF/yr	Gross + Electric	1,623 SF	
160	\$22.00 SF/yr	Gross + Electric	4,599 SF	To be demised to any tenant needs
210	\$22.00 SF/yr	Gross + Electric	3,470 SF	
310	\$22.00 SF/yr	Gross + Electric	3,004 SF	Granite countertops and glass walls.
245	\$22.00 SF/yr	Gross + Electric	1,340 SF	


### ADDITIONAL PHOTOS



# FOR LEASE

## 37000 Grand River

37000 Grand River Farmington Hills, MI 48335

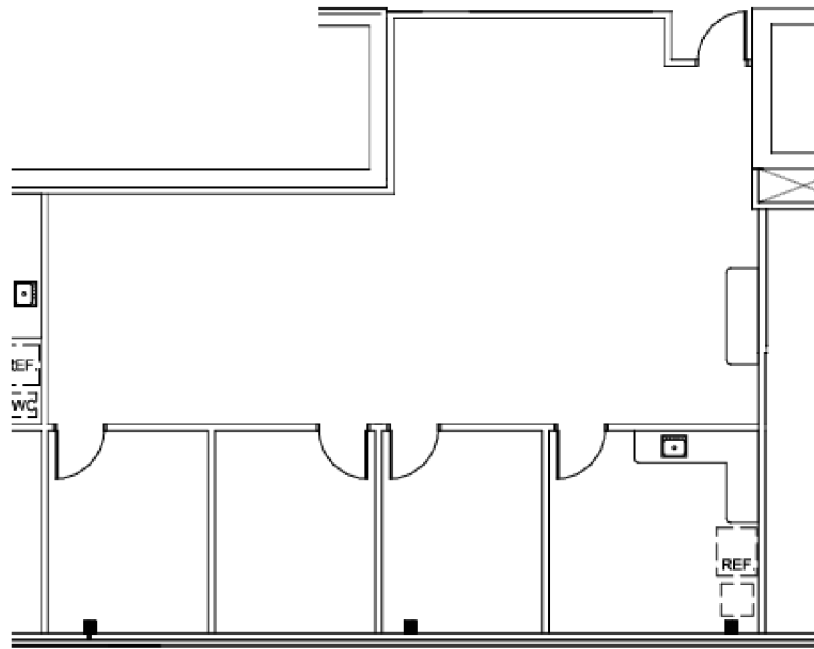

**SUITE 100**  
**37000 GRAND RIVER AVE, FARMINGTON HILLS**

1,498 U.S.F / 1,678 R.S.F.

SCALE: 1/8" = 1'-0"  
12% COMMON FACTOR


Move-in ready. Lobby entrance. Contiguous with suite 110



# FOR LEASE

## 37000 Grand River

37000 Grand River Farmington Hills, MI 48335

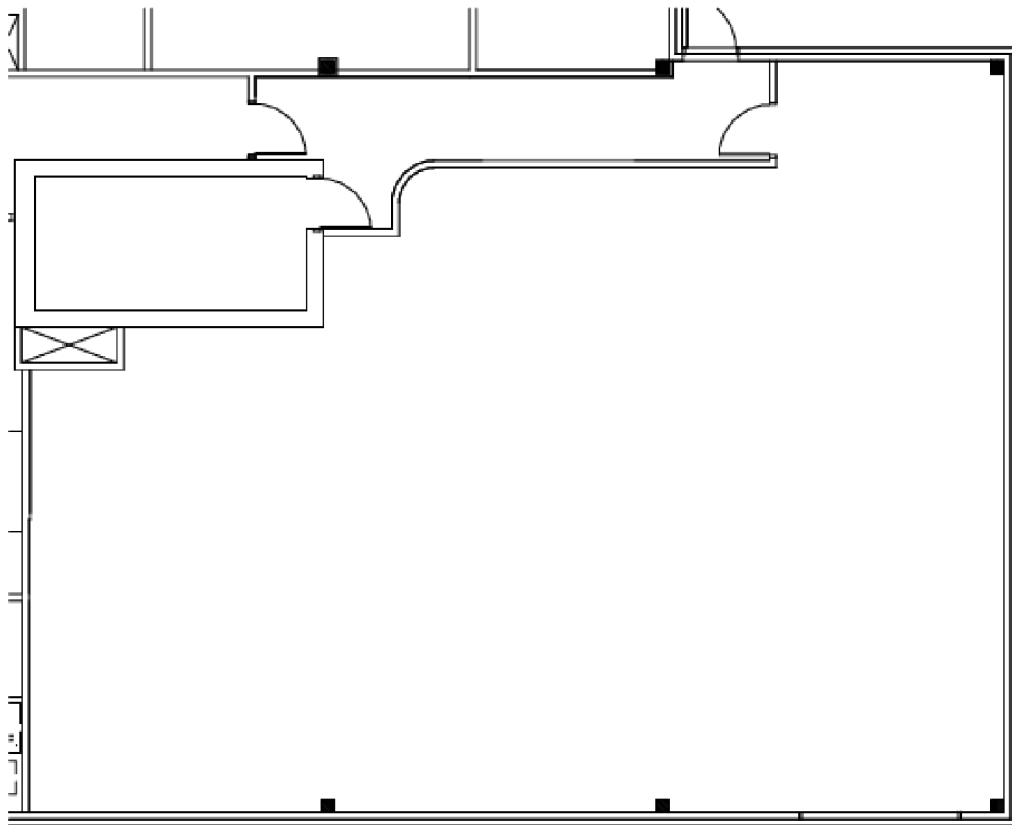


**NORTH**  
 **SUITE 110**  
**37000 GRAND RIVER AVE, FARMINGTON HILLS**  
2,208 U.S.F. / 2,473 R.S.F. SCALE: 1/16" = 1'-0"  
12% COMMON FACTOR

Corner, raw space  
Turnkey buildout can be ready in as soon as 30 days  
Windows on east and south walls  
Immediate access to covered parking  
Contiguous with suite 100 and 105 for up to 7,399 RSF



# FOR LEASE

**37000 Grand River**  
37000 Grand River Farmington Hills, MI 48335

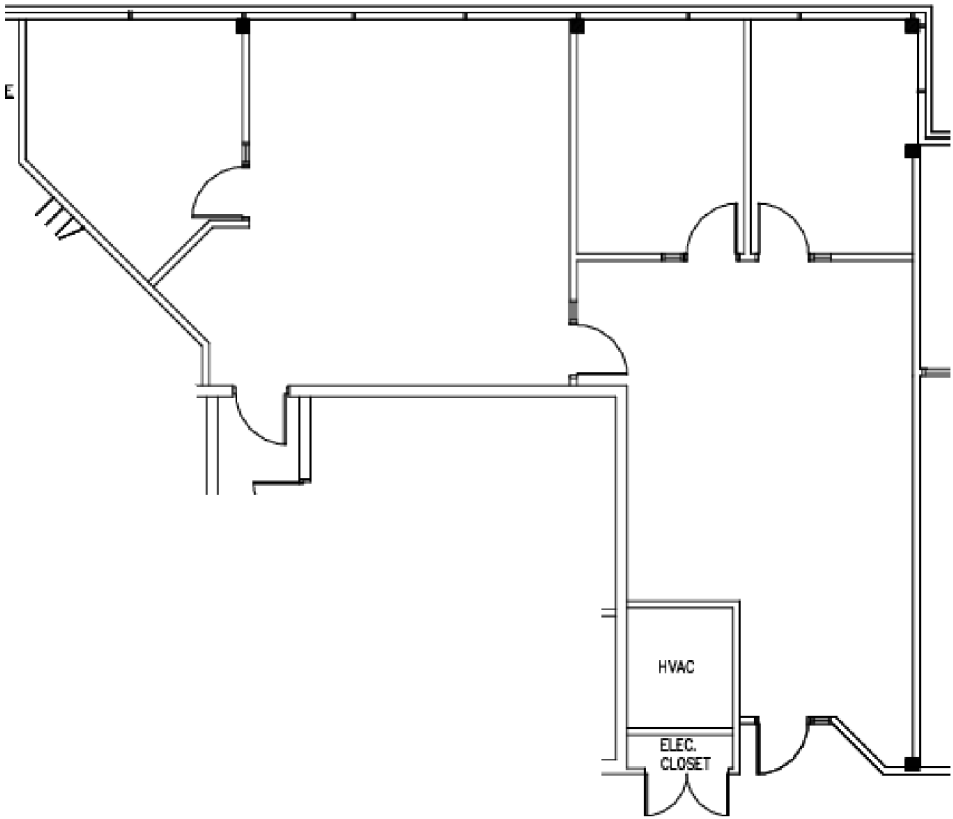


**NORTH**  
 **SUITE 120**  
**37000 GRAND RIVER AVE, FARMINGTON HILLS**  
1,449 U.S.F / 1,623 R.S.F.      SCALE: NOT TO SCALE  
12% COMMON FACTOR



# FOR LEASE

## 37000 Grand River

37000 Grand River Farmington Hills, MI 48335

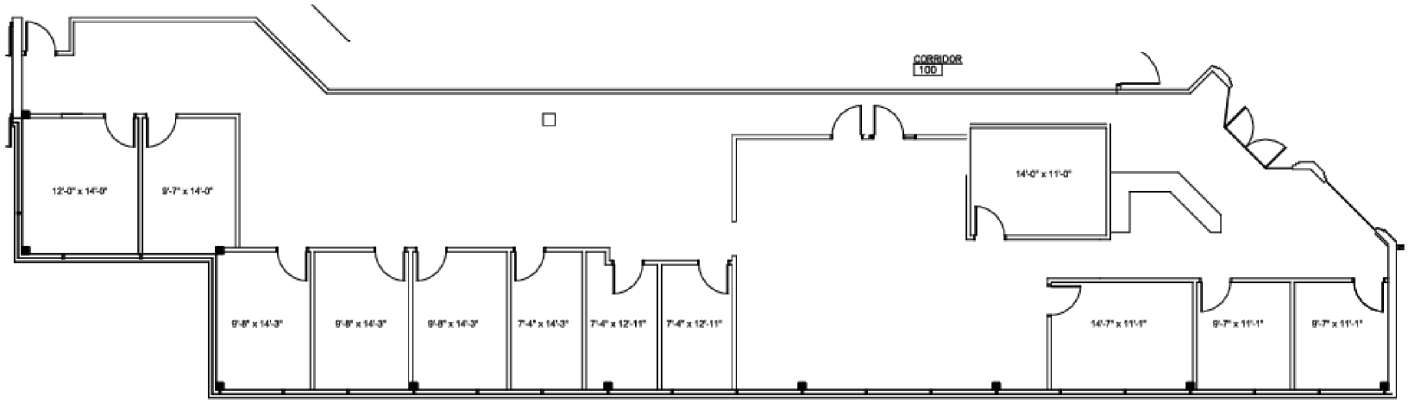

**SUITE 160**  
REF. NORTH NORTH  
37000 GRAND RIVER AVE, FARMINGTON HILLS  
4,106 U.S.F. / 4,599 R.S.F.

SCALE: 1/16" = 1'-0"  
12% COMMON FACTOR

To be demised to any tenant needs






# FOR LEASE

## 37000 Grand River


37000 Grand River Farmington Hills, MI 48335

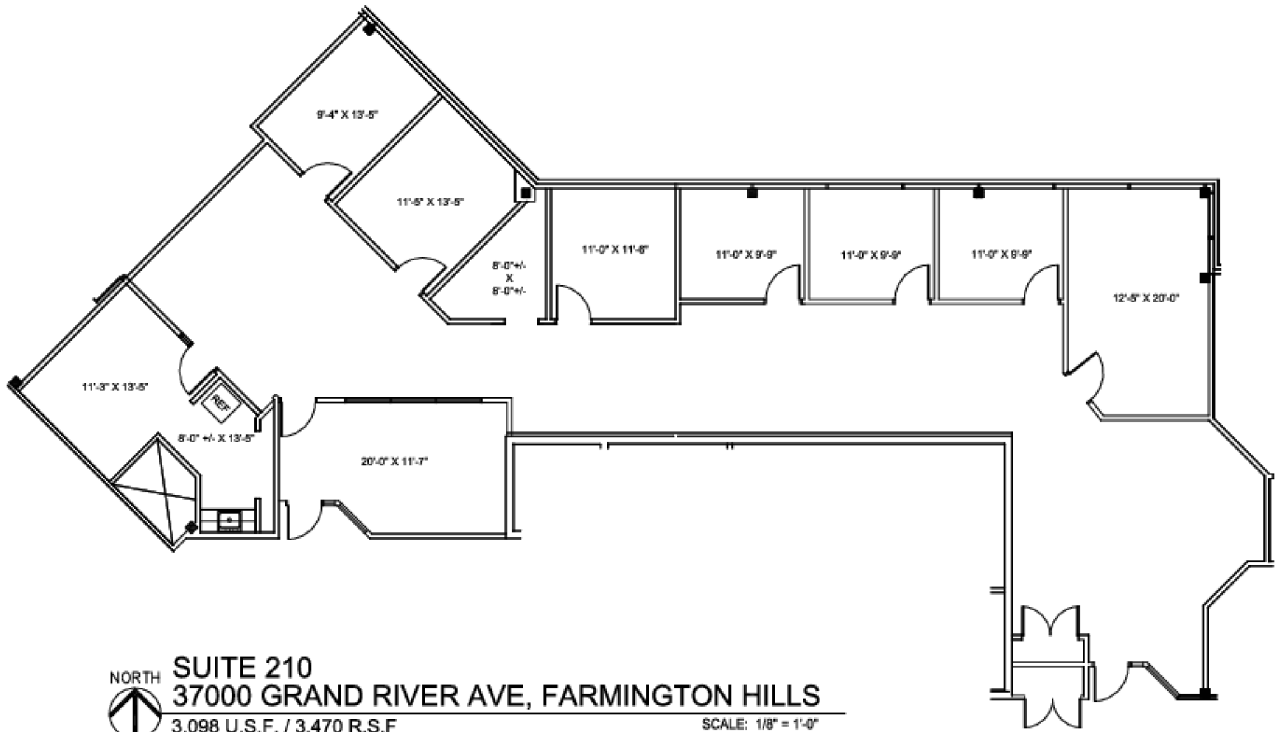

# FOR LEASE

## 37000 Grand River

37000 Grand River Farmington Hills, MI 48335

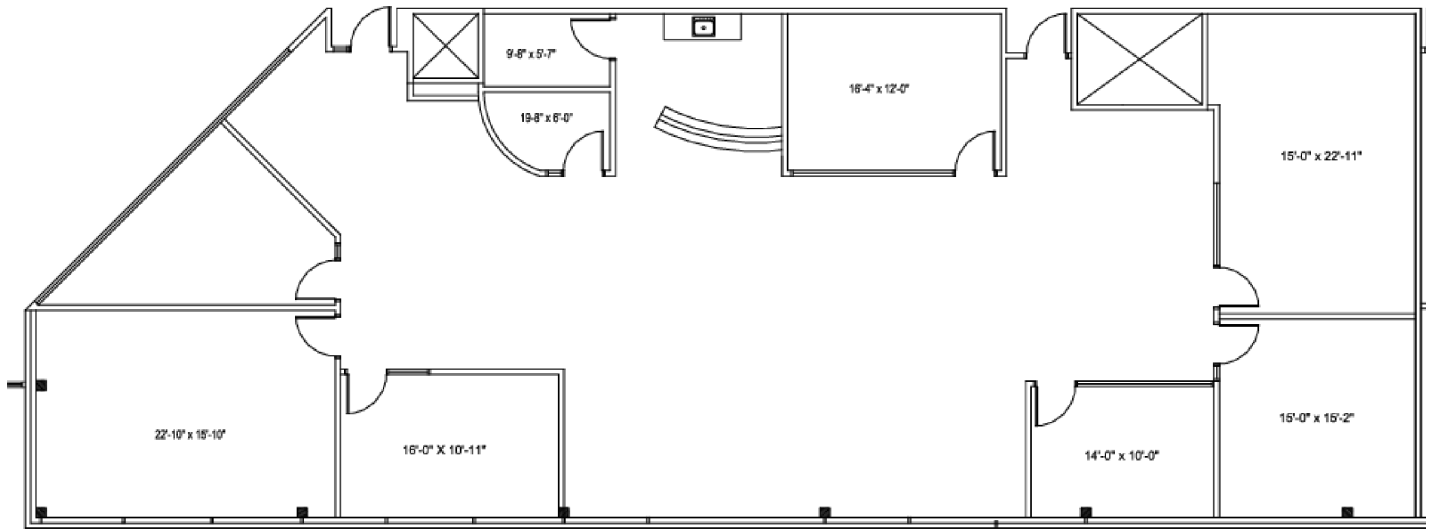


**NORTH**  
 **SUITE 310**  
**37000 GRAND RIVER AVE, FARMINGTON HILLS**  
3,797 U.S.F. / 4,253 R.S.F. SCALE: 1/8" = 1'-0"  
12% COMMON FACTOR



# FOR LEASE

## 37000 Grand River

37000 Grand River Farmington Hills, MI 48335

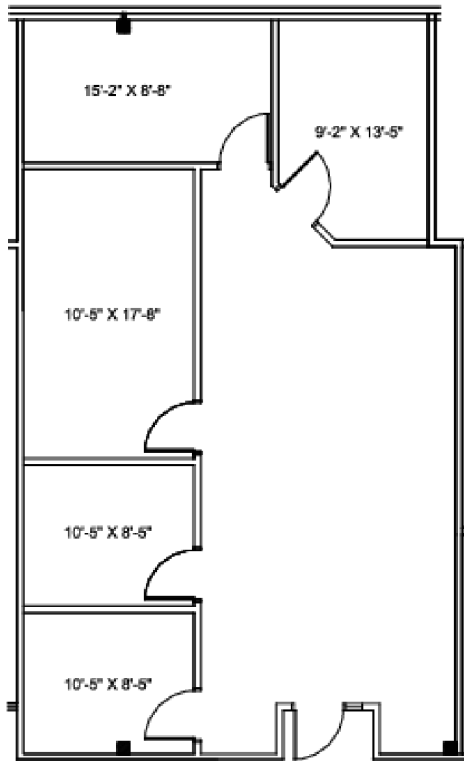

**SUITE 245**  
**37000 GRAND RIVER AVE, FARMINGTON HILLS**  
1,196 U.S.F. / 1,340 R.S.F


SCALE: 1/8" = 1'-0"  
12% COMMON FACTOR



# FOR LEASE

## 37000 Grand River

37000 Grand River Farmington Hills, MI 48335

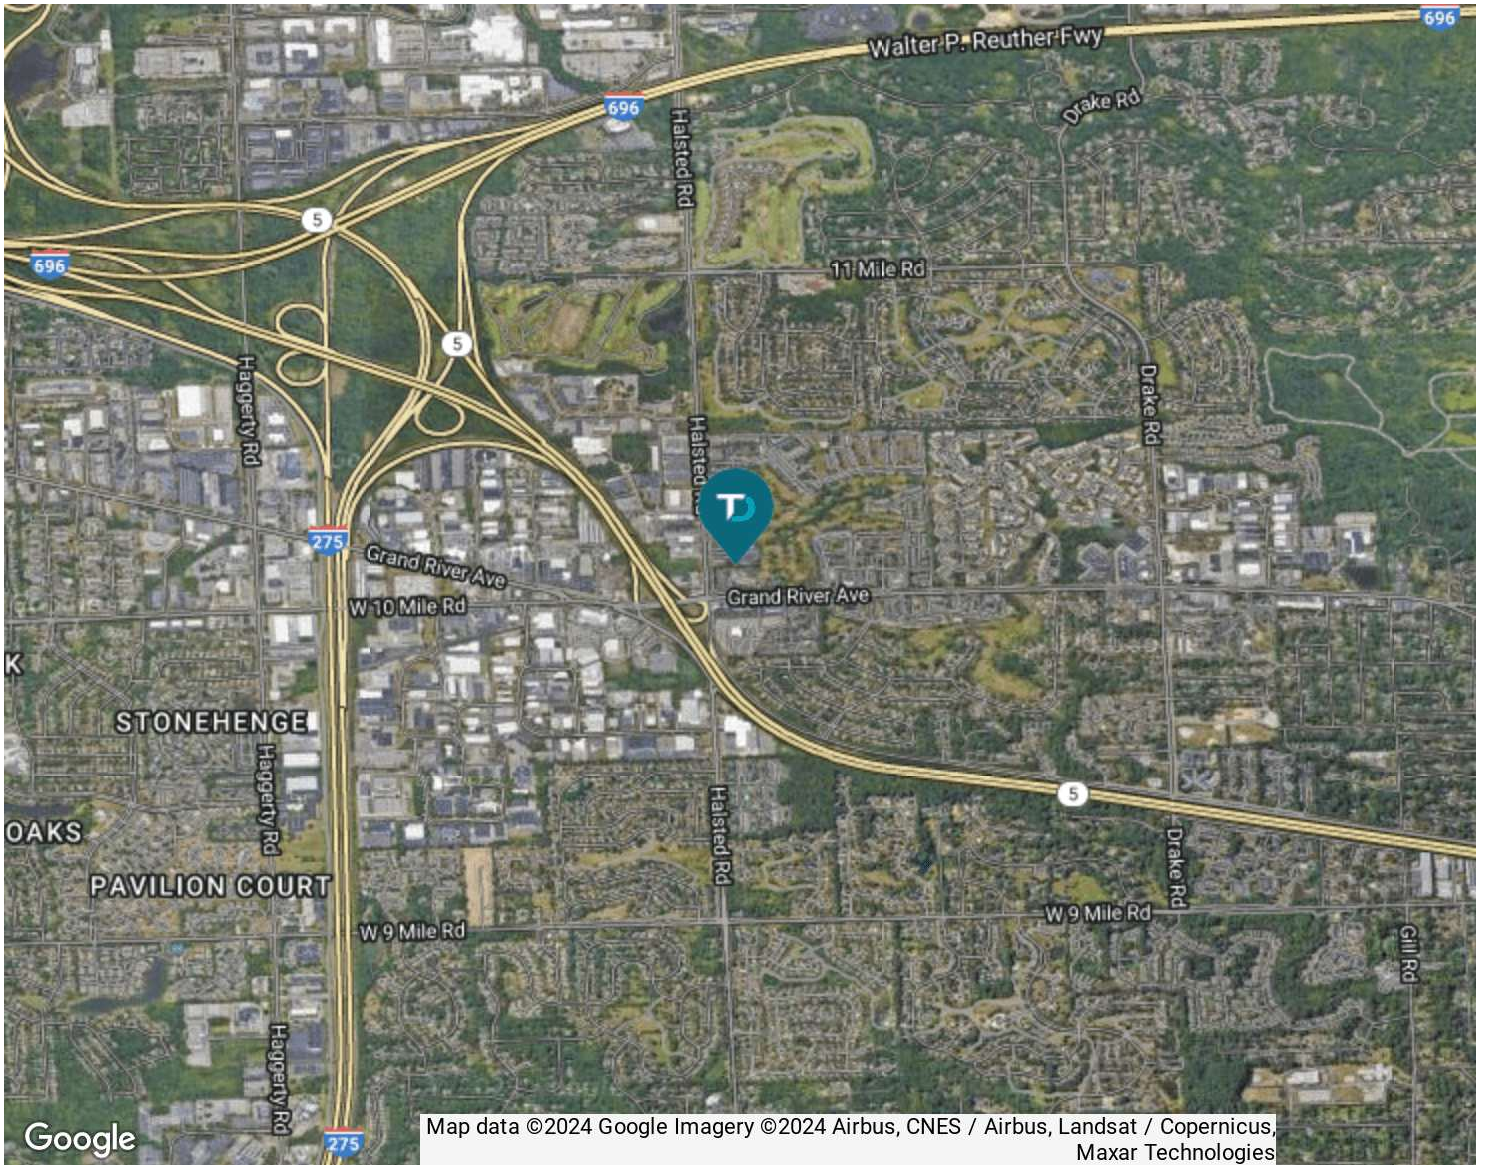

### DEMOGRAPHIC INFORMATION

	1 MILE	2 MILES	3 MILES
Total population	12,001	33,898	68,123
Median age	34.8	37.9	40.1
Total households	5,838	15,259	29,327
Average HH income	\$73,774	\$86,577	\$93,838
Average house value	\$310,098	\$298,283	\$285,877

