




1 West Elevation  
 A2.1  
 3/16"=1'-0"

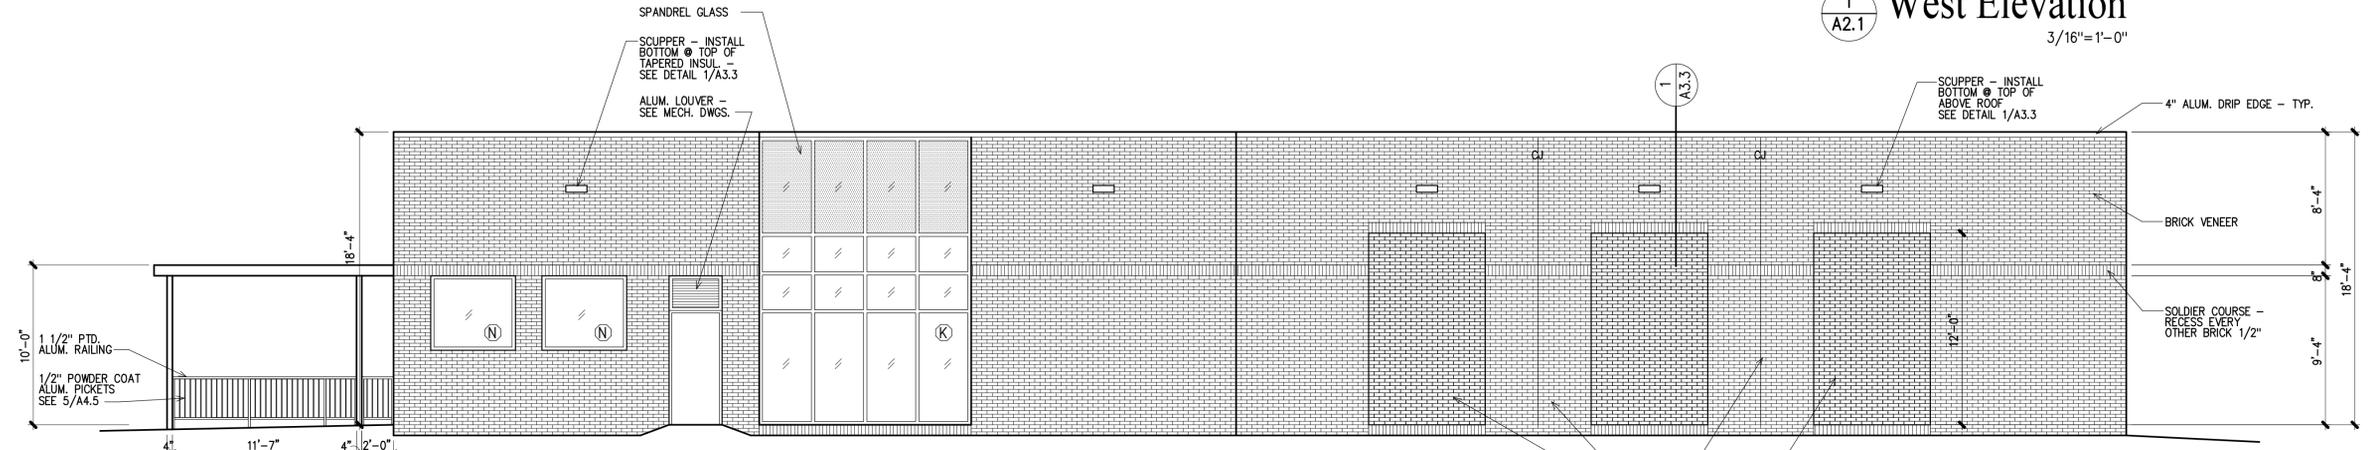

2 East Elevation  
 A2.1  
 3/16"=1'-0"

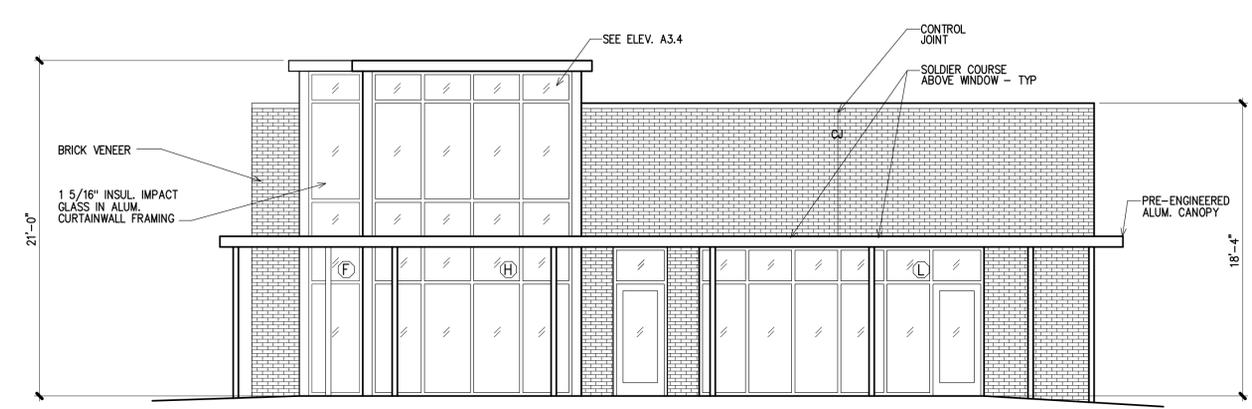


4 South Elevation  
 A2.1  
 WITHOUT RAILING  
 3/16"=1'-0"

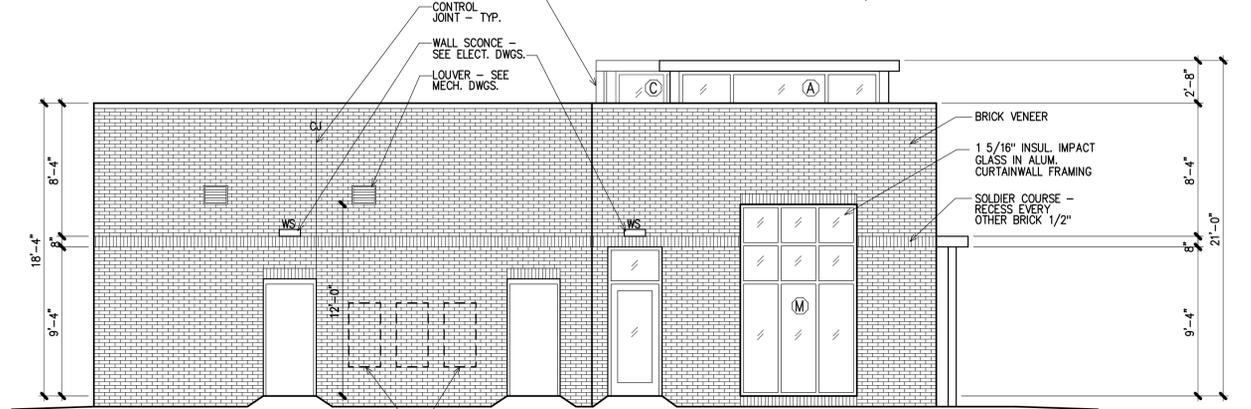

3 North Elevation  
 A2.1  
 3/16"=1'-0"

SEE SHEET A4.4 FOR WINDOW ELEVATIONS

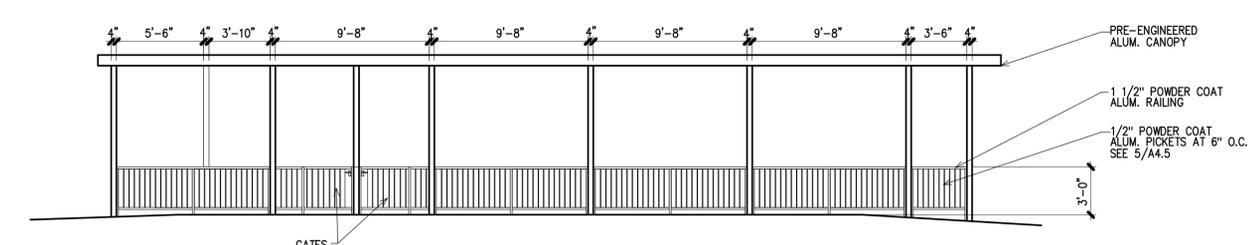

4A Partial South Elevation  
 A2.1  
 SHOWING RAILING  
 3/16"=1'-0"