

8
S.L. FEW

7

6


5

4

3

2

1

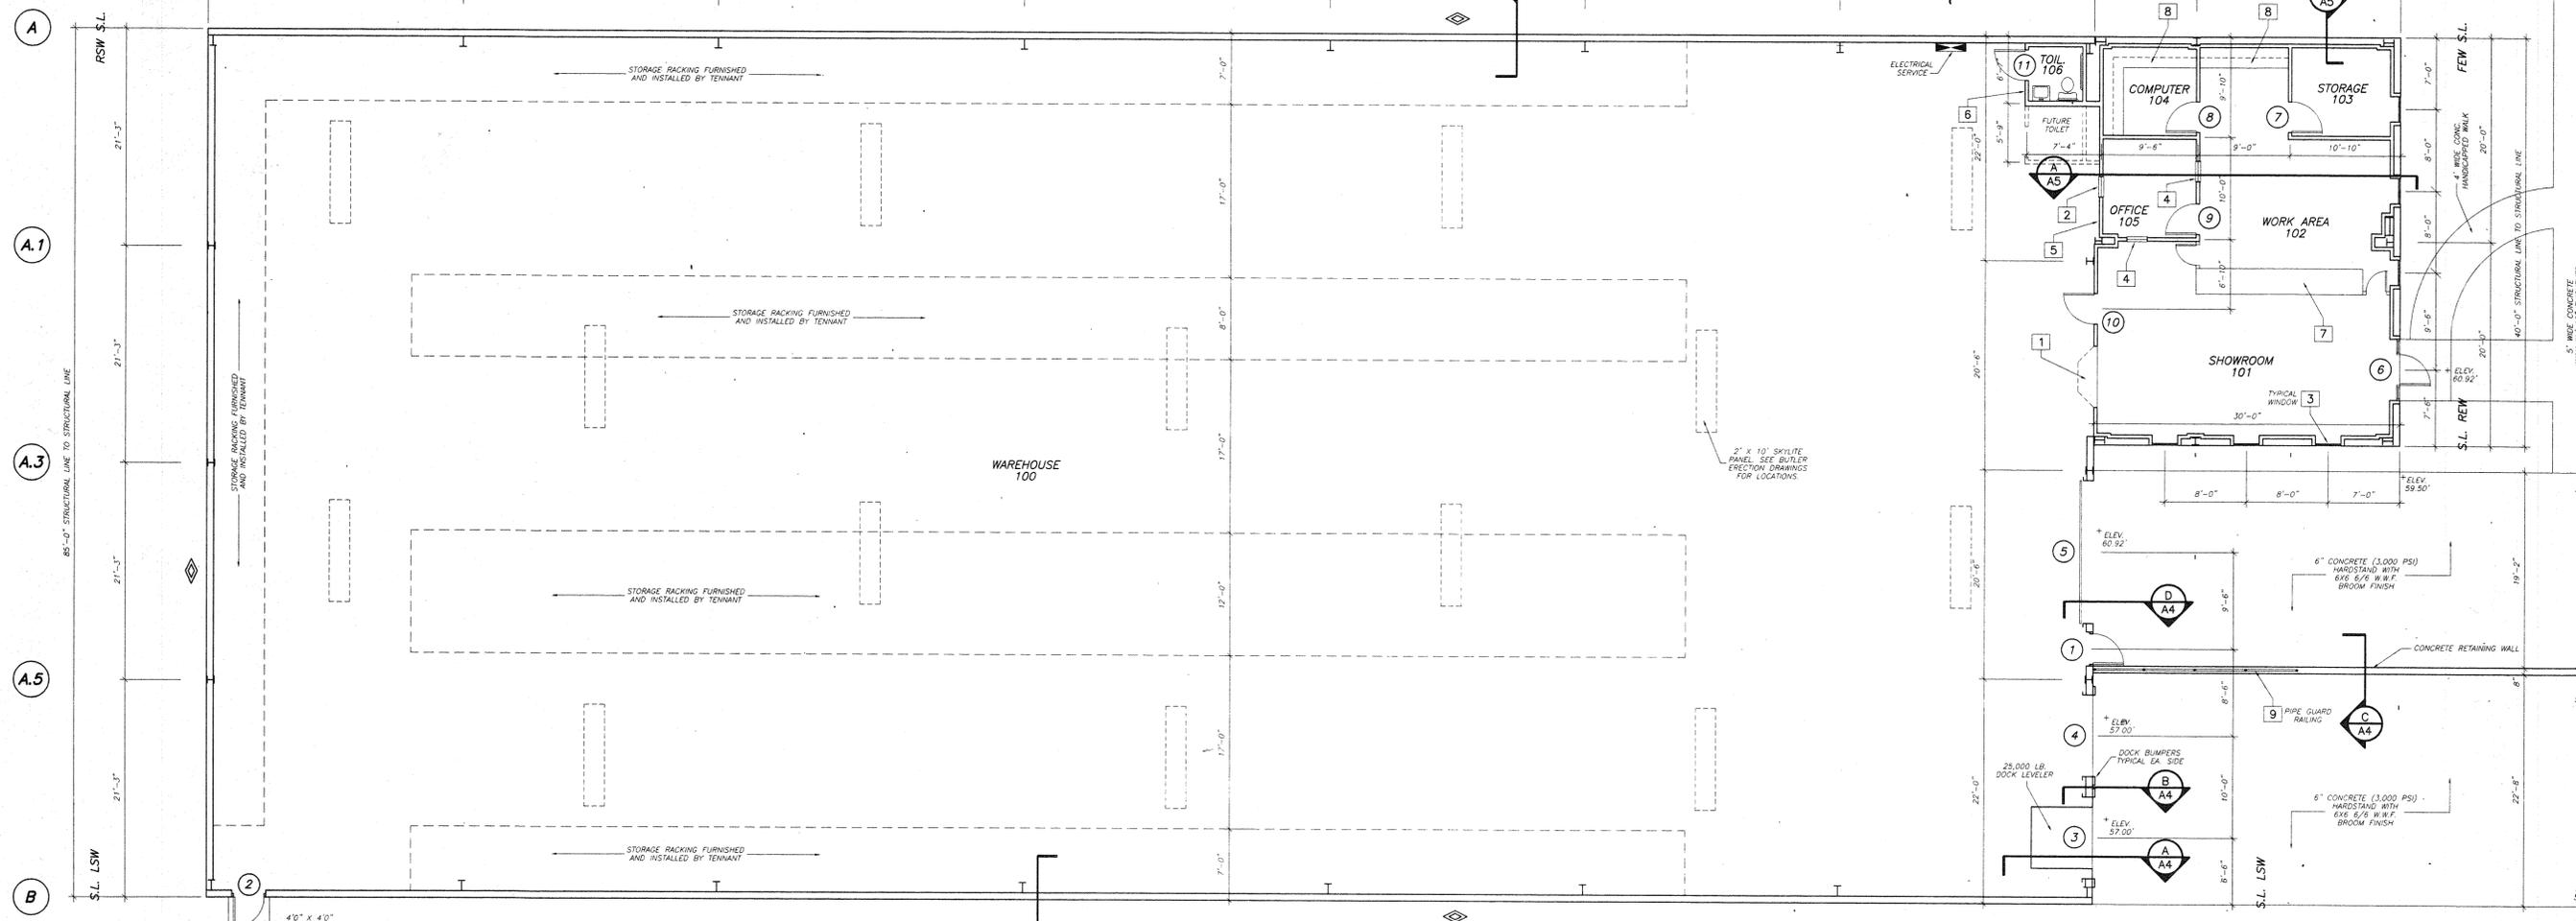

ROOM FINISH SCHEDULE

ROOM NAME	NO.	FLOOR	BASE	WALLS	MILLW'K & CABINETRY	CEILING	HGT	REMARKS	NO.
WAREHOUSE	100	EXPOSED CONC.	4" VINYL	METAL LINER PANEL & EXPOSED INSUL.		EXPOSED INSUL. & STRUCT.	21'-6"		100
OFFICE WALL			4" VINYL	PAINTED GYPSUM BOARD					
SHOWROOM	101	VINYL COMP. TILE	4" VINYL	PAINTED GYPSUM BOARD	PAINTED CABINETS AND STAINED DOORS	24X48 ACCUS. T. ON GRID	10'-0"		101
WORK AREA	102	VINYL COMP. TILE	4" VINYL	PAINTED GYPSUM BOARD	PAINTED CABINETS AND STAINED DOORS	24X48 ACCUS. T. ON GRID	10'-0"		102
STORAGE	103	VINYL COMP. TILE	4" VINYL	PAINTED GYPSUM BOARD	STAINED DOORS	24X48 ACCUS. T. ON GRID	9'-2"		103
COMPUTER	104	VINYL COMP. TILE	4" VINYL	PAINTED GYPSUM BOARD	PAINTED CABINETS AND STAINED DOORS	24X48 ACCUS. T. ON GRID	9'-2"		104
OFFICE	105	CARPET	4" VINYL	PAINTED GYPSUM BOARD	STAINED DOORS	24X48 ACCUS. T. ON GRID	9'-2"		105
TOILET	106	EXPOSED CONC.	4" VINYL	PAINTED GYPSUM BOARD	STAINED DOORS	24X48 ACCUS. T. ON GRID	7'-9"		106

FINISHES NOTES:

FLOORING:
VINYL COMPOSITION TILE - ARMSTRONG EXCELOX 12"x12"x1/8"
COLOR NO. 5192M STERLING
COVE BASE -
ARMSTRONG 4" VINYL
IN VCT AREAS, COLOR NO. 336 SILVER SABLE
IN CARPET AREAS, COLOR NO. 356 TRAVEL
CARPET -
SHAW TEXTURE LOOP/VEVA ISLAND NO. 60234
26 OZ 100% DUPONT SOLUTION DIED BCF NYLON
COLOR NO. 4345D BROADSTREET BLUE

GYPSUM BOARD WALL SYSTEMS:
GYPSUM BOARD - GOLDBOND 1/2"
INSULATION - JOHN'S MANVILLE FIBERGLASS BATT

ACOUSTICAL CEILING SYSTEMS:
SUSPENDED CEILING - ARMSTRONG 24"x48" TISSUE PATTERN NO. 764B

PLASTIC LAMINATE:
WILSON ART - TOPS - COLOR NO. 4322-B GREY NOVA
SIDES - COLOR NO. 3321-B BRITANNY BLUE

- TOILET ACCESSORIES**
- PROVIDE ONE (1) EACH MIRROR AT EACH LAVATORY - MCKINNEY 18 X 24 WITH STAINLESS STEEL TRIM
 - PROVIDE ONE (1) STAINLESS STEEL PAPER TOWEL HOLDER AT EACH LAVATORY - MCKINNEY 610 - MOUNT AT 48" A.F.F. (TO BOTTOM)
 - PROVIDE ONE (1) STAINLESS STEEL TOILET PAPER HOLDER AT EACH WATER CLOSET - MCKINNEY 1031 - MOUNT AT 19" A.F.F. (TOP OF ROLL)
 - PROVIDE ONE (1) STAINLESS STEEL SOAP DISPENSER AT EACH LAVATORY - MCKINNEY 304H - MOUNT AT 48" A.F.F.
 - PROVIDE STAINLESS STEEL GRAB BARS IN TOILETS IN ACC. ON THE DRAWINGS - MOUNT AT 35" A.F.F.
- 42" LONG ALONG SIDEWALL - MCKINNEY 9604 F42
- 36" LONG AT REAR ABOVE WATER CLOSET - MCKINNEY 9604 F36

MISCELLANEOUS NOTES:


- FIRE EXTINGUISHER CABINETS EQUAL TO AMBASSADOR 1013F10 LOCATION AND QUANTITY PER FIRE MARSHAL

PAINTING NOTES:

- INTERIOR PAINT COLOR SHERWIN WILLIAMS FLAT LATEX NO. SW1101 MINIMAL WHITE
- WOOD DOORS - STAIN, ONE (1) COAT SEALER AND ONE (1) COAT SATIN POLYURETHANE
- HOLLOW METAL DOORS - TWO (2) COATS SEMI-GLOSS ENAMEL
- HOLLOW METAL FRAMES - TWO (2) COATS SEMI-GLOSS ENAMEL
- EXTERIOR WOOD AND METAL - ONE (1) COAT PRIMER AND TWO (2) COATS SEMI-GLOSS ENAMEL

DOOR SCHEDULE

NO.	TYPE	SIZE	THK.	FRAME	HEAD	JAMB	SILL	HARDWARE	NO.
01	HM-1	3'-0" X 7'-0"	1 3/4"	F-2				CYLINDRICAL LOCKSET, CLOSER, 1 1/2" PR BUTTS, THRESH., W. STRIP	1
02	HM-1	3'-0" X 7'-0"	1 3/4"	F-2				CYLINDRICAL LOCKSET, CLOSER, 1 1/2" PR BUTTS, THRESH., W. STRIP	2
03	OVHD	8'-0" X 10'-0"	1 3/4"					CHAIN HOIST OPERATOR, SLIDE BOLT LOCK	3
04	OVHD	8'-0" X 10'-0"	1 3/4"					CHAIN HOIST OPERATOR, SLIDE BOLT LOCK	4
05	OVHD	14'-0" X 14'-0"	1 3/4"					CHAIN HOIST OPERATOR, SLIDE BOLT LOCK	5
06	AL-1	3'-0" X 7'-0"	1 3/4"	F-1				PUSH/PULLS, DEADLK, CLOSER, 1 1/2" PR BUTTS, THRESH., W. STRIP	6
07	FW	3'-0" X 6'-8"	1 3/4"	PREHUNG				PASSAGE SET, 1 1/2" PR BUTTS	7
08	FW	3'-0" X 6'-8"	1 3/4"	PREHUNG				PASSAGE SET, 1 1/2" PR BUTTS	8
09	FW	3'-0" X 6'-8"	1 3/4"	PREHUNG				CYLINDRICAL LOCKSET, 1 1/2" PR BUTTS	9
10	HM-1	3'-0" X 7'-0"	1 3/4"	F-2				CYLINDRICAL LOCKSET, CLOSER, 1 1/2" PR BUTTS, THRESH., W. STRIP	10
11	FW	3'-0" X 6'-8"	1 3/4"	PREHUNG				PRIVACY SET, CLOSER, 1 1/2" PR BUTTS, THRESH., W. STRIP	11

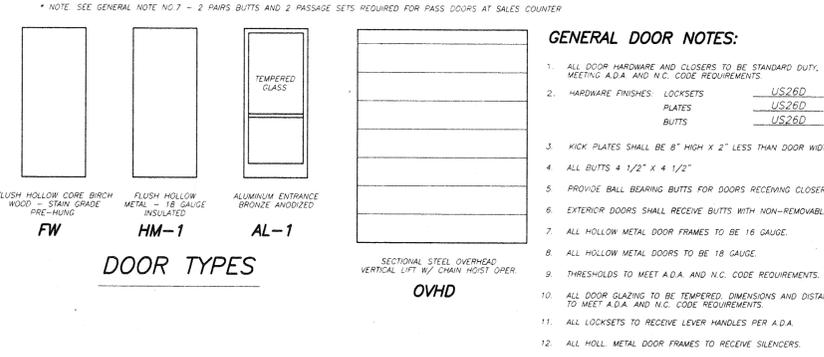

GENERAL DOOR NOTES:

- ALL DOOR HARDWARE AND CLOSERS TO BE STANDARD DUTY, MEETING A.D.A. AND N.C. CODE REQUIREMENTS
- HARDWARE FINISHES: LOCKSETS - US260
PLATES - US260
BUTTS - US260
- KICK PLATES SHALL BE 8" HIGH X 2" LESS THAN DOOR WIDTH
- ALL BUTTS 4 1/2" X 4 1/2"
- PROVIDE BALL BEARING BUTTS FOR DOORS RECEIVING CLOSERS
- EXTERIOR DOORS SHALL RECEIVE BUTTS WITH NON-REMOVABLE PINS
- ALL HOLLOW METAL DOOR FRAMES TO BE 16 GAUGE
- ALL HOLLOW METAL DOORS TO BE 18 GAUGE
- THRESHOLDS TO MEET A.D.A. AND N.C. CODE REQUIREMENTS
- ALL DOOR GLAZING TO BE TEMPERED, DIMENSIONS AND DISTANCES TO MEET A.D.A. AND N.C. CODE REQUIREMENTS
- ALL LOCKSETS TO RECEIVE LEVER HANDLES PER A.D.A.
- ALL HOLL. METAL DOOR FRAMES TO RECEIVE SILENCERS



GENERAL FLOOR PLAN NOTES:
(SEE REFERENCE SYMBOL ON FLOOR PLAN)

- BAY WINDOW FURNISHED BY THE TENANT, INSTALLED BY THE GEN. CONTRACTOR. CONFIRM ROUGH OPENING PRIOR TO FRAMING.
- PASS WINDOW FURNISHED BY THE TENANT, INSTALLED BY THE GEN. CONTRACTOR. CONFIRM ROUGH OPENING PRIOR TO FRAMING.
- WINDOW FURNISHED BY THE TENANT, INSTALLED BY THE GEN. CONTRACTOR. ALUMINUM FRAME WITH NAILING FIN. SIZE APPROX. 2"6" WIDE X 8'0" HIGH. SILL AT 1'0" A.F.F. GYPSUM BOARD JAMB, SILL AND HEAD RETURNS. CONFIRM ROUGH OPENING (6 EA. REOU'D.)
- VIEW WINDOW 2'0" WIDE X 4'0" HIGH. SILL AT 2'6" A.F.F. CLEAR PLATE GLASS. WOOD JAMBS, SILL AND HEAD. CASING TO MATCH FIRE-HUNG DOOR CASING.
- SHIRT FRAMING OFF OF STRUCTURAL LINE AS REQUIRED FOR CLEARANCE OF DIAGONAL WIND BRACING RODS.
- CEILING JOIST BEARING TO BE AT + - 8'0" A.F.F. 8" DEEP CEILING JOIST AT 16" O.C. 3/4" x 2"6" PLW/WOOD SUBFLOORING. TRIM EDGE WITH 1X4.
- SALES COUNTER - 42" HIGH X 30" DEEP X APPROX. 14'0" LONG. PLASTIC LAMINATE TOP AND FRONT. ONE EA. FIXED SHELF AT REAR. 2'6" WIDE X 1 3/8" HOLLOW CORE PASS DOORS EACH END. DOORS TO RECEIVE PASSAGE SET AND ONE PAIR BUTTS. ALL EXPOSED WOOD TO BE PAINT GRADE.
- BASE AND WALL CABINETS - BASE 36" HIGH X 24" DEEP WITH PLASTIC LAMINATE TOP DOORS AND ONE FIXED SHELF. WALL UNIT TO BE 30" HIGH X 14" DEEP WITH THREE EACH ADJUSTABLE SHELVES. ALL EXPOSED WOOD TO BE PAINT GRADE.
- PIPE RAILING - 20" LONG WITH 2" DIA. VERTICALS AT 5' O.C. HORIZONTALS AT 42" AND 21" ABOVE RAMP SURFACE ELEVATION.

description:
date:
4/29/96
DESIGNED FOR PERMITTING

Seal

HUDSON BROTHERS CONSTRUCTION COMPANY

WAREHOUSE FACILITY FOR ALDRIDGE / MAZINGO KINSTON, NORTH CAROLINA

A1 SHEET

Revisions