

**FOR
SALE**

±96,394^{SF} INDUSTRIAL FACILITY ON ±191,168^{SF} OF LAND
5331-5333 E SLAUSON AVE | COMMERCE, CA 90040

**LEE &
ASSOCIATES**
COMMERCIAL REAL ESTATE SERVICES




PROPERTY HIGHLIGHTS

- Prime Free-Standing Concrete Tilt-Up Facility
- Strategic “L.A. Central” Market Location
- Excellent Frontage – 710 FWY & Slauson Ave.
- 18’-23’ Clear-Height - Fully Sprinklered
- Multiple Dock-High (18) & Ground-Level Doors (9)
- Heavy Power - 4,000A @ 240V, 3Ph, 4W (Verify)
- Multiple Cranes - Three 5-Ton / One 2-Ton
- Solar Panel Power Generation (Majority of Roof)
- Divisible Bldg. - Down to Approx. 42,000 SF
- Multiple Existing Floor Drains
- Fully Fenced & Gated Yard - 3 Curb Cuts
- Rail Served Building (2 Doors Active w/ BNSF)
- Additional Income from Existing Billboards
- Industrial User Friendly Commerce M2 Zoning

PRICING SUMMARY

ASKING PRICE

\$28,900,000
(\$299.81/SF)

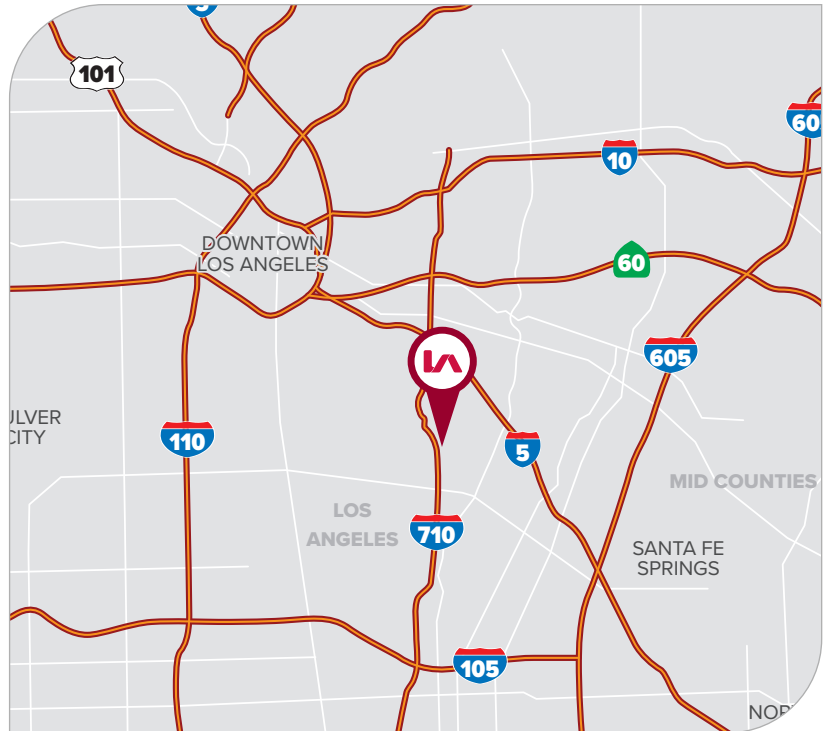

FOR MORE INFORMATION, PLEASE CONTACT



TONY NAPLES

Senior Vice President | LIC NO 01811344

e tnaples@lee-associates.com
o 818.395.4373



MATTISON BEHR

Associate | LIC NO 02091054

e mbehr@lee-associates.com
o 818.434.9116



Lee & Associates® Los Angeles, Inc. | CORP ID 02174865 1201 N Main St, Los Angeles, CA 90012

LEE-ASSOCIATES.COM/DOWNTOWNLA


The information has been furnished from sources which we deem reliable, but for which we assume no liability. Any projections, opinions, assumptions or estimates used are for example only and do not represent the current or future performance of the property. Buyers should consult with their independent advisors to determine if the property is suitable for their needs.

FOR SALE

±96,394^{SF} INDUSTRIAL FACILITY ON ±191,168^{SF} OF LAND
5331-5333 E SLAUSON AVE | COMMERCE, CA 90040

LEE & ASSOCIATES
COMMERCIAL REAL ESTATE SERVICES

PARCEL MAP

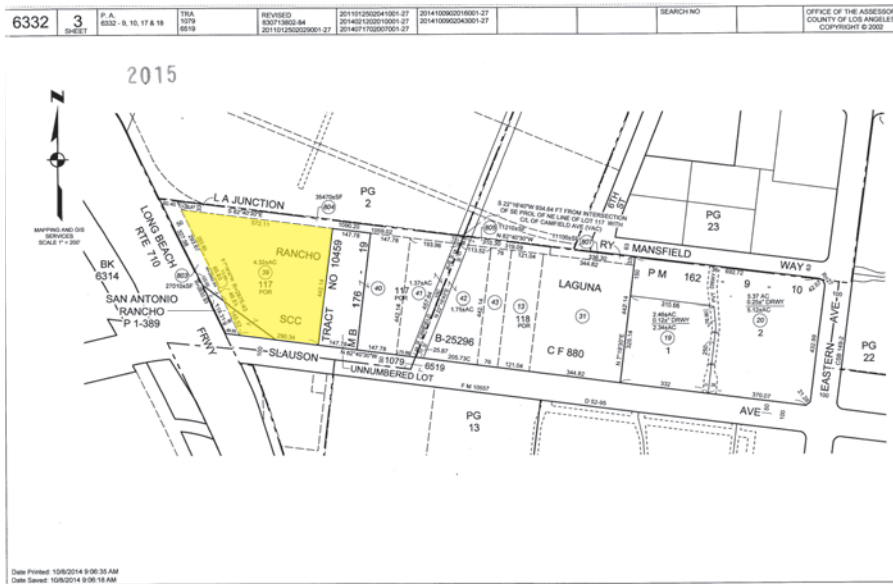

PROPERTY SUMMARY

TOTAL BUILDING SF	± 96,394
TOTAL LAND SF	±191,168
CLEAR HEIGHT	18' - 23' Clear
LOADING DOORS	18 - DH / 9 - GL
POWER (VERIFY)	4,000A @240V, 3Ph, 4W
CRANES	Three 5-Ton / One 2-Ton
SPRINKLERED	Yes
RAIL SERVICE	Active Spur (BNSF)
CONSTRUCTION	Concrete Tilt-Up
ZONING	Commerce M2
YEAR BUILT	1942 / 1960 / 1979
APN	6332-003-039
OTHER	Solar / Floor Drains / Billboard



FOR MORE INFORMATION, PLEASE CONTACT



TONY NAPLES

Senior Vice President | LIC NO 01811344

e tnaples@lee-associates.com

o 818.395.4373



MATTISON BEHR

Associate | LIC NO 02091054

e mbehr@lee-associates.com

o 818.434.9116



Lee & Associates® Los Angeles, Inc. | CORP ID 02174865

1201 N Main St, Los Angeles, CA 90012


LEE-ASSOCIATES.COM/DOWNTOWNLA

The information has been furnished from sources which we deem reliable, but for which we assume no liability. Any projections, opinions, assumptions or estimates used are for example only and do not represent the current or future performance of the property. Buyers should consult with their independent advisors to determine if the property is suitable for their needs.

**FOR
SALE**

±96,394^{SF} INDUSTRIAL FACILITY ON ±191,168^{SF} OF LAND
5331-5333 E SLAUSON AVE | COMMERCE, CA 90040

**LEE &
ASSOCIATES**
COMMERCIAL REAL ESTATE SERVICES

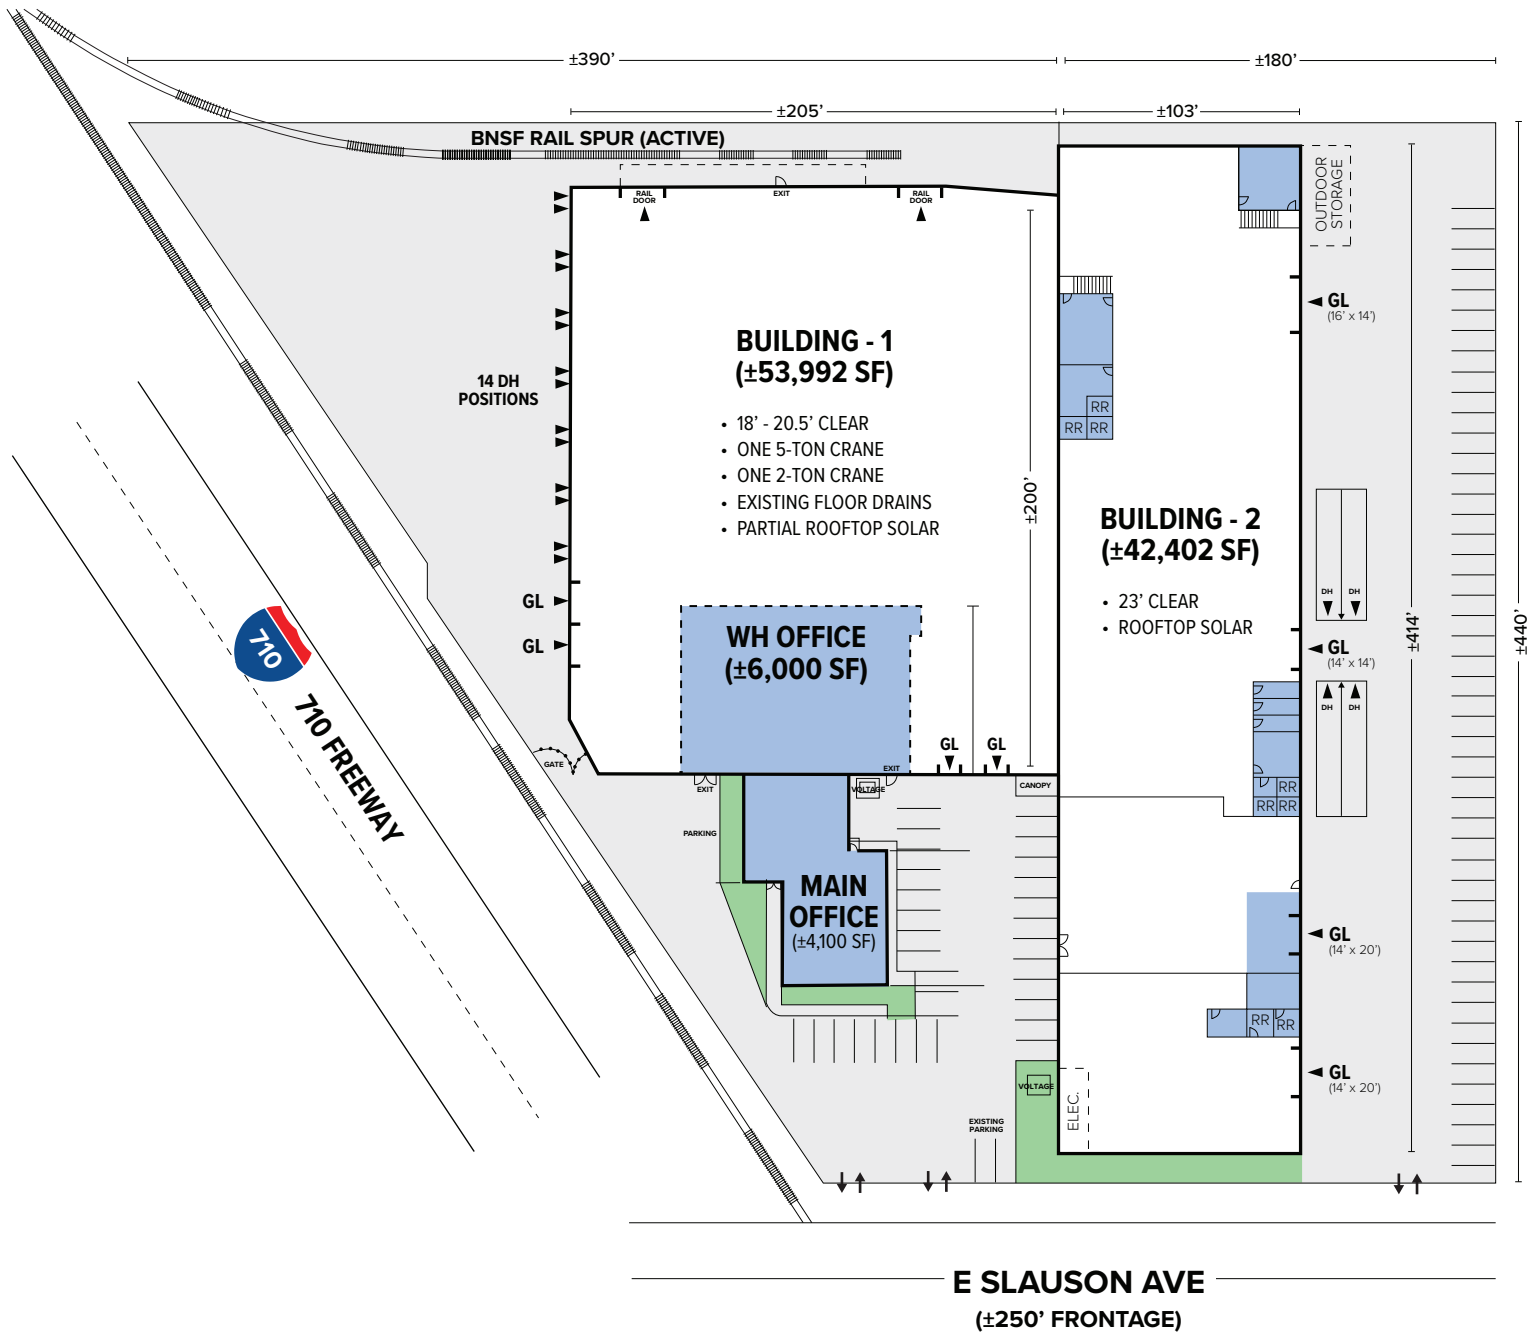

SQUARE FOOTAGE

BLDG 1	±53,992 SF
BLDG 2	±42,402 SF
TOTAL	±96,394 SF

* WH offices are not to scale and approximated. Buyer to verify all aspects of property independently.

FOR MORE INFORMATION, PLEASE CONTACT



TONY NAPLES

Senior Vice President | LIC NO 01811344

e tnaples@lee-associates.com

o 818.395.4373



MATTISON BEHR

Associate | LIC NO 02091054

e mbehr@lee-associates.com

o 818.434.9116



Lee & Associates® Los Angeles, Inc. | CORP ID 02174865

1201 N Main St, Los Angeles, CA 90012

LEE-ASSOCIATES.COM/DOWNTOWNLA

The information has been furnished from sources which we deem reliable, but for which we assume no liability. Any projections, opinions, assumptions or estimates used are for example only and do not represent the current or future performance of the property. Buyers should consult with their independent advisors to determine if the property is suitable for their needs.

**FOR
SALE**

±96,394^{SF} INDUSTRIAL FACILITY ON ±191,168^{SF} OF LAND
5331-5333 E SLAUSON AVE | COMMERCE, CA 90040

**LEE &
ASSOCIATES**
COMMERCIAL REAL ESTATE SERVICES



FOR MORE INFORMATION, PLEASE CONTACT



TONY NAPLES

Senior Vice President | LIC NO 01811344

e tnaples@lee-associates.com
o 818.395.4373



MATTISON BEHR

Associate | LIC NO 02091054

e mbehr@lee-associates.com
o 818.434.9116



Lee & Associates® Los Angeles, Inc. | CORP ID 02174865 1201 N Main St, Los Angeles, CA 90012

LEE-ASSOCIATES.COM/DOWNTOWNLA

The information has been furnished from sources which we deem reliable, but for which we assume no liability. Any projections, opinions, assumptions or estimates used are for example only and do not represent the current or future performance of the property. Buyers should consult with their independent advisors to determine if the property is suitable for their needs.

**FOR
SALE**

±96,394^{SF} INDUSTRIAL FACILITY ON ±191,168^{SF} OF LAND
5331-5333 E SLAUSON AVE | COMMERCE, CA 90040

**LEE &
ASSOCIATES**
COMMERCIAL REAL ESTATE SERVICES



FOR MORE INFORMATION, PLEASE CONTACT



TONY NAPLES

Senior Vice President | LIC NO 01811344

e tnaples@lee-associates.com

o 818.395.4373



MATTISON BEHR

Associate | LIC NO 02091054

e mbehr@lee-associates.com

o 818.434.9116



Lee & Associates® Los Angeles, Inc. | CORP ID 02174865

1201 N Main St, Los Angeles, CA 90012

LEE-ASSOCIATES.COM/DOWNTOWNLA

The information has been furnished from sources which we deem reliable, but for which we assume no liability. Any projections, opinions, assumptions or estimates used are for example only and do not represent the current or future performance of the property. Buyers should consult with their independent advisors to determine if the property is suitable for their needs.

**FOR
SALE**

±96,394^{SF} INDUSTRIAL FACILITY ON ±191,168^{SF} OF LAND
5331-5333 E SLAUSON AVE | COMMERCE, CA 90040

**LEE &
ASSOCIATES**
COMMERCIAL REAL ESTATE SERVICES

5331 E SLAUSON - WAREHOUSE



5333 E SLAUSON - WAREHOUSE



5331 E SLAUSON - MAIN YARD (14 DOCKS)



5333 E SLAUSON - MAIN YARD (4 DOCKS)



FOR MORE INFORMATION, PLEASE CONTACT



TONY NAPLES

Senior Vice President | LIC NO 01811344

e tnaples@lee-associates.com

o 818.395.4373



MATTISON BEHR

Associate | LIC NO 02091054

e mbehr@lee-associates.com

o 818.434.9116

**LEE &
ASSOCIATES**
COMMERCIAL REAL ESTATE SERVICES

Lee & Associates® Los Angeles, Inc. | CORP ID 02174865

1201 N Main St, Los Angeles, CA 90012

LEE-ASSOCIATES.COM/DOWNTOWNLA

The information has been furnished from sources which we deem reliable, but for which we assume no liability. Any projections, opinions, assumptions or estimates used are for example only and do not represent the current or future performance of the property. Buyers should consult with their independent advisors to determine if the property is suitable for their needs.