


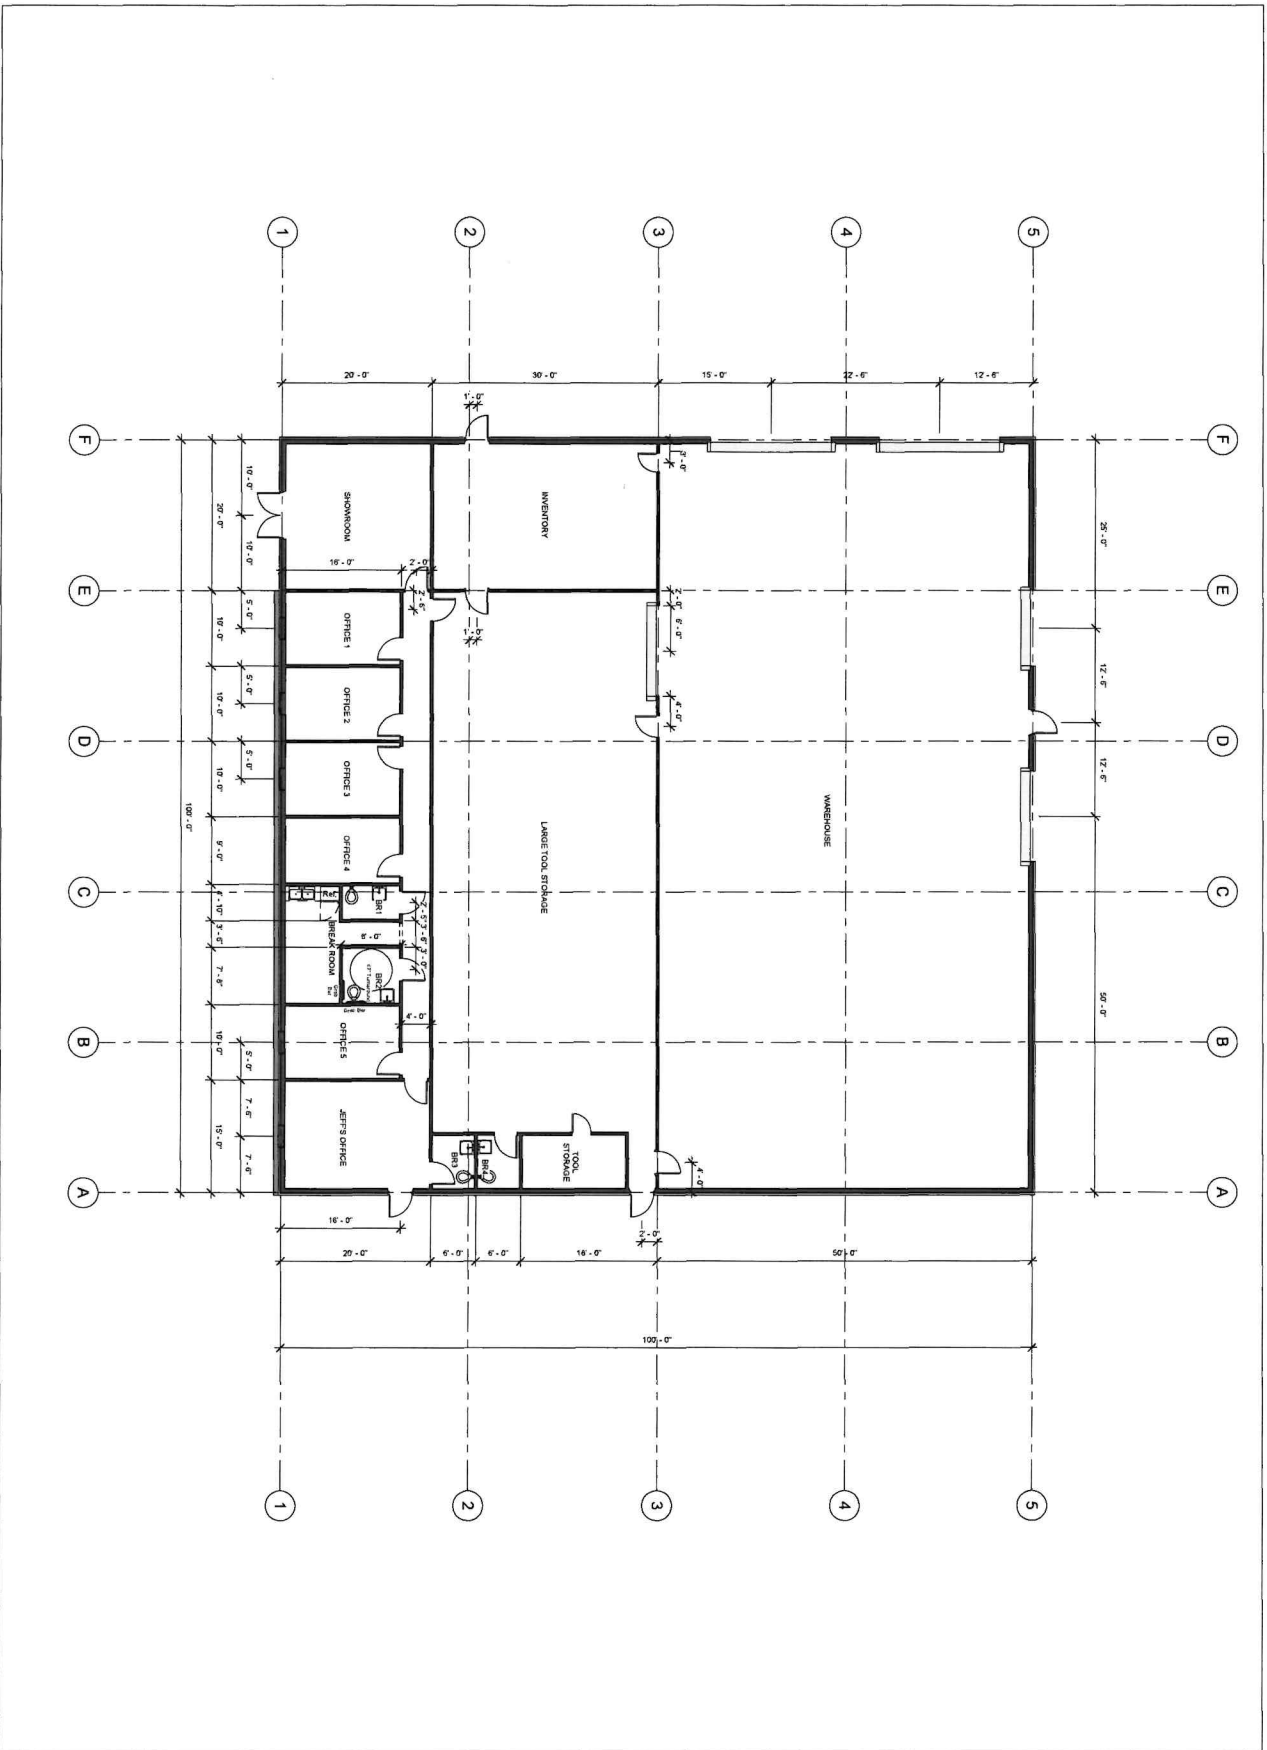



www.showghi.com

Jeff Owens
Southland Office
First Floor

Project Name: 0601222
Date: 06/10/2022
Drawn by: JDS
Checked by: -

Scale: 1/8" = 1'-0"

No.	Description	Date
1	INITIAL RELEASE	6/10/2022
2	REVISION	6/10/2022
3	ADMINISTRATIVE RELEASE	6/26/2022

SHOWGHI ENGINEERING
111 OLD AUGUSTA ROAD
GREENVILLE, SC 29605

8/21/22

8/21/22

8/21/22

Consultant: 111 Old Augusta Road
Address: Greenville, SC 29605
Phone: 864-745-2627
Email: info@showghi.com

Jeff Owens
Address: 565 Old Spring Road
Phone: 864-745-2627
Email: jowens@showghi.com

STAMP:

Professional Engineer
South Carolina
No. 6420

Professional Engineer
South Carolina
No. 6420