



**1739 S. 300 W.
SLC, UT 84115**

BLAKE MCDUGAL

PRESIDENT - COMMERCIAL DIVISION

801-898-5411

BMCDUGAL@PRESIDIO-COMMERCIAL.COM

PROPERTY HIGHLIGHTS

- FREESTANDING, ALL BRICK, TWO-STORY BUILDING
- 5,670 SF WITH 1,890 SF FLOOR PLATES
- 0.55 ACRE LOT WITH TWO (2) LANE COVERED DRIVE-THROUGH
- NEWLY INSTALLED ELECTRIC CAR CHARGING STATIONS
- MAIN FLOOR PLAZA WITH SECOND STORY PRIVATE OFFICES AND CONFERENCE ROOM
- ACROSS FROM LARGEST COSTCO IN UTAH


SALE PRICE \$2,295,000

- LARGE BANK VAULT STILL IN PLACE
- JUST OFF I-15 BETWEEN TWO MAJOR EXITS, AND QUICK ACCESS TO I-80
- LESS THAN ONE MILE FROM TRAX CENTRAL POINTE STATION
- ZONING CG - GENERAL COMMERCIAL – ALLOWS RETAIL, ENTERTAINMENT, OFFICE, RESIDENTIAL, HEAVY COMMERCIAL, LOW INTENSITIES OF MANUFACTURING AND WAREHOUSE USES

FLOOR PLAN

5,670 SF WITH 1,890 SF FLOOR PLATES

**MAIN FLOOR PLAZA WITH SECOND-STORY
PRIVATE OFFICES AND CONFERENCE ROOM**

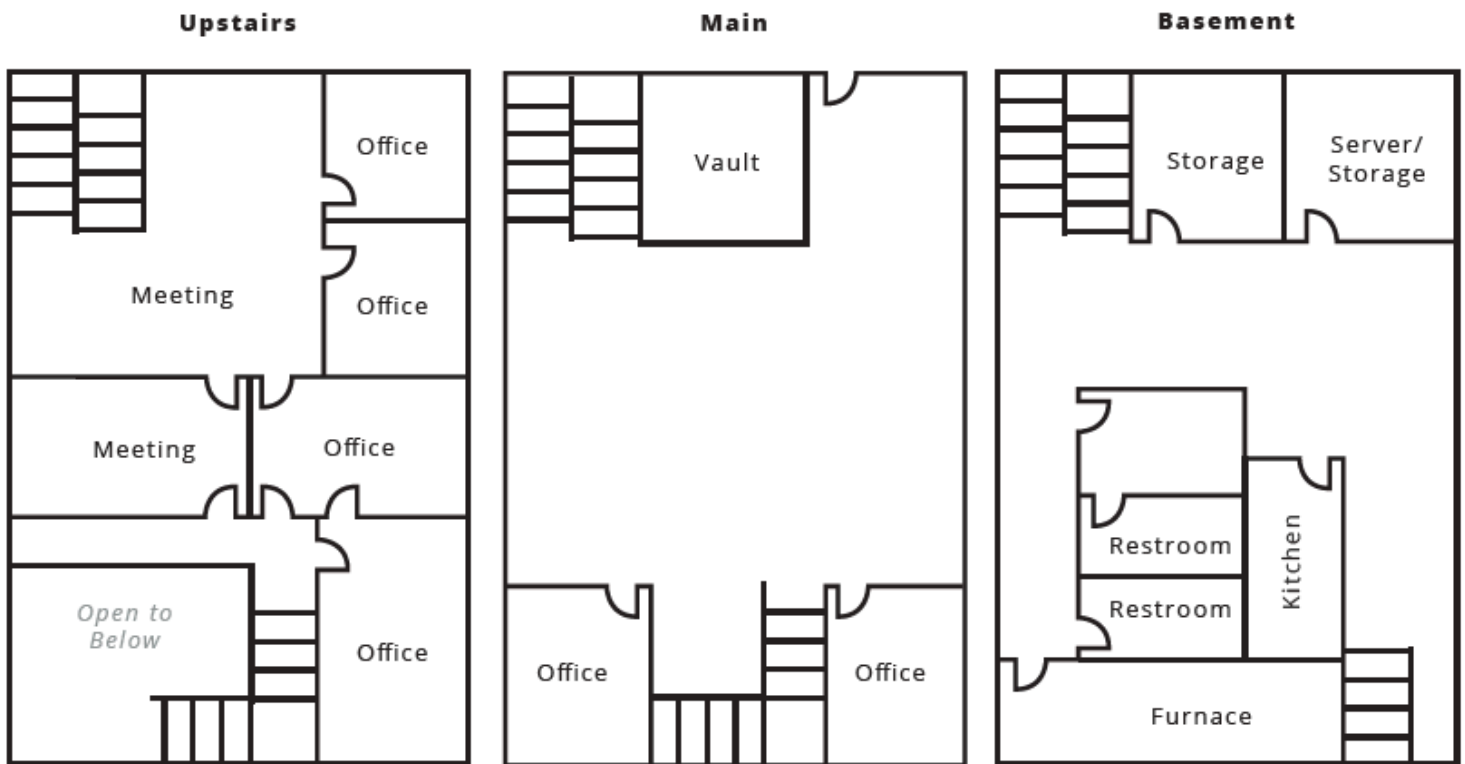

Not to Scale



