

REDONDO BEACH WATERFRONT

Restaurant for lease



**230 Portofino Way,
Redondo Beach**

Approximately 8,000 SQFT +/-

[Video](#)

Space Features

- Highly visible free standing restaurant building on the historic Redondo Beach waterfront.
- Approximately 100 dedicated parking spaces.
- Signage available.
- Adjacent to major waterfront hotels, sport-fishing, and the International Boardwalk and Fisherman's Wharf retail areas.



Aerial Pictures

424.237.2582 | www.redondobeachleasing.net


BCUrban
COMMERCIAL REAL ESTATE
BROKERAGE | ADVISORY LLC



Site Plan


424.237.2582 | www.redondobeachleasing.net

BCUrban
COMMERCIAL REAL ESTATE
BROKERAGE | ADVISORY
LLC

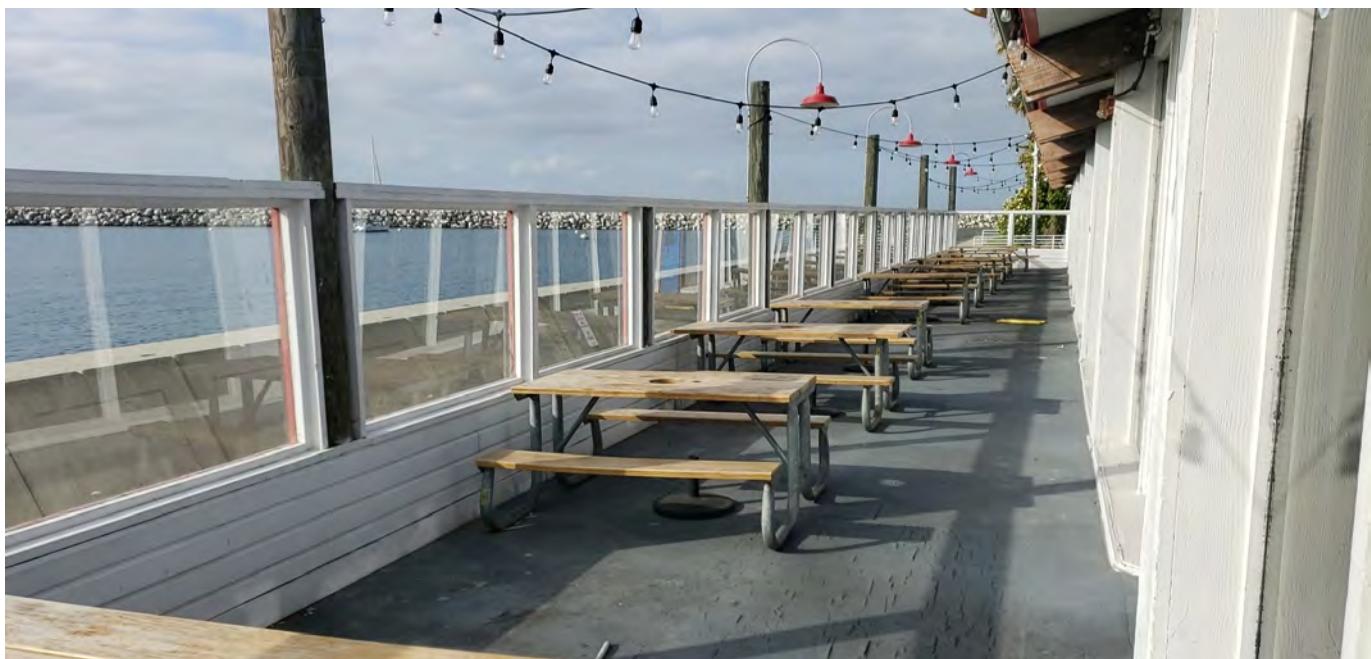


424.237.2582 | www.redondobeachleasing.net

BCUrban
COMMERCIAL REAL ESTATE
BROKERAGE | ADVISORY
LLC

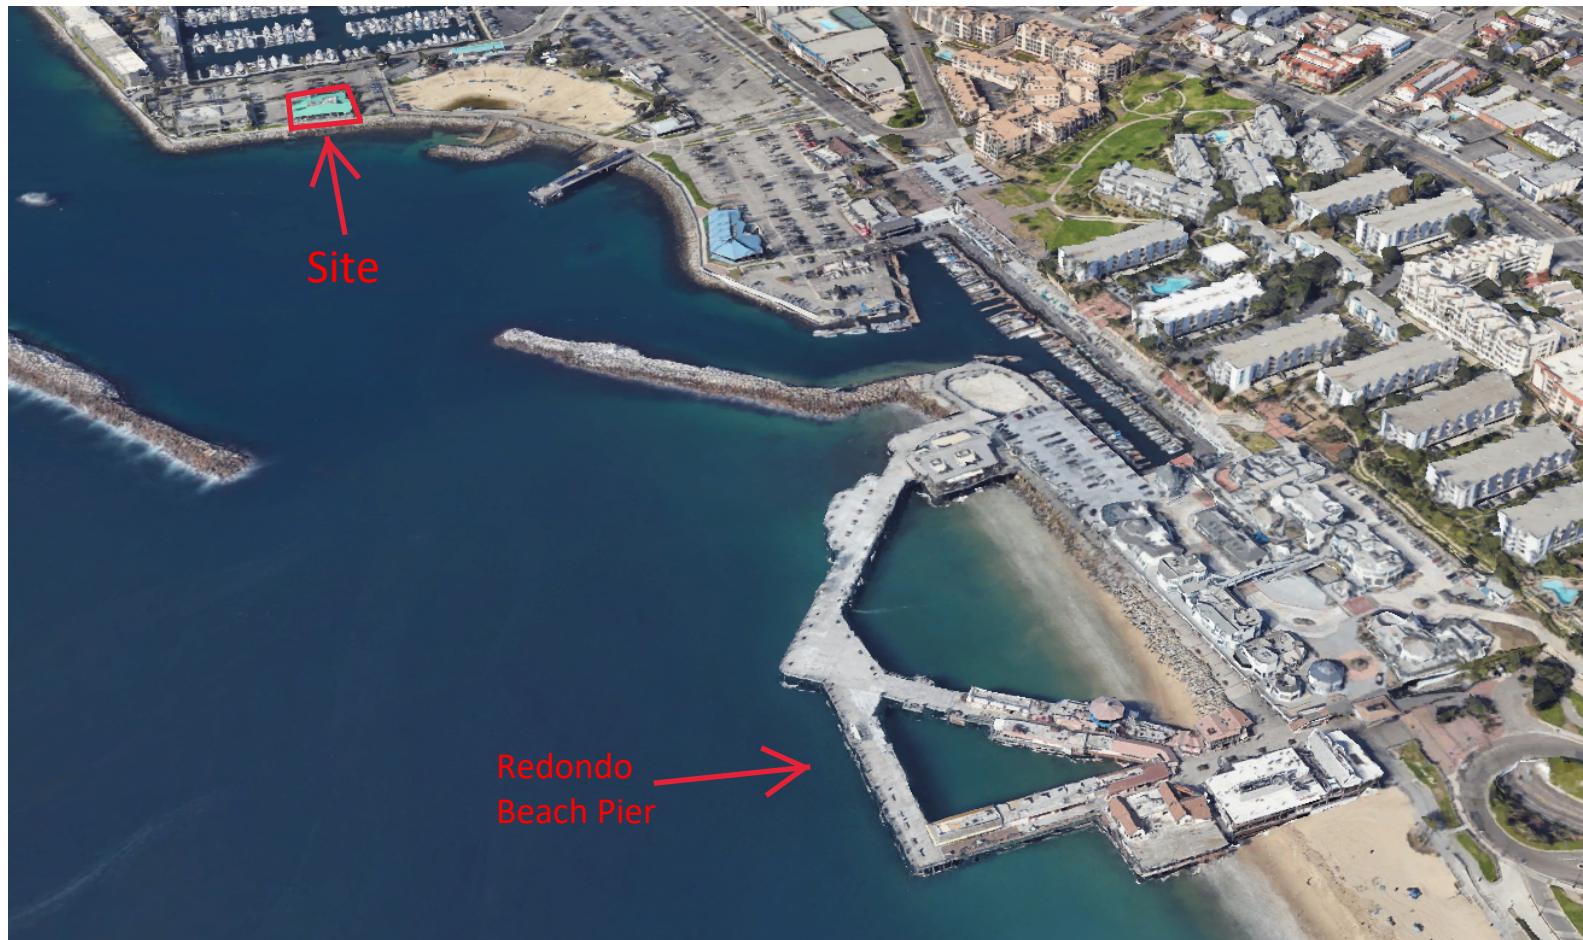


Aerial Map

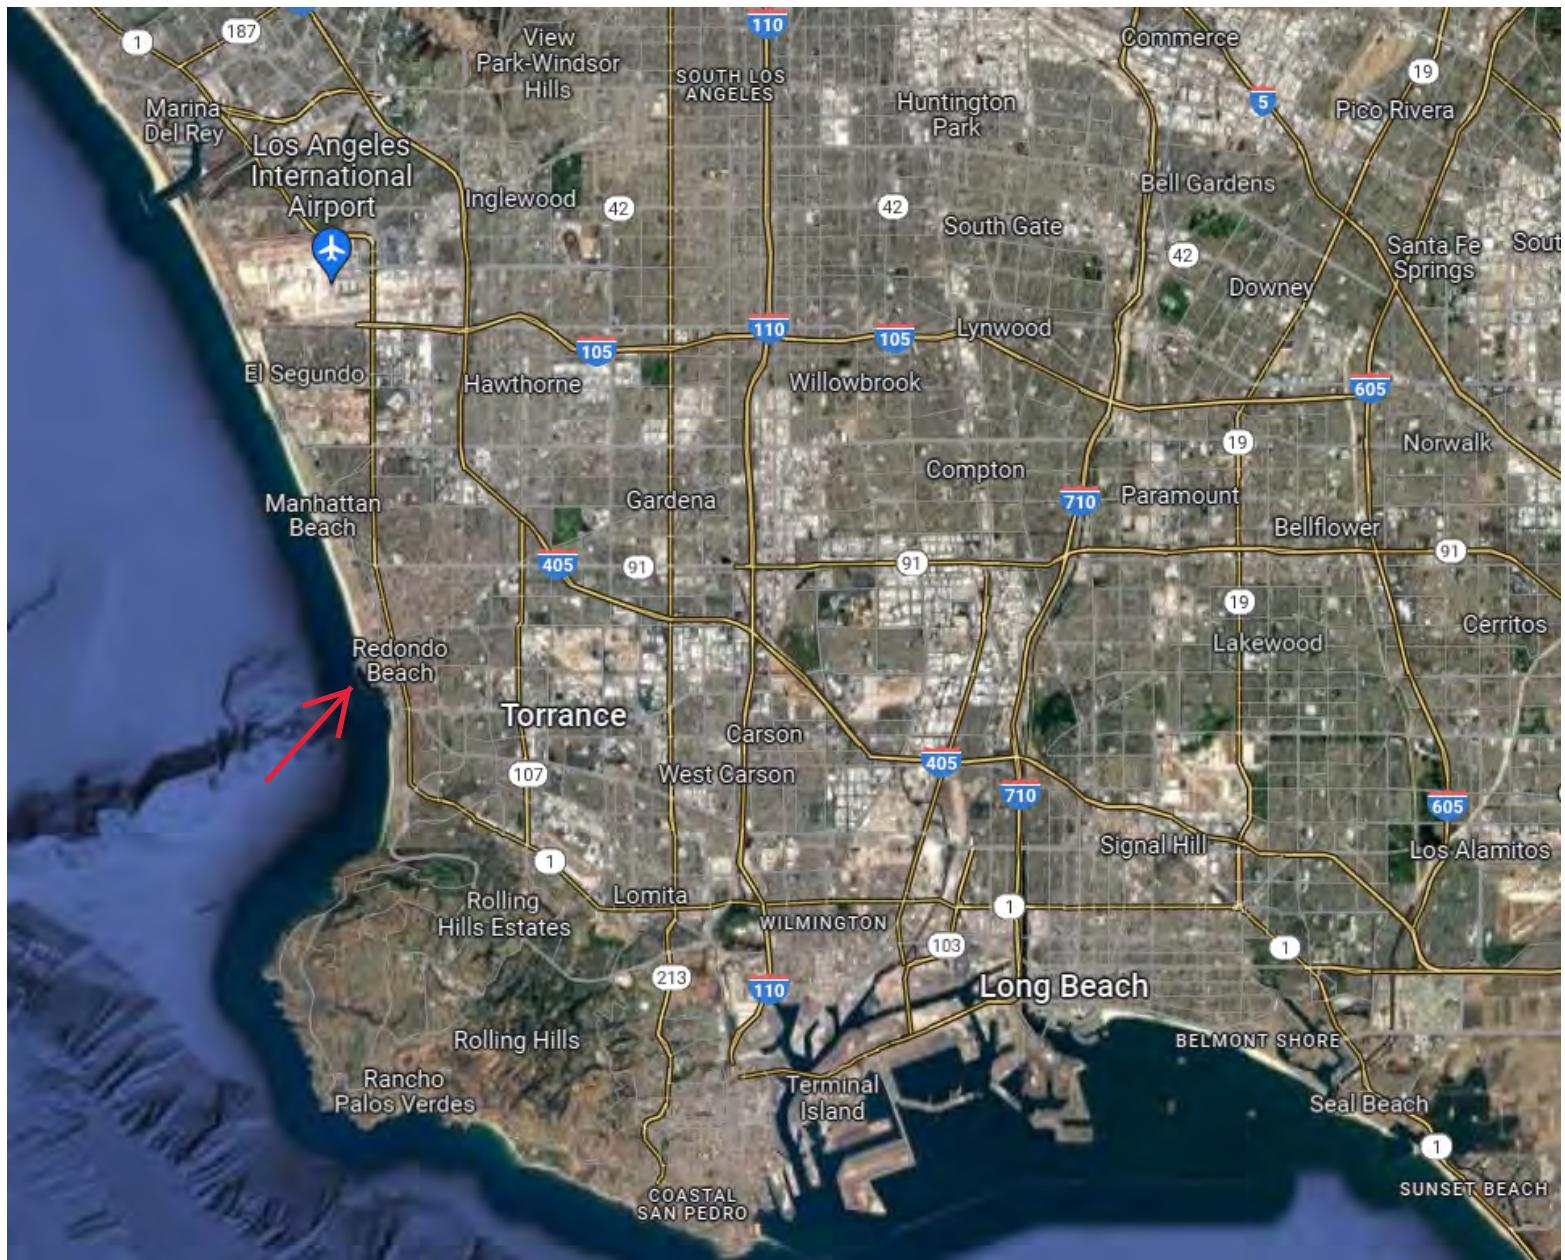

Regional Map

*This floor plan is an estimate and not to scale

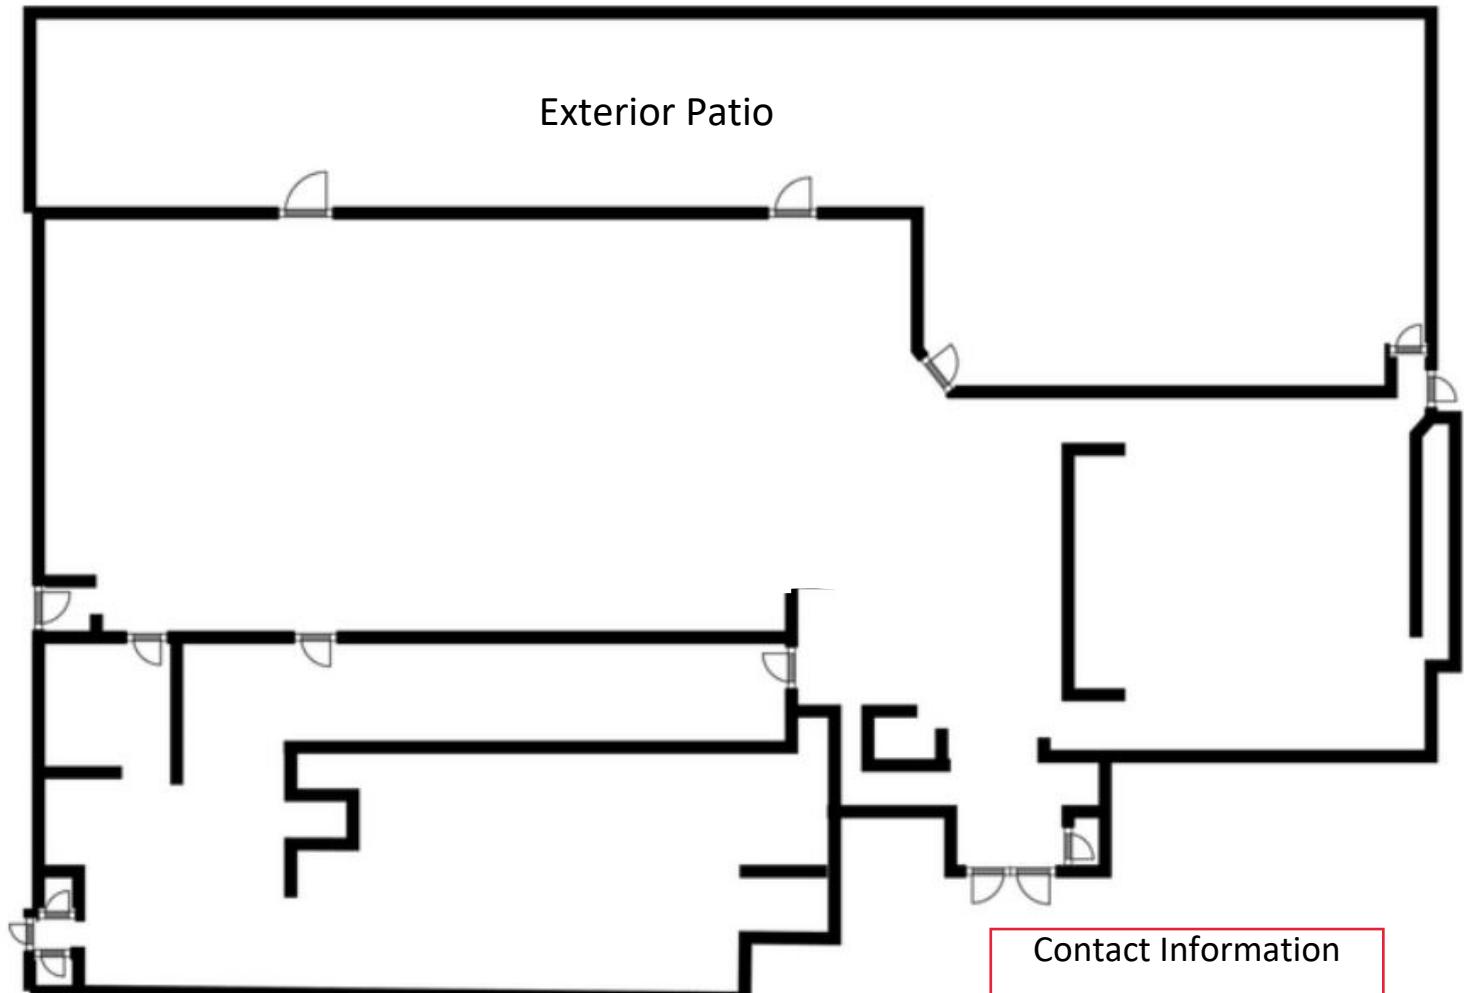

Contact Information

Brian Campbell
b.campbell@bcurban.com
www.BCUrban.com
Lic. 0100406

Floor Plan

Visit www.redondobeachleasing.net to learn more.