



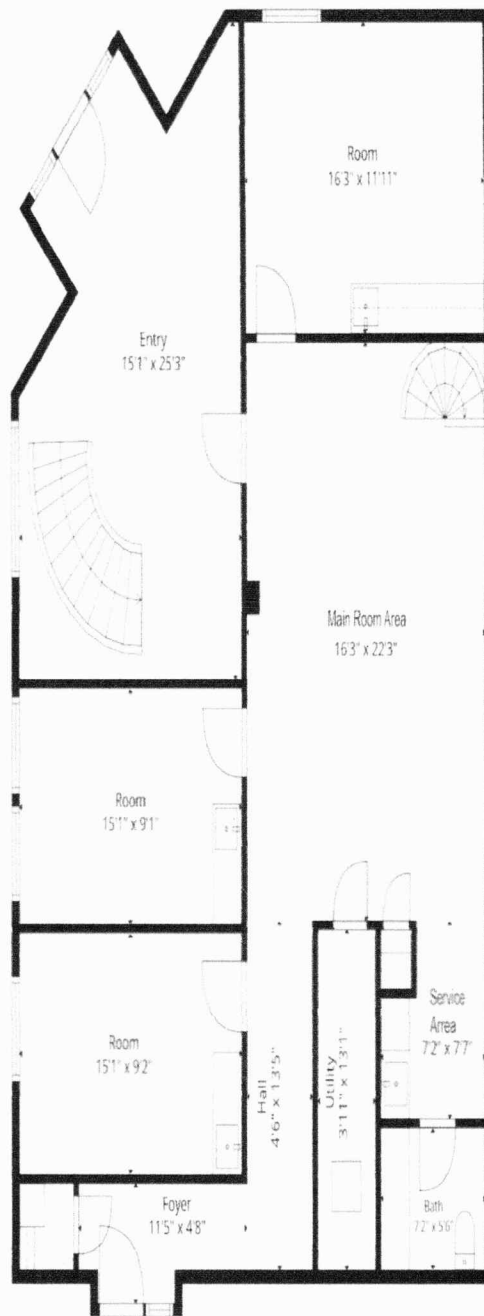

1st Floor

213 Chestnut Street


For Illustrative Purposes Only. Not To Scale. For Accuracy Due Diligence is Advised

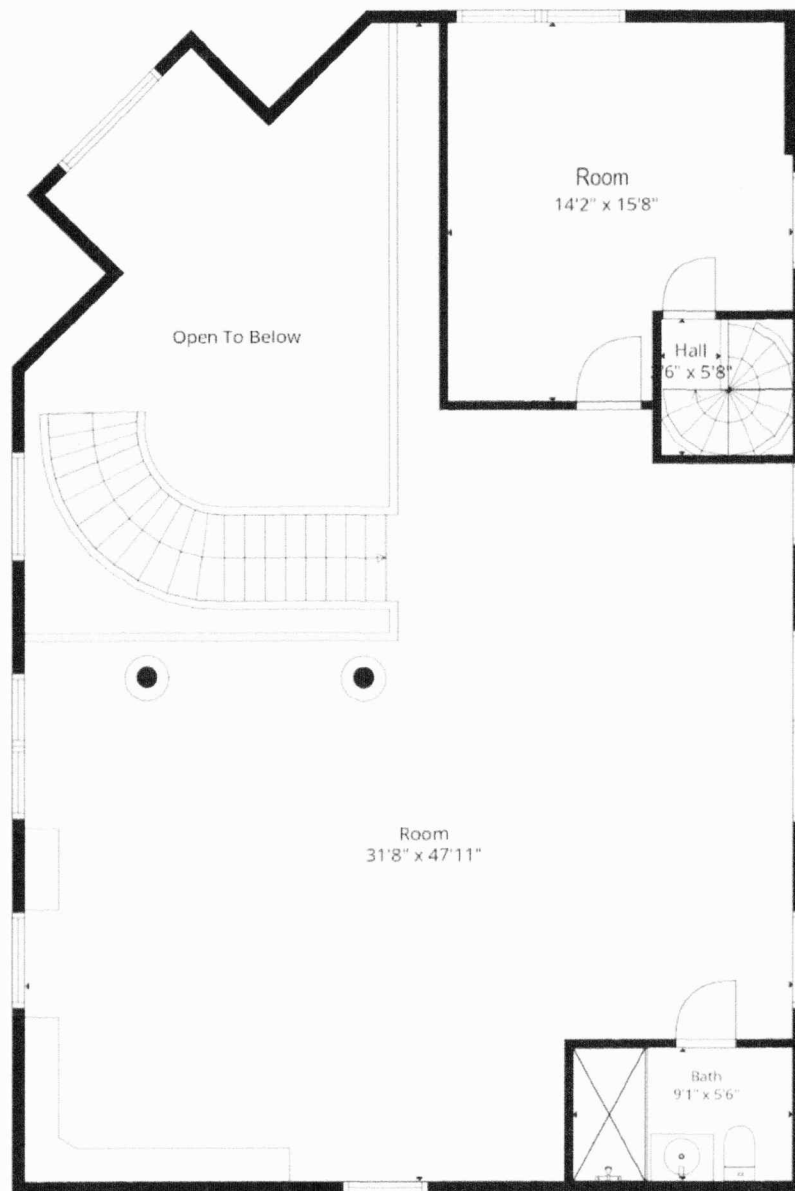

2nd Floor

213 Chestnut Street

For Illustrative Purposes Only. Not To Scale. For Accuracy Due Diligence is Advised

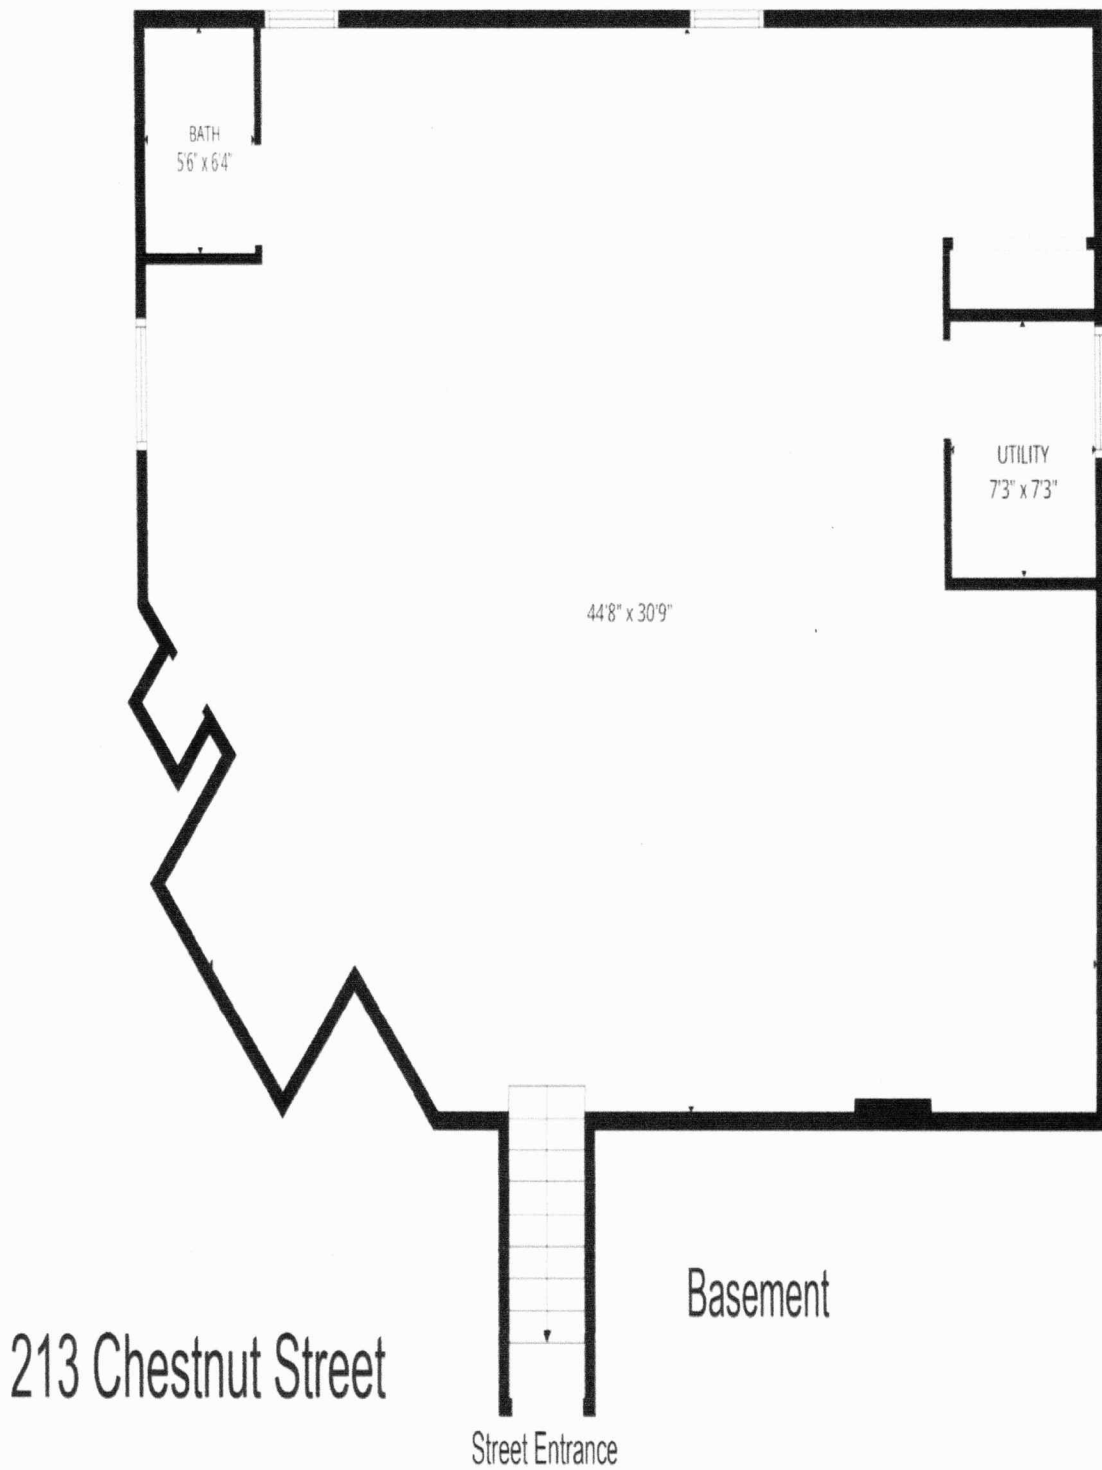

For Illustrative Purposes Only. Not To Scale. For Accuracy Due Diligence is Advised