



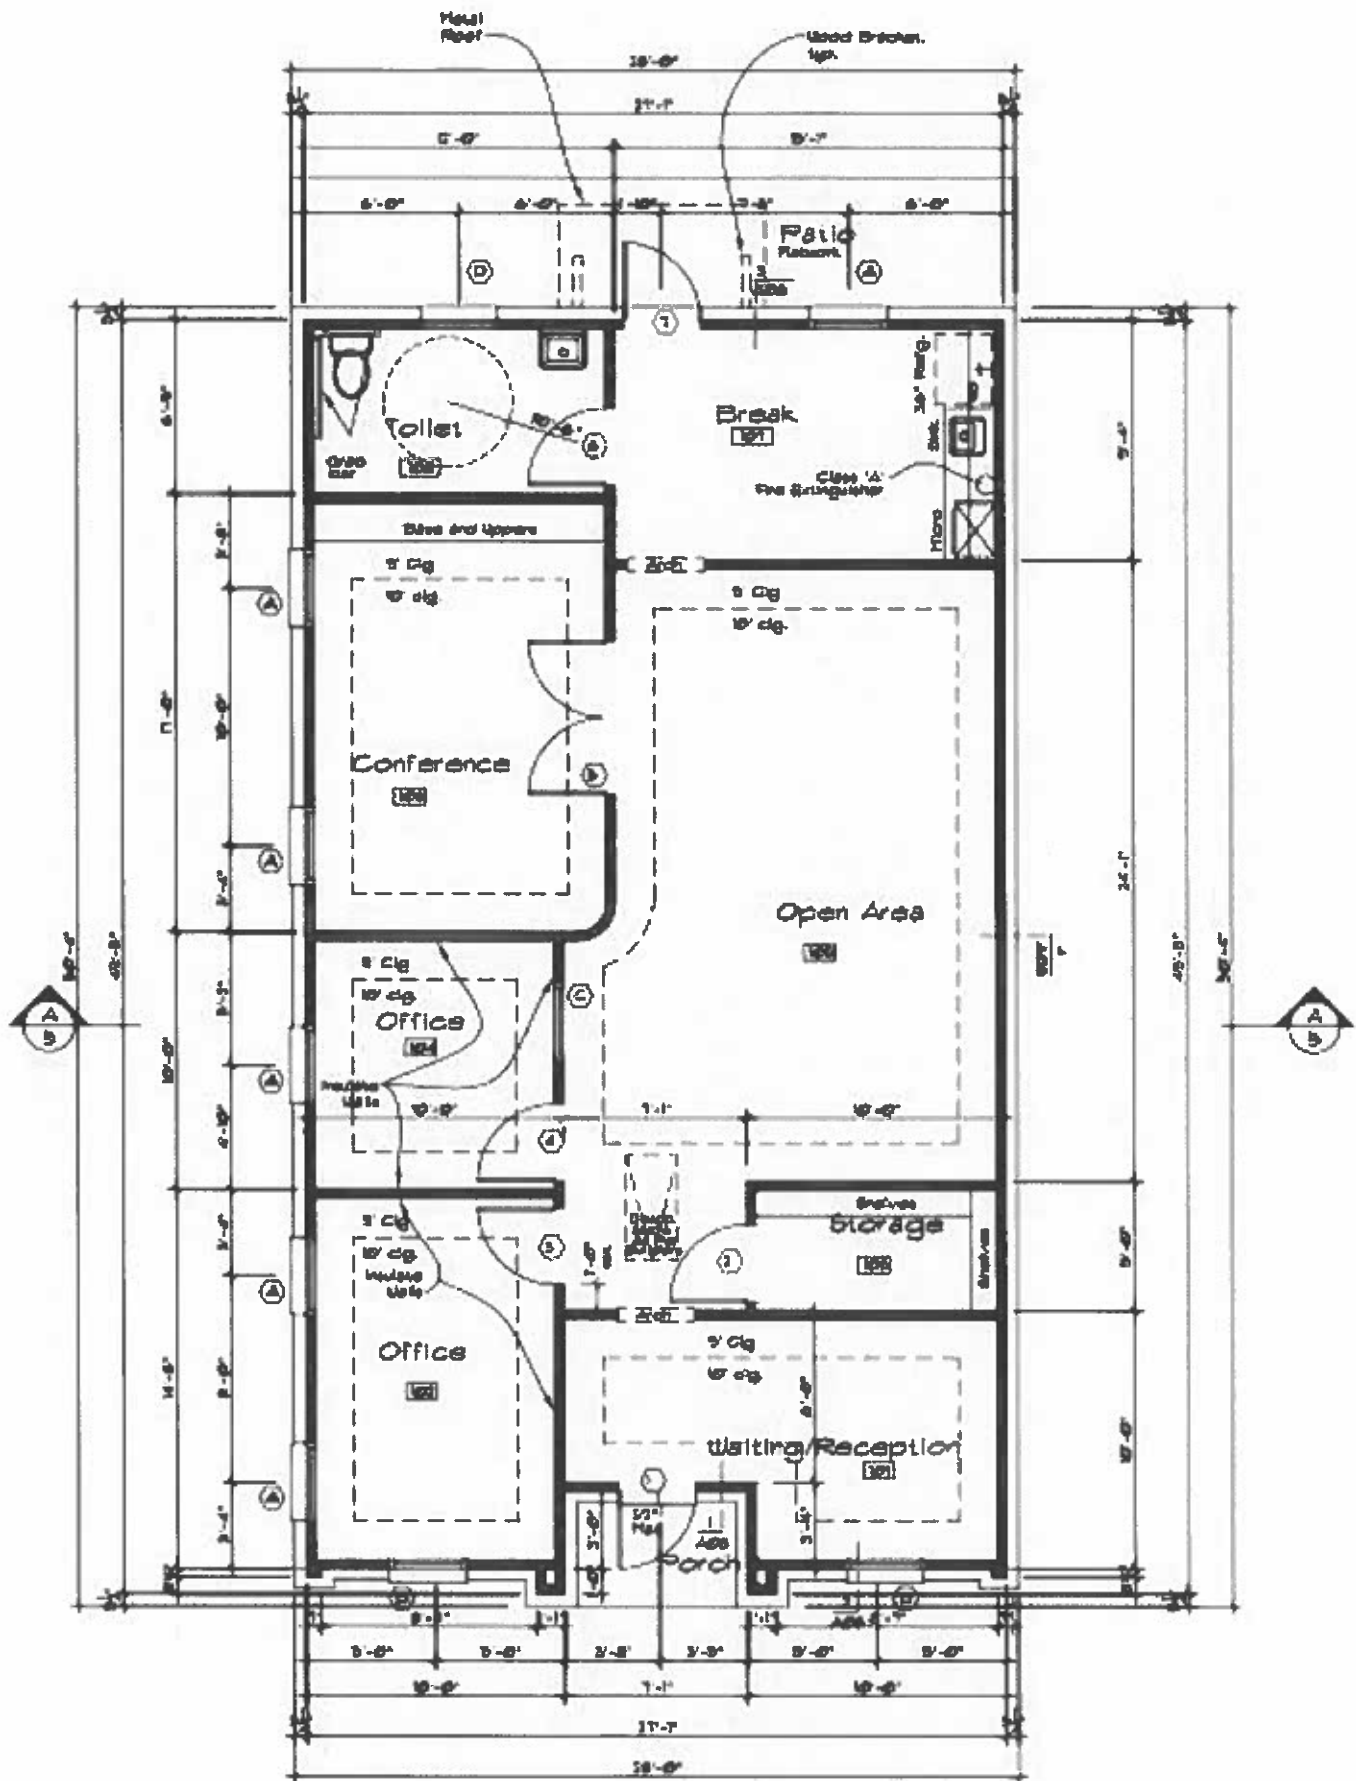

FIRST FLOOR PLAN
14' x 1'-0"

PROPOSED OFFICE BUILDING PROVINCIAL PROFESSIONAL PARK 21--- PROVINCIAL BLVD. HARRIS COUNTY, TEXAS

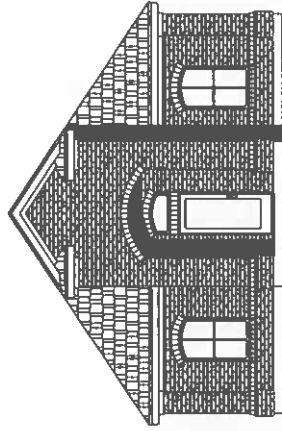

FRONT ELEVATION
1/8" = 1'-0"

INDEX OF DRAWINGS	SHEET NO.
COVER SHEET/FRONT ELEVATION	A01
SITE PLAN	A02
FLOOR PLAN	A03
ELEVATIONS	A04
ELEC. / REFL. CLG.	A05
FOUNDATION / CLG. FRAMING / ROOF	A06
SCHEDULE	A07
WALL SECTIONS	A08
OVERALL SITE DEVELOPMENT PLAN	A11
FIRE CODE SITE DEVELOPMENT PLAN	A12
PAVING SECTION & DETAIL	A13



PAI

PALMER ARCHITECTURAL INC.
14750 MEMORIAL DRIVE, SUITE 200
HOUSTON, TEXAS 77075
TEL: 281 - 233 - 9291
FAX: 281 - 233 - 7216
E-MAIL: PALMER@PALMER.COM
WWW.PALMER.COM

**HENNESSEE
BUILDING
COMPANY**

OAK INTERACTIVE

DATE OF ISSUE
Project: [blank]
Drawing: [blank]
Revised: [blank]
Revised: [blank]

EMAIL COPY
THIS PLAN IS FOR INFORMATION
PURPOSES ONLY


These drawings and specifications are prepared by the Architect for the Owner's use only. They are not to be used for any other purpose. The Architect is not responsible for any errors or omissions in these drawings or specifications. The Owner is responsible for obtaining all necessary permits and approvals from the appropriate authorities. The Architect is not responsible for any construction or installation of the building or any other structure or equipment shown on these drawings or specifications.

PROJECT NUMBER
1368


DATE: 08/26/2010
SHEET NUMBER

A01


01-08

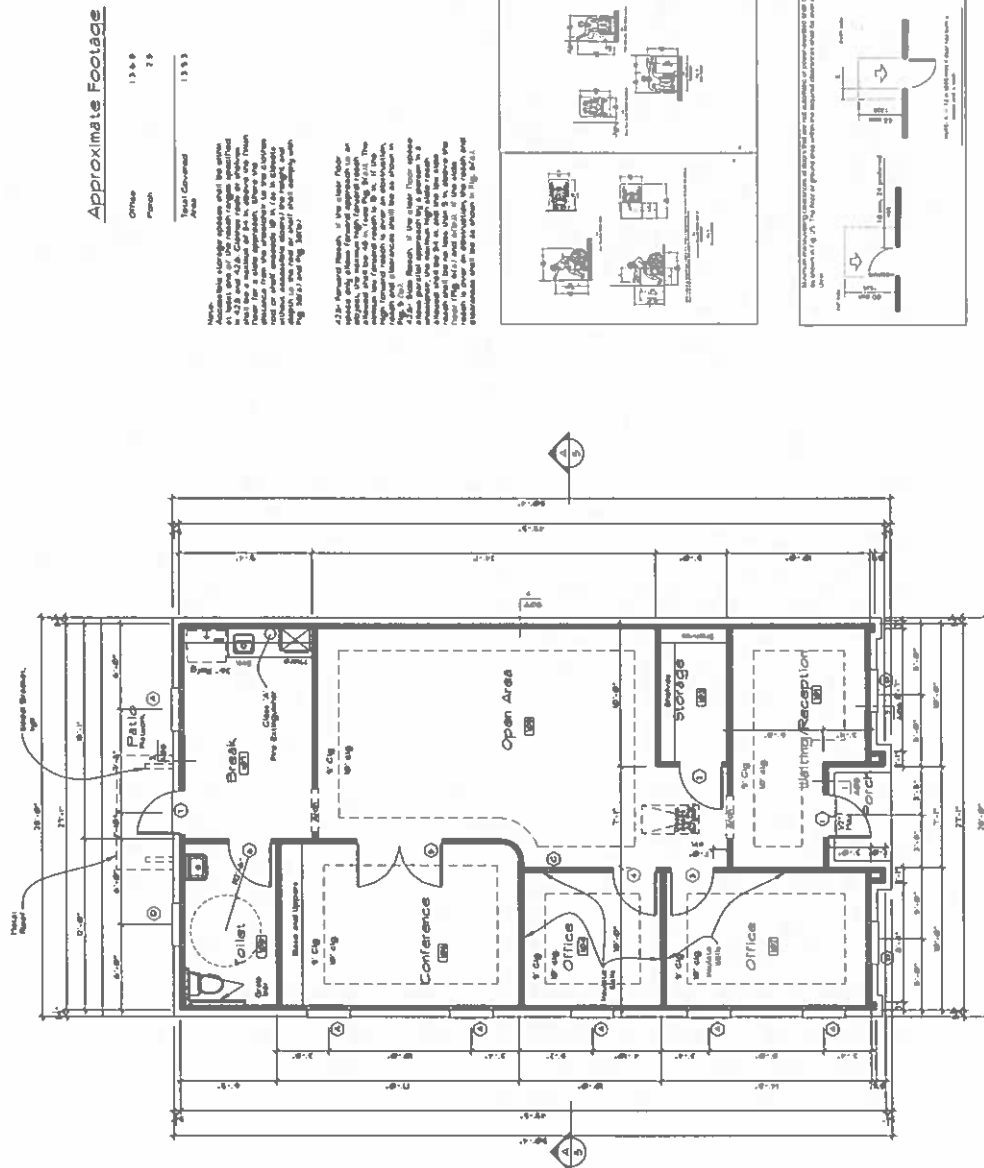


FIRST FLOOR PLAN 1/4" = 1'-0"

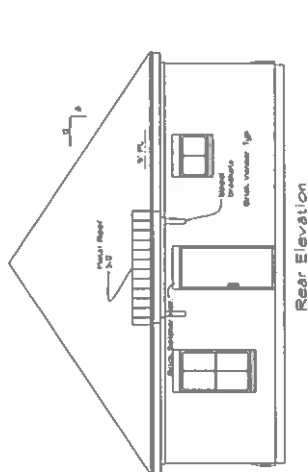

Rear Elevation

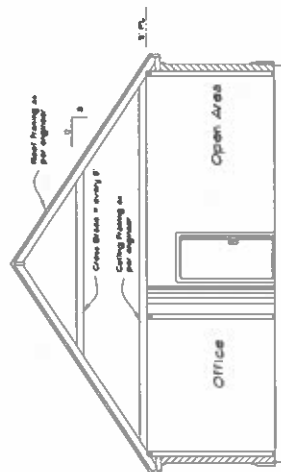


SECTION A - A

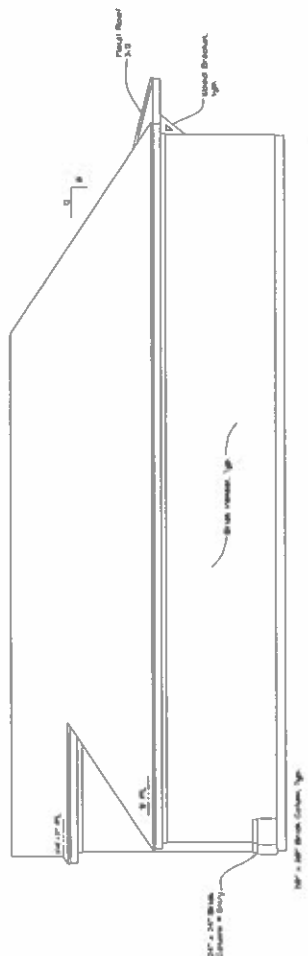


Right Sides


ELEVATIONS

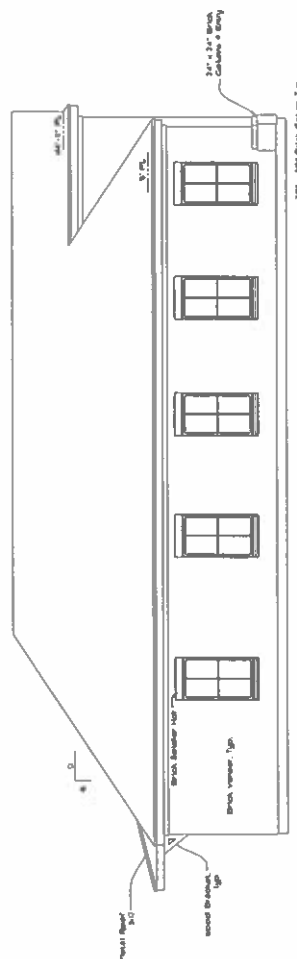[illegible]

Left Side

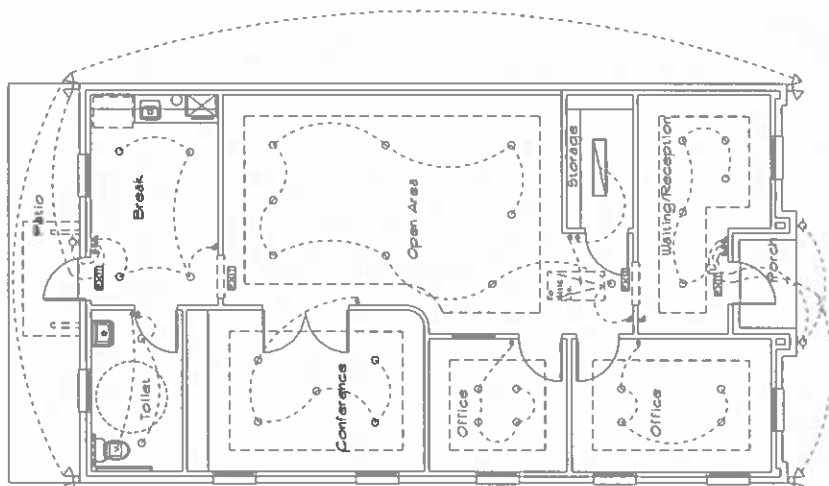

REFLECTED CEILING PLAN

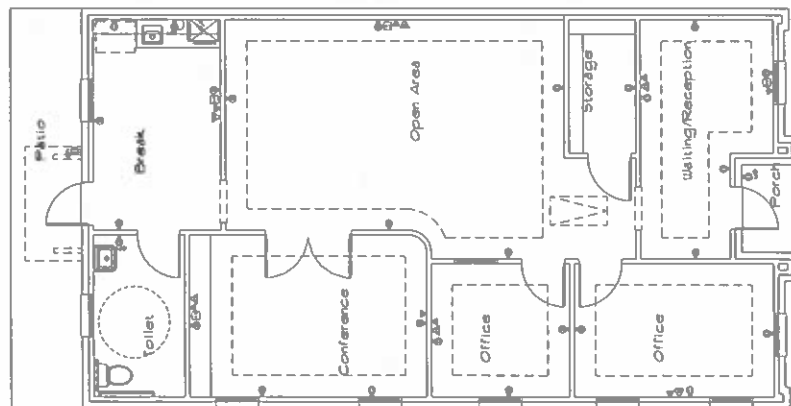

ELECTRICAL FLOOR PLAN

- 110 V WATERPROOF GFI OUTLET
- 110 V GROUND FAULT INTERRUPTER OUTLET
- 110 V OUTLET
- 110 V QUAD OUTLET
- TELEVISION ANTENNA
- TELEPHONE OUTLET (CAT. 6)
- AUDIO/VISUAL ALARM IN EVERY ROOM
- INTERNET NETWORK SWITCH (CAT. 6) (1%)
- DATALINE NETWORK SWITCH (CAT. 6) (10%)

