


H

G

F

E

D

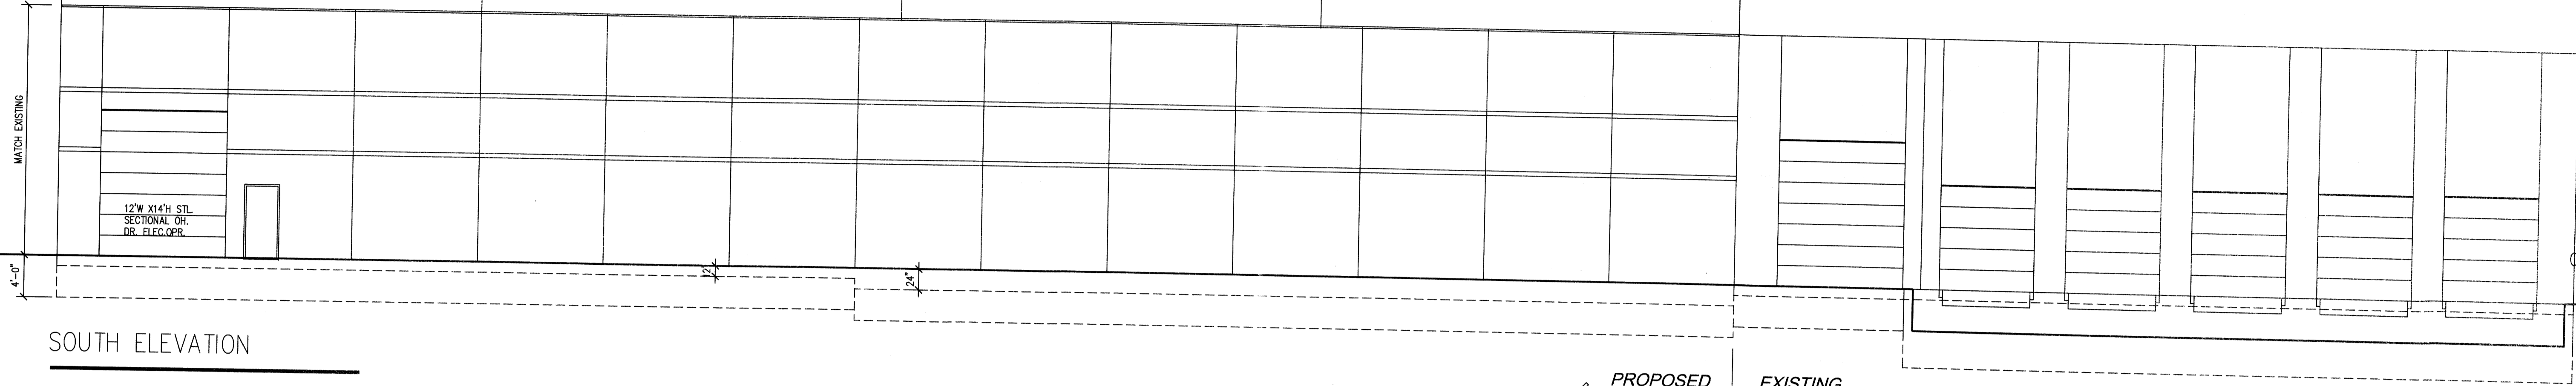

SOUTH ELEVATION

PROPOSED EXISTING


5

6

7

8

9

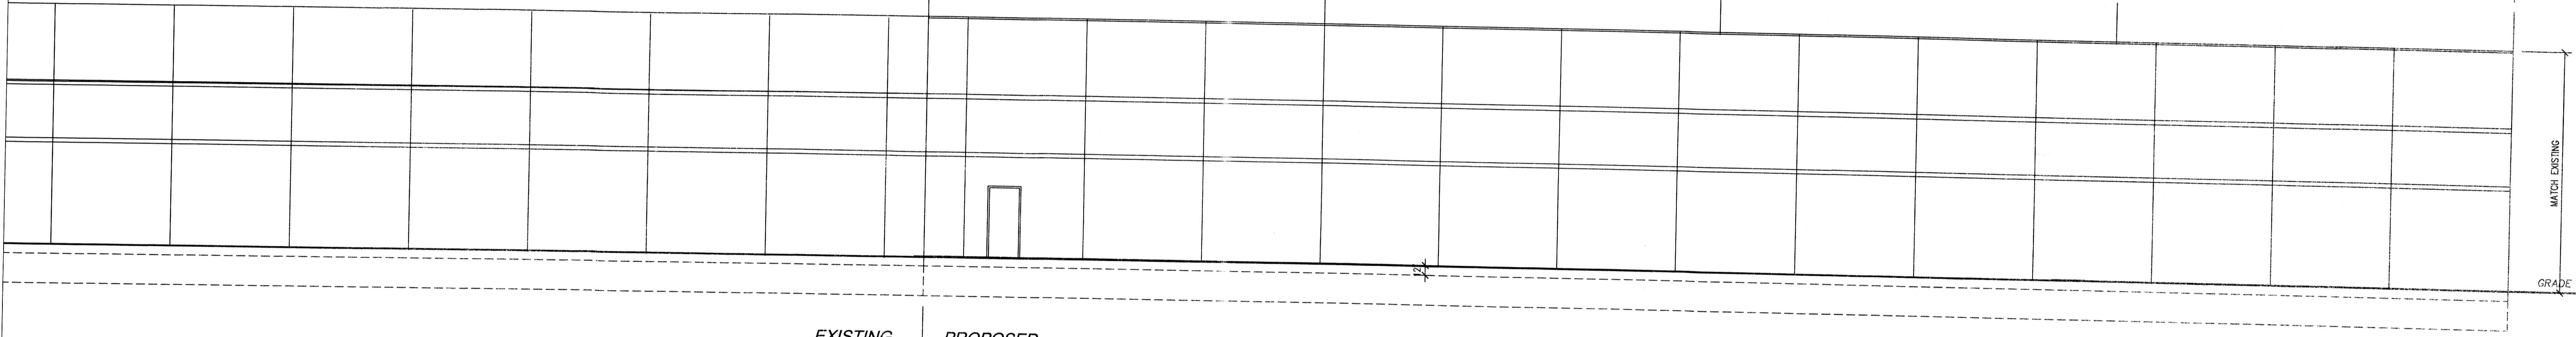

WEST ELEVATION

EXISTING PROPOSED


9

8

7

6

5

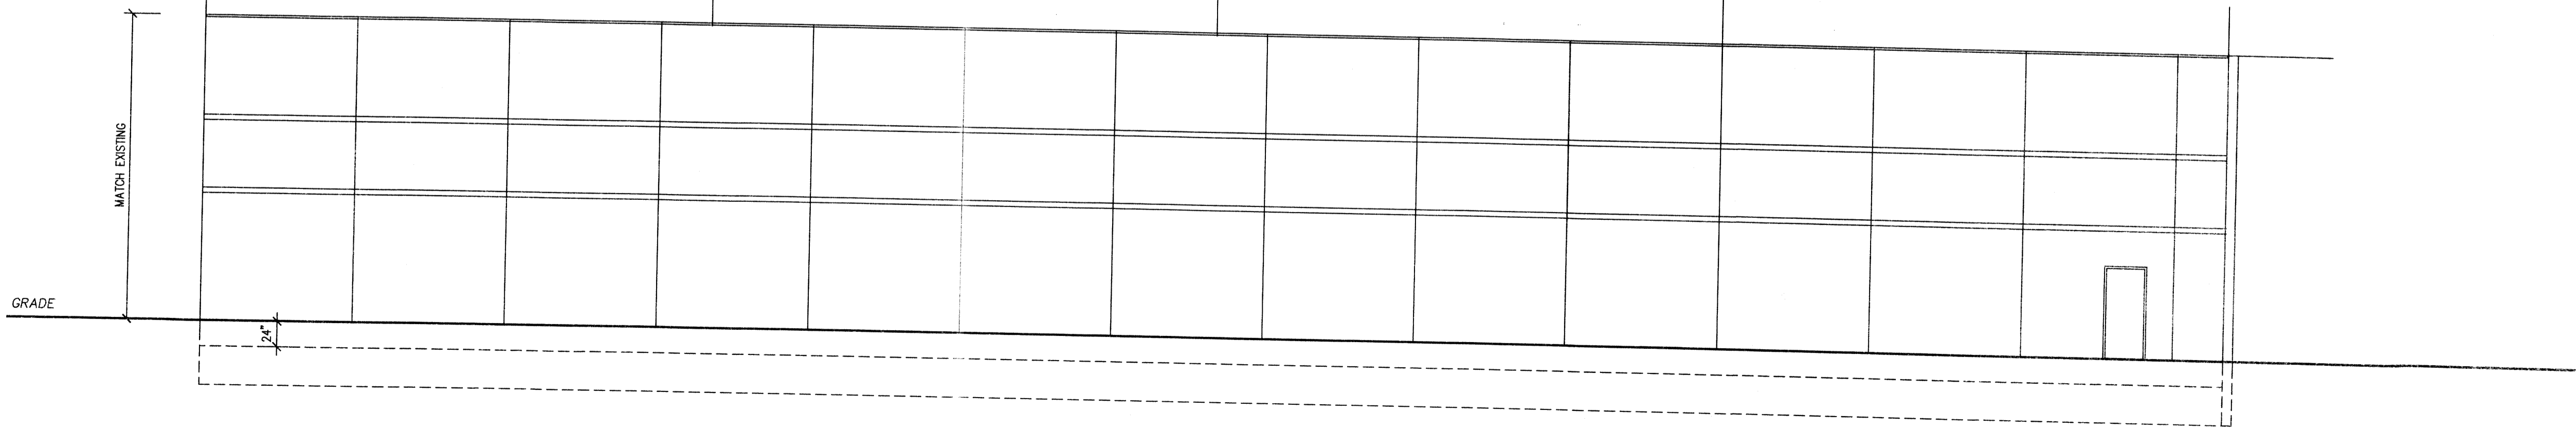

EAST ELEVATION

PROPOSED EXISTING


Failure to identify a code violation during the review of the plans DOES NOT give the permit applicant the right to violate the code. The final installation must be in conformance with the codes & ordinances of the Village of Lake Zurich.  
 Approved: *[Signature]* Date: 4/5/17  
 Building Official

SCREENCO

585 CAPITAL DR. LAKE ZURICH, IL.

P.O. BOX 518  
LAKE ZURICH IL. 60047  
847-540-0200

**FLEX**  
CONSTRUCTION CORPORATION

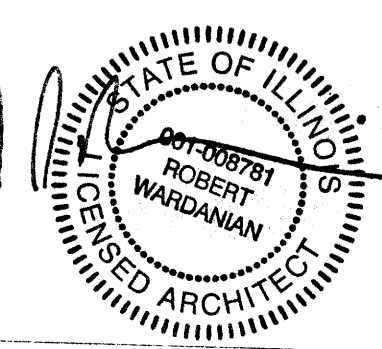

A2