

FOR LEASE PARK 2000

RETAIL & OFFICE SPACE AVAILABLE



6400 S. EASTERN AVENUE, LAS VEGAS, NV 89120

STEVE NEIGER, CCIM

+1 702 592 7187

steve.neiger@cast-cap.com

License # NV-B.0146583.LLC

CHRIS CLIFFORD

+1 702 277 0390

chris.clifford@cast-cap.com

License # NV-S.0067842.PC

BRETT RATHER

+1 702 575 1645

brett.rather@cast-cap.com

License # NV-S.0174245.LLC

CAST
CAPITAL PARTNERS

JOIN



DUNKIN'



& OTHERS!

PARK 2000

Renovations Nearing Completion, Now Leasing!



Park 2000 is located within the extremely under-served Airport Industrial & Office submarket, immediately adjacent to the Harry Reid International Airport and just minutes away from the Las Vegas Strip.

TENANT IMPROVEMENT ALLOWANCE AVAILABLE

PROPERTY PHOTOS




OCT 2024

Over \$1 Million in New Electronic Signage Coming to Park 2000

SUNSET ROAD



EASTERN AVE

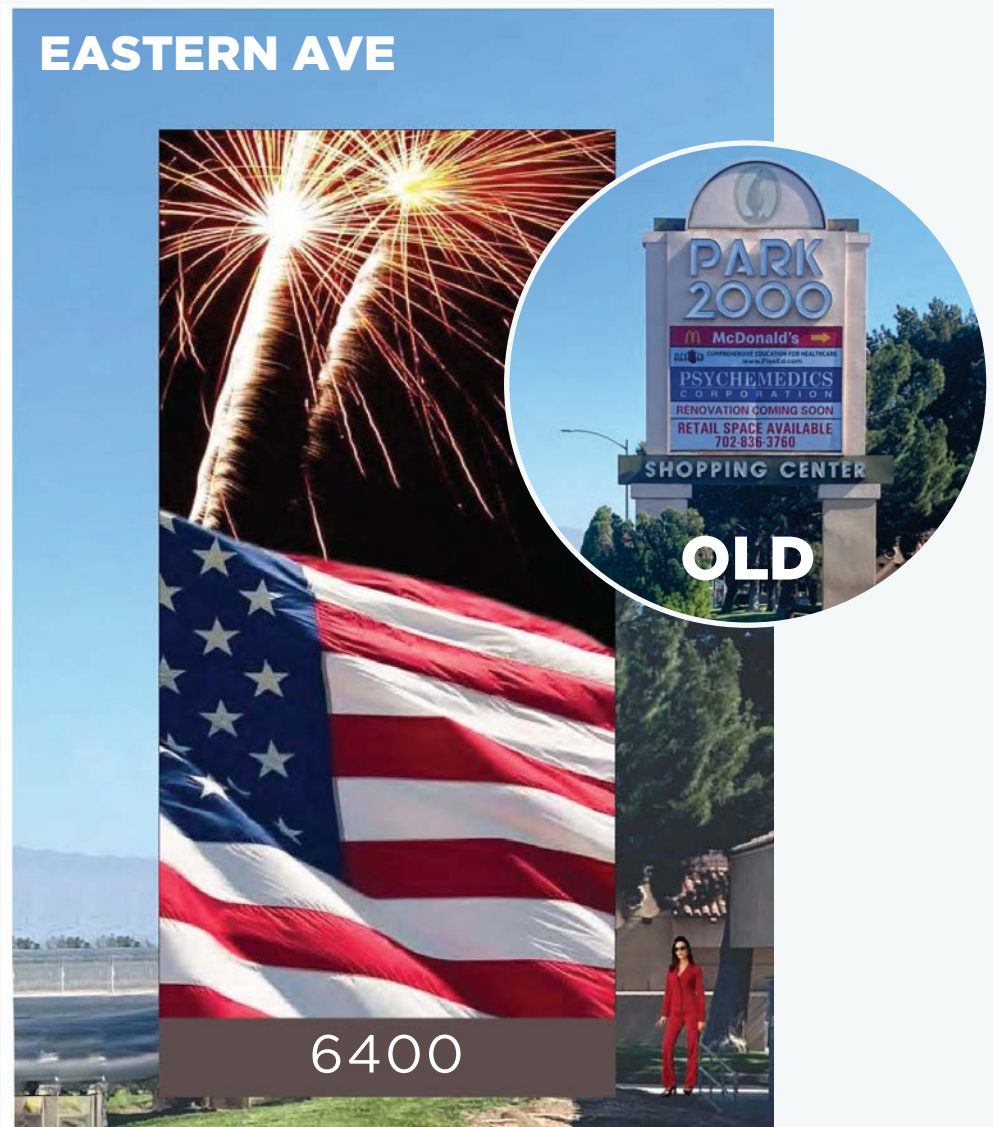


PROPERTY HIGHLIGHTS


- Demolition & renovations underway now!
- Significant tenant improvement allowance incentives available
- Located directly across from Harry Reid International Airport within the Airport Industrial & Office Submarket
- Tenants include Egg Works, McDonalds, Raising Canes, Taco Bell, and more!
- Within close proximity to The Las Vegas Strip
- Zoned C2 with ample parking
- Raising Canes AND Dunkin Donuts Coming Soon

DEMOGRAPHICS

	3 MILE	5 MILE
Population	127,583	405,414
Households	51,475	167,429
Avg. HH Income	\$81,123	\$84,149

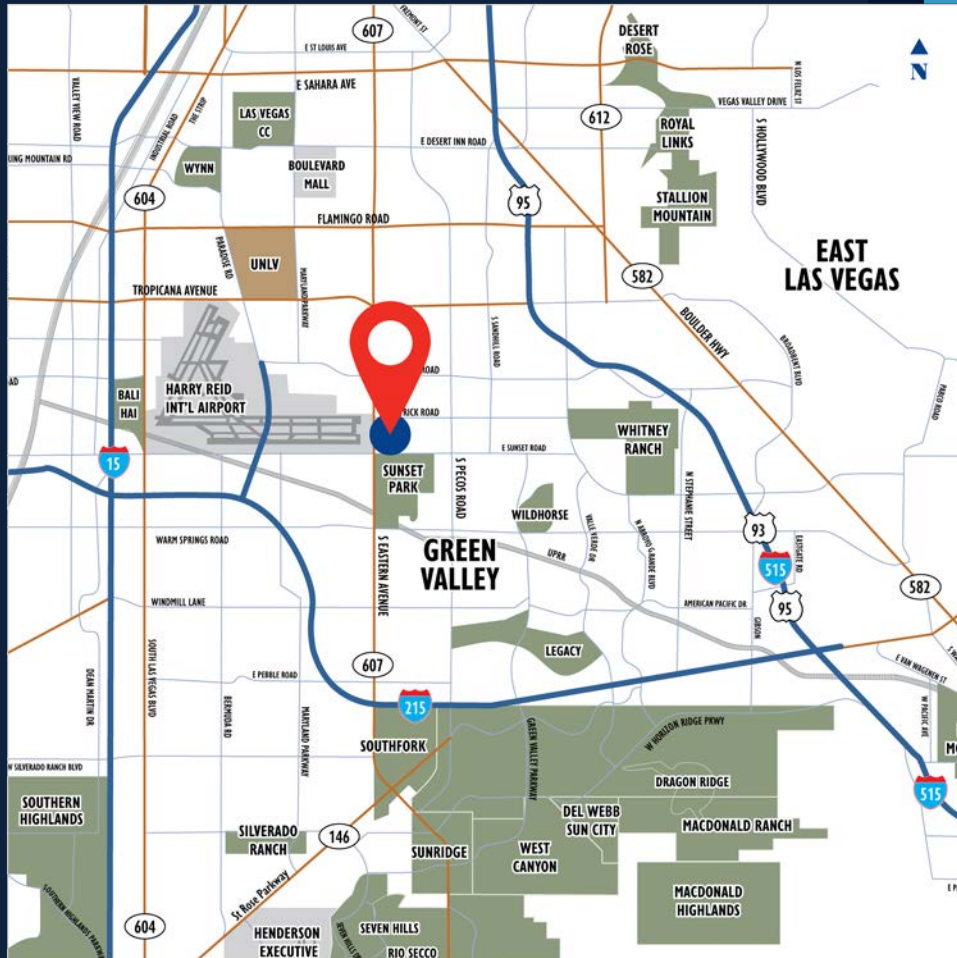

OVERALL SITE PLAN

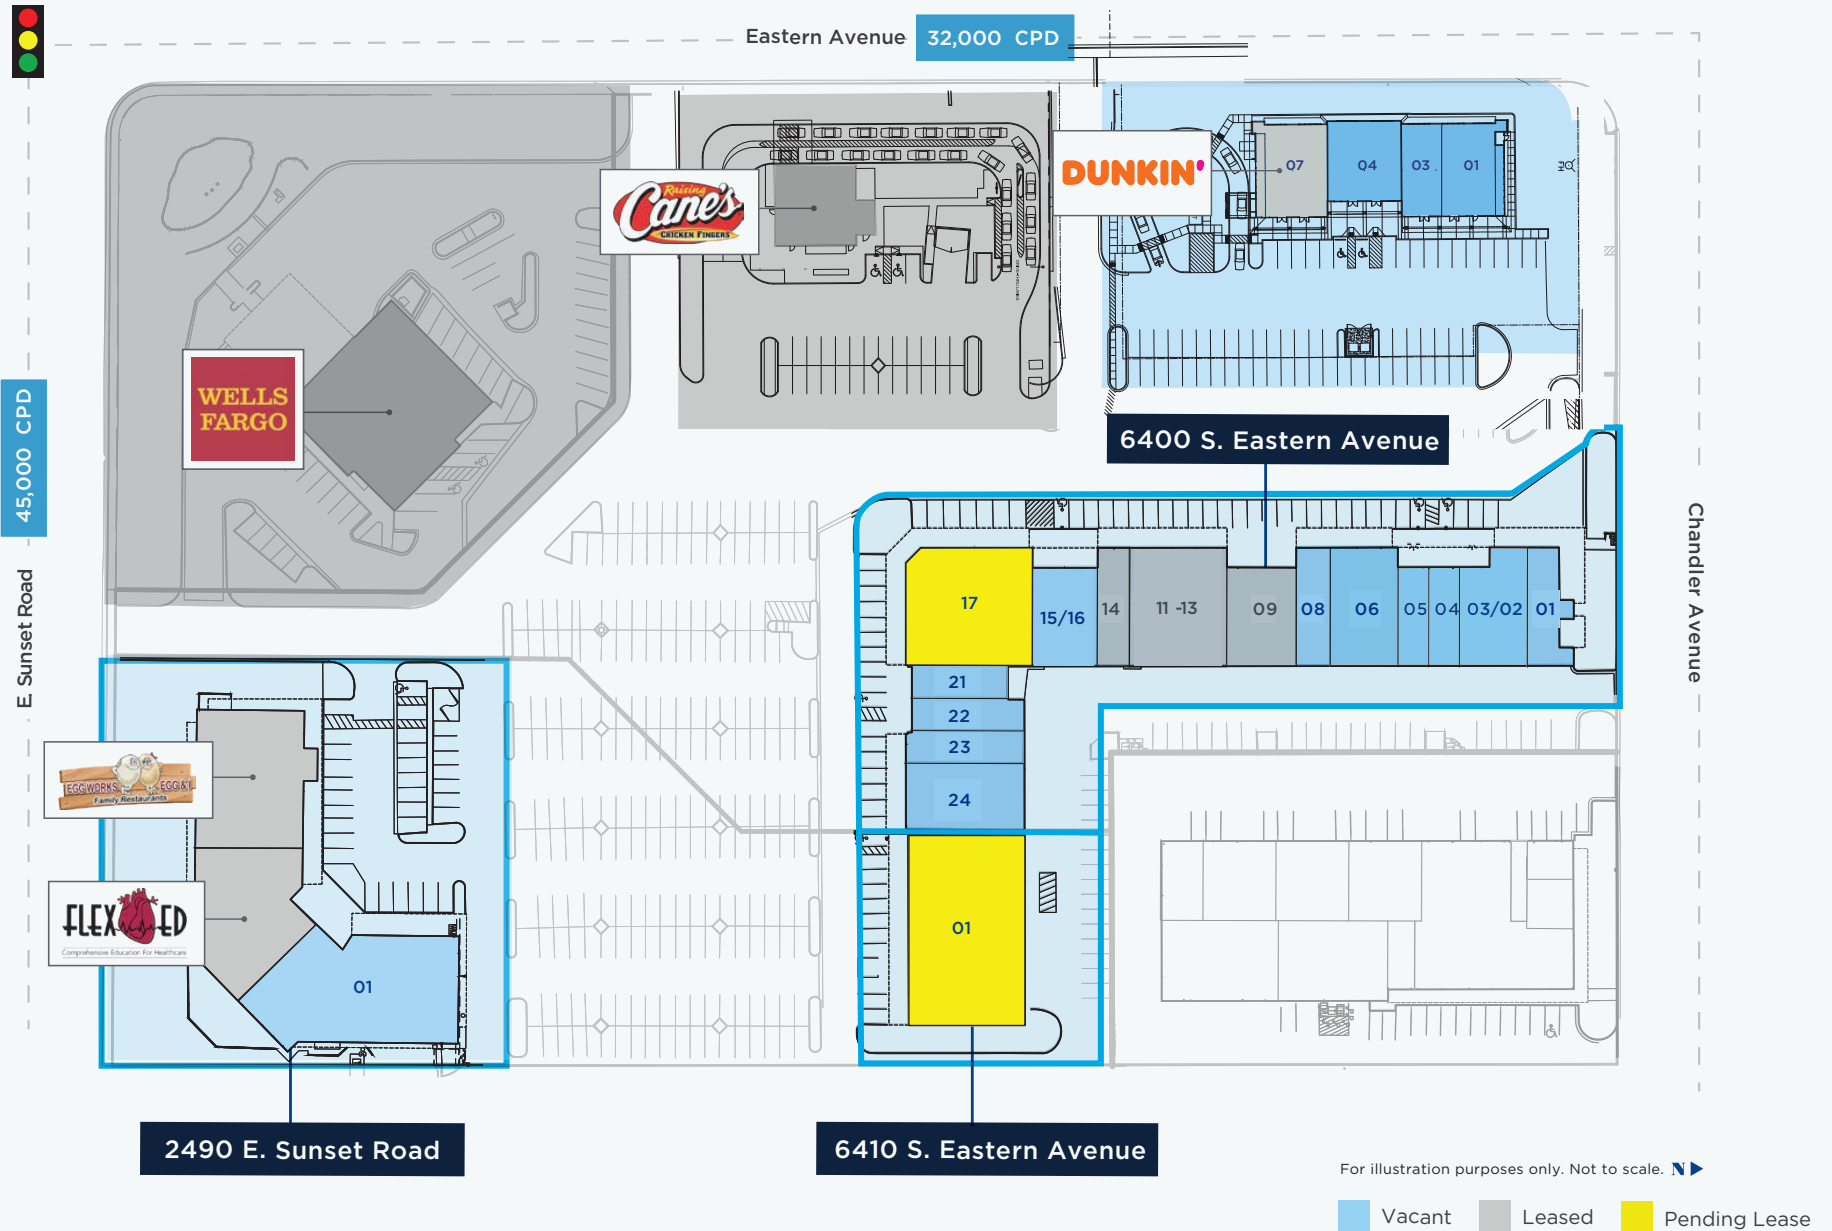


AVAILABLE SPACES

2490 E. SUNSET ROAD

UNIT NO.	TENANT	SF
100	Vacant	±7,706 SF (Demisable)
150	Flex Ed	±4,855 SF
200	Egg Works	±5,504 SF




**Located within the Airport
Industrial & Office Submarket**

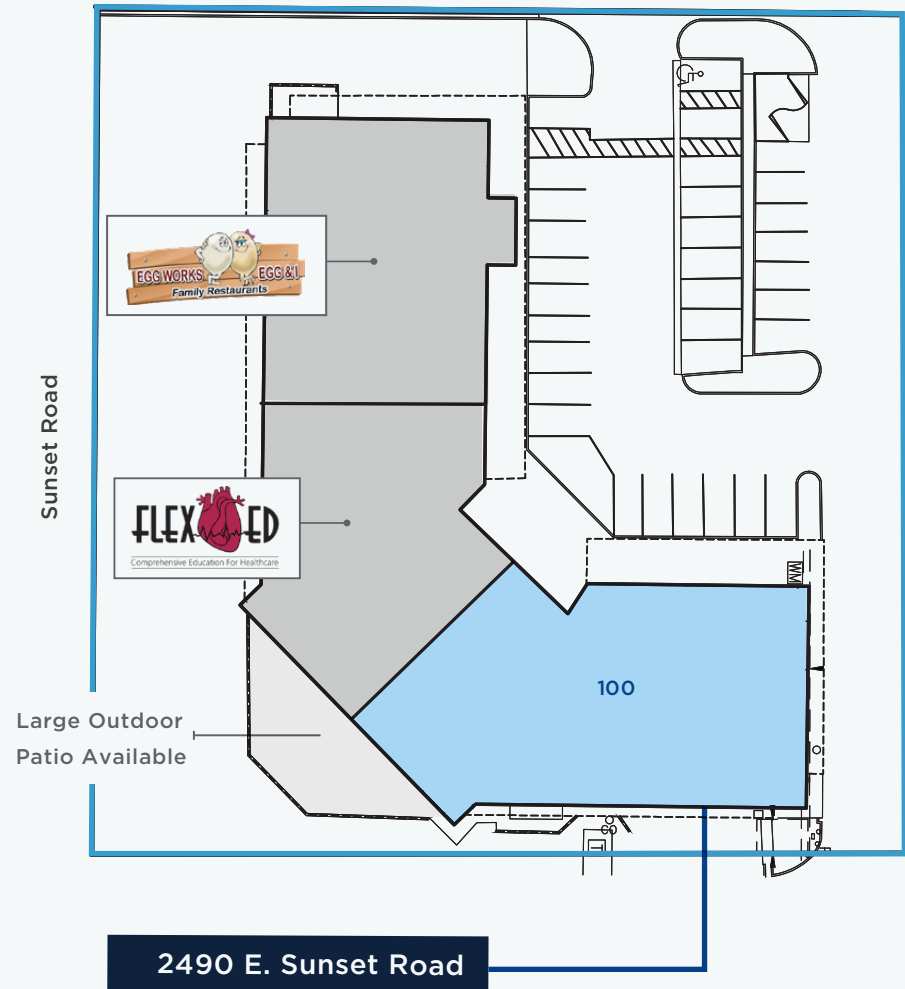

For illustration purposes only. Not to scale.

AVAILABLE SPACES

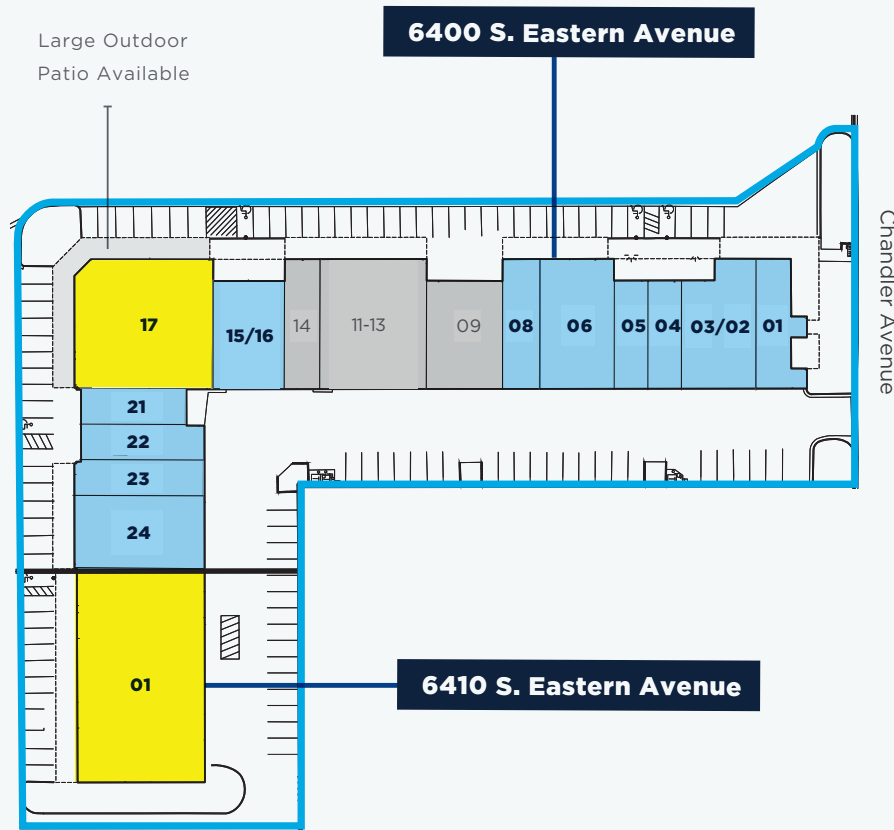

For illustration purposes only. Not to scale.


6400 S. EASTERN AVENUE

UNIT NO.	TENANT	SF
01	Vacant	±2,140
02/03	Vacant	±2,600
04	Vacant	±1,200
05	Vacant	±1,400
06	Vacant	±2,600
08	Vacant	±1,400
09	Lokahi Skin & Body Services	2,400
11-13	Abuzz Salon Suites	4,200
14	Psychmedics Corporation	1,400
15/16	Vacant	±2,400
17	Pending Lease	±5,148
21	Vacant	±1,000
22	Vacant	±1,200
23	Vacant	±1,400
24	Vacant: Pre-Existing Restaurant	2,800

6410 S. EASTERN AVENUE

01	Pending Lease	±8,186
----	---------------	--------

AVAILABLE SPACES

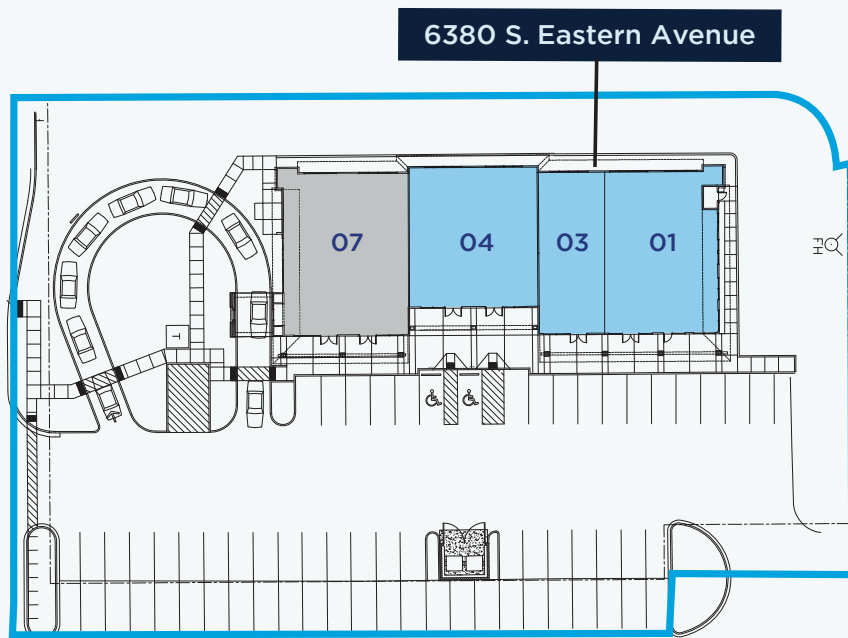


For illustration purposes only. Not to scale.

6380 S. EASTERN AVENUE

UNIT NO.	TENANT	SF
01	Vacant	2,156
03	Vacant	1,320
04	Vacant	2,496
07	Dunkin	2,679



TRADE AREA MAP

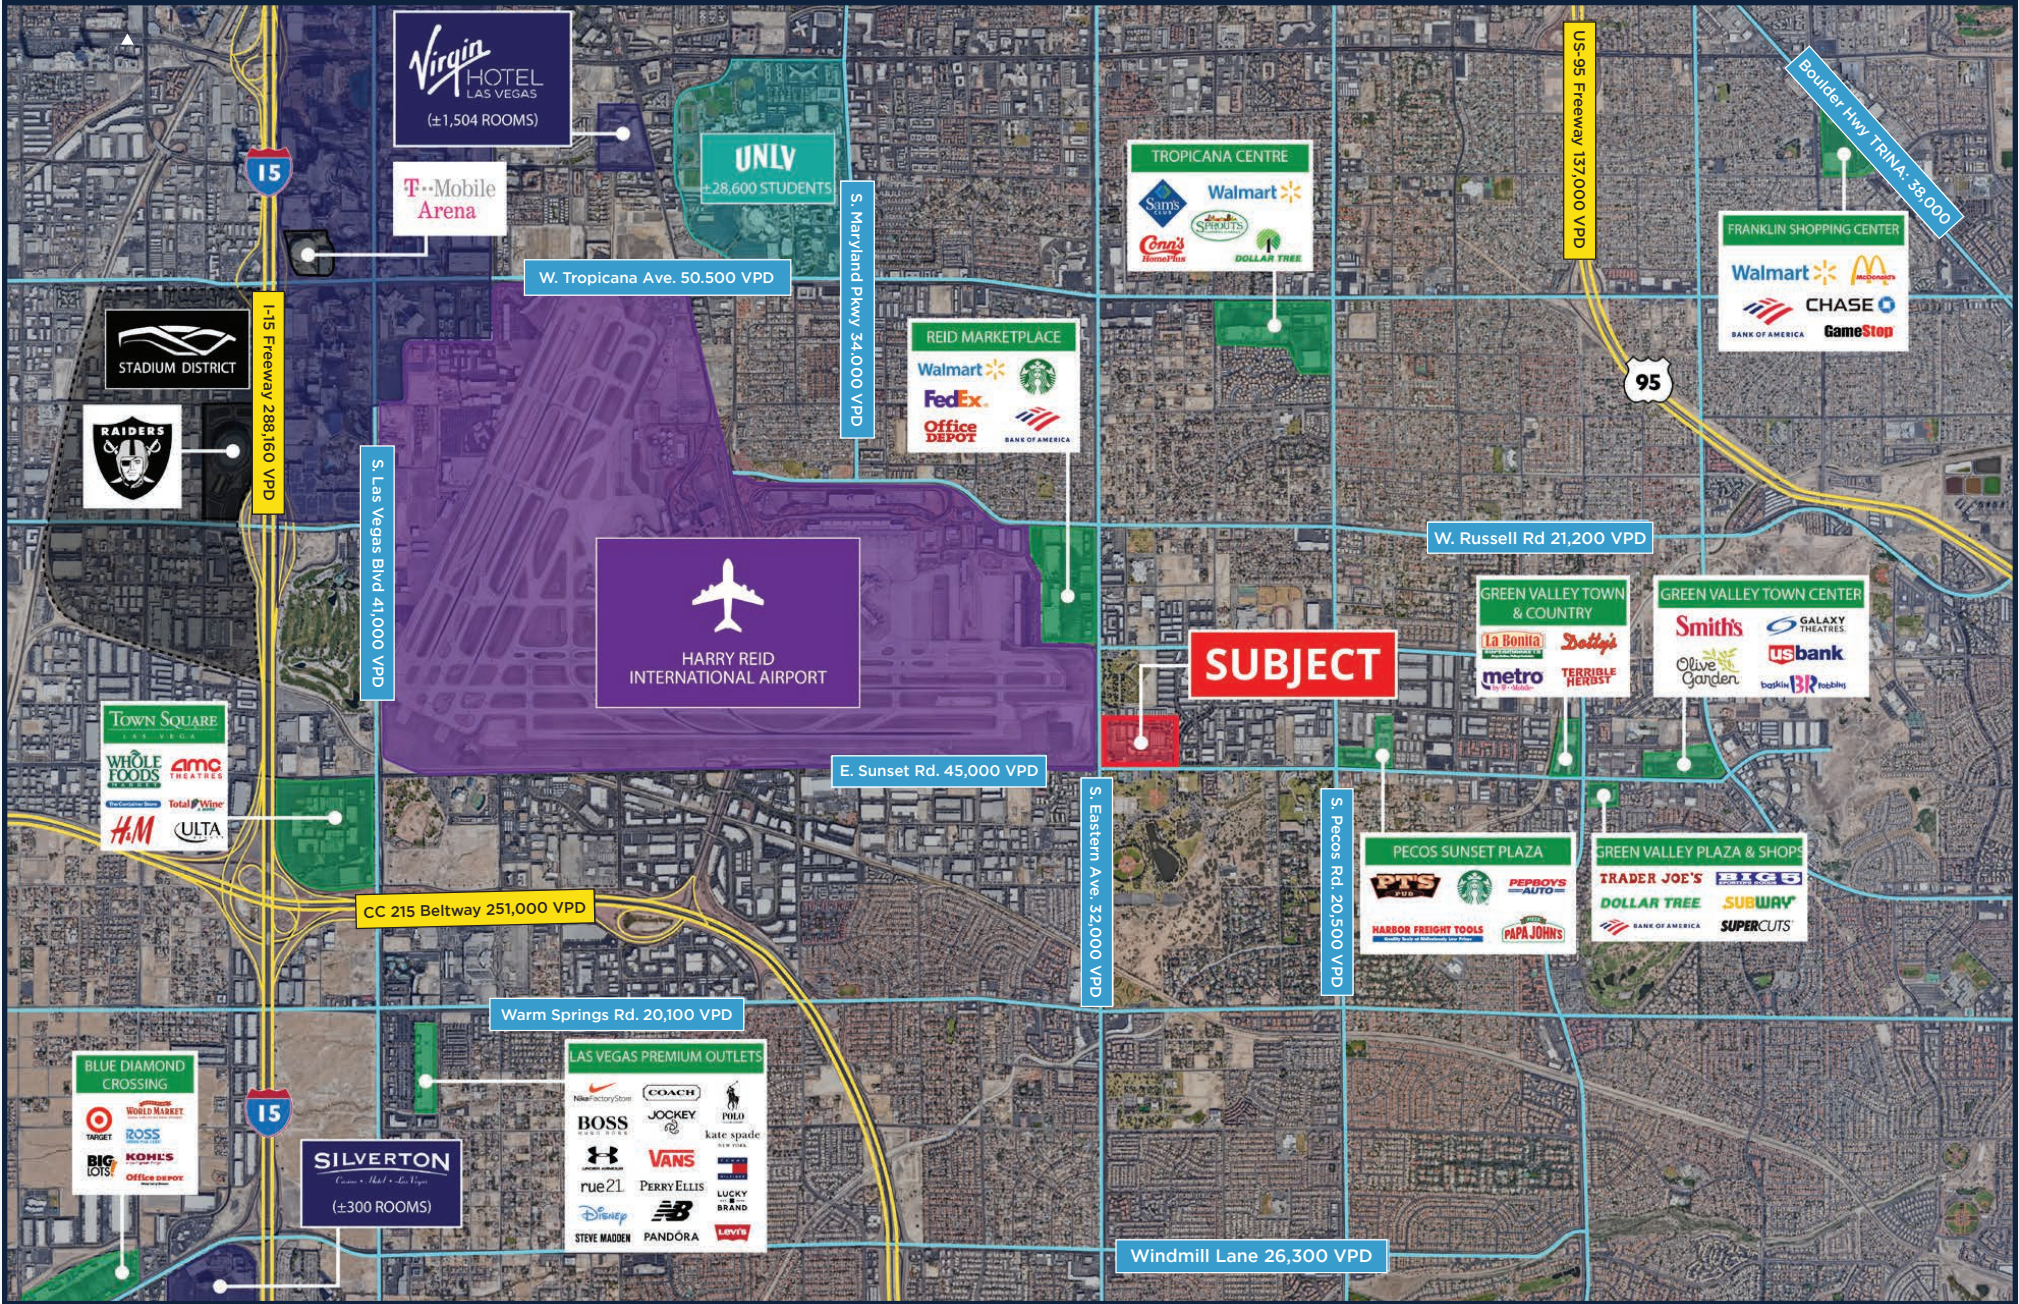

AIRPORT SUBMARKET





PARK 2000 | 6400 S. EASTERN AVENUE, LAS VEGAS, NV 89120

CAST

CAPITAL PARTNERS



+1 702-802-4660
3560 Wynn Road
Las Vegas, NV 89103
www.Cast-Cap.com

FOR MORE INFORMATION, PLEASE CONTACT

STEVE NEIGER, CCIM

+1 702 592 7187
steve.neiger@cast-cap.com
License # NV-B.0146583.LLC

CHRIS CLIFFORD

+1 702 277 0390
chris.clifford@cast-cap.com
License # NV-S.0067842.PC

BRETT RATHER

+1 702 575 1645
brett.rather@cast-cap.com
License # NV-S.0174245.LLC

Copyright ©2023 CAST All rights reserved. The information contained herein was obtained from sources believed reliable; however, CAST makes no guarantees, warranties or representations as to the completeness or accuracy thereof. The presentation of this property is submitted subject to errors, change of price, or conditions, prior sale or lease, or withdrawal without notice.