



H

609 H  
STREET  
NORTHEAST.





---

“ We seek to create extrodinary places. We care deeply about the experiences of our customers... [They] may inspire the world and we feel it is our responsibility to help create the backdrop for their best work. ”

*- Jair Lynch Real Estate Partners*

---

# THE BUILDING.



90,000 SF  
Class A  
office building

6 floors of  
office &  
retail space

16,000 SF  
floor plates

full building  
renovation  
completed in  
2020

1/1,500 SF  
parking ratio

full time  
lobby attendant

# THE AMENITIES.

## 609'S TENANT LOUNGE FEATURES:


**garage style doors** to connect indoor lounge to outdoor terrace space. **floor games** & **Wi-Fi**. spacious indoor & outdoor areas perfect for hosting **team** or **client events**. tv, projector, couches, & chairs. easily converted from lounge to **conference / training** upon request.




ROOF TERRACE WITH CAPITOL VIEWS.



PENTHOUSE TENANT LOUNGE.

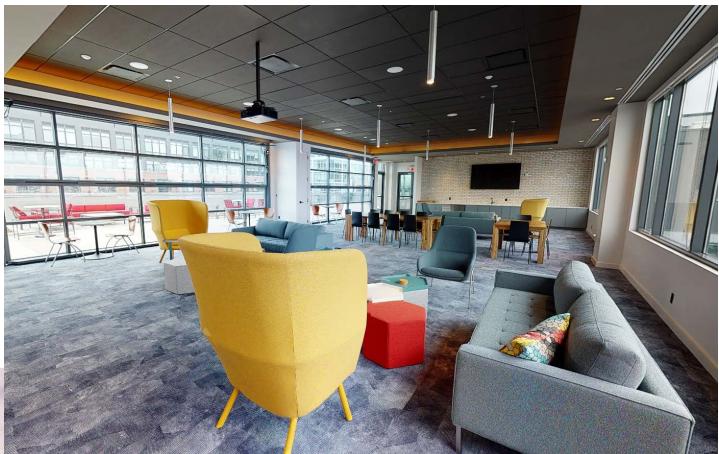

WI-FI ENABLED TENANT LOUNGE.

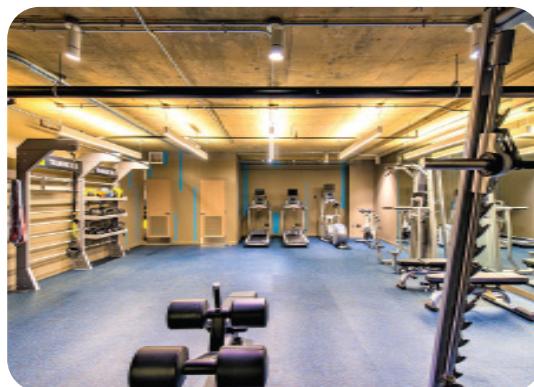


BRAND NEW FITNESS CENTER & BIKE STORAGE ROOM.

# PRE-BUILT FULL FLOORS.

16,652 rsf




16,630 rsf

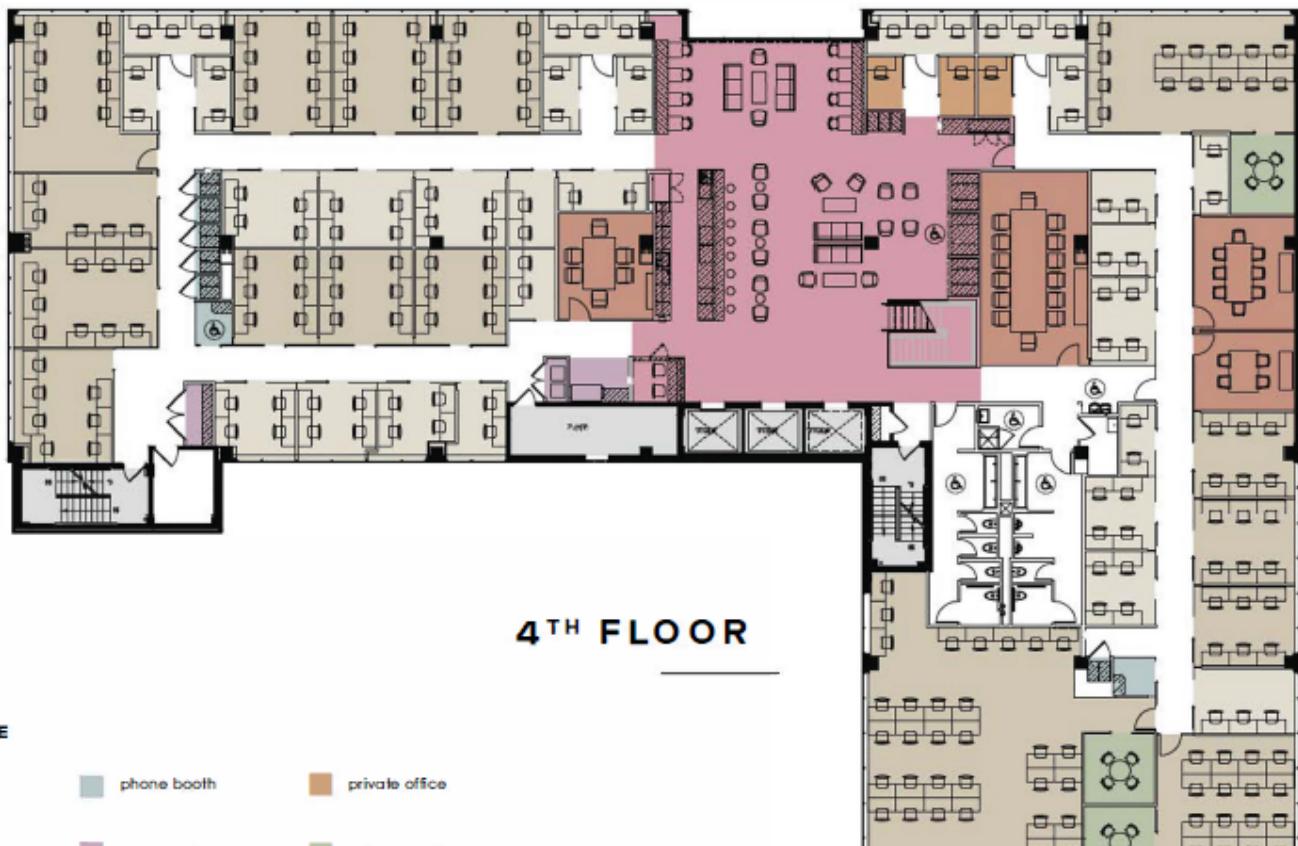

#### COLOR GUIDE

conference	phone booth	private office
large shared office	copy/print	private conference
small shared office	pantry/lounge	

# THE CORRIDOR.

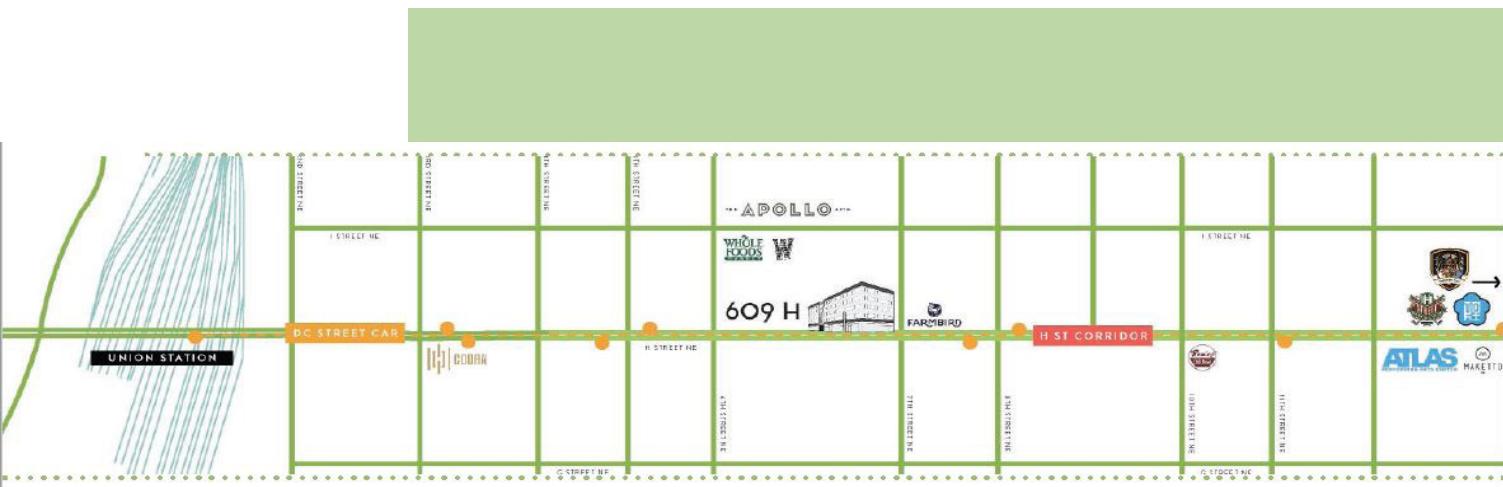

## dining.

FARBIRD  
MAKETTO  
TOKI UNDERGROUND  
STICKY RICE  
LE GRENIER  
SMITH COMMONS  
FANCY RADISH  
BEN'S CHILI BOWL  
H STREET COUNTRY CLUB

## entertainment.

ATLAS ARTS DISTRICT  
THE APOLLO  
THE ANTHOLOGY  
H STREET FESTIVAL



Openings

FITNESS

MASSAGE



H

for leasing information contact:

MATT PACINELLI | 202.595.1498 | [matt.pacinelli@streamrealty.com](mailto:matt.pacinelli@streamrealty.com)



STREAM