



TRDS Office Bldg. - 50 W. Rt. 73
SECOND FLOOR ALTERATION PLANS

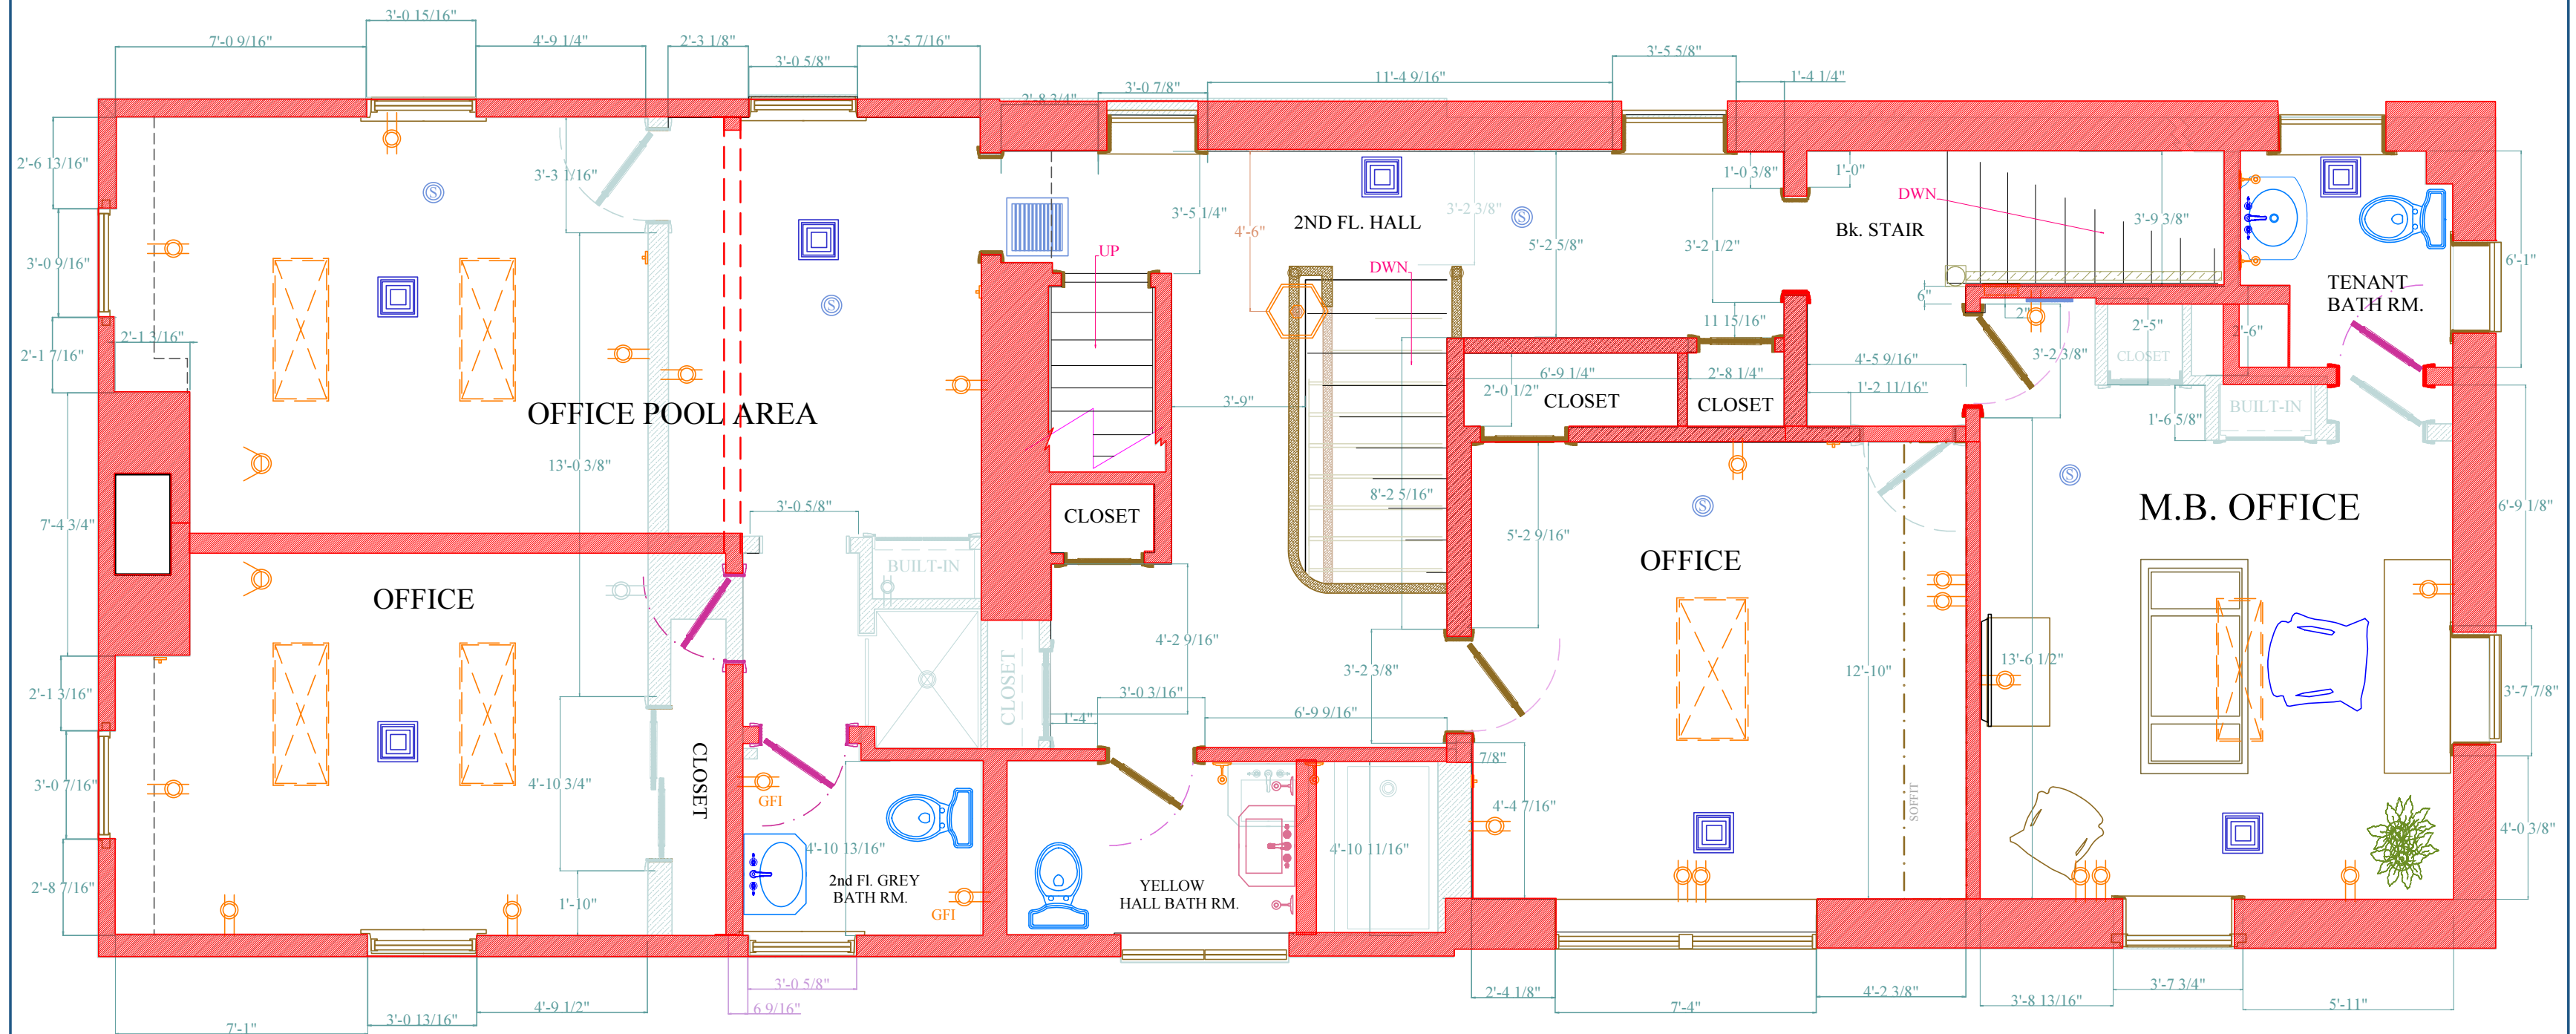

- NEW LAYOUT
- ELECTRICAL (EXISTING)
- TO BE DEMOLITIONED
- EXISTING STRUCTURES
- HVAC (EXISTING)
- PLUMBING (EXISTING)
- PLUMBING (NEW)

CLIENT / PROJECT : TRDS Office Bldg. - 50 W. Rt. 73 SECOND FLOOR ALTERATION PLANS with some New Furniture Layout			DRWG. BY : KCR	
DATE : 3.31.13	SCALE : 1 : 48 / 1/4" = 1'- 0"	TITLE / NUMBER :	REVISIONS :	
			APPROVAL :	

