

FOR SALE OR LEASE

214,801 SF DISTRIBUTION CENTER
DIVISIBLE TO 107,400 SQ. FEET
LOCATED AT THE NEC OF RED HAWK DR & HWY 360
3050 RED HAWK DRIVE
TARRANT COUNTY | GRAND PRAIRIE, TX 75052

360 CROSSING @ RED HAWK



PROPERTY INFORMATION

- DIVISIBLE TO 107,400 SQ. FEET
- Located in South GSW, approximately 1.3 miles north of IH-20
- Situated on 12.53 Acres
- Rear Load Design
- 36 ft. Clear Height
- ESFR Fire Protection System
- 60 Ft. Loading "Speed Bay"
- Thirty-Eight (38) 9' x 10' Dock High Loading Doors
- Two (2) 12' x 14' Ramped Drive-In Doors
- 178 Car Parks
- 49 Trailer Parking Spaces
- 60 Mil TPO Roof System
- LEED Certified
- Clerestory Warehouse Windows for Ample Natural Lighting
- Located within a Triple Freeport Inventory Tax Exemption Zone
- Approximately 3,000 SF of Spec Office Space
- 12 Levelers
- 1500 KVA Transformer



ROBERT W. RICE

IRONWOOD REALTY PARTNERS
214.264.7423
bob@ironwoodrp.com

TODD JONES

IRONWOOD REALTY PARTNERS
214.507.3774
todd@ironwoodrp.com

JOE RUDD

TRANSWESTERN
O: 817.259.3515 C: 214.783.3109
joe.rudd@transwestern.com

FOR SALE OR LEASE

214,801 SF DISTRIBUTION CENTER
DIVISIBLE TO 107,400 SQ. FEET
LOCATED AT THE NEC OF RED HAWK DR & HWY 360
3050 RED HAWK DRIVE
TARRANT COUNTY | GRAND PRAIRIE, TX 75052

360 CROSSING @ RED HAWK



Divisible to 107,400 Sq. Feet



FOR SALE OR LEASE

214,801 SF DISTRIBUTION CENTER
DIVISIBLE TO 107,400 SQ. FEET
LOCATED AT THE NEC OF RED HAWK DR & HWY 360
3050 RED HAWK DRIVE
TARRANT COUNTY | GRAND PRAIRIE, TX 75052

360 CROSSING @ RED HAWK



Shell Completed!




FOR SALE OR LEASE

214,801 SF DISTRIBUTION CENTER
 DIVISIBLE TO 107,400 SQ. FEET
 LOCATED AT THE NEC OF RED HAWK DR & HWY 360
 3050 RED HAWK DRIVE
 TARRANT COUNTY | GRAND PRAIRIE, TX 75052

360 CROSSING @ RED HAWK



SPEC OFFICE FLOOR PLAN

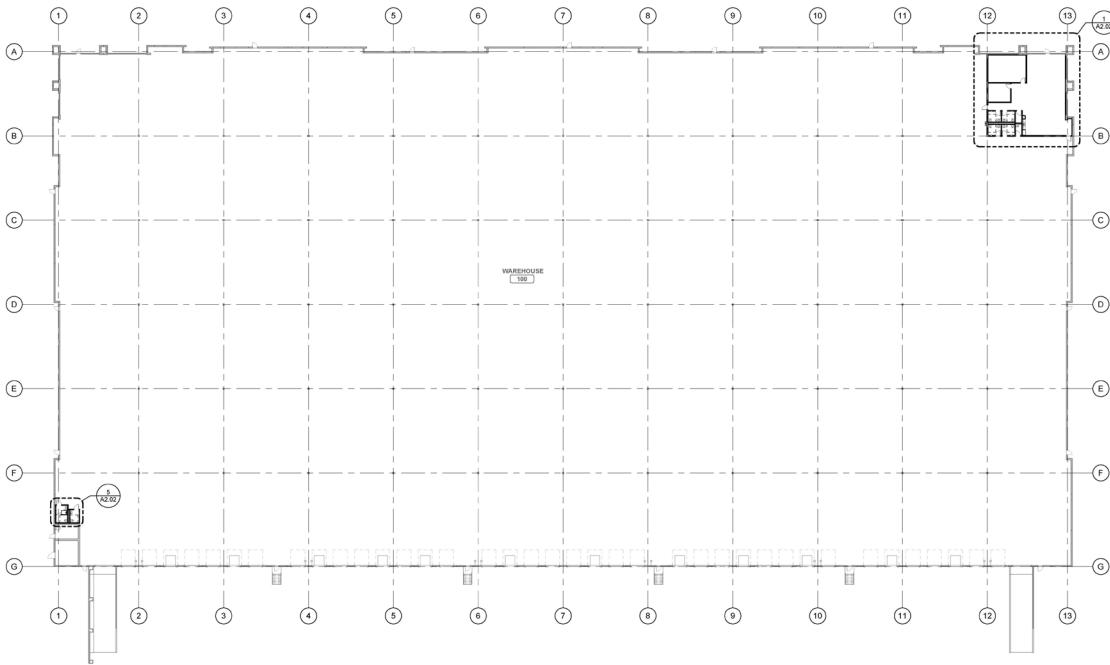


FLOOR PLAN LEGEND

- EXIST. TO REMAIN
- NEW CONSTRUCTION
- PARTITION TYPE SYMBOL (B30A U.N.O.)
- RECESSED FIRE EXTINGUISHER CABINET
- SURFACE MOUNTED FIRE EXTINGUISHER CABINET
- BRACKET MOUNTED FIRE EXTINGUISHER
- CARD READER
- 60" CLEAR FLOOR SPACE
- 30" x 48" CLEAR FLOOR SPACE

OVERALL FLOOR PLAN
 Scale: 1" = 30'-0"



1 ENLARGED FLOOR PLAN
 Scale: 1/4" = 1'-0"

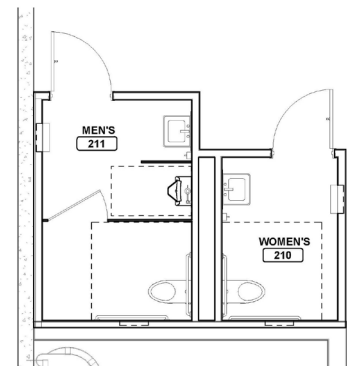


2 ENLARGED FLOOR PLAN
 Scale: 1/4" = 1'-0"

FOR SALE OR LEASE

214,801 SF DISTRIBUTION CENTER
DIVISIBLE TO 107,400 SQ. FEET
LOCATED AT THE NEC OF RED HAWK DR & HWY 360
3050 RED HAWK DRIVE
TARRANT COUNTY | GRAND PRAIRIE, TX 75052

360 CROSSING @ RED HAWK

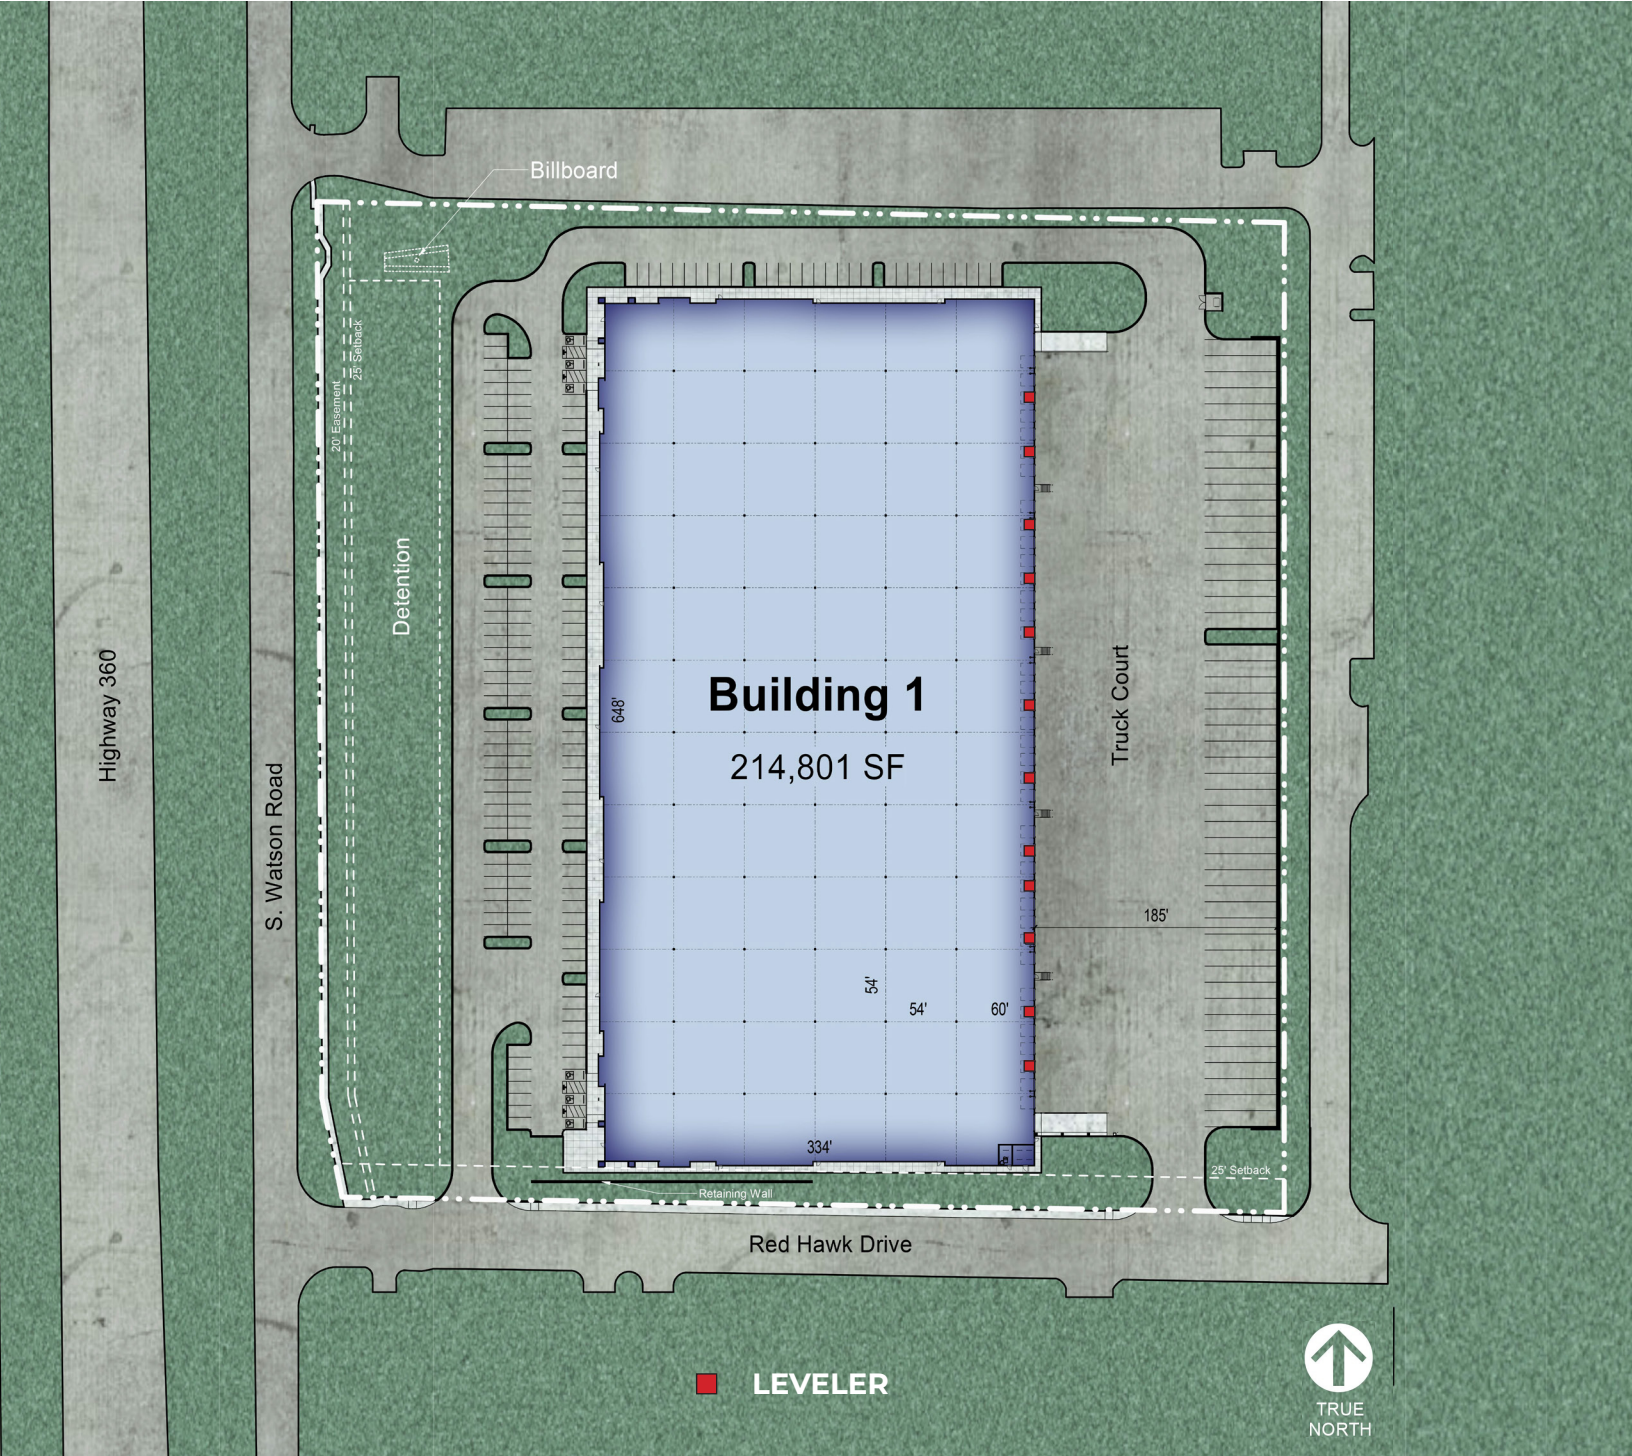

ROBERT W. RICE

IRONWOOD REALTY PARTNERS
214.264.7423
bob@ironwoodrp.com

TODD JONES

IRONWOOD REALTY PARTNERS
214.507.3774
todd@ironwoodrp.com

JOE RUDD

TRANSWESTERN
O: 817.259.3515 C: 214.783.3109
joe.rudd@transwestern.com

FOR SALE OR LEASE

214,801 SF DISTRIBUTION CENTER
 DIVISIBLE TO 107,400 SQ. FEET
 LOCATED AT THE NEC OF RED HAWK DR & HWY 360
 3050 RED HAWK DRIVE
 TARRANT COUNTY | GRAND PRAIRIE, TX 75052

360 CROSSING @ RED HAWK



ROBERT W. RICE
 IRONWOOD REALTY PARTNERS
 214.264.7423
 bob@ironwoodrp.com

TODD JONES
 IRONWOOD REALTY PARTNERS
 214.507.3774
 todd@ironwoodrp.com

JOE RUDD
 TRANSWESTERN
 O: 817.259.3515 C: 214.783.3109
 joe.rudd@transwestern.com



Information About Brokerage Services - Fort Worth

Texas law requires all real estate license holders to give the following information about brokerage services to prospective buyers, tenants, sellers and landlords.

11-2-2015



TYPES OF REAL ESTATE LICENSE HOLDERS:

- **A BROKER** is responsible for all brokerage activities, including acts performed by sales agents sponsored by the broker.
- **A SALES AGENT** must be sponsored by a broker and works with clients on behalf of the broker.

A BROKER'S MINIMUM DUTIES REQUIRED BY LAW (A client is the person or party that the broker represents):

- Put the interests of the client above all others, including the broker's own interests;
- Inform the client of any material information about the property or transaction received by the broker;
- Answer the client's questions and present any offer to or counter-offer from the client; and
- Treat all parties to a real estate transaction honestly and fairly.

A LICENSE HOLDER CAN REPRESENT A PARTY IN A REAL ESTATE TRANSACTION:

AS AGENT FOR OWNER (SELLER/LANDLORD): The broker becomes the property owner's agent through an agreement with the owner, usually in a written listing to sell or property management agreement. An owner's agent must perform the broker's minimum duties above and must inform the owner of any material information about the property or transaction known by the agent, including information disclosed to the agent or subagent by the buyer or buyer's agent.

AS AGENT FOR BUYER/TENANT: The broker becomes the buyer/tenant's agent by agreeing to represent the buyer, usually through a written representation agreement. A buyer's agent must perform the broker's minimum duties above and must inform the buyer of any material information about the property or transaction known by the agent, including information disclosed to the agent by the seller or seller's agent.

AS AGENT FOR BOTH - INTERMEDIARY: To act as an intermediary between the parties the broker must first obtain the written agreement of *each party* to the transaction. The written agreement must state who will pay the broker and, in conspicuous bold or underlined print, set forth the broker's obligations as an intermediary. A broker who acts as an intermediary:

- Must treat all parties to the transaction impartially and fairly;
- May, with the parties' written consent, appoint a different license holder associated with the broker to each party (owner and buyer) to communicate with, provide opinions and advice to, and carry out the instructions of each party to the transaction.
- Must not, unless specifically authorized in writing to do so by the party, disclose:
 - o that the owner will accept a price less than the written asking price;
 - o that the buyer/tenant will pay a price greater than the price submitted in a written offer; and
 - o any confidential information or any other information that a party specifically instructs the broker in writing not to disclose, unless required to do so by law.

AS SUBAGENT: A license holder acts as a subagent when aiding a buyer in a transaction without an agreement to represent the buyer. A subagent can assist the buyer but does not represent the buyer and must place the interests of the owner first.

TO AVOID DISPUTES, ALL AGREEMENTS BETWEEN YOU AND A BROKER SHOULD BE IN WRITING AND CLEARLY ESTABLISH:

- The broker's duties and responsibilities to you, and your obligations under the representation agreement.
- Who will pay the broker for services provided to you, when payment will be made and how the payment will be calculated.

LICENSE HOLDER CONTACT INFORMATION: This notice is being provided for information purposes. It does not create an obligation for you to use the broker's services. Please acknowledge receipt of this notice below and retain a copy for your records.

| | | | |
|--|---------------|----------------------------------|---------------------|
| <u>Joseph Frank Rudd</u> | <u>324274</u> | <u>joe.rudd@transwestern.com</u> | <u>817.877.4433</u> |
| Licensed Broker /Broker Firm Name or Primary Assumed Business Name | License No. | Email | Phone |
| _____ | _____ | _____ | _____ |
| Designated Broker of Firm | License No. | Email | Phone |
| _____ | _____ | _____ | _____ |
| Licensed Supervisor of Sales Agent/ Associate | License No. | Email | Phone |
| _____ | _____ | _____ | _____ |
| Sales Agent/Associate's Name | License No. | Email | Phone |
| _____ | _____ | _____ | _____ |

Buyer/Tenant/Seller/Landlord Initials

Date