

911-915 Blanco Circle

Salinas, CA

FOR LEASE



Property Overview

Best Commercial Location in Salinas. Easy access to 101, 68, Hwy 1. Established center with well-maintained grounds. Mature Class A office space with ample parking. Ranch style structure.

Property Details

Available Suites

915 Blanco Circle

Suite B / C 2312 - 2875 +/- s.f. \$1.60 NNN

- Space can split

Contact Information :

Anthony Davi, Jr.

Email: agjr@agdavi.com

Phone : (831) 601-3284

BRE #: 01036716

A.G. DAVI

REAL ESTATE & PROPERTY MANAGEMENT

www.carmelcommercial.com
www.montereycommercial.com

484 Washington Street Ste. D
Monterey, CA 93940
831-373-2222

911-915 Blanco Circle

Salinas, CA

FOR LEASE



Contact Information :


Anthony Davi, Jr.
Email: agjr@agdavi.com
Phone : (831) 601-3284
BRE #: 01036716

A.G. DAVI
REAL ESTATE & PROPERTY MANAGEMENT

www.carmelcommercial.com
www.montereycommercial.com

484 Washington Street Ste. D
Monterey, CA 93940
831-373-2222

EXHIBIT "B"

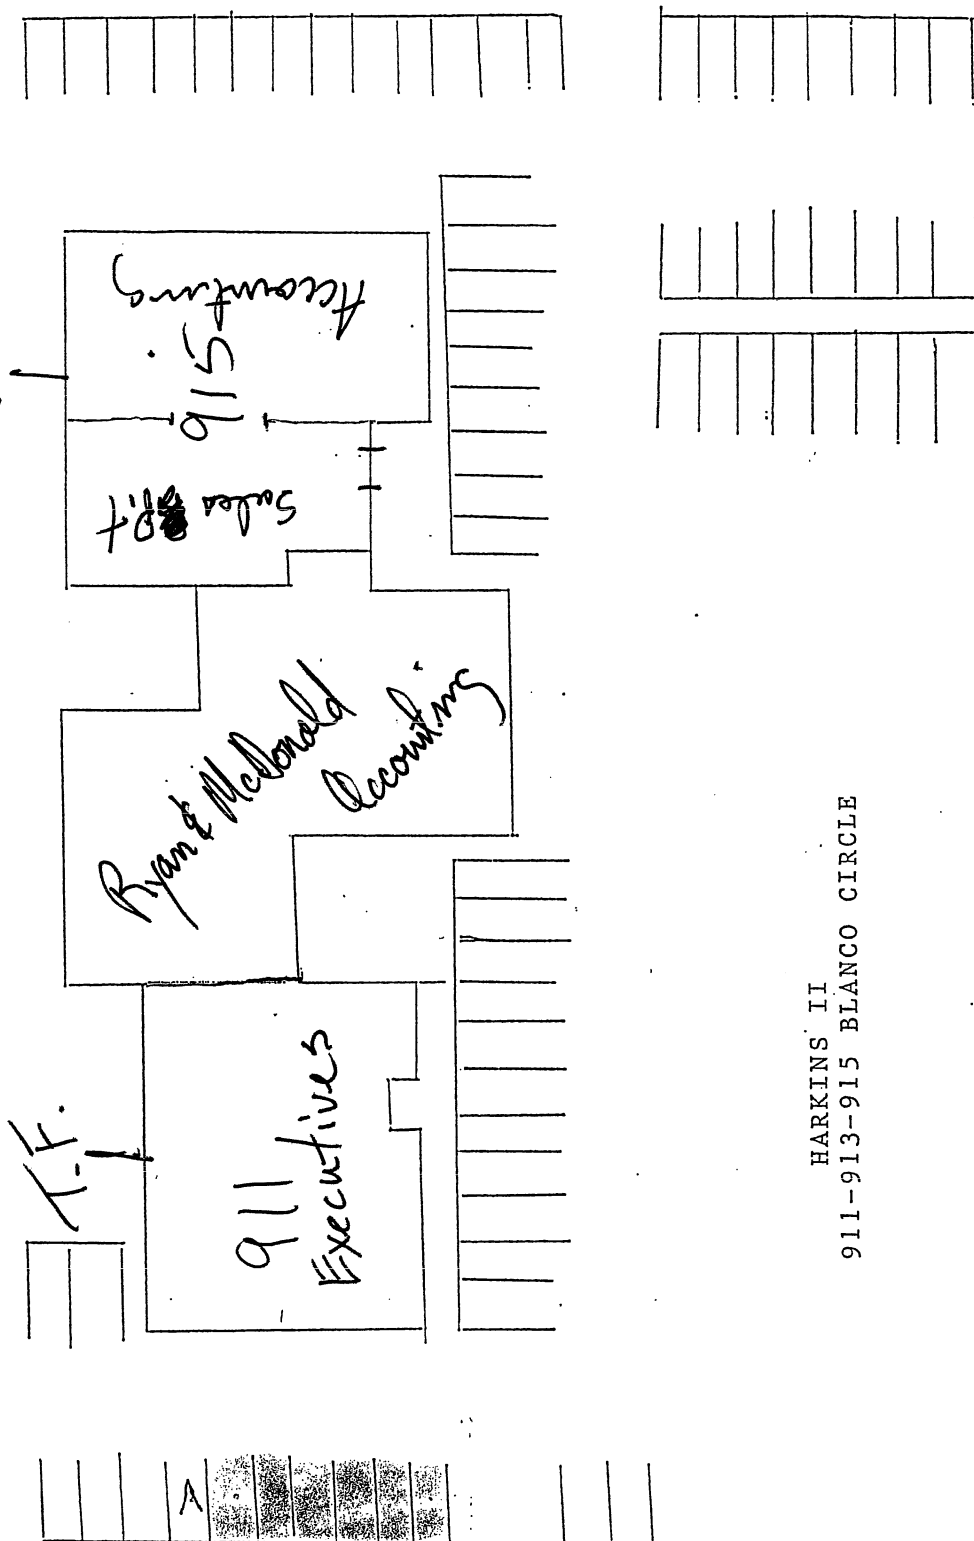


BLANCO CIRCLE

HARKINS II
911-913-915 BLANCO CIRCLE

911-915 Blanco Circle

Salinas, CA

FOR LEASE

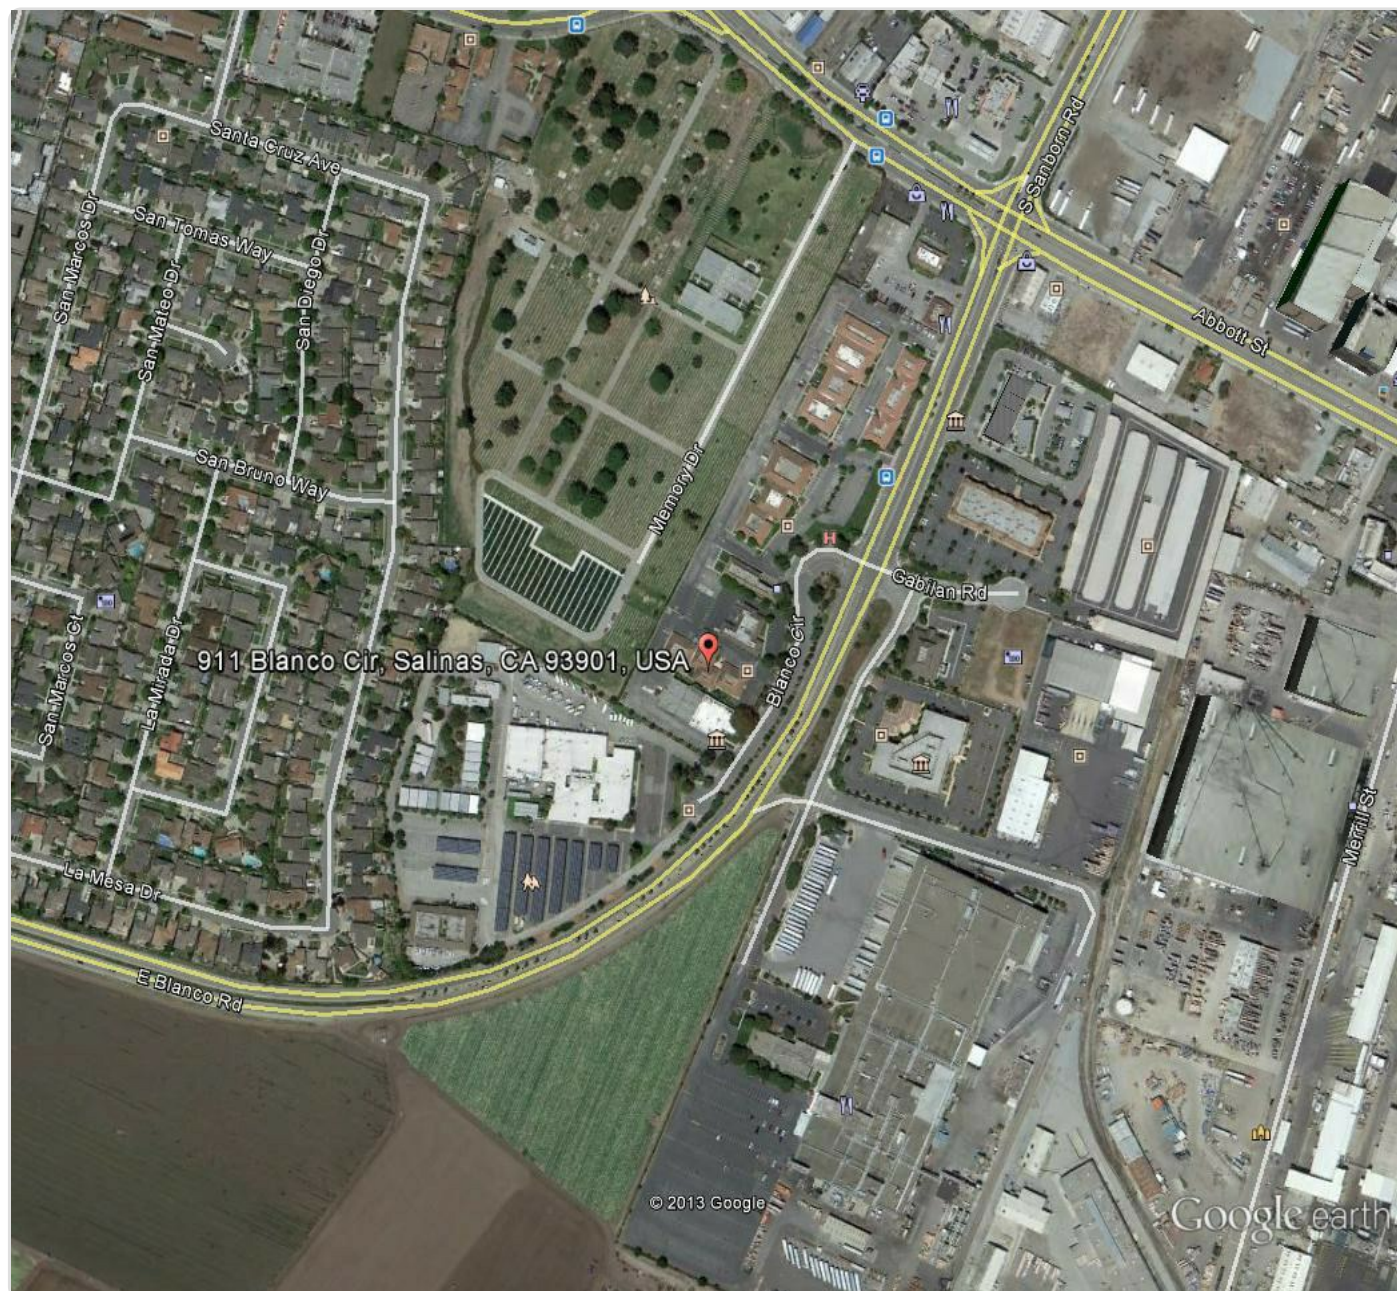

Contact Information :

Anthony Davi, Jr.

Email: agjr@agdavi.com

Phone : (831) 601-3284

BRE #: 01036716


www.carmelcommercial.com
www.montereycommercial.com

A.G. DAVI

REAL ESTATE & PROPERTY MANAGEMENT

484 Washington Street Ste. D
Monterey, CA 93940
831-373-2222

EXHIBIT "A"

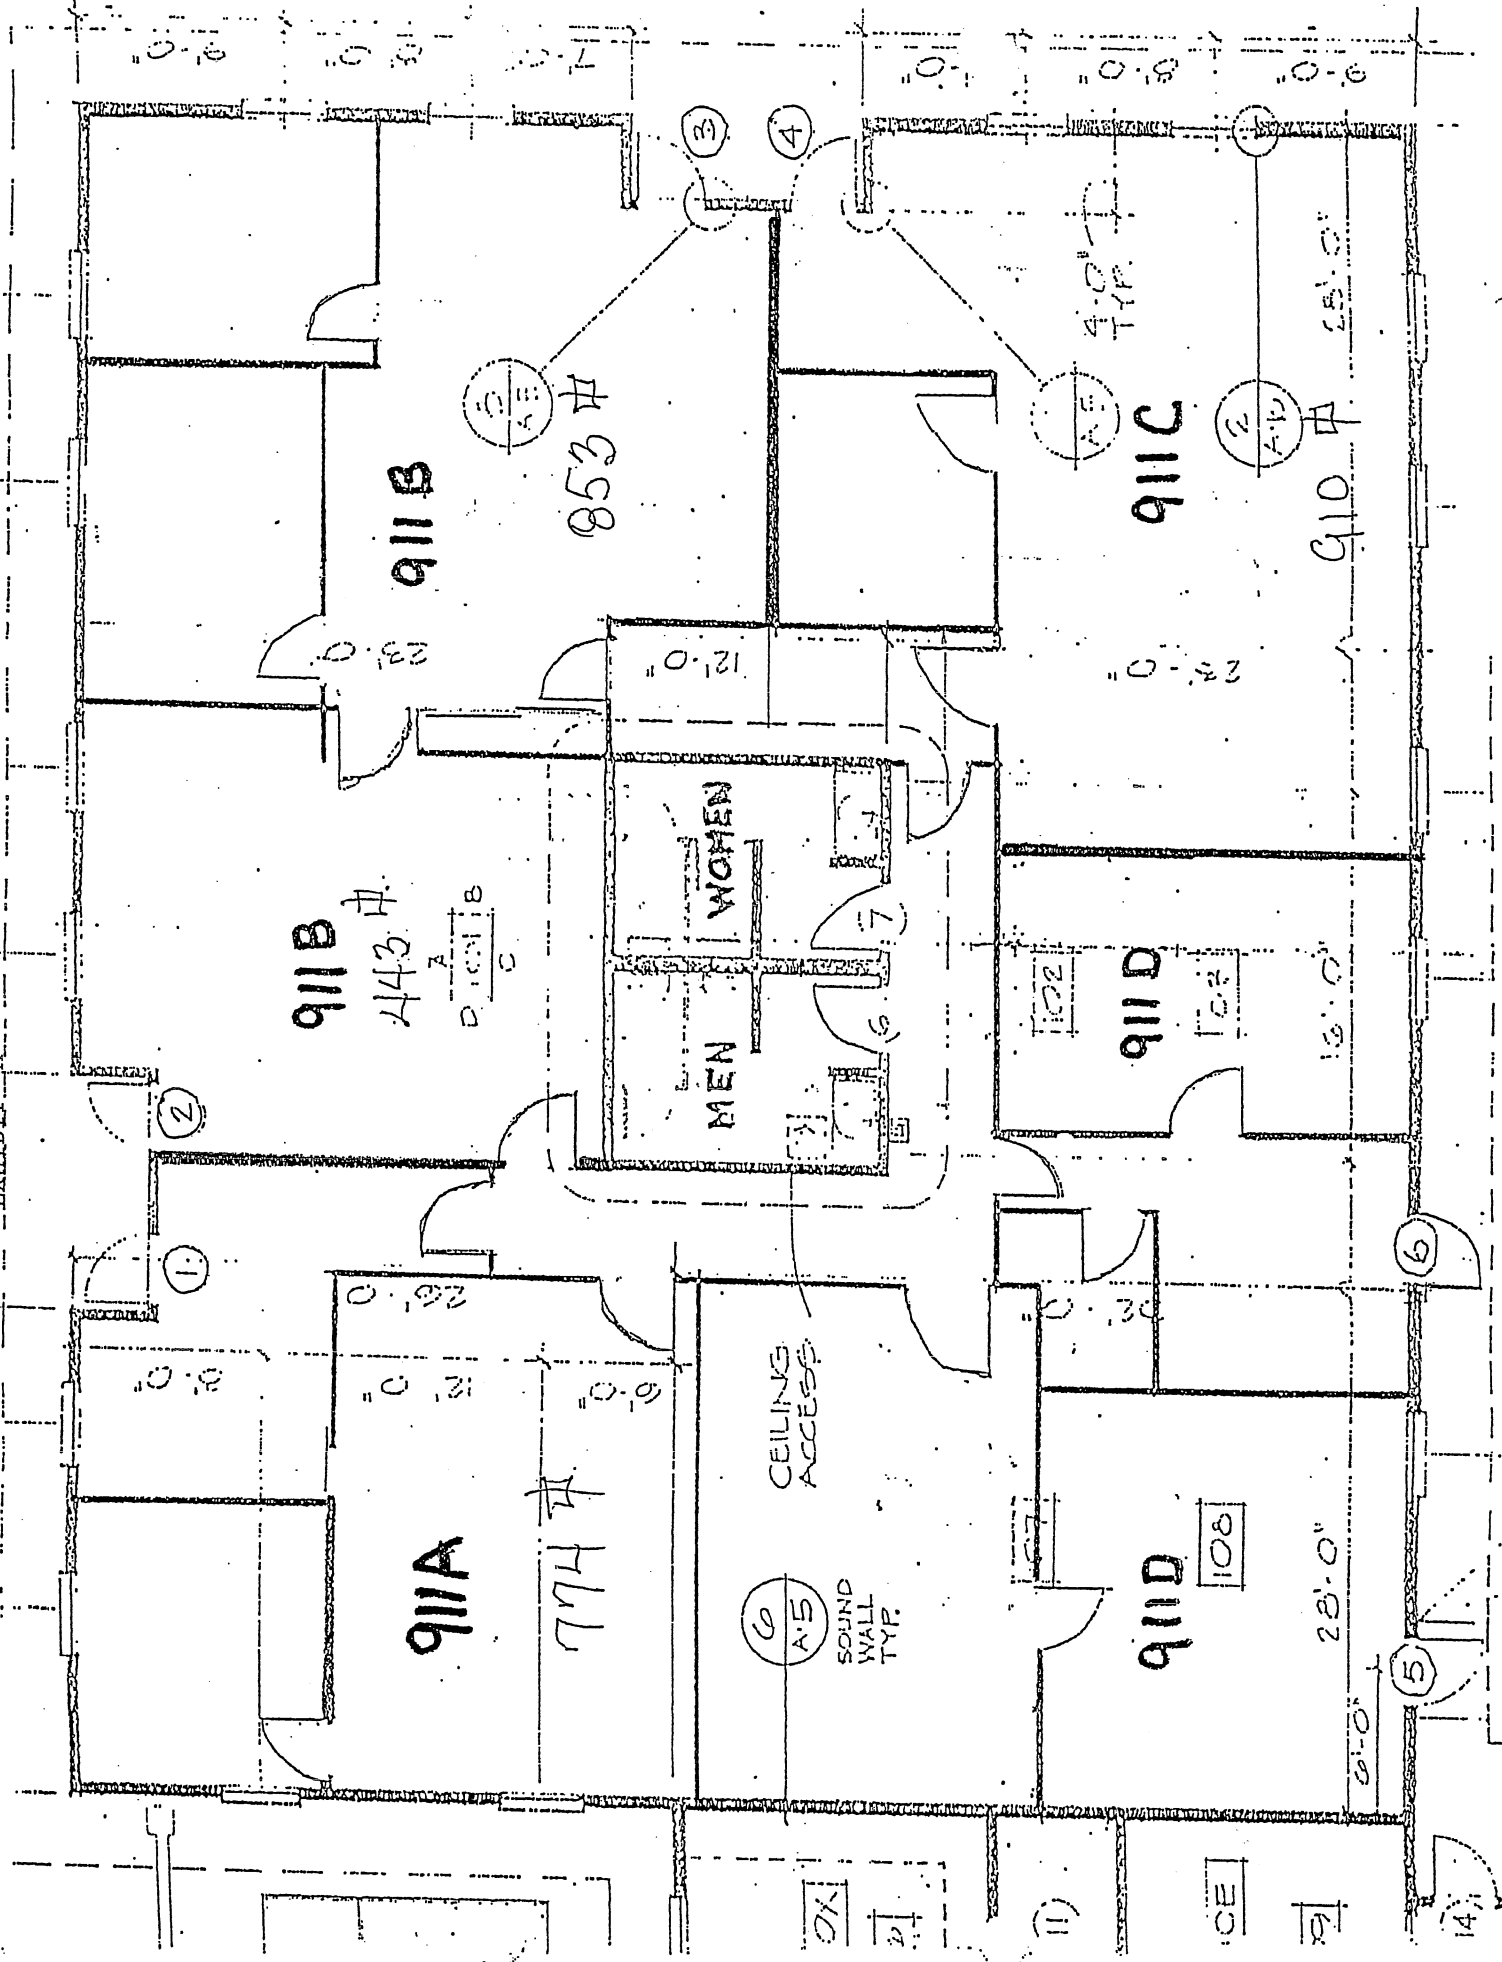

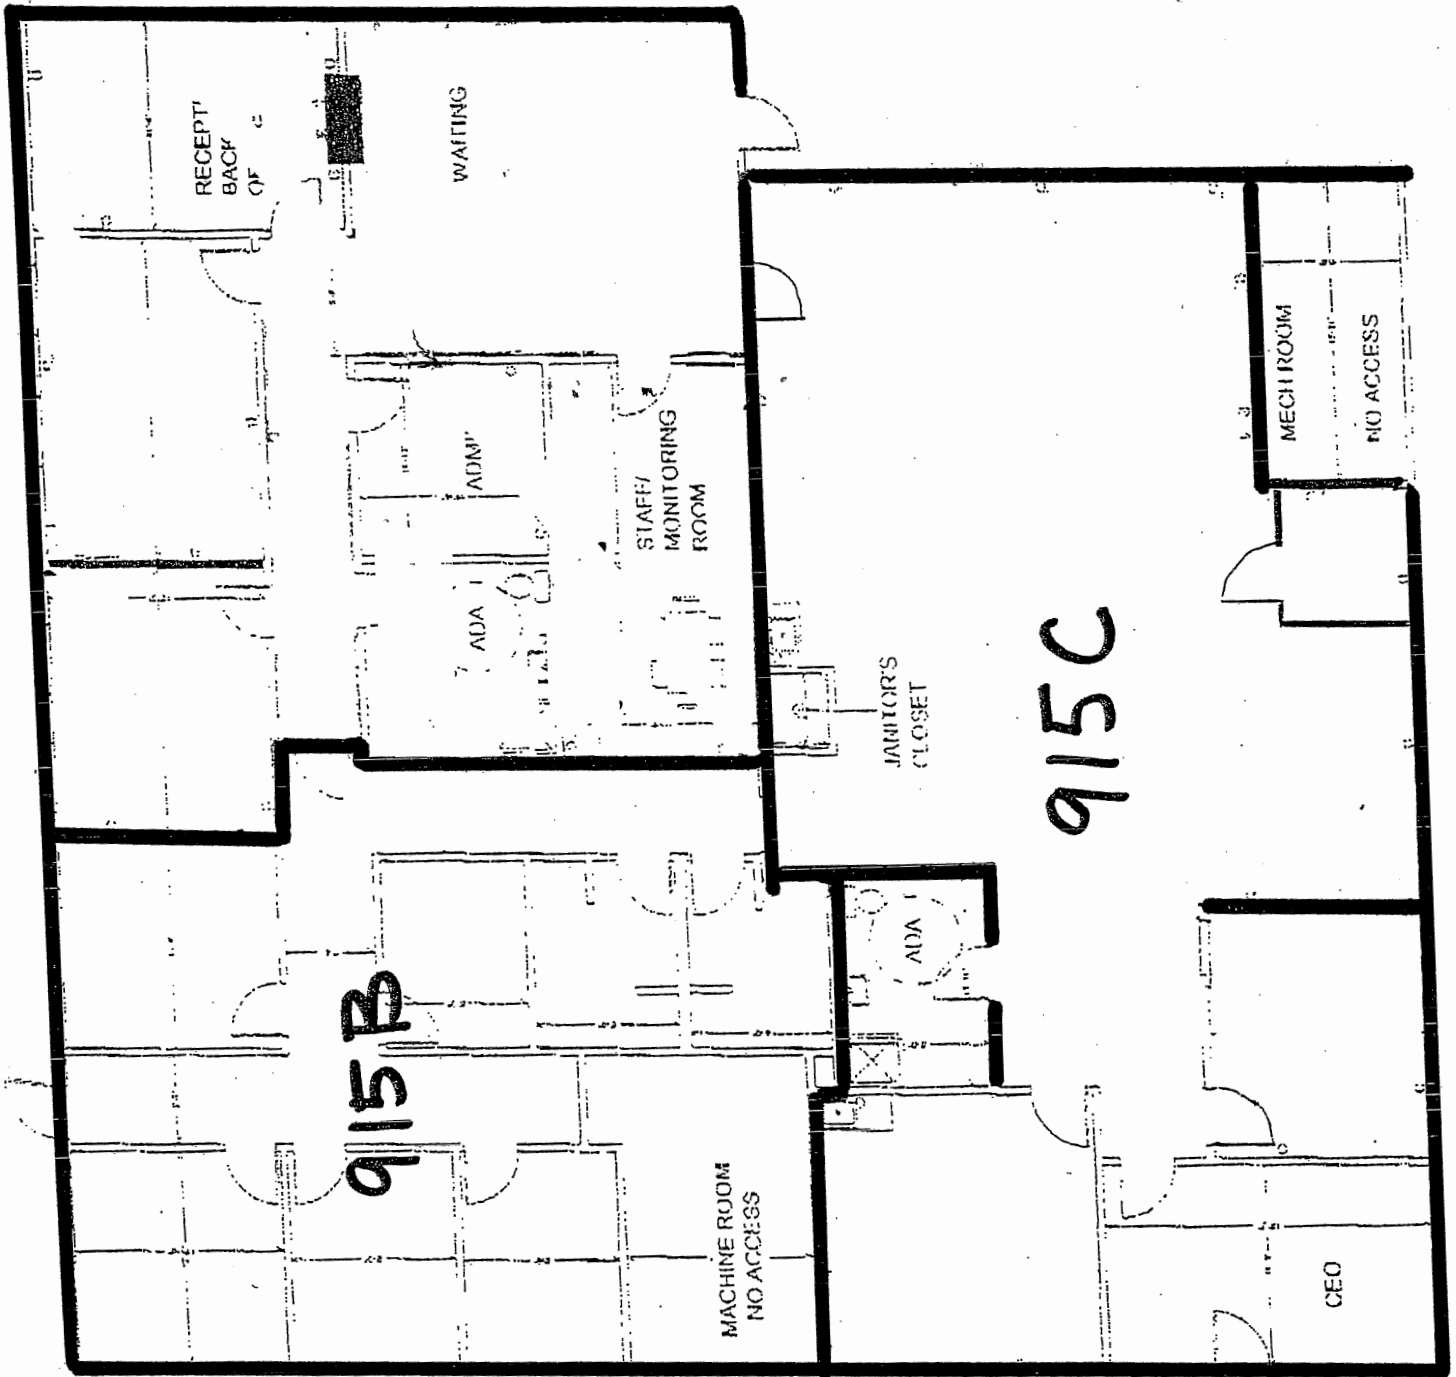


Exhibit A

DATE	REVISION



P.O. Box 2094, Carmel, CA 93921
Ph 831.521.5924 / Fx 270.682.9803
Mail:form9studio@comcast.net

915 BLANCO CIRCLE

SALINAS CALIFORNIA

Job Number	2013-14
Date	10-07-13
Revision	
Drawn By	AA

Sheet Number

of: Sheets

BLDN-915



EXISTING FLOOR PLAN

SCALE	BUILDING	5,474 S.F.
1/4"=1'-0"		1



THE USE OF THESE DRAWINGS AND SPECIFICATIONS IS RESTRICTED TO THE ORIGINAL SITE FOR WHICH THEY WERE PREPARED; PUBLICATION THEREOF IS EXPRESSLY LIMITED TO SUCH USE, REPRODUCTION OR PUBLICATION BY ANY MEANS, IN WHOLE OR IN PART, IS PROHIBITED.

TITLE TO THESE DRAWINGS AND SPECIFICATIONS REMAINS WITH THE DESIGNER WITHOUT PREJUDICE. VISUAL CONTACT WITH THESE DRAWINGS AND SPECIFICATIONS SHALL CONSTITUTE PRIMA FIDIA EVIDENCE OF THE ACCEPTANCE OF THESE RESTRICTIONS.