




BRUGGER PLAZA

Multiple industrial/office condos for sale in Redwood City, surrounded by an abundance of nearby amenities

200 & 260 MAIN ST AND 335 & 345 CONVENTION WAY
REDWOOD CITY, CA 94063

SITE PLAN

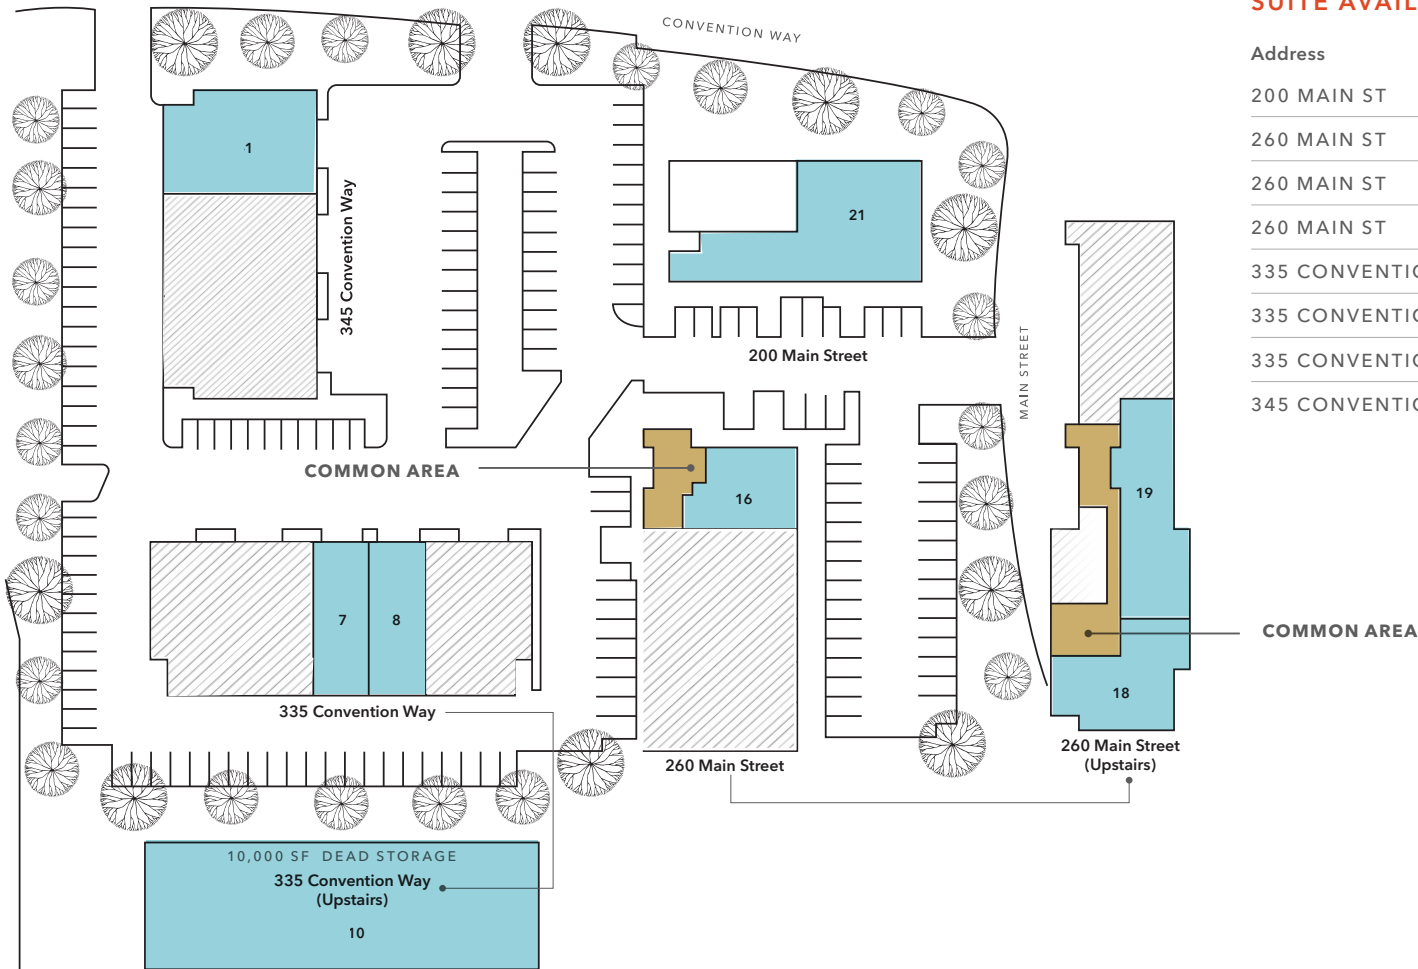


Site plan is not to scale.

SUITE AVAILABILITY

Address	Unit #	Total SF	Sale Price
200 MAIN ST	21	4,329	\$2,900,000
260 MAIN ST	16	1,713	\$850,000
260 MAIN ST	18	1,882	\$670,000
260 MAIN ST	19	2,559	\$900,000
335 CONVENTION WAY	7	1,775	\$965,000
335 CONVENTION WAY	8	1,729	\$940,000
335 CONVENTION WAY	10	9,284	\$450,000
345 CONVENTION WAY	1	3,182	\$3,288,000

200 MAIN ST UNIT 21

GROUND FLOOR

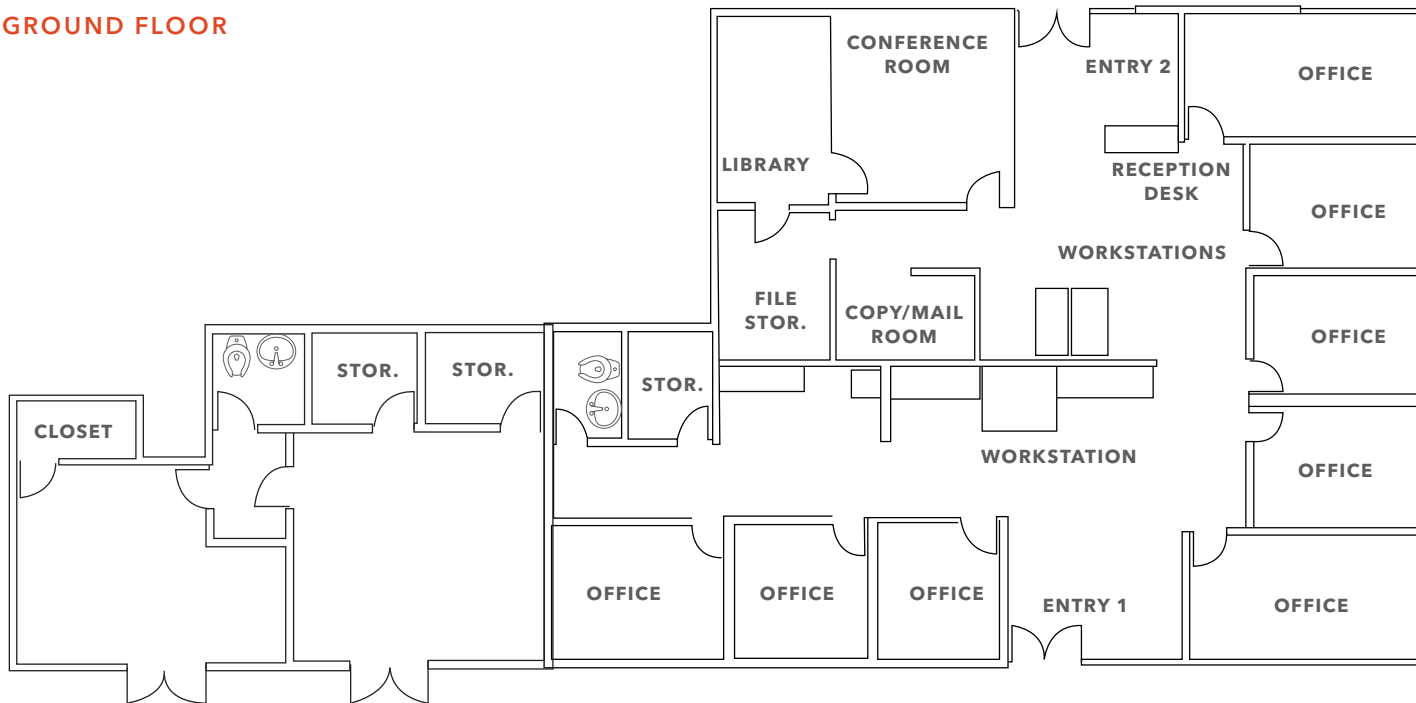

±4,329 SF

TOTAL SF

AVAILABLE


90 DAYS POST CLOSE
OF ESCROW

Floor Plan is not to scale.

260 MAIN ST

UNIT 18 AND UNIT 19 (SUITES A, B & C)

SECOND FLOOR

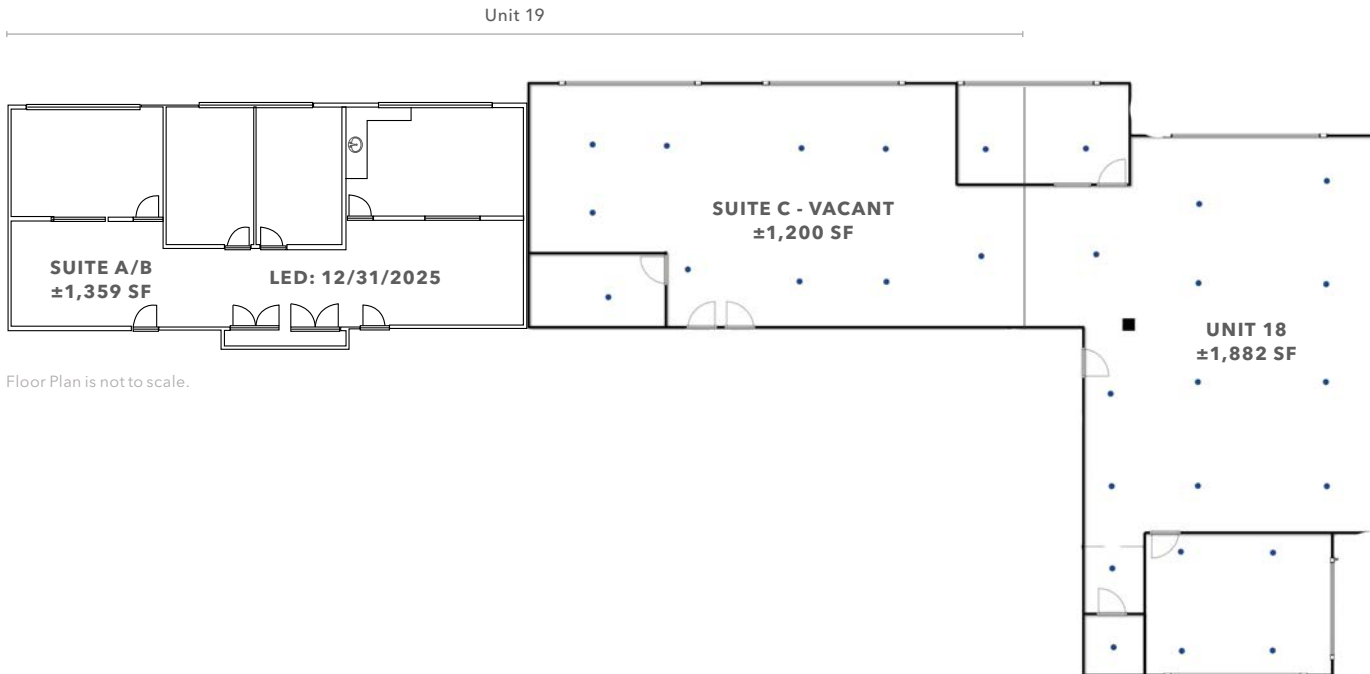

Floor Plan is not to scale.

±1,882 SF

UNIT 18

±2,559 SF

UNIT 19


NOW

AVAILABLE

335 CONVENTION WAY

UNIT 7 & 8

GROUND FLOOR

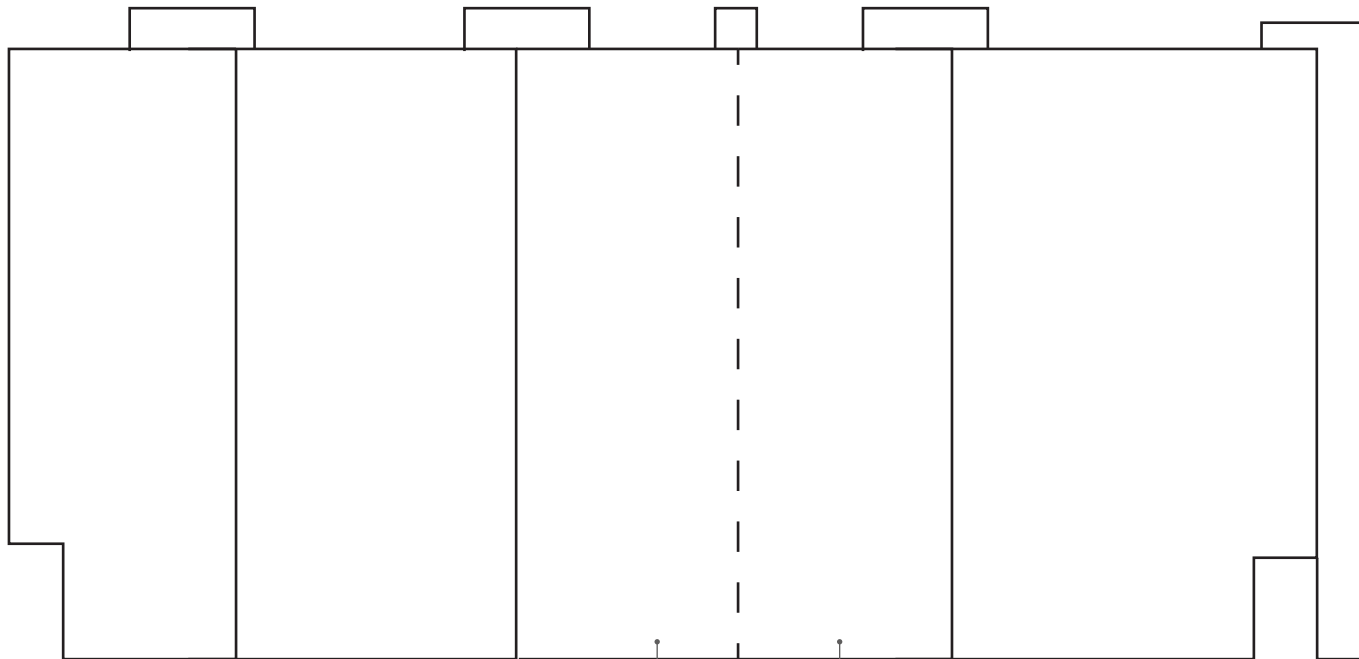

±1,775 SF

UNIT 7 - FIRST FLOOR

±1,729

UNIT 8 - FIRST FLOOR

±12,788 SF

TOTAL CAN BE COMBINED
WITH UNIT 10

AVAILABLE

90 DAYS POST CLOSE
OF ESCROW

UNIT 7
±1,775 SF


UNIT 8
±1,729 SF

Floor Plan is not to scale.

335 CONVENTION WAY

UNIT 10

SECOND FLOOR

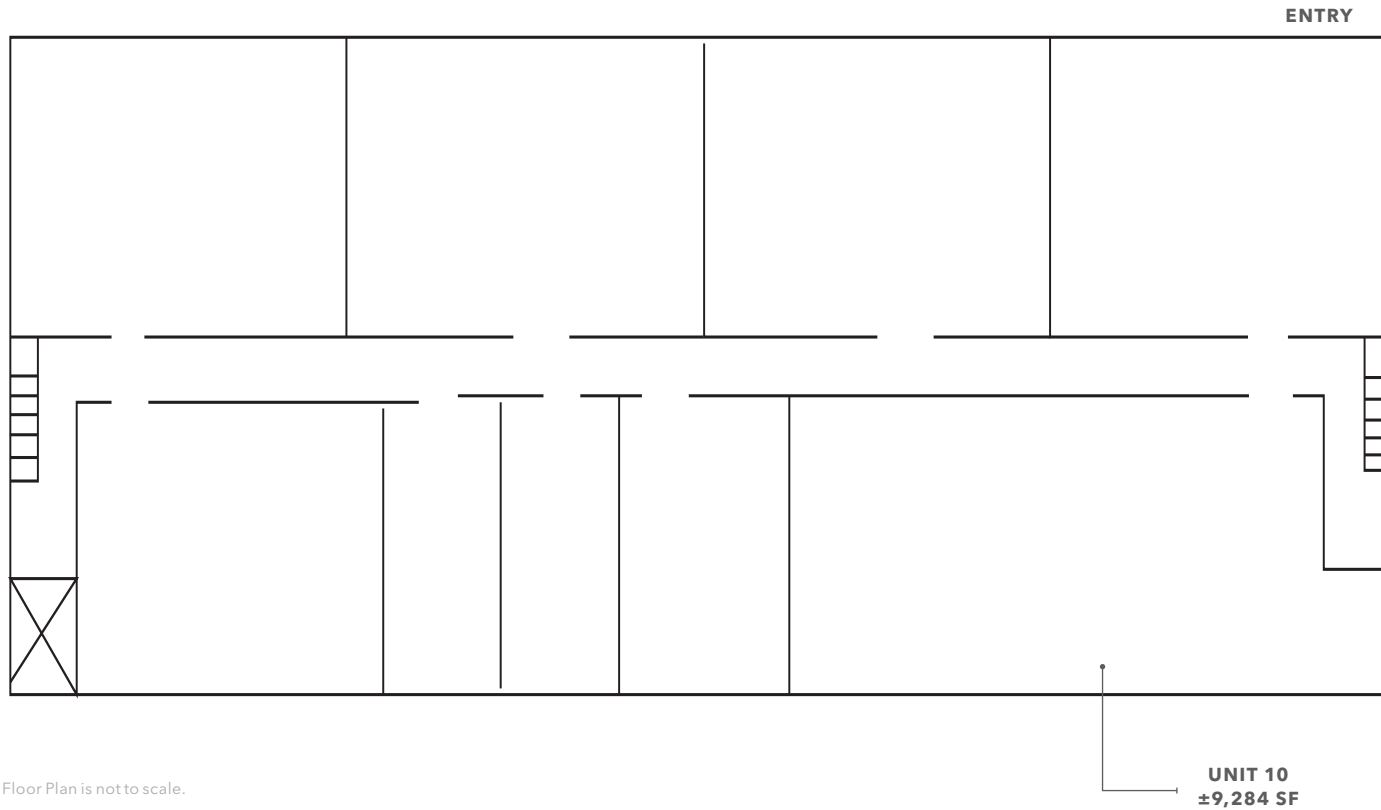

Floor Plan is not to scale.

±9,284 SF

UNIT 10 - SECOND FLOOR

±12,788 SF


TOTAL CAN BE COMBINED
WITH UNIT 7 & 8

AVAILABLE

90 DAYS POST CLOSE
OF ESCROW

345 CONVENTION WAY UNIT 1

GROUND FLOOR

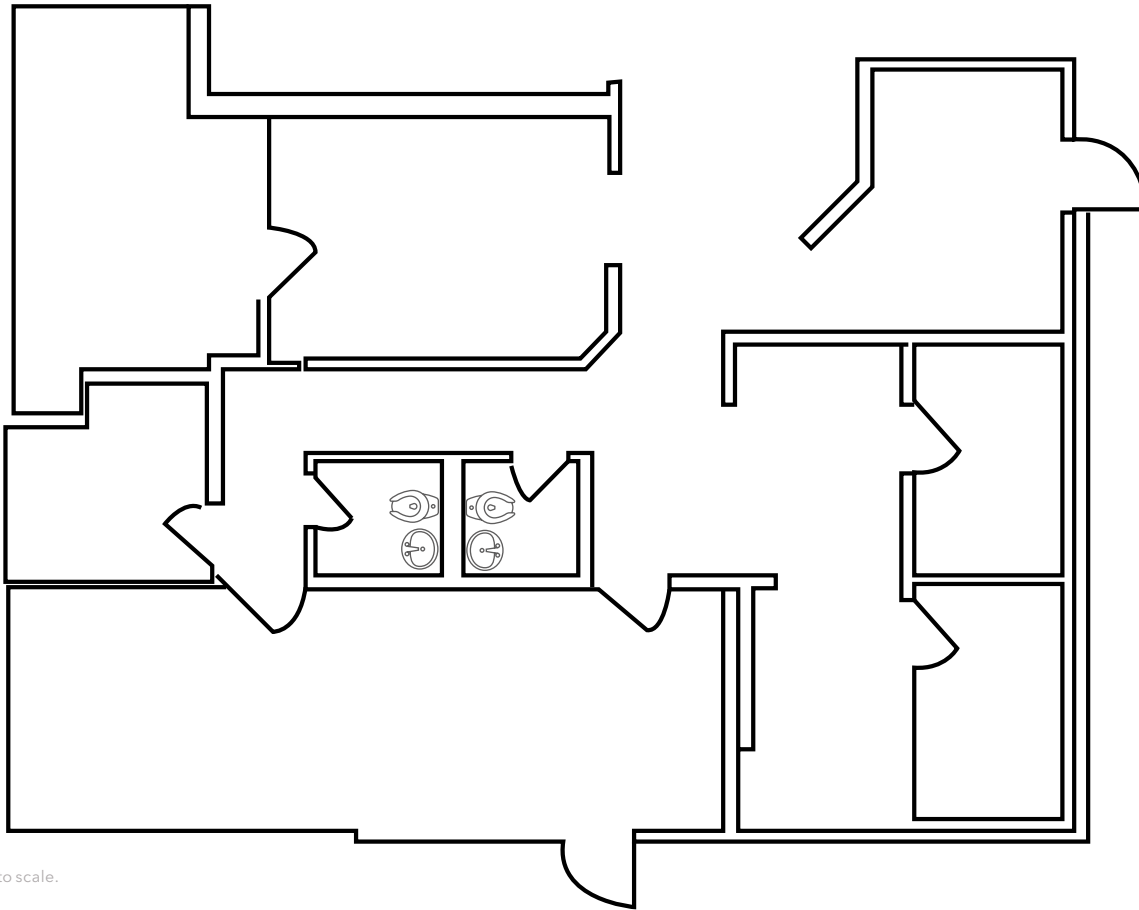

Floor Plan is not to scale.

±3,182 SF

TOTAL SQUARE FEET

AVAILABLE

90 DAYS POST CLOSE
OF ESCROW

200 & 260 MAIN ST AND 335 & 345 CONVENTION WAY



ADDITIONAL PROPERTY INFORMATION

Address	Unit #	APN #
200 Main St	21	111-660-110
260 Main St	16	111-660-060
260 Main St	18	111-660-080
260 Main St	19	111-660-090
335 Convention Way	7	111-650-070
335 Convention Way	8	111-650-080
335 Convention Way	10	111-650-100
335 Convention Way	1	111-650-010
YR BUILT	1980	
CONST.	Reinforced Concrete	
PARKING	5/1,000	
ASSOC. DUES	\$0.21 PSF/Mo.	
ZONING	Mixed Use Corridor Zoning District (MUC-VB)	

→ MUC-VB ZONING DISTRICT

→ USE REGULATIONS

→ HEIGHT, DENSITY & INTENSITY REG.

UNIT 21



UNIT 16



UNIT 7 & 8





NEARBY AMENITIES

RESTAURANTS & BARS

- 01 Estampas Peruanas
- 02 I Dumpling
- 03 Crouching Tiger
- 04 Kemuri Japanese Bar
- 05 Carnitas El Rincon
- 06 Panda Express
- 07 La Cocina De La Abuelita
- 08 Mademoiselle Colette
- 09 Broadway Masala
- 10 Noah's NY Bagels
- 11 Go Fish Poke Bar
- 12 CRU Wine and Bar
- 13 Curry Pizza House
- 14 Quinto Sol
- 15 Sakura Teppanyaki & Sushi
- 16 Five Guys
- 17 Pizza My Heart
- 18 Marufuku Ramen
- 19 Timber & Salt
- 20 The Habit Burger Grill
- 21 Talk of Broadway
- 22 Rocknwraps & Kabobs
- 23 Zareen's
- 24 Vino Santo
- 25 Vesta
- 26 Milagros Latin Kitchen
- 27 The Patty Shack
- 28 Angelicas

- 29 Las Chiquitas
- 30 La Viga Seafood & Cocina
- 31 Sizzler
- 32 Applebees
- 33 Supreme Crab
- 34 In N Out Burger
- 35 Taco Bell
- 36 L&L Hawaiiin Barbecue
- 37 Carl's Jr
- 38 Starbucks
- 39 Flaming Dogs

RETAIL

- 01 Safeway
- 02 Whole Foods
- 03 Kohl's
- 04 Sports Basement
- 05 Party City

AUTOMOTIVE

- 01 Land Rover
- 02 Putnam Lexus
- 03 Toyota
- 04 Boardwalk Chevrolet
- 05 Boardwalk Volkswagen
- 06 Towne Ford

BRUGGER PLAZA

Exclusively offered by

BRETT WEBER
650.771.3000
brett.weber@kidder.com
LIC N° 00901454

STEVE DIVNEY
650.400.8065
steve.divney@kidder.com
LIC N° 01216239

JOHN MCLELLAN
415.418.9880
john.mclellan@kidder.com
LIC N° 01869489

DREW RAMIREZ
650.430.1433
drew.ramirez@kidder.com
LIC N° 02209477

MDWTEAM.COM

KIDDER.COM

This information supplied herein is from sources we deem reliable. It is provided without any representation, warranty, or guarantee, expressed or implied as to its accuracy. Prospective Buyer should conduct an independent investigation and verification of all matters deemed to be material, including, but not limited to, statements of income and expenses. Consult your attorney, accountant, or other professional advisor.

