



ACOLAZO - 08/19/2008 - 10:02AM - DRAWING SCALE: 40
J:\26862 PROPOSALS\RONALD WEISFELD - DESOTO\CONCEPT.DWG

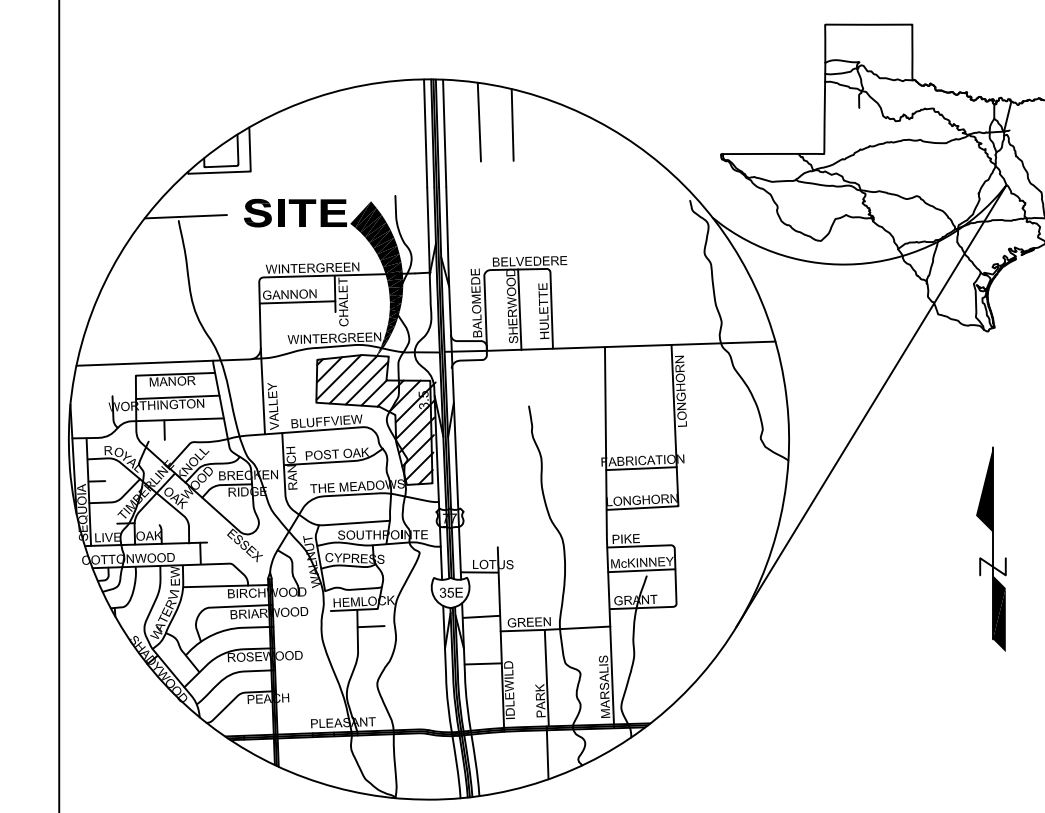

VICINITY MAP
N.T.S.

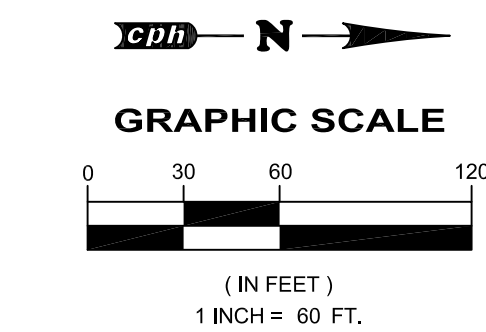

cph
5728 LBJ Freeway
Suite 330
Dallas, Texas 75240
Phone: 972.490.1515
Fax: 972.490.1517

Certificate of
Authorization No. F4830
© 2007

Engineers
Surveyors
Architects
Planners
Landscape Architects
Environmental Scientists
Construction
Management
Design/Build

ENGINEER P.E.
REG.#

By	Revision	Date

Designed by:	HUD	No.
Drawn by: <td>NJW/JAC</td> <td> </td>	NJW/JAC	
Checked by: <td>HUD</td> <td> </td>	HUD	
Approved by: <td>WAS</td> <td> </td>	WAS	
Scale: <td>1" = 150'</td> <td> </td>	1" = 150'	
Date: <td>05/14/08</td> <td> </td>	05/14/08	
Job No.: <td>W7601</td> <td> </td>	W7601	
File: <td>CONCEPT</td> <td> </td>	CONCEPT	

I-35 E. & WINTERGREEN FUTURE DEVELOPMENT - EXHIBIT

**RONALD WEISFELD
I.H. 35E & WINTERGREEN ROAD
DESOTO, DALLAS COUNTY, TEXAS**

Sheet No.
C-2

NOTICE
THE SIZE OF THIS PLAN MAY HAVE BEEN SLIGHTLY ALTERED BY REPRODUCTION PROCESSES. THIS MUST BE CONSIDERED WHEN SCALING ANY REPRODUCED PLAN FOR THE PURPOSE OF COLLECTING DATA.