



NORTH ELEVATION - DT SPACES

1/8" = 1'

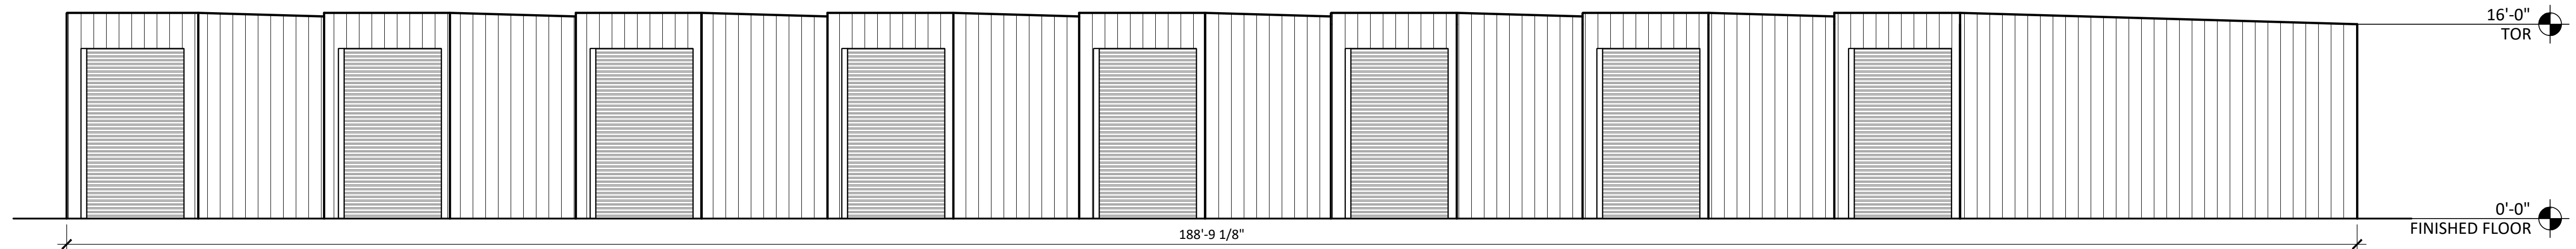


SOUTH ELEVATION - DT SPACES

1/8" = 1'

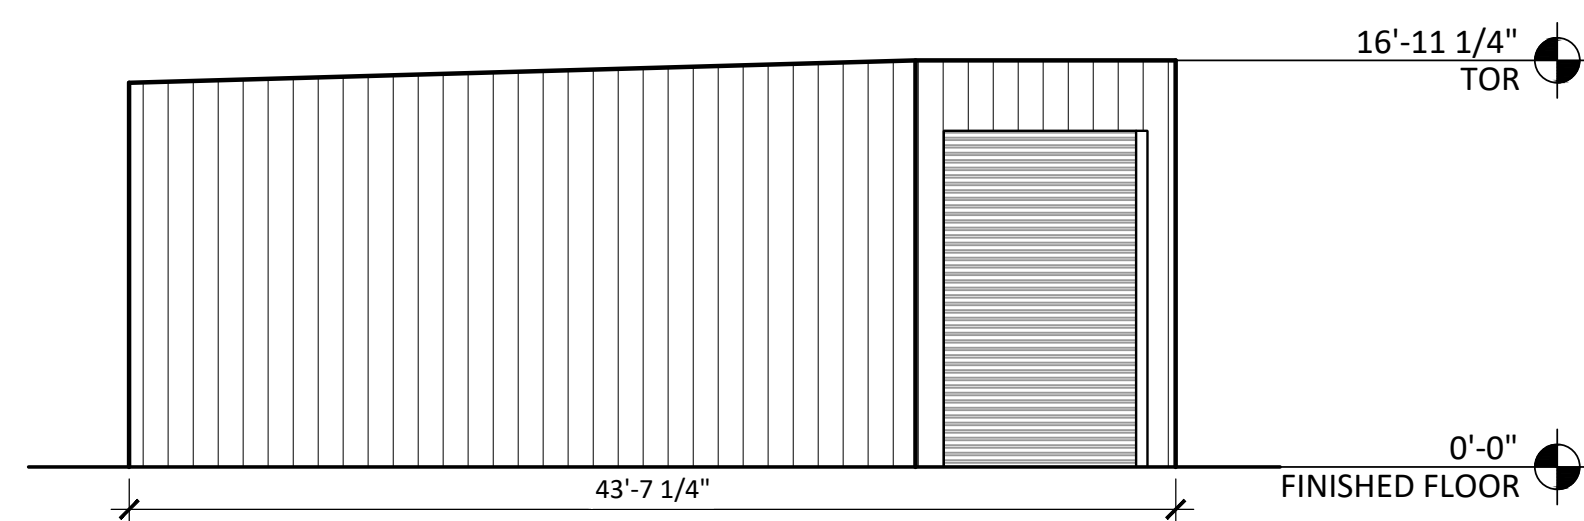

WEST ELEVATION - DT SPACES

1/8" = 1'

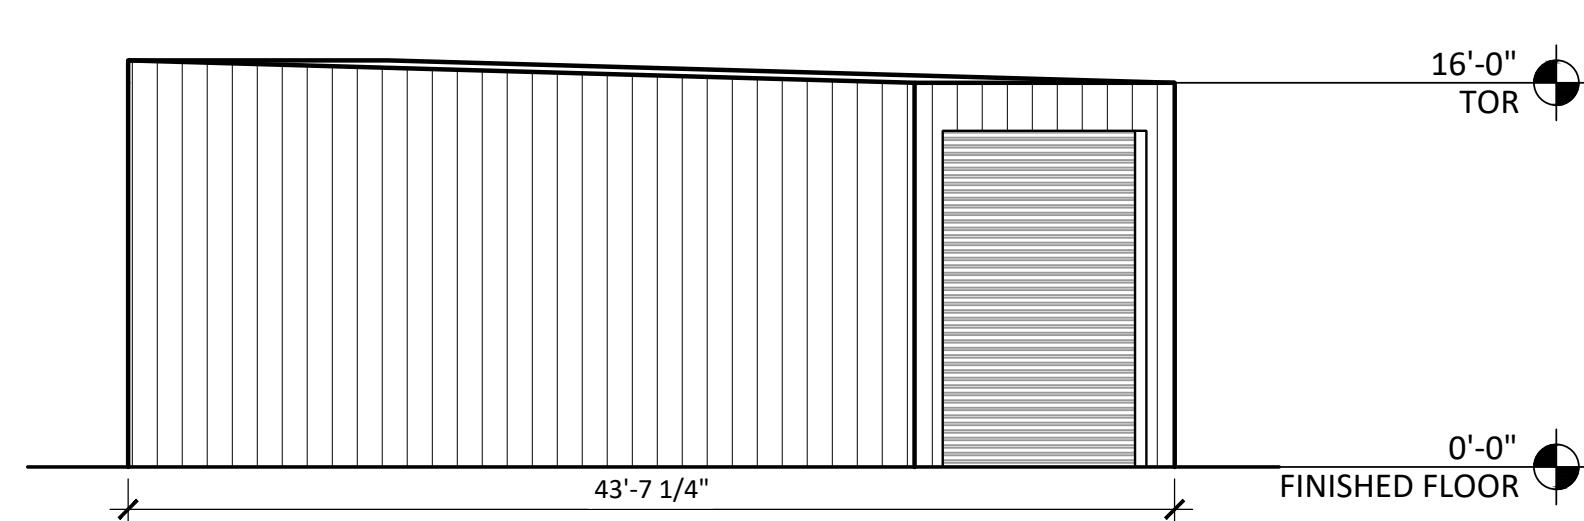

EAST ELEVATION - DT SPACES

1/8" = 1'