

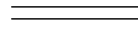



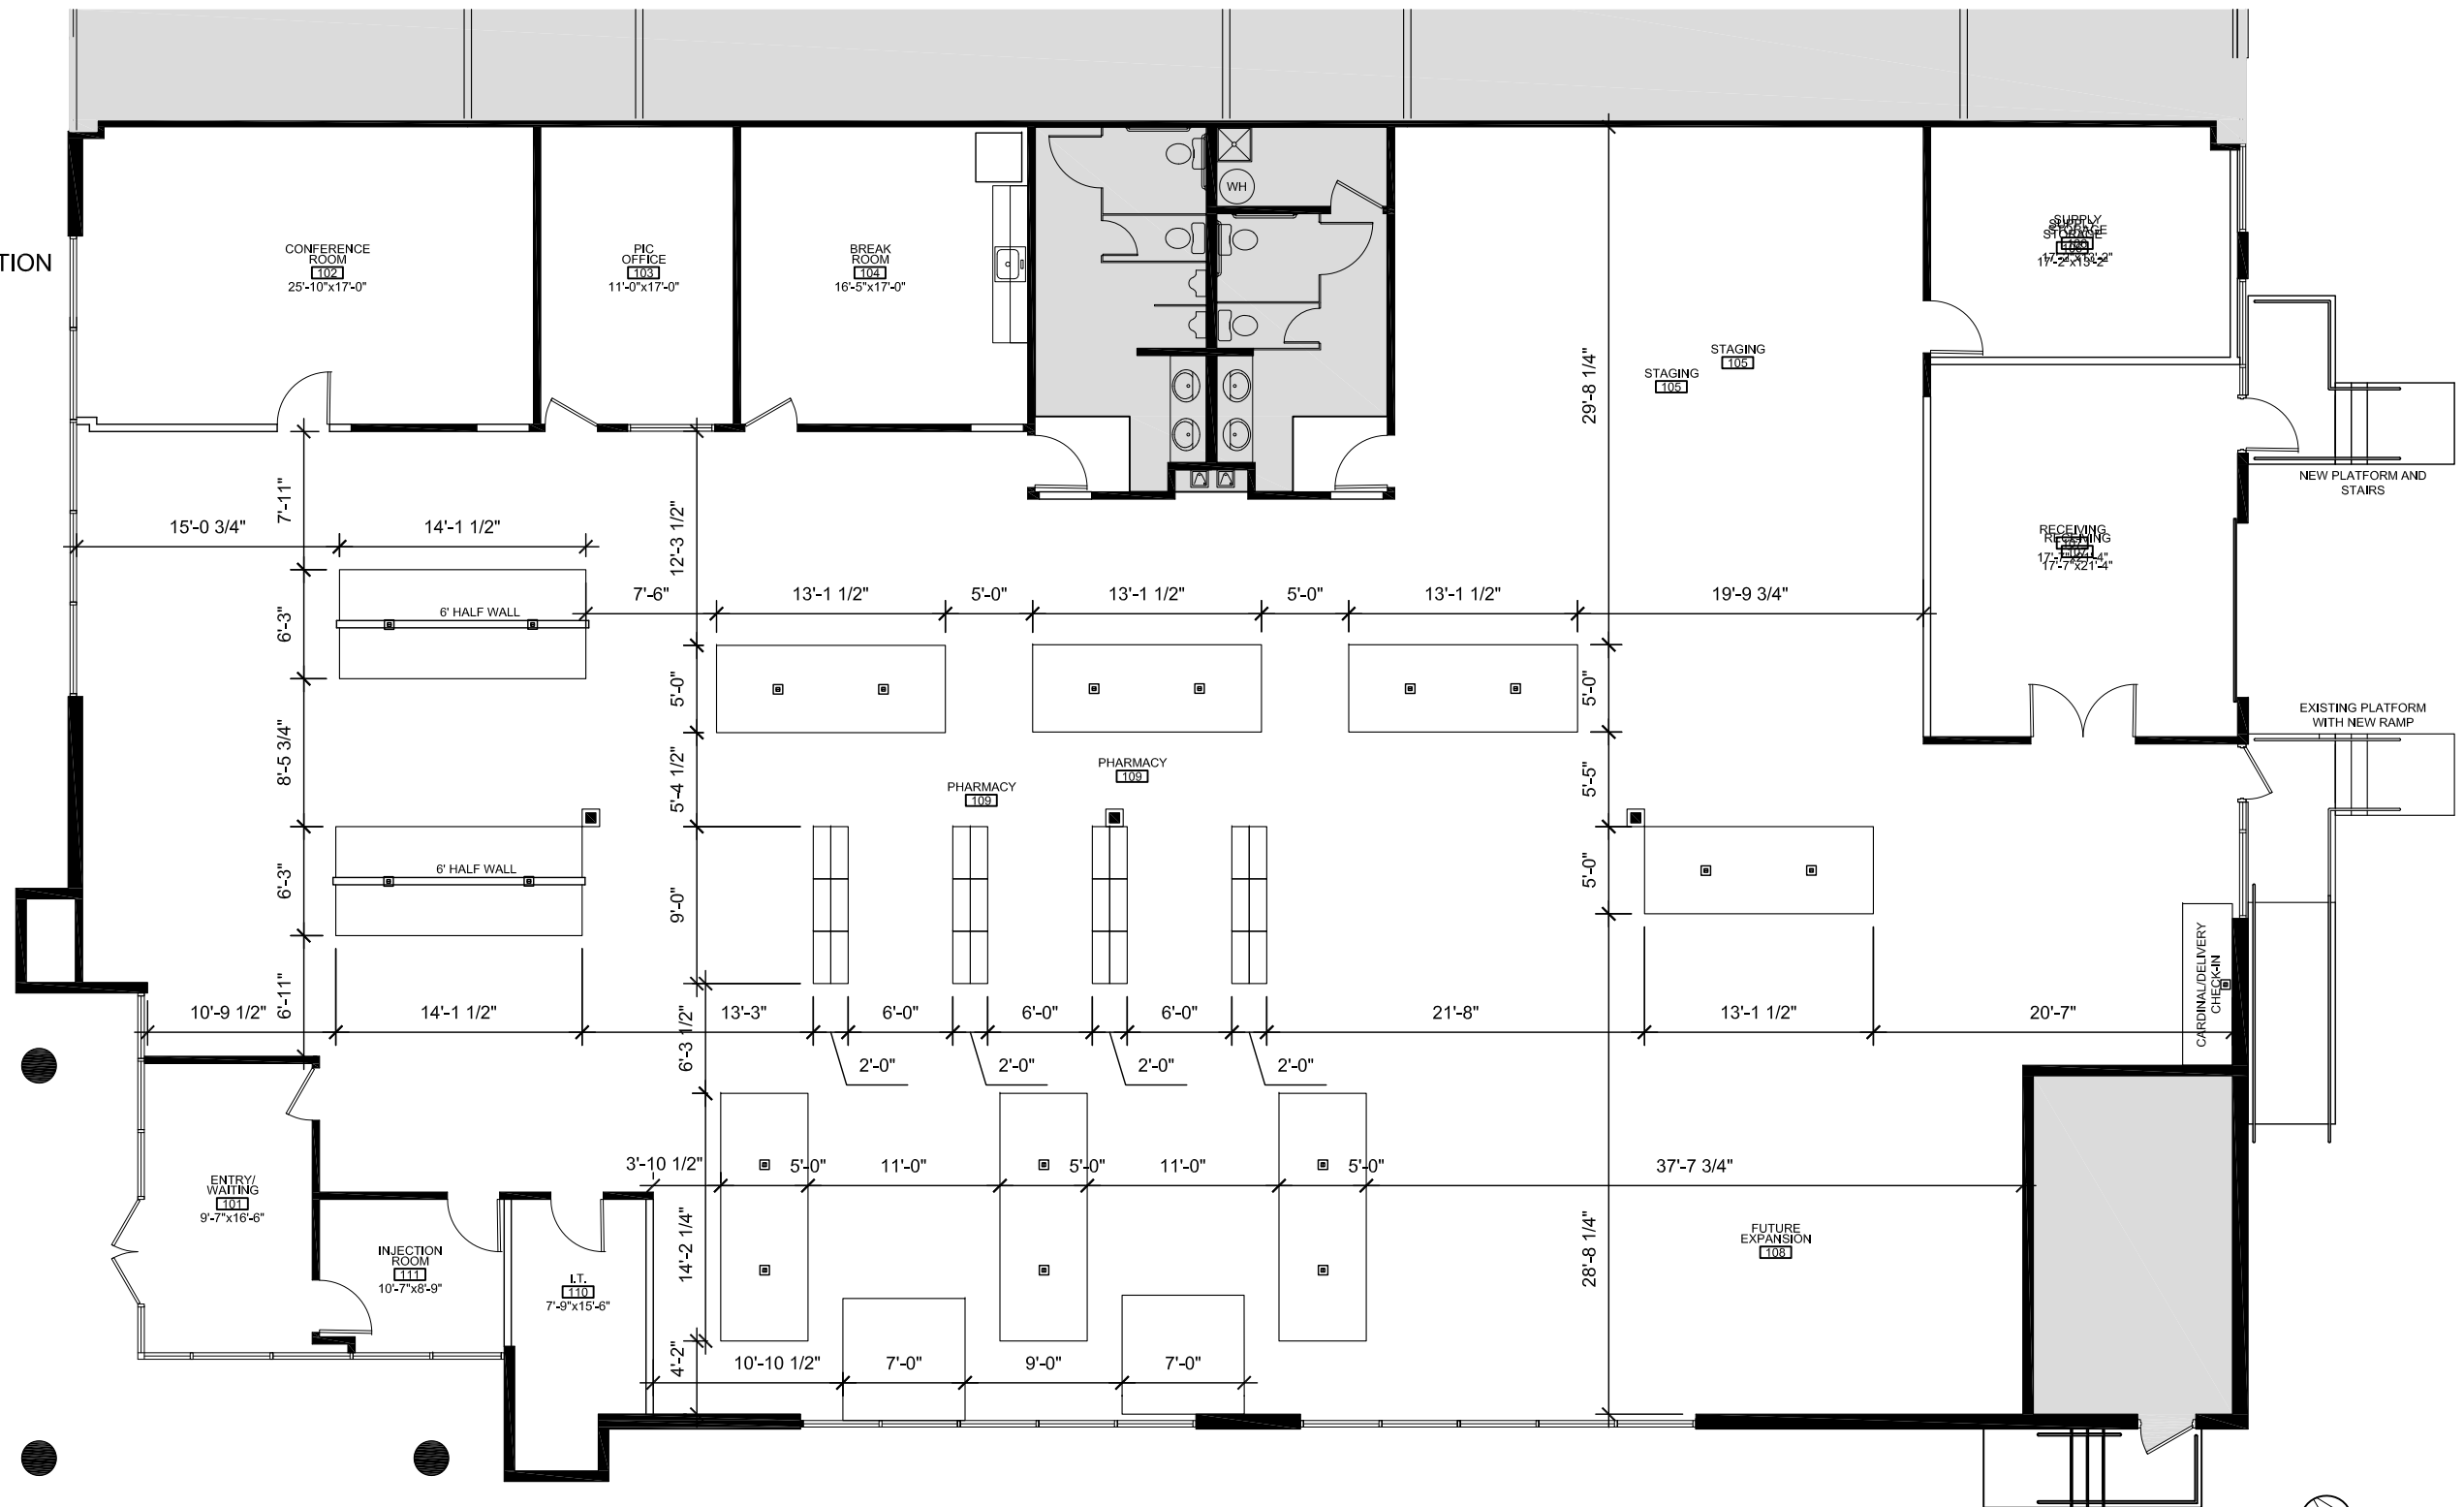
AREA OF CONSTRUCTION

KEY PLAN  
NOT TO SCALE



LEGEND

-  EXISTING INTERIOR PARTITION TO REMAIN
-  EXISTING DOOR ASSEMBLY TO REMAIN
-  NEW NON-RATED INTERIOR PARTITION
-  NEW OR RELOCATED DOOR ASSEMBLY



KC PLAZA  
4401 S QUEBEC ST  
SUITE #G100  
DENVER, CO 80237  
PH. 303.953.4266

345 INVERNESS DRIVE SOUTH  
BUILDING B - SUITE 240  
ENGLEWOOD, COLORADO 80112

PRELIMINARY SPACE PLAN - 8,961 RSF  
SCALE: 3/32"=1'-0"

NOT FOR CONSTRUCTION

SP1.5  
08.18.2022  
22036.02