



Executive Plaza Offices For Lease

1005 Terminal Way
Reno, NV 89502

Lease Rate
\$1.45 - \$1.55/SF Full Service
(Less Janitorial)

5520 Kietzke Lane, Suite 300
Reno, NV 89511
+1 775 823 9666
Colliers.com/Reno



Jason Hallahan

Associate
+1 775 333 6969 Direct
+1 775 287 5610 Cell
Jason.Hallahan@colliers.com
NV Lic S.0200644

Melissa Molyneux SIOR, CCIM

Executive Vice President
+1 775 823 4674 Direct
+1 775 762 7990 Cell
Melissa.Molyneux@colliers.com
NV Lic BS.0144599.LLC



Property Features

- Great value price point for users in the Airport Submarket
- Several recently completed improvements
- Common conference room, break area, and lobby available to all tenants
- Wide variety of suite sizes and configurations available
- Rate includes operating expenses and utilities
- AT&T and Charter Spectrum available
- Lush landscaping surrounding the building

Available First Floor Suites

Lease Rate: \$1.55/SF Full Service (Less Janitorial)


Suite	Square Feet	Suite Notes
Suite 182	804	Office build out

Available Second Floor Suites

Lease Rate: \$1.45/SF Full Service (Less Janitorial)

Suite	Square Feet	Suite Notes
Suite 292	2,050	Multiple private offices

Site Plan

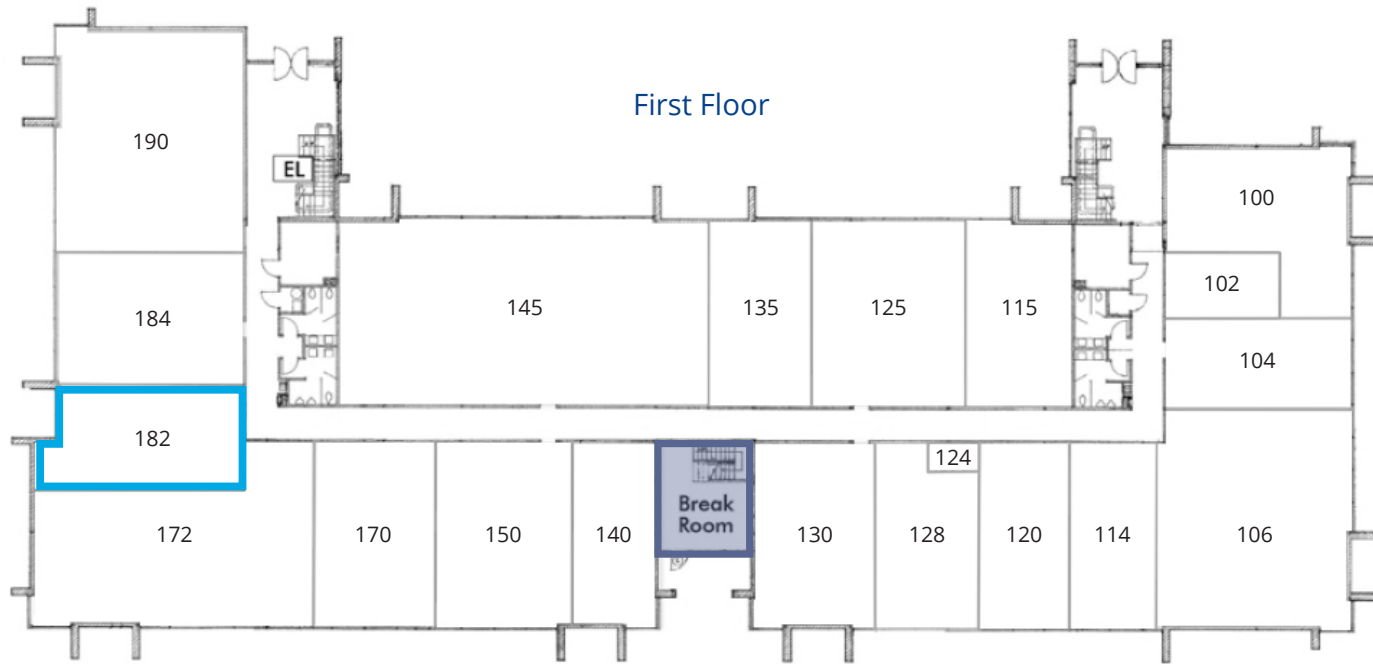

 Available Suites

 Common Area

Not to Scale


Additional Property Photos



Suite 182 – 804 SF

Suite Features


Layout includes reception/lobby with private offices and storage.

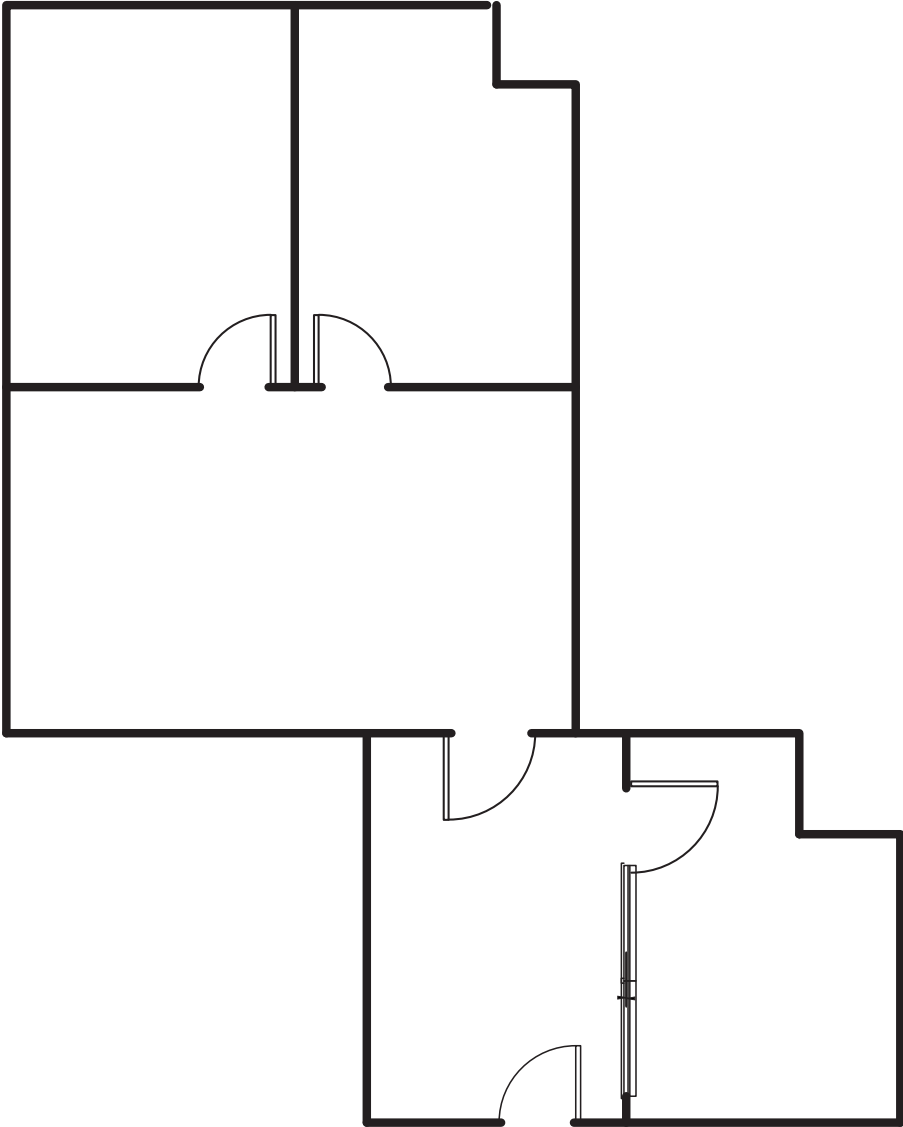

Suite 292 – 2,050 SF

Suite Features

Layout includes two private offices and a storage closet

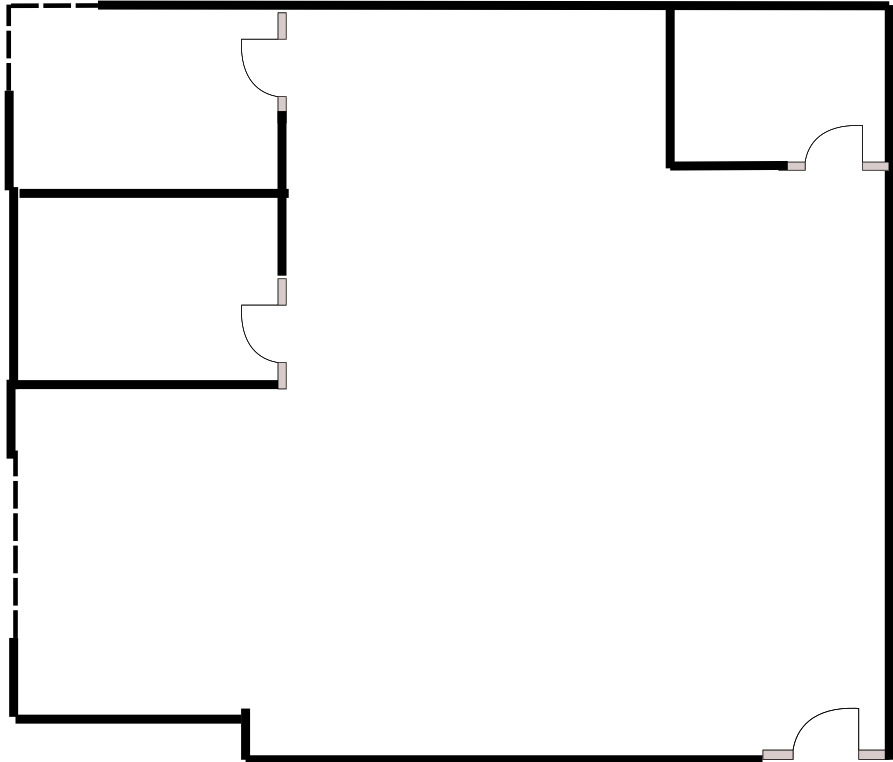



5520 Kietzke Lane, Suite 300
 Reno, NV 89511
 +1 775 823 9666
 Colliers.com/Reno

[View More Properties](#)




Jason Hallahan

Associate
 +1 775 333 6969 Direct
 +1 775 287 5610 Cell
 Jason.Hallahan@colliers.com
 NV Lic S.0200644

Melissa Molyneaux SIOR, CCIM

Executive Vice President
 +1 775 823 4674 Direct
 +1 775 762 7990 Cell
 Melissa.Molyneaux@colliers.com
 NV Lic BS.0144599.LLC

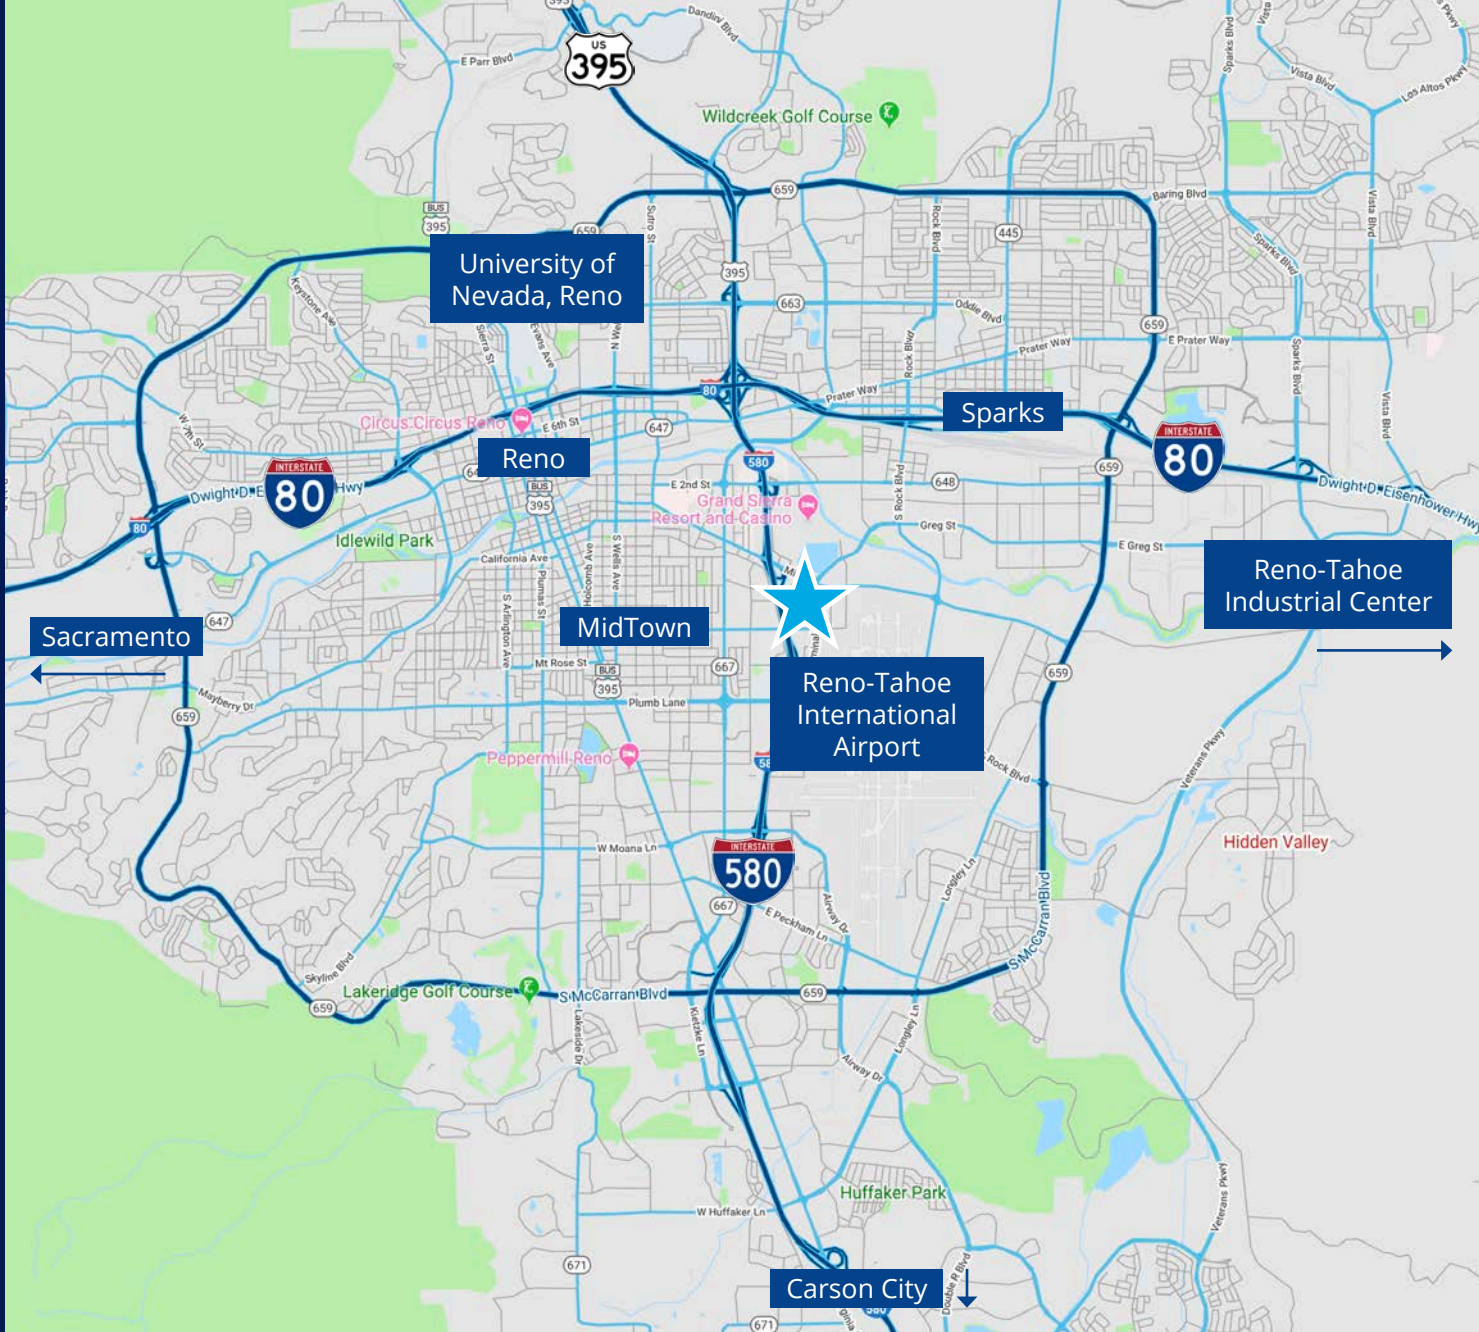

This document/email has been prepared by Colliers for advertising and general information only. Colliers makes no guarantees, representations or warranties of any kind, expressed or implied, regarding the information including, but not limited to, warranties of content, accuracy and reliability. Any interested party should undertake their own inquiries as to the accuracy of the information. Colliers excludes unequivocally all inferred or implied terms, conditions and warranties arising out of this document and excludes all liability for loss and damages arising there from. This publication is the copyrighted property of Colliers and /or its licensor(s). © 2026. All rights reserved. This communication is not intended to cause or induce breach of an existing listing agreement.