





**06 WEST ELEVATION**  
1/4" = 1'-0"

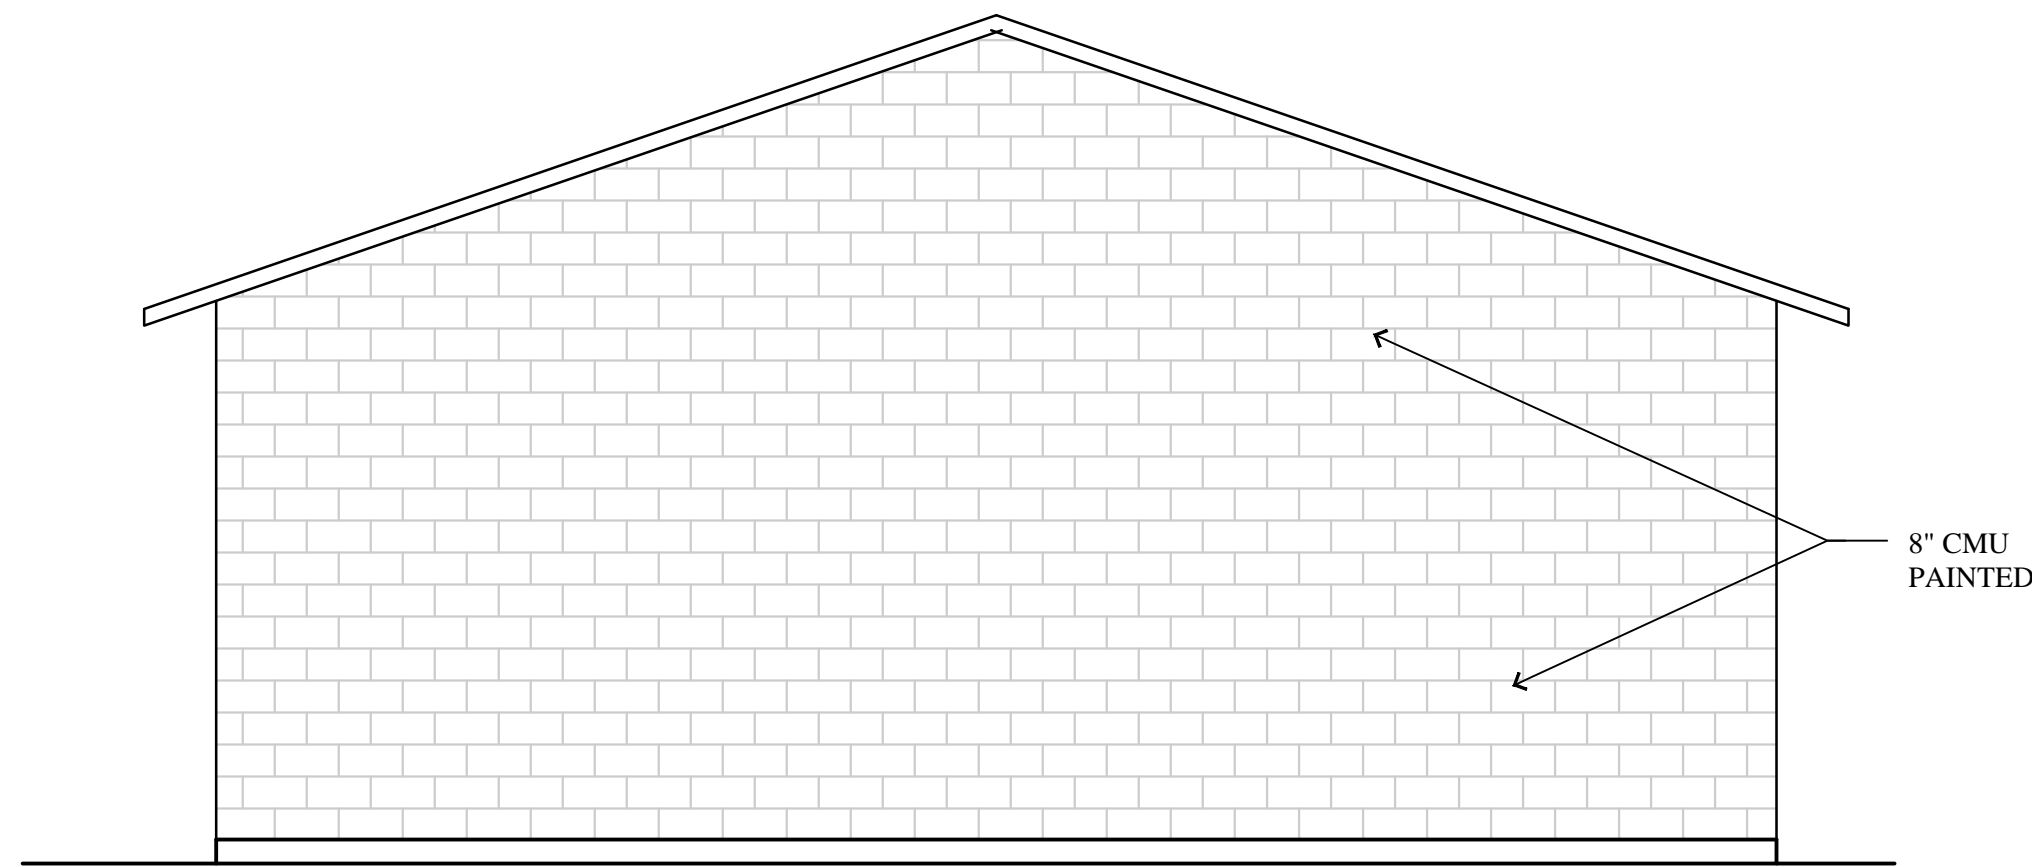


**05 EAST ELEVATION**  
1/4" = 1'-0"

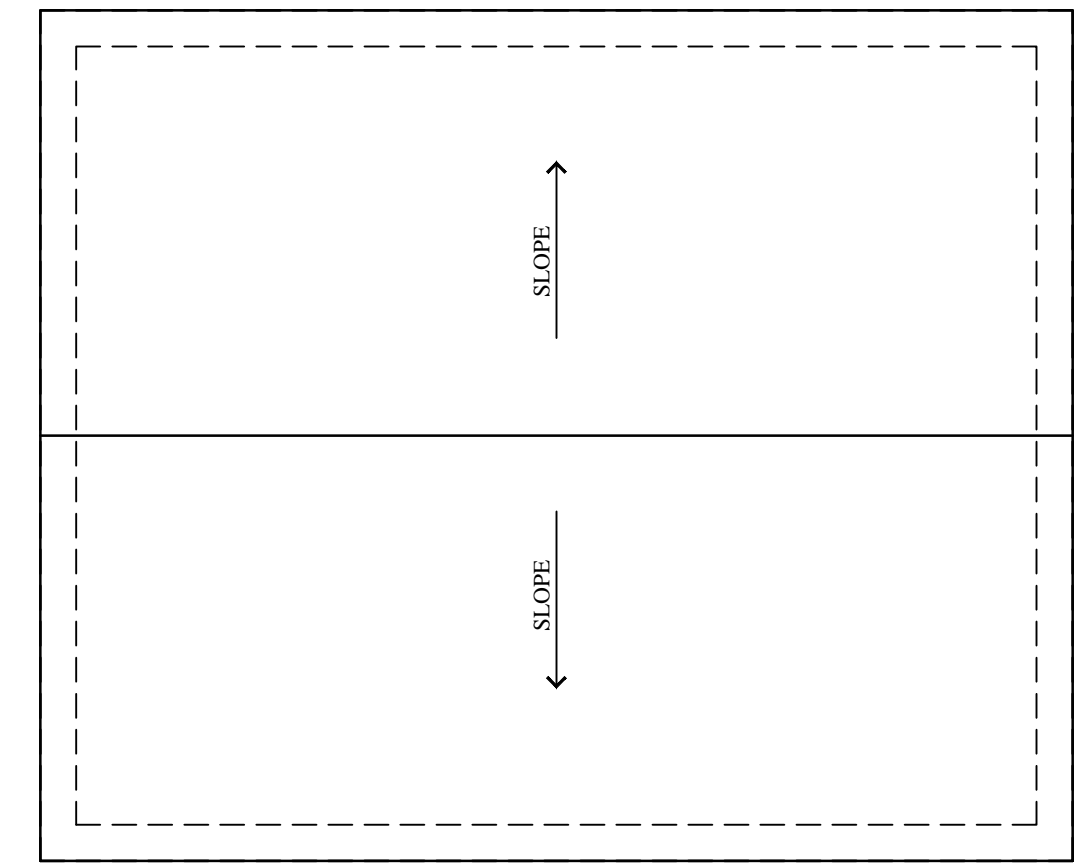


**04 GARAGE ROOF PLAN**  
1/4" = 1'-0"

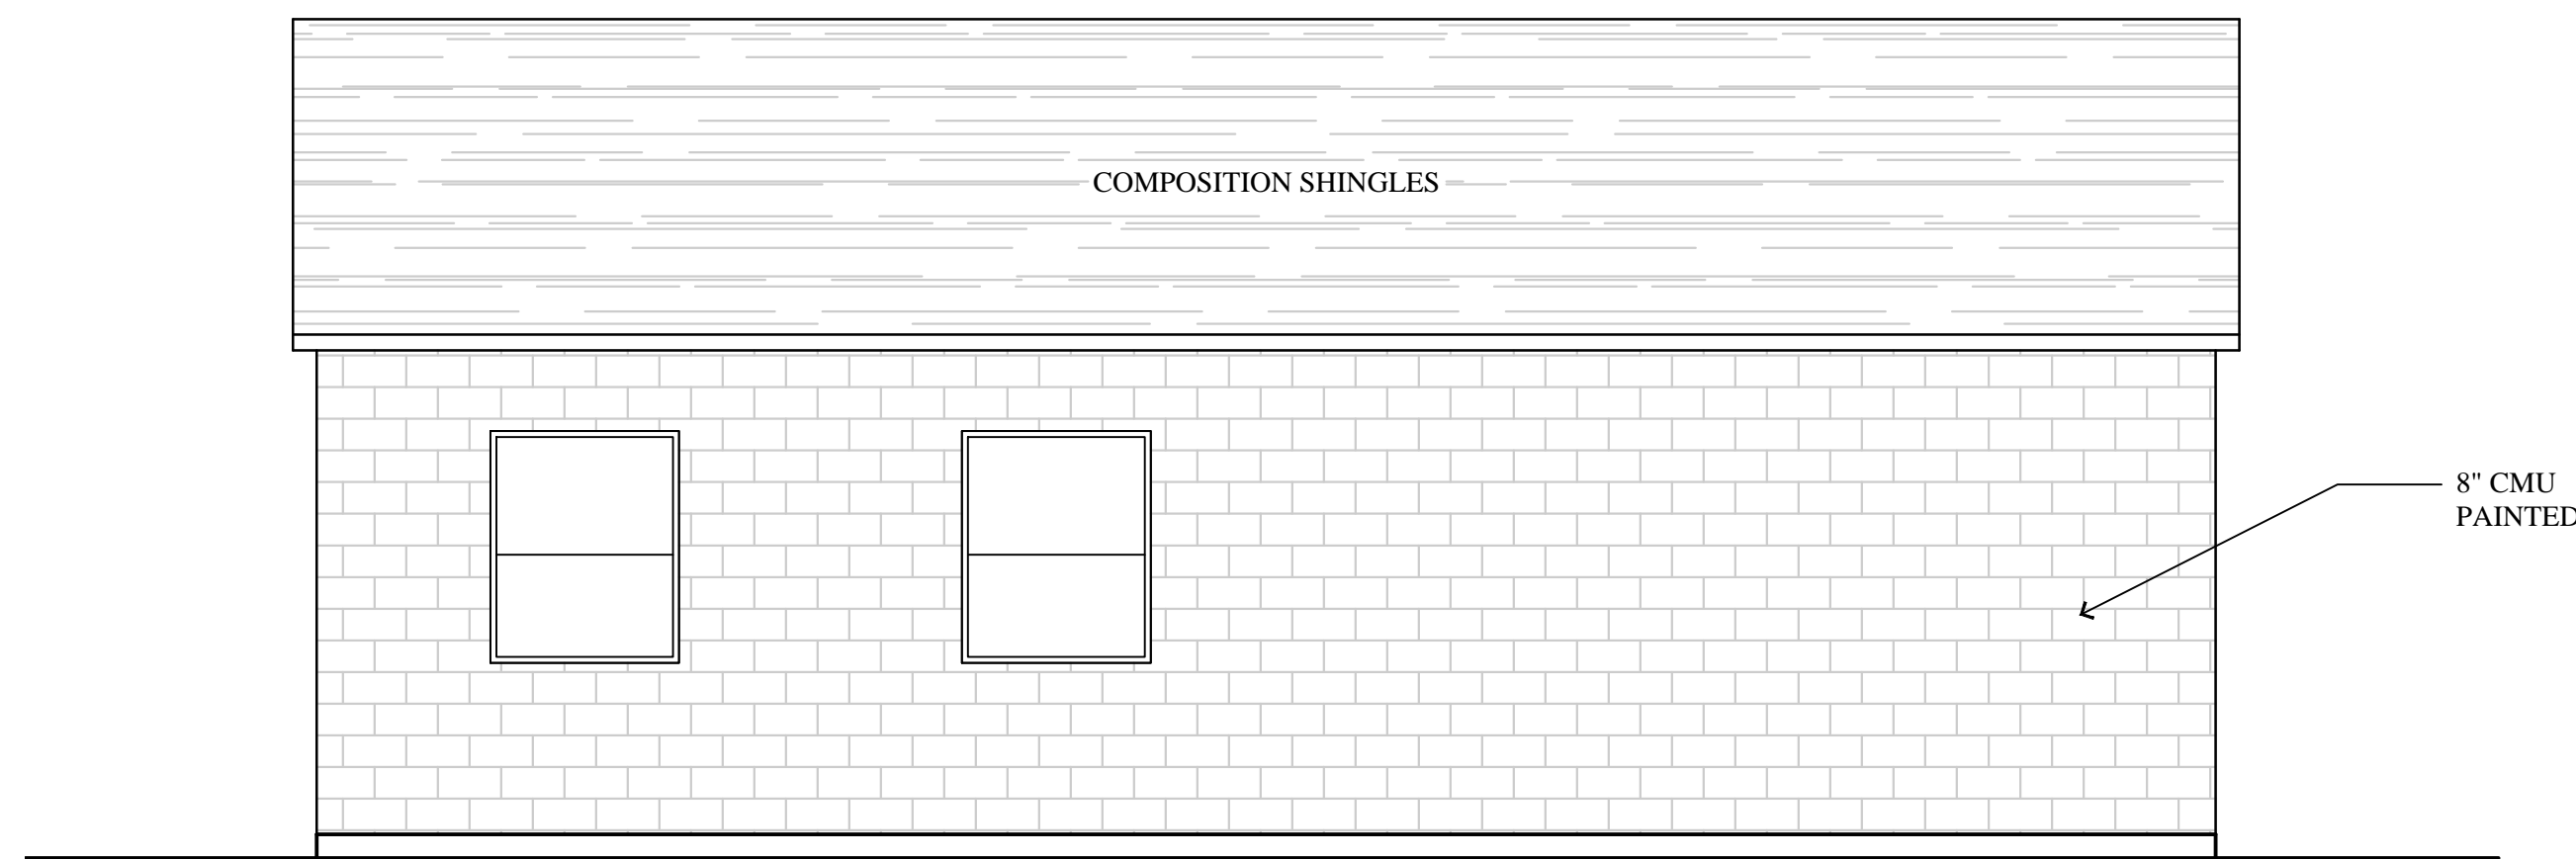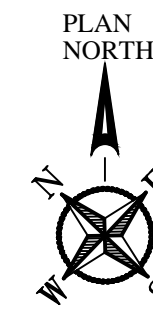


**03 NORTH ELEVATION**  
1/4" = 1'-0"

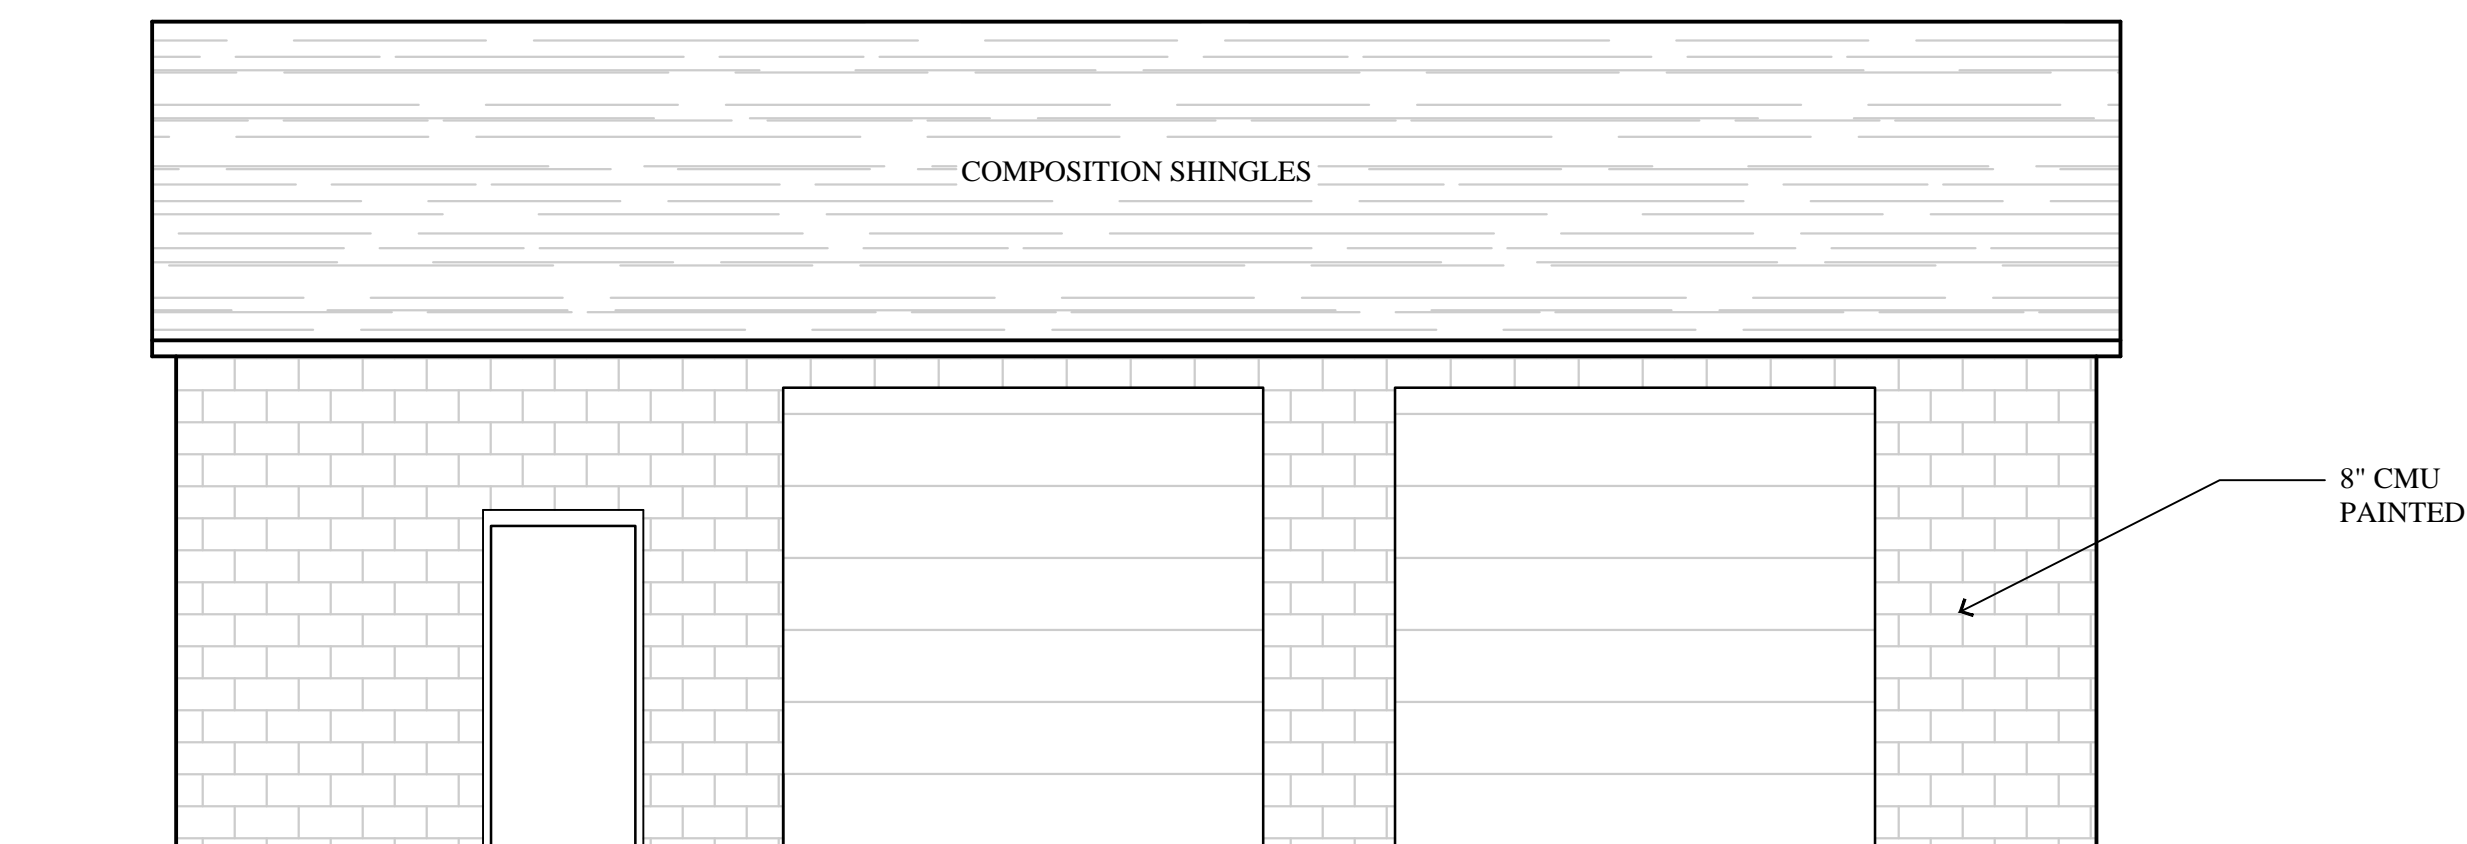

**02 SOUTH ELEVATION**  
1/4" = 1'-0"

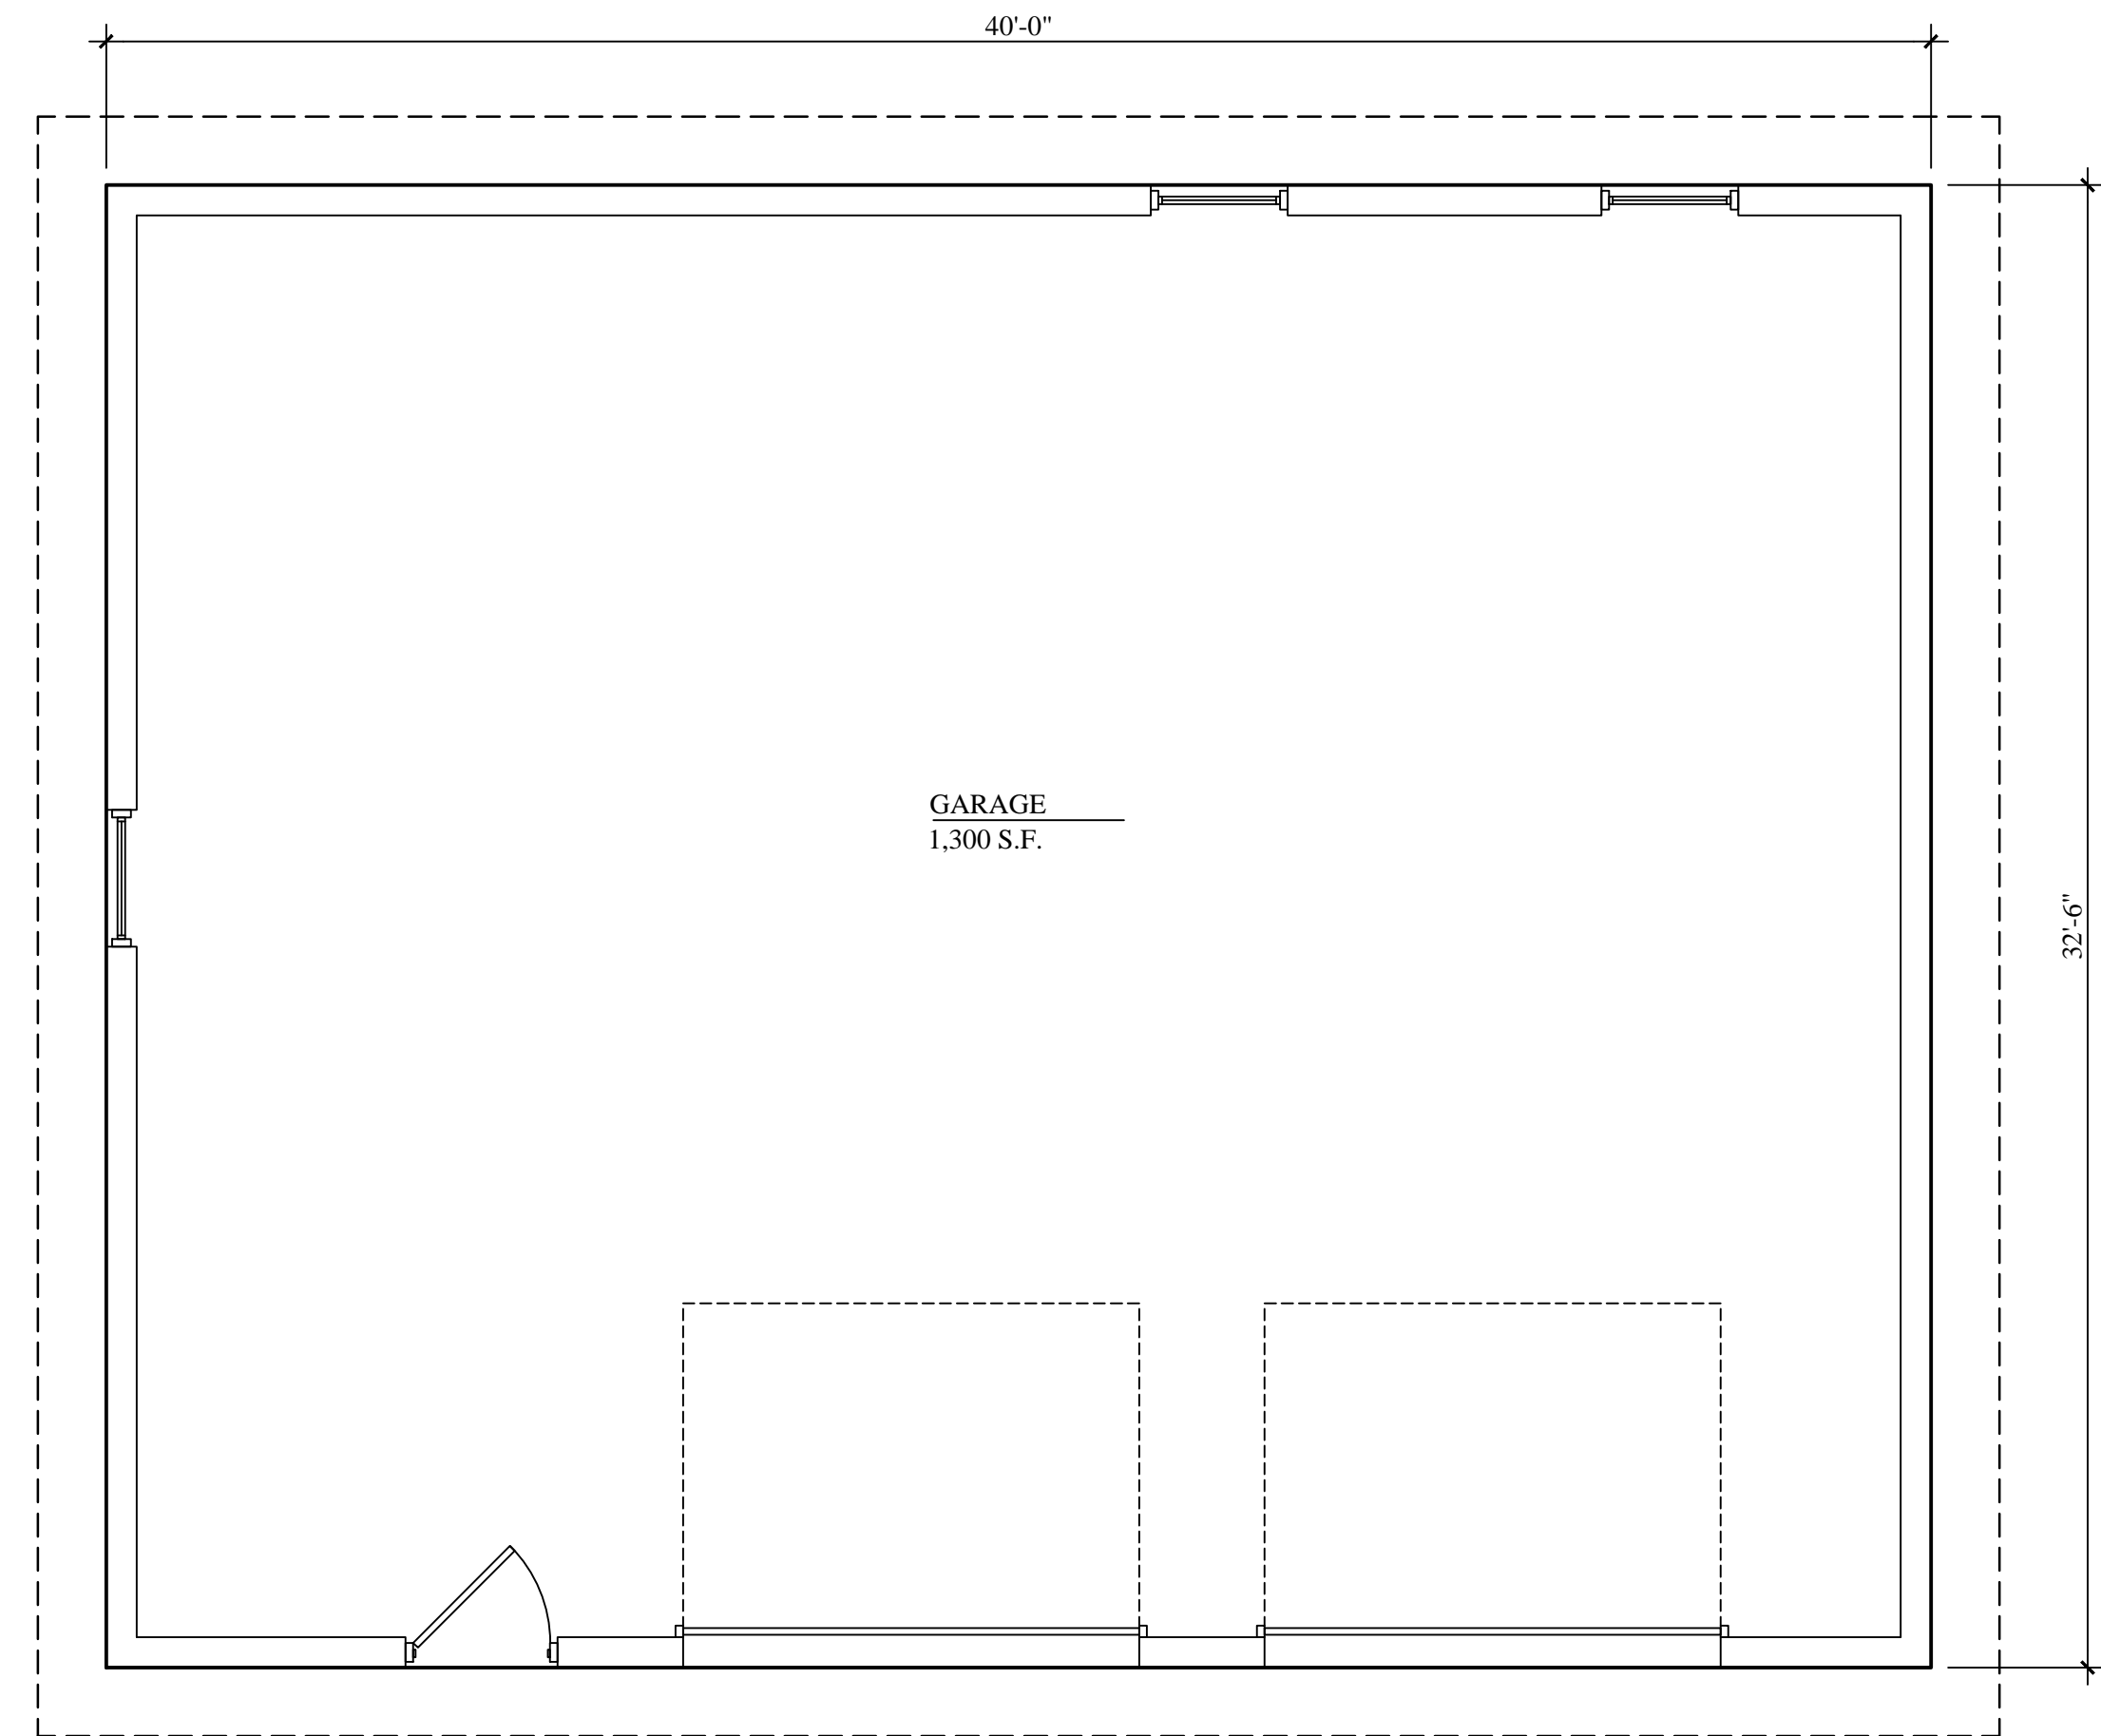

GARAGE  
1,300 S.F.

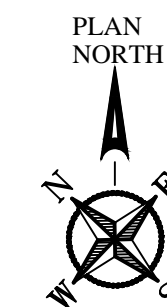


**01 GARAGE FLOOR PLAN**  
1/4" = 1'-0"

REVISIONS

**LAMBDDIN ARCHITECTS**  
REG # 1985  
817.691.6621  
wlambdin@sbcglobal.net  
1340 TWISTING WIND DR.  
HASLET, TEXAS 76052

**REMOTE MONITORING TECHNOLOGIES**  
120 ACUFF LANE  
COLLEYVILLE, TEXAS 76034  
469.751.3547

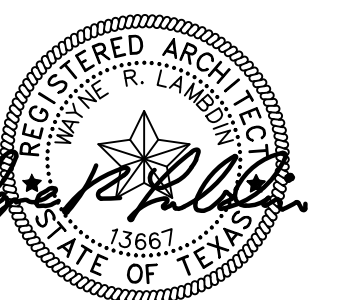

03/20/2018

MARCH 07, 2018

PROJECT #:  
2018-001

A-5